
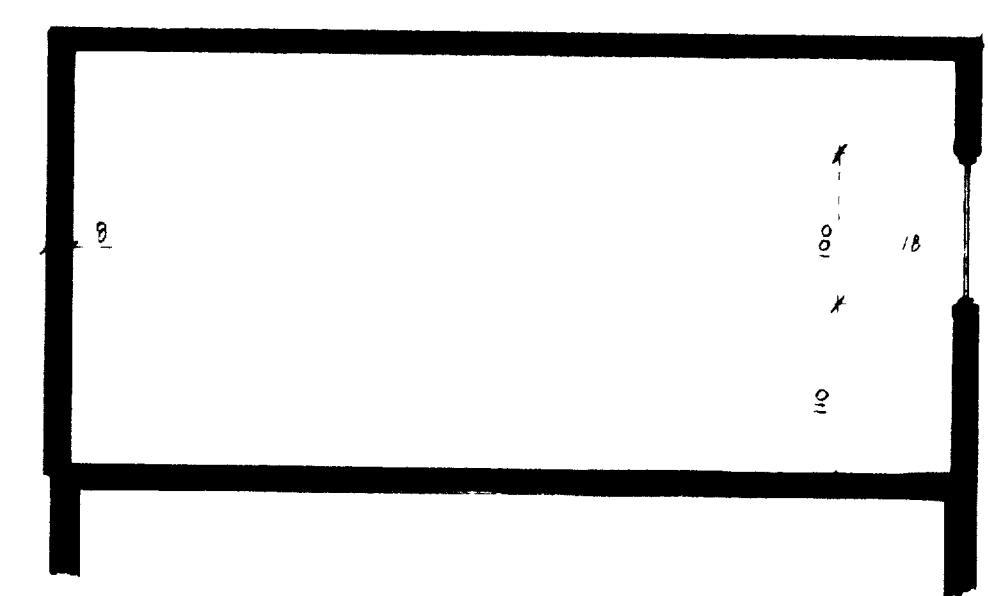




SNIB A-A MKV 1:50

SNIB B-B MKV 1:50

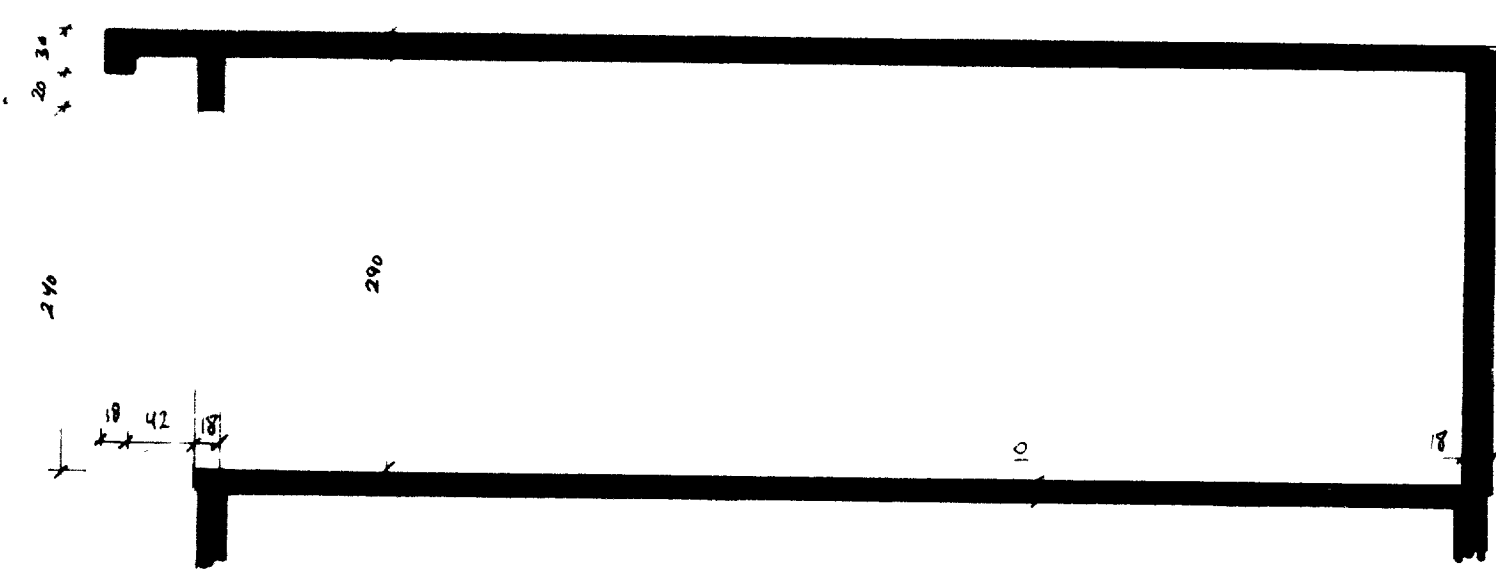


GRUNNUR MKV 1:50


GRUNNMYND 1:50

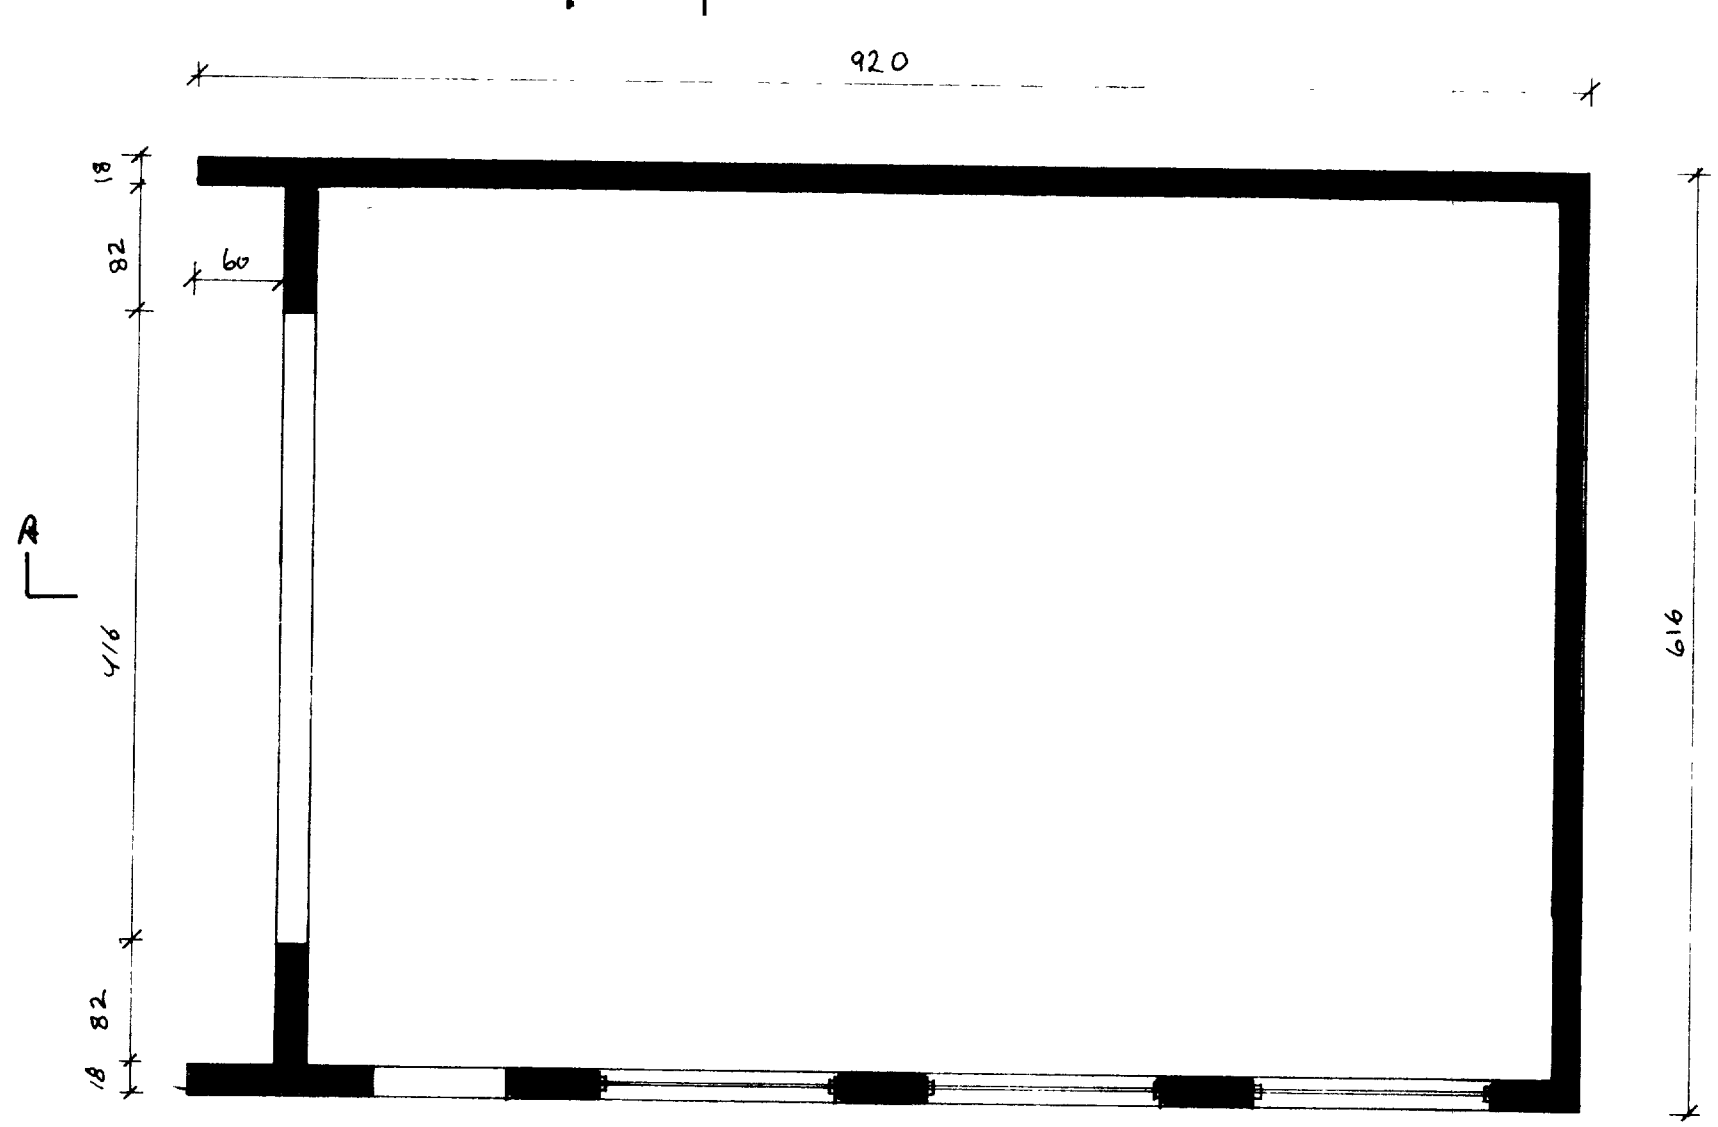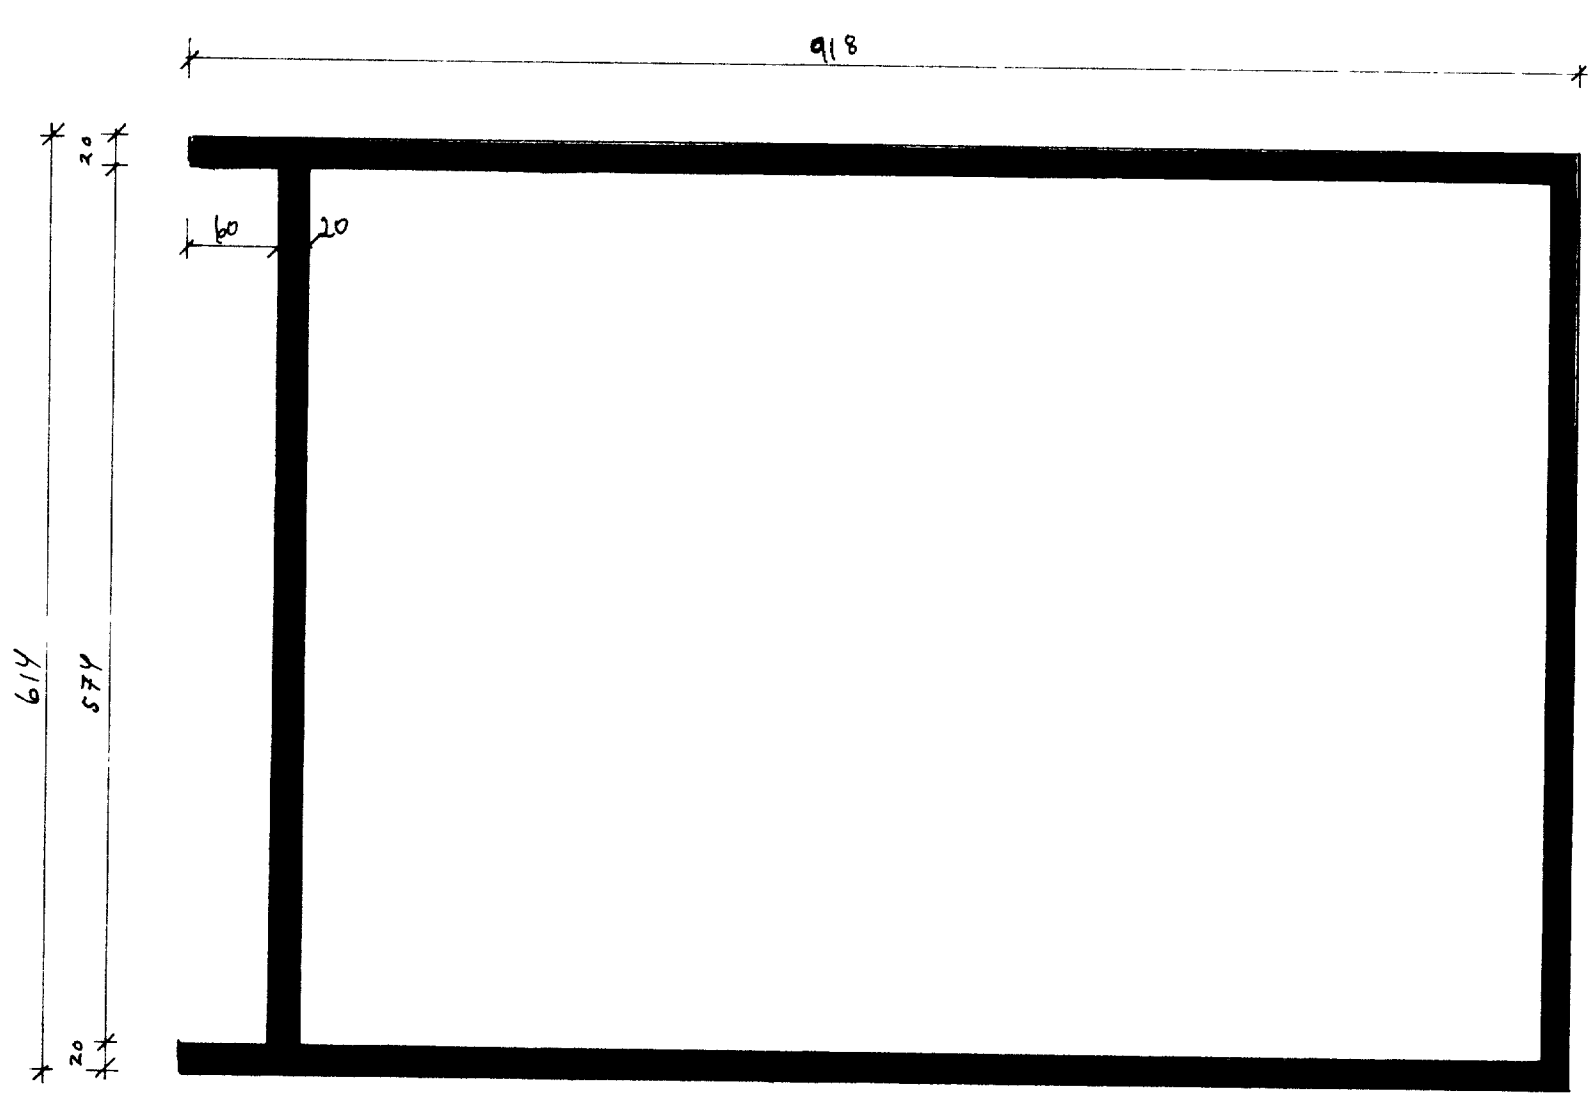

STEYPT LOFTPLATA MKV 1:50

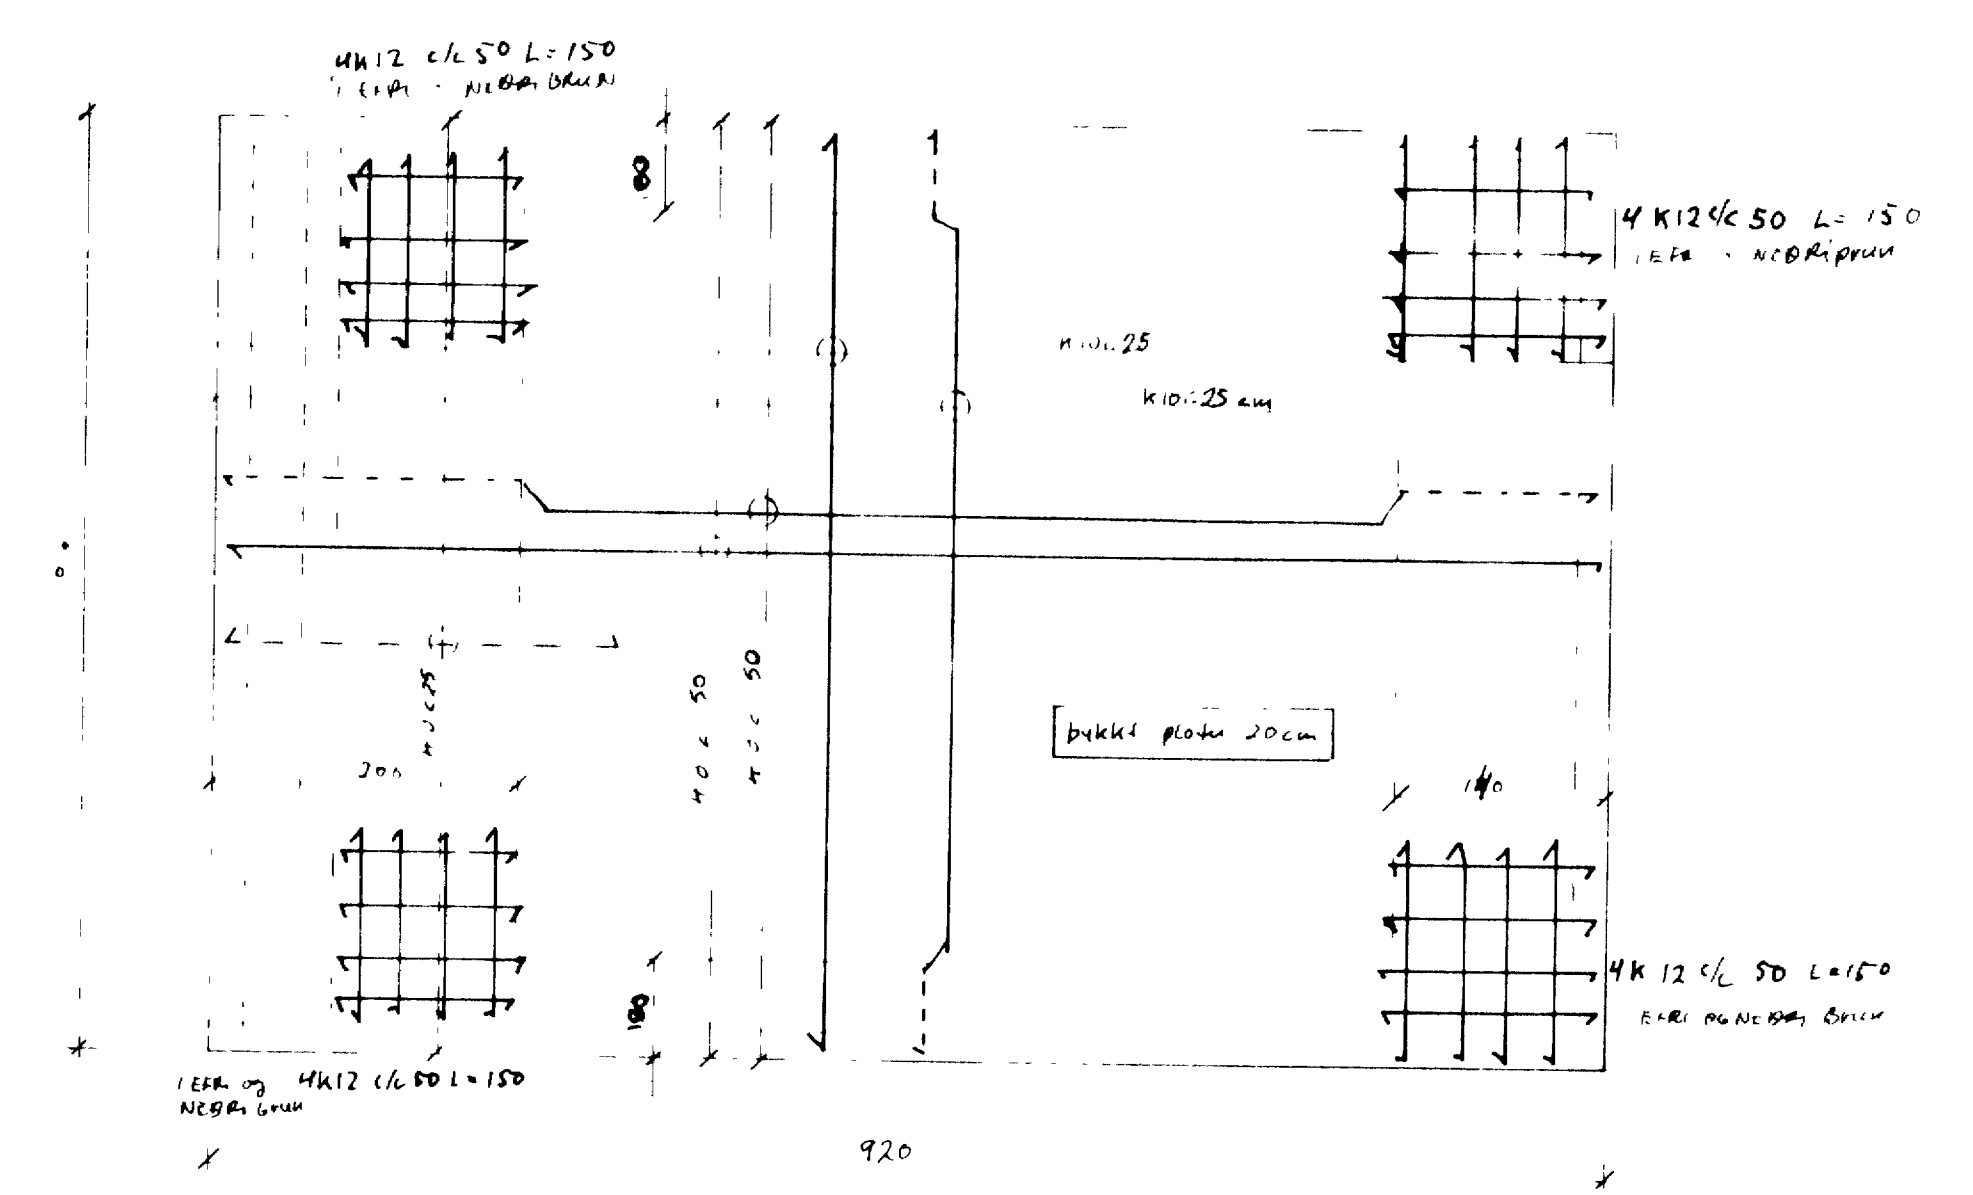


SNIB YFIR ABALDYRUM MKV 1:10

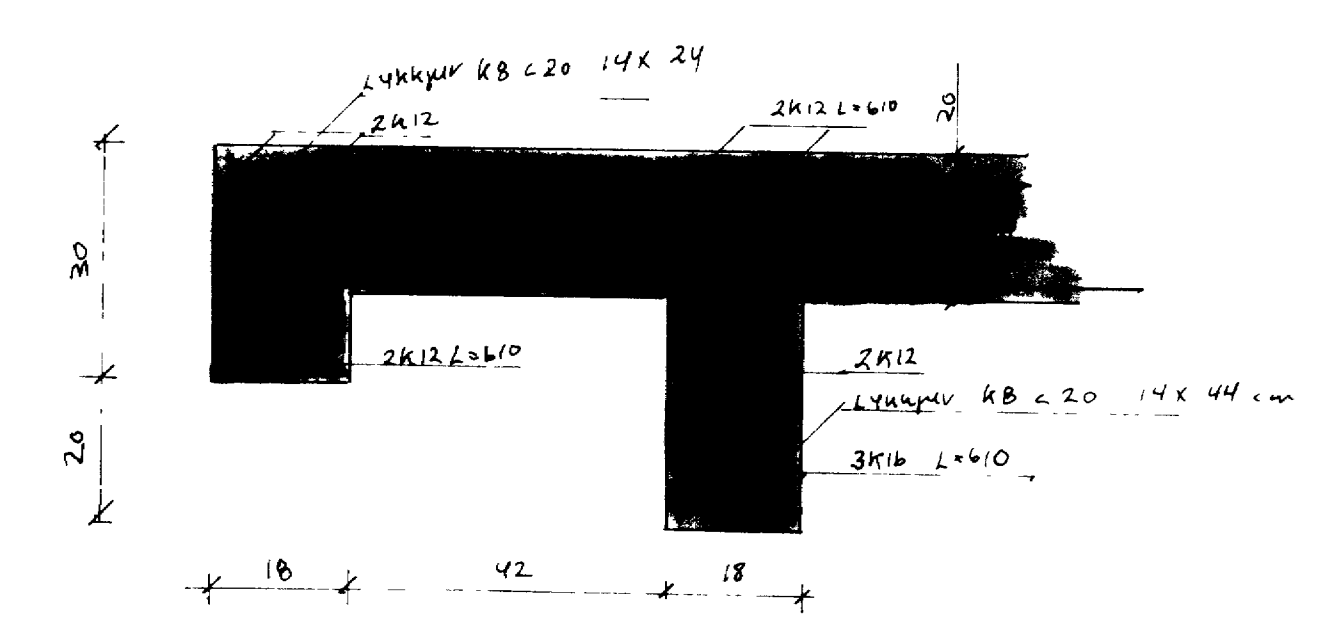

SNIB 'I UNDIRSTÖÐVIR MKV 1:10

STEINSTEYPA S-250

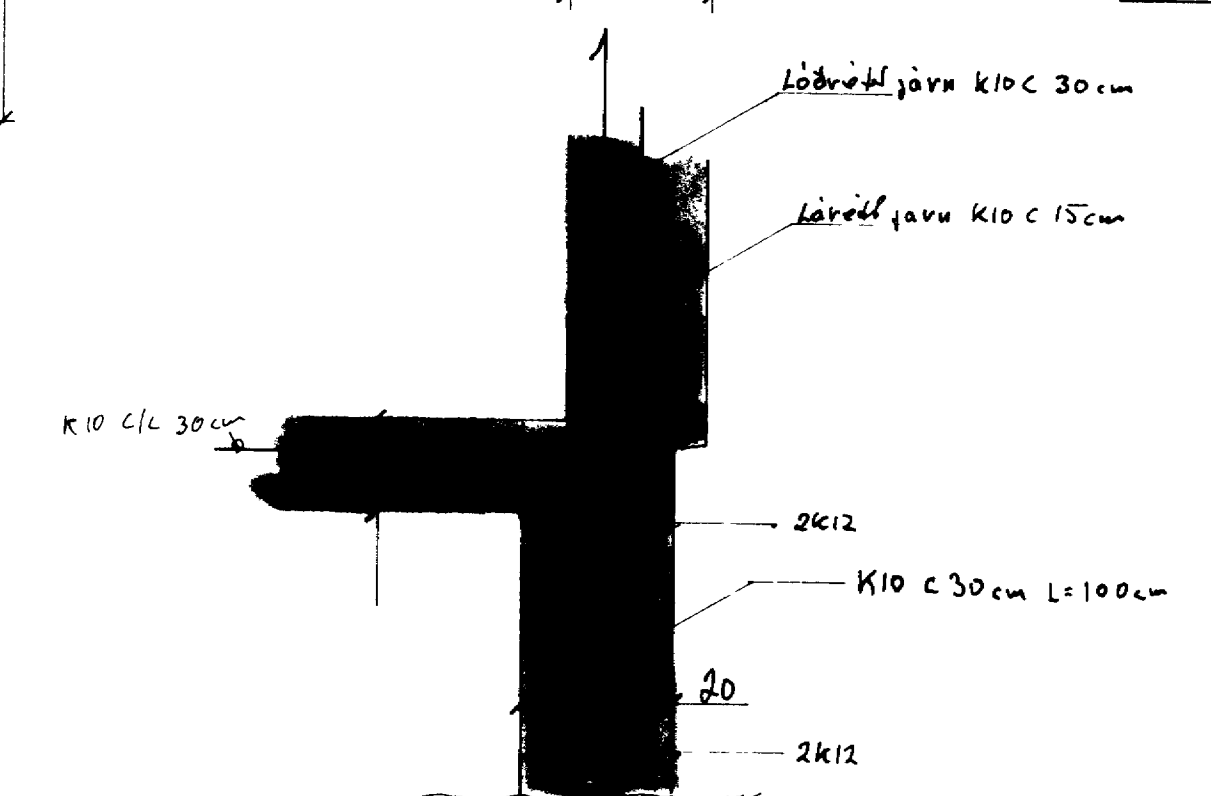

VERKEFNI:	DAFS 23-05-87
BILGEYMSLA, DT.LIT. J'ARIN	MKV 1:100, 1:10, 1:50, 1:20
BRIMHÖLABRAUT 3D.	DR
	DR