




SNITT A-A

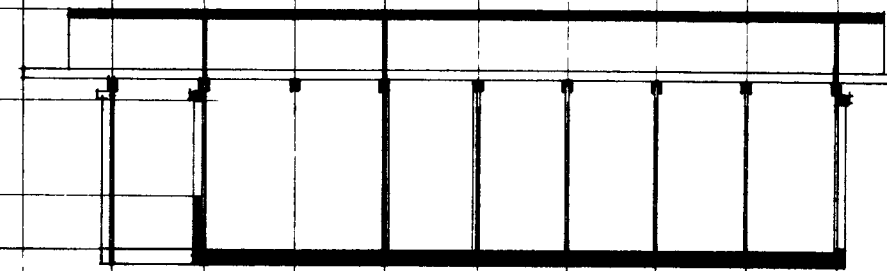

SNITT B-B

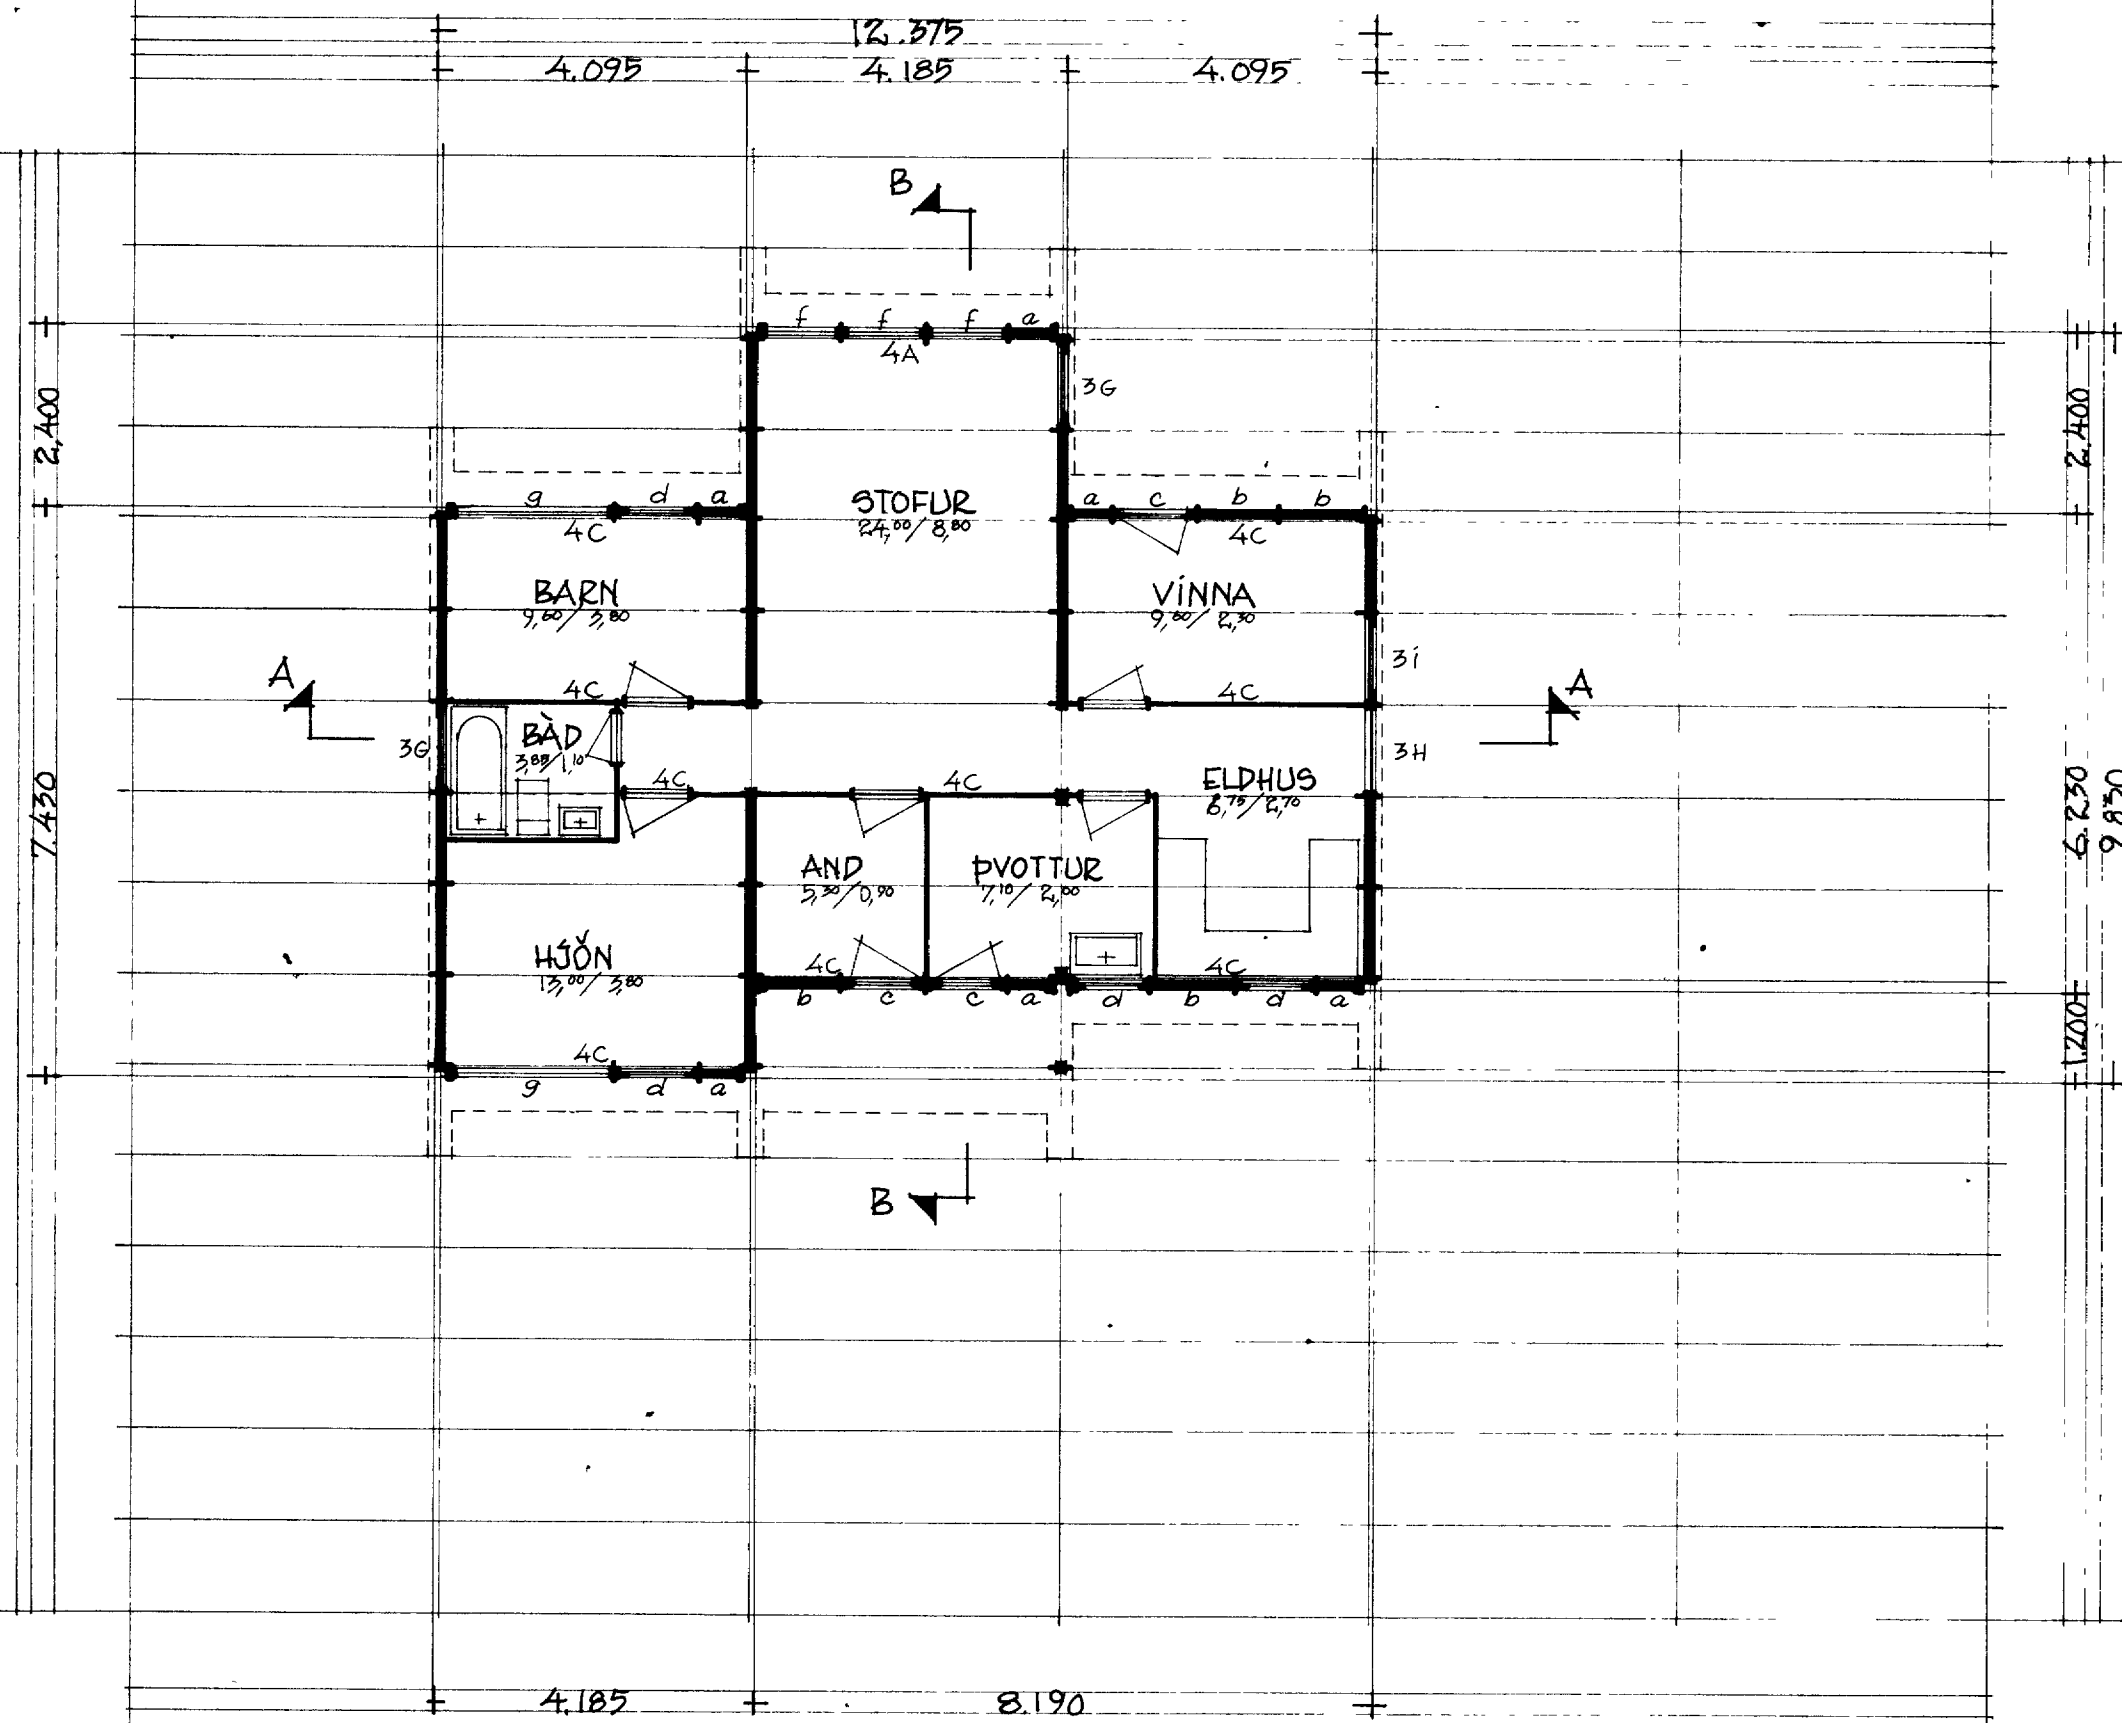

PLAN

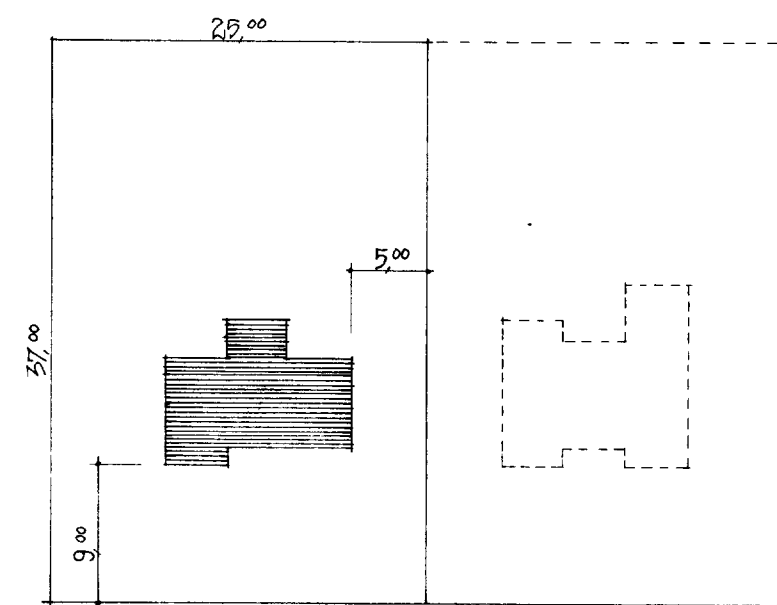

BRÍMHÓLABRAUT

SÍTTASJONSPLAN

SUN HOUS

ENEBOÍG
ERLENDUR
JÓNSSON,
VESTMANNÆYAR

PLAN - SNITT
MÁL 1:100
SÍTTASJONSPLAN
MÁL 1:500

BR. AREAL: 92,00 M²
DATO: 24.6.-74