
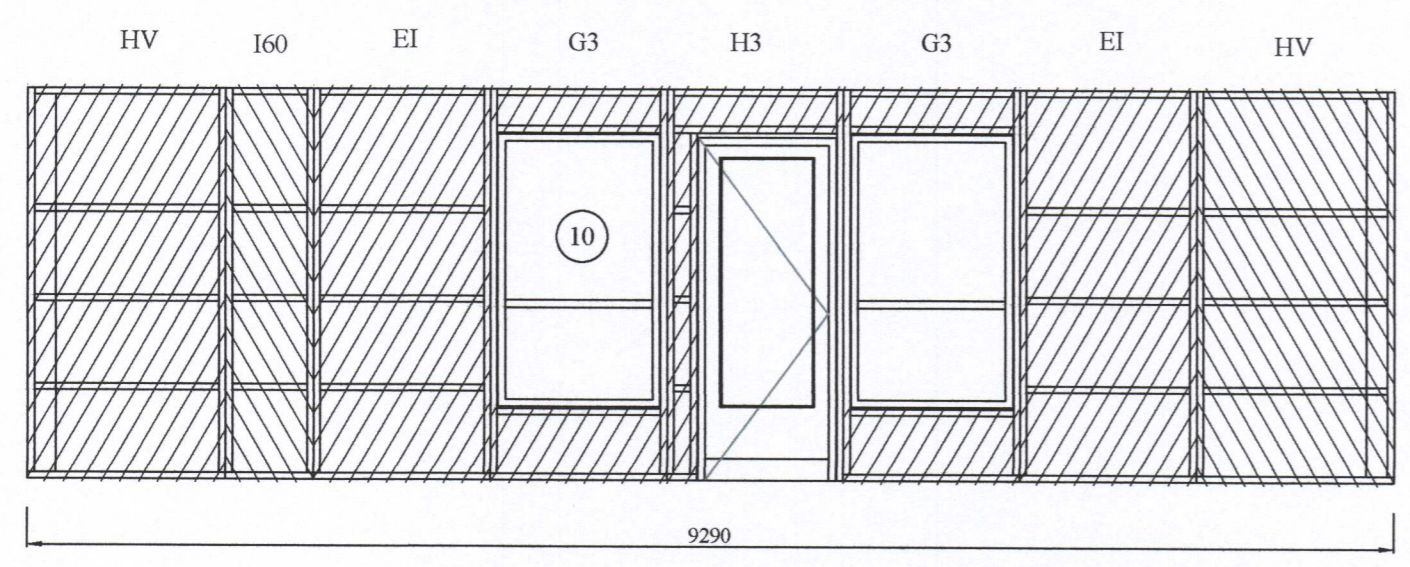
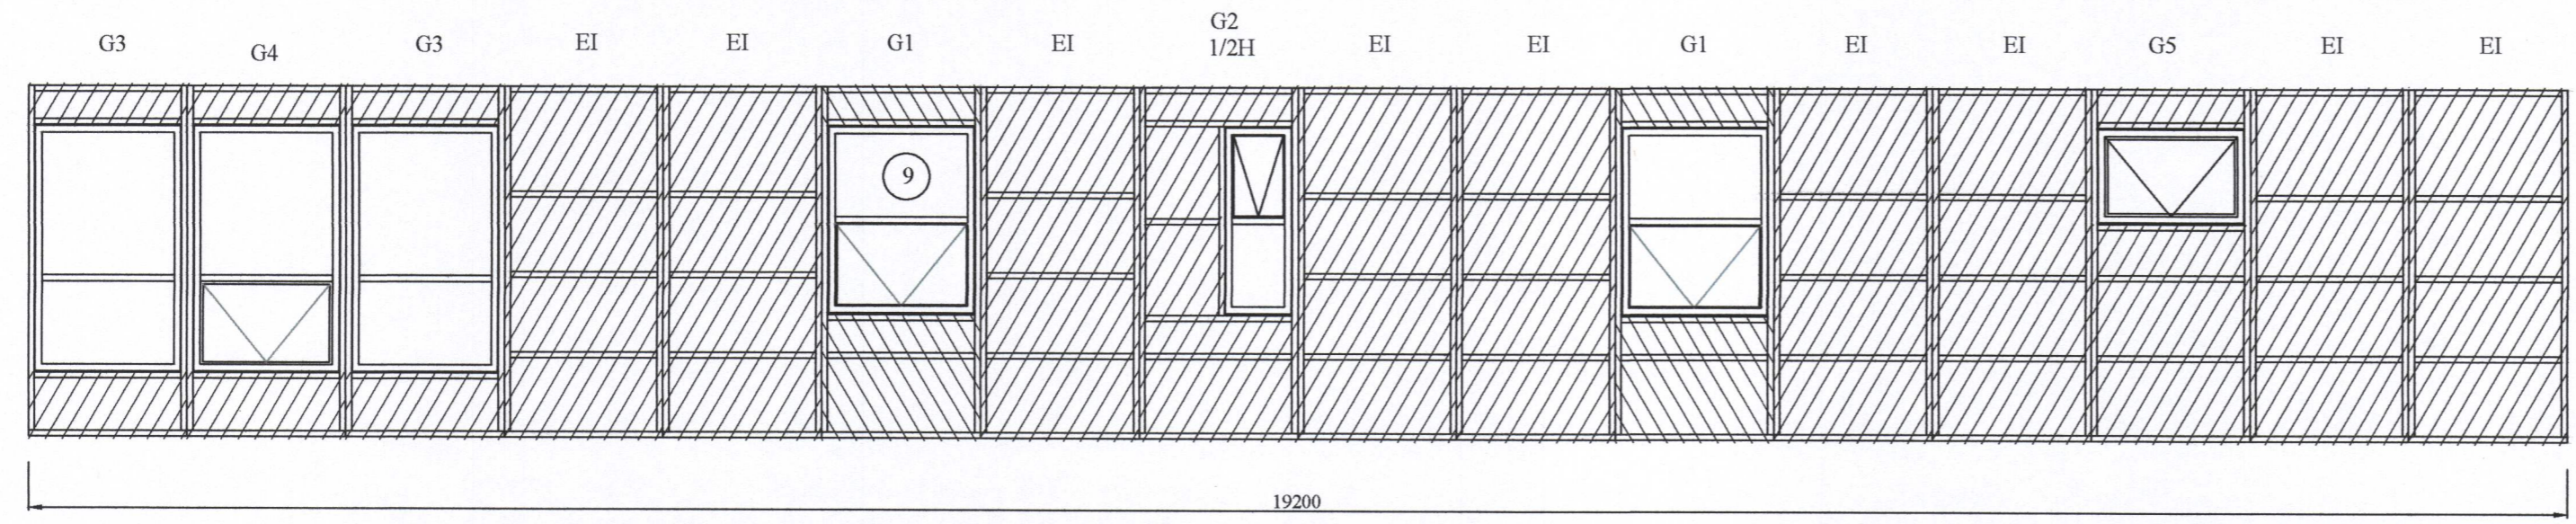
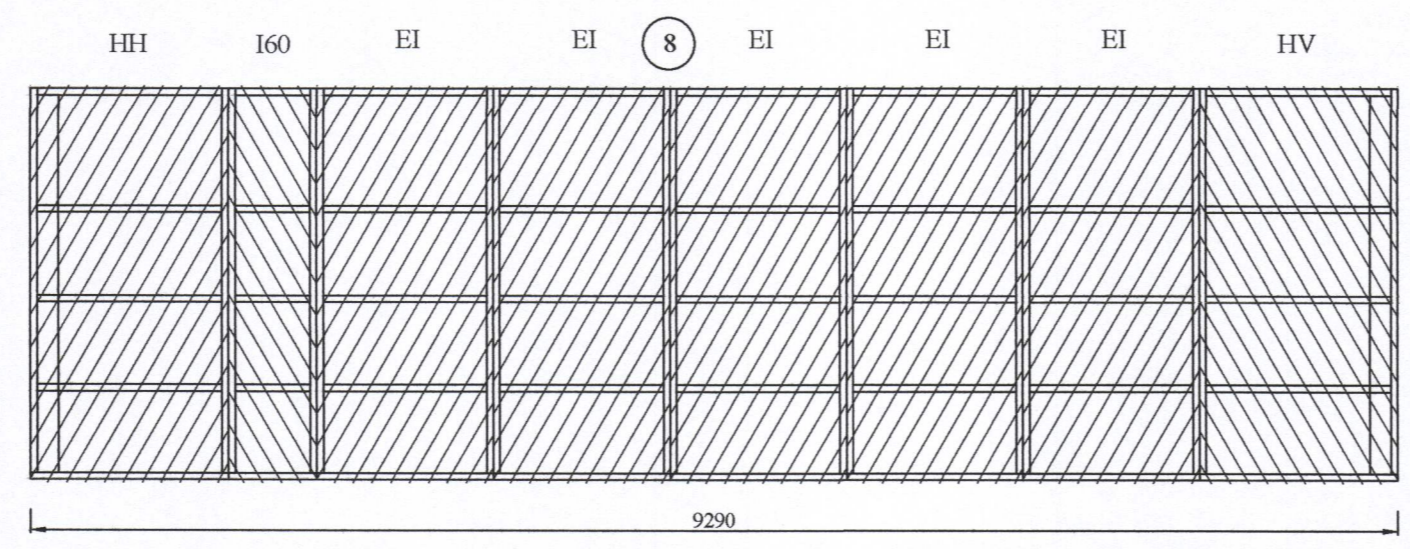


SAMÞYKKT AF BYGGINGARFULLTRÚA
 26. MAR. 2019
 BYGGINGARFULLTRÚINN Í VESTMANNAEYJUM

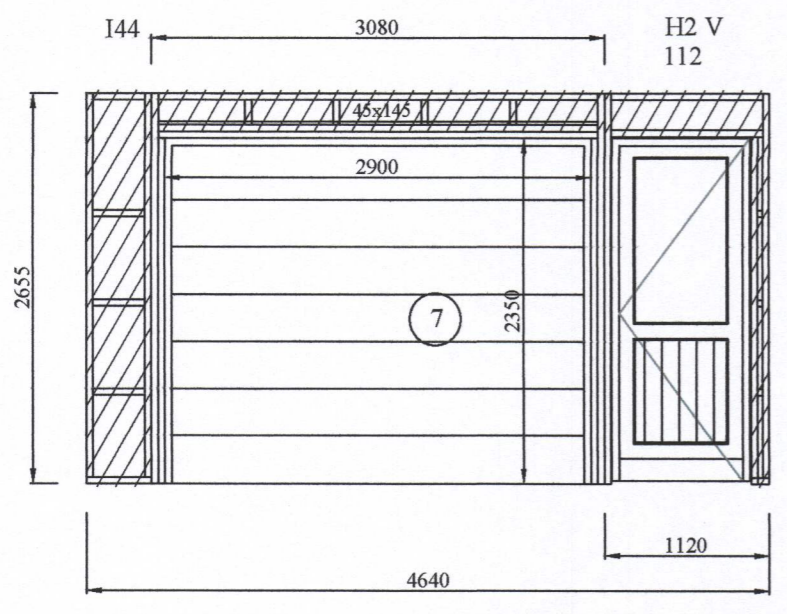

Útveggir séðir utanfrá
 MKV. 1:50

Ólaf Tom Þorreson

BR	DAGS	BREYTING


 HJARDARHÖLTI 11
 800 SELFOSSI
 SÍMI: 783 4180
 HÖNNUN NETFANG: kjartangarders@gmail.com
 EYRAVEGI 65
 800 SELFOSSI
 SÍMI: 578 3344
 NETFANG: sghus@sghus.is
 VEFANG: www.sghus.is
 EFFORT TEIKNISTOFA 008.19 08.01.19

Brimhólbraut 40, Vestmannaeyjum

Burðarvirki: Kvarði 1:50
 Útveggir séðir utanfrá

HANNAD:	TEIKNAD	DAGSETNIG	VERKNÚMER
KG	KG	31.01.2019	2019-05
SKRÁARNAFN	SAMÞYKKT	130555-7649	TEIKNING NÚMER:
Brimhólbraut 40 Burdarvirki.dwg	<i>[Signature]</i>		213