




Sigurður S. Þ.

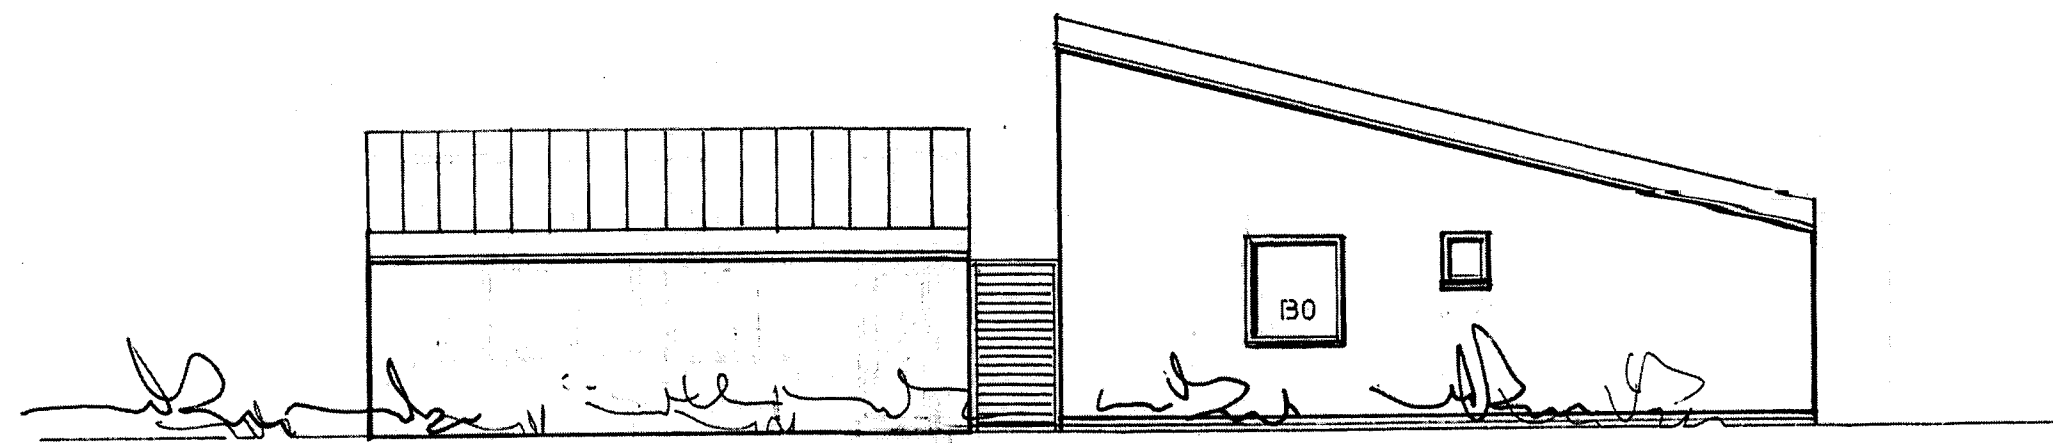


SUÐUR

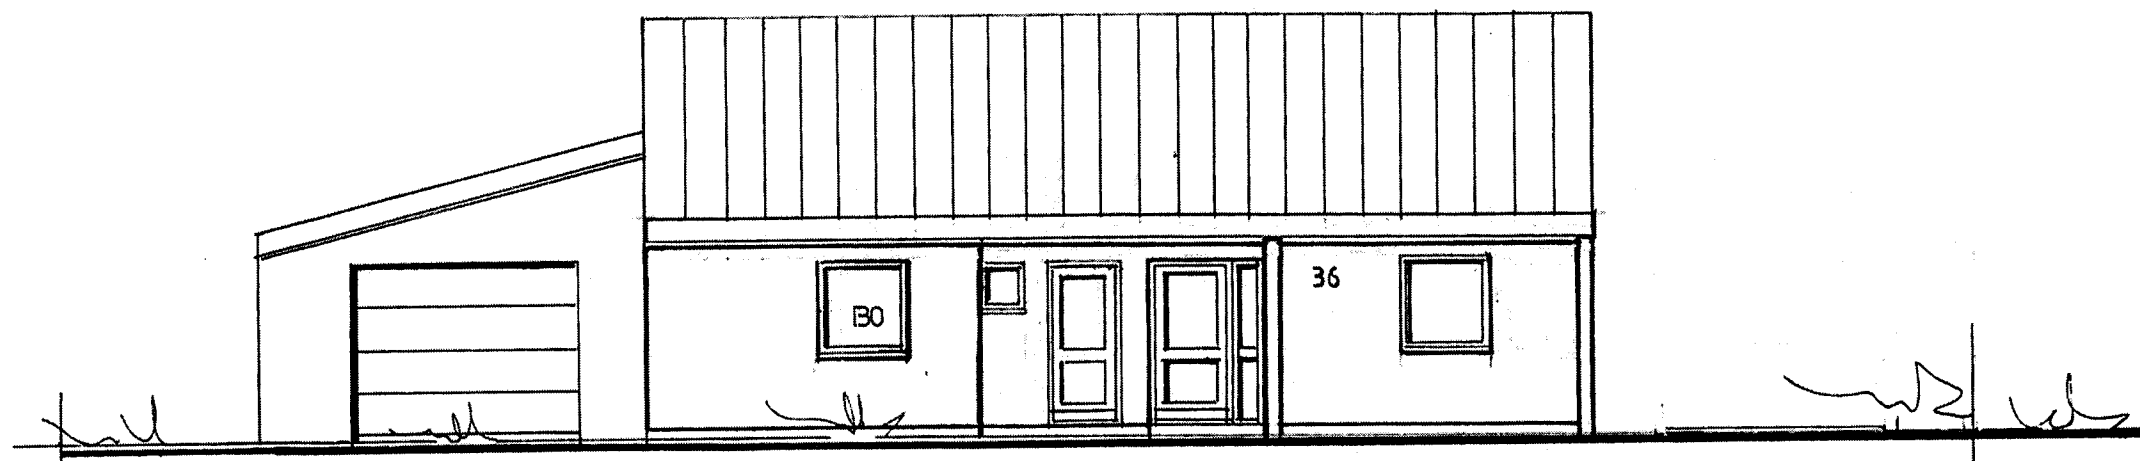

AUSTUR

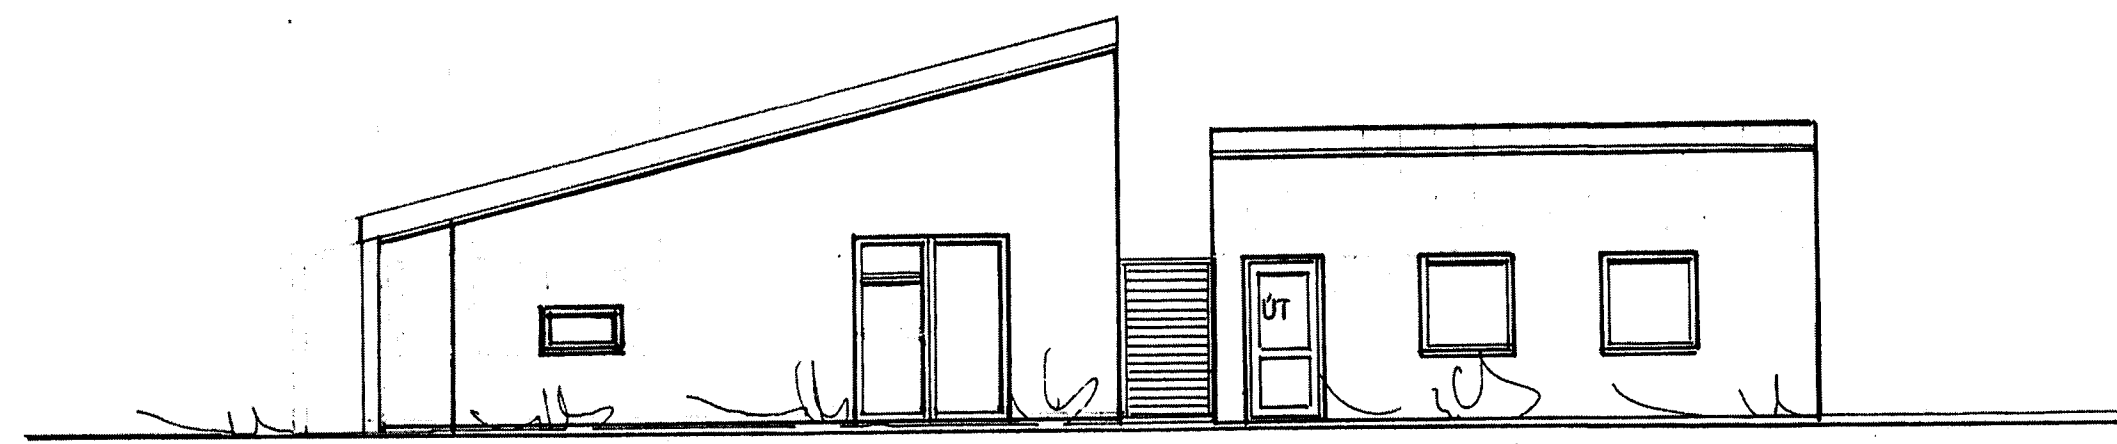

NORÐUR

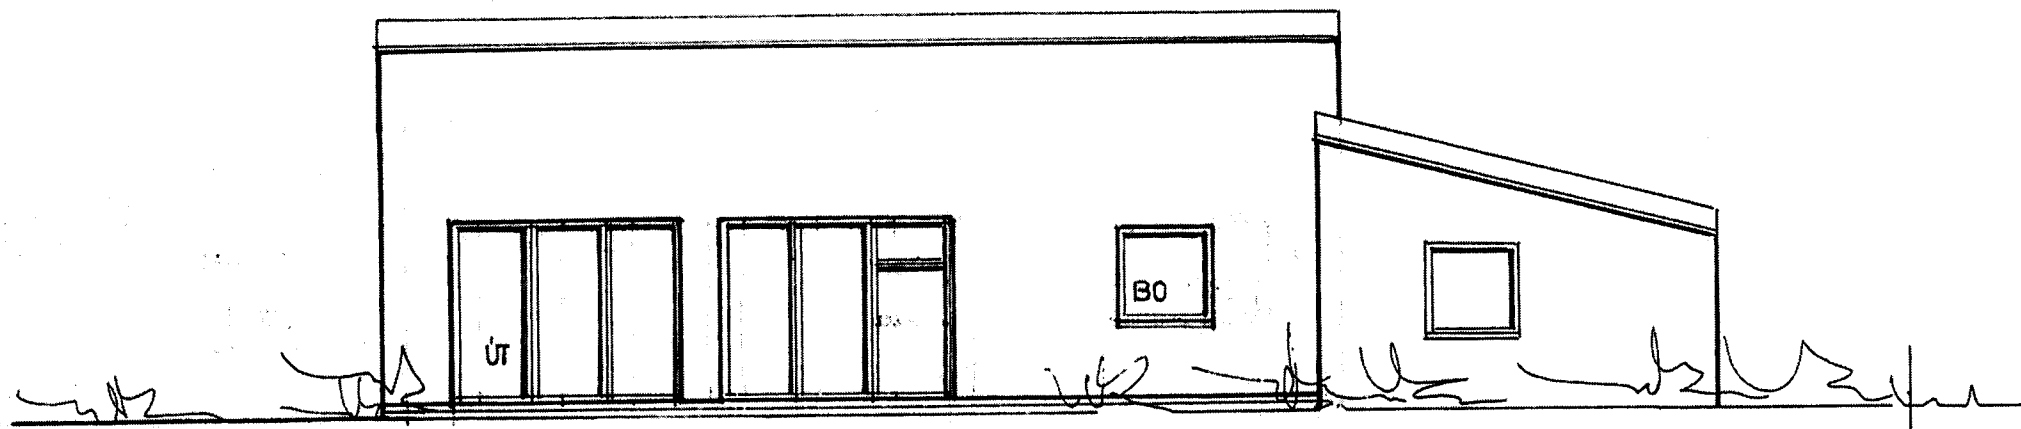

VESTUR

**BRIMHÓLABRAUT 36,
VESTMANNAEYJABÆ.**

ÚTLIT MKV. 1:100 2012
04.12.12
Jóhannes Pétursson 010448-3959 S - 567-5107
Sigurður Sigurðsson 021146-2349 S - 566-6613
johp@isholf.is

ABS teiknistofa 566-6613, 567-5107. Nr.2