



BÚASTADABRAUT 2 VESTMANNAEYJUM


1318

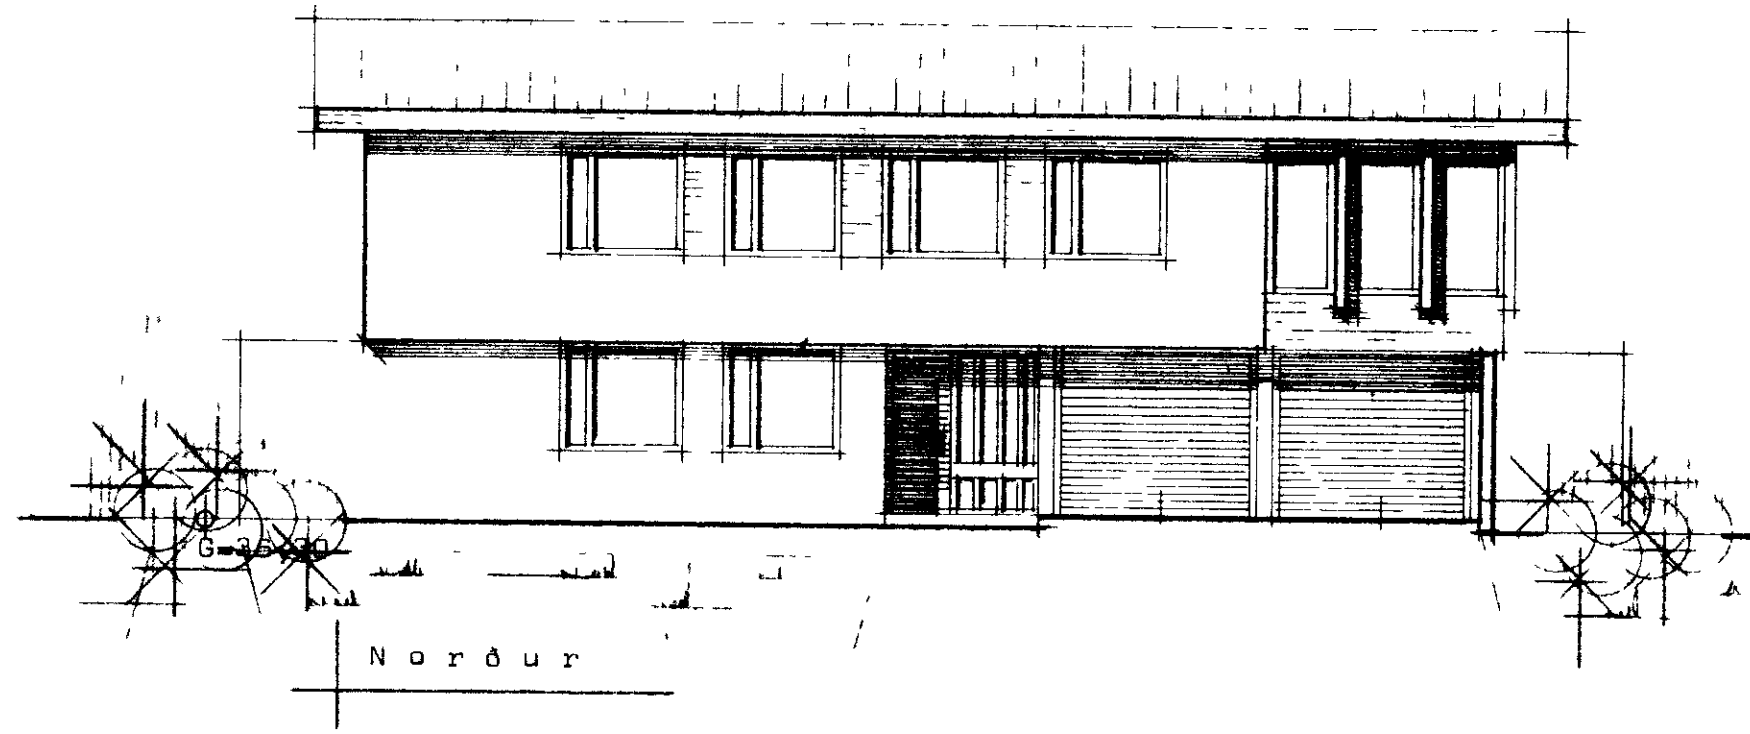


Norður

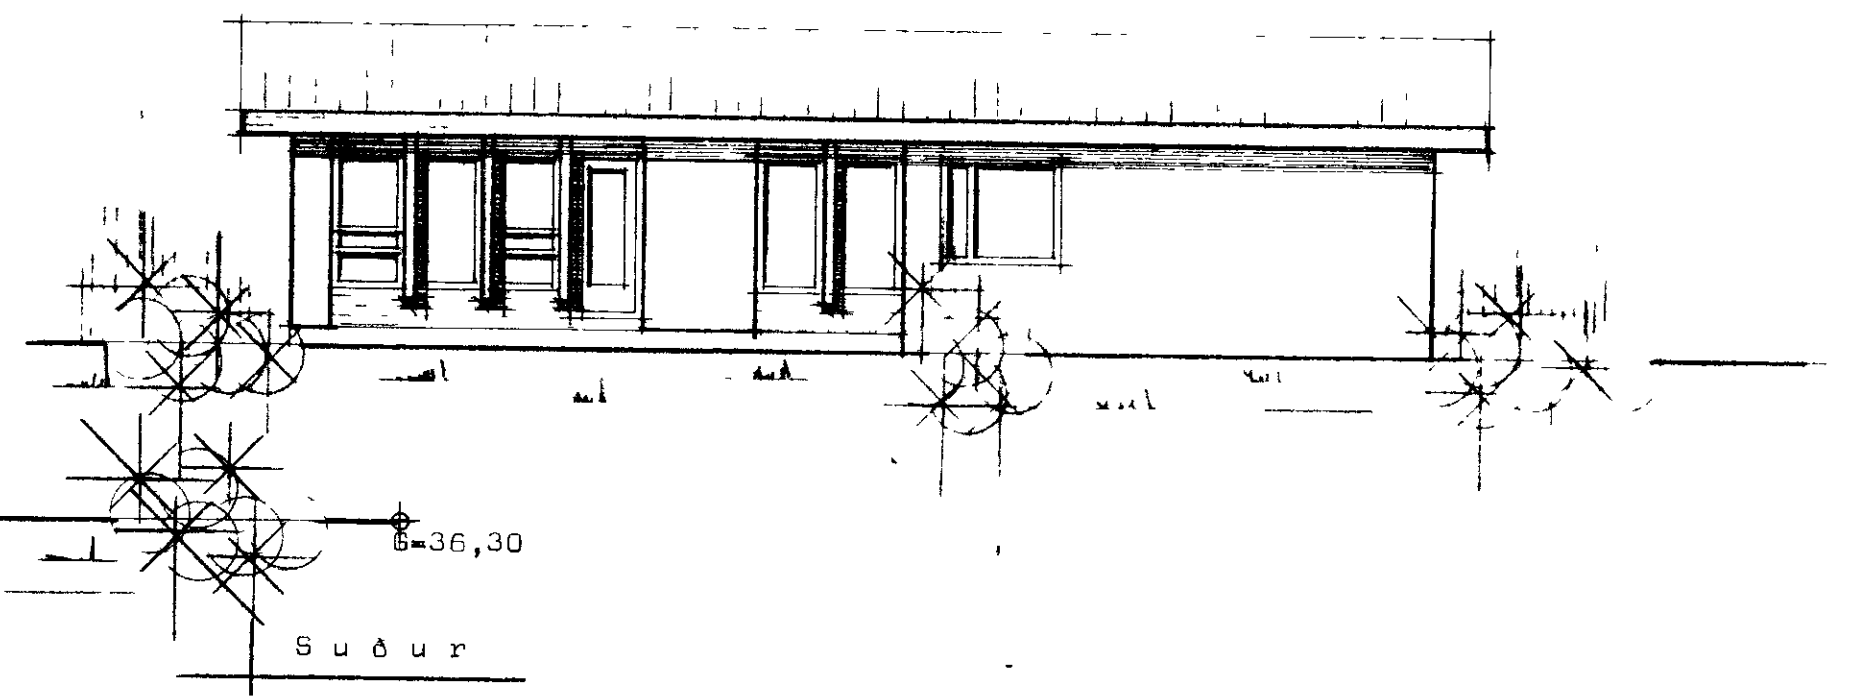


Suður

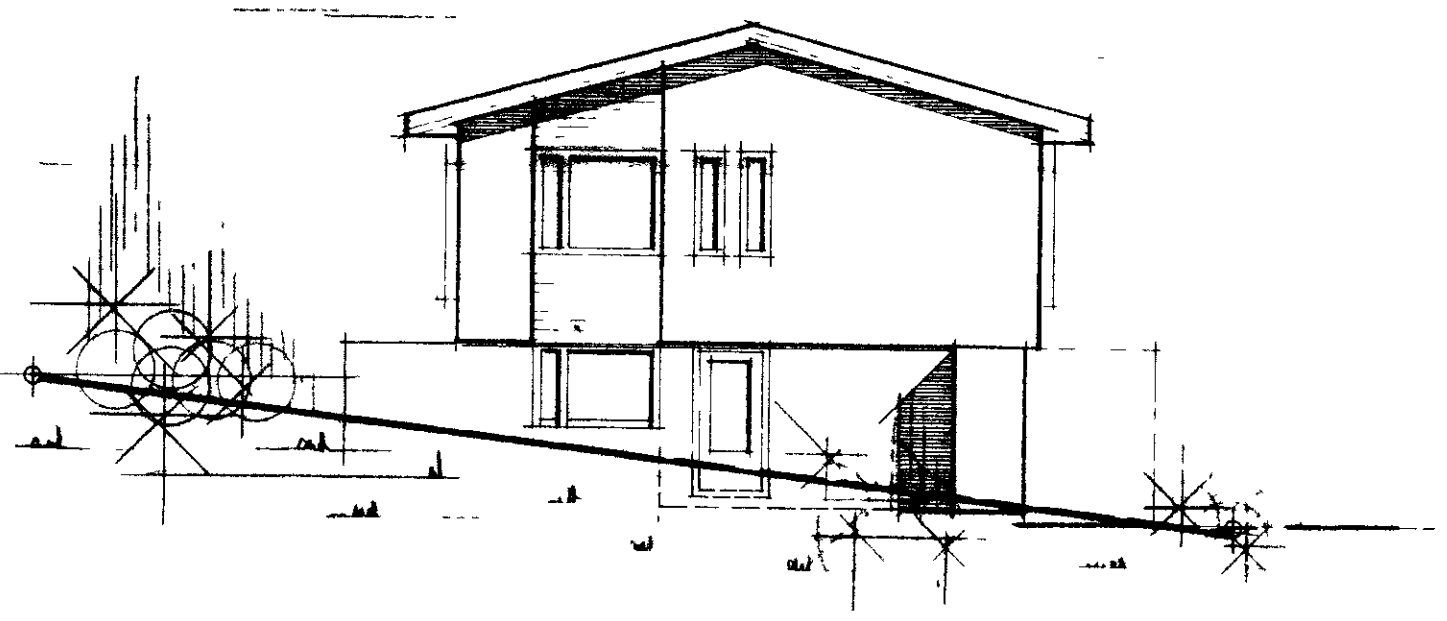


Austur

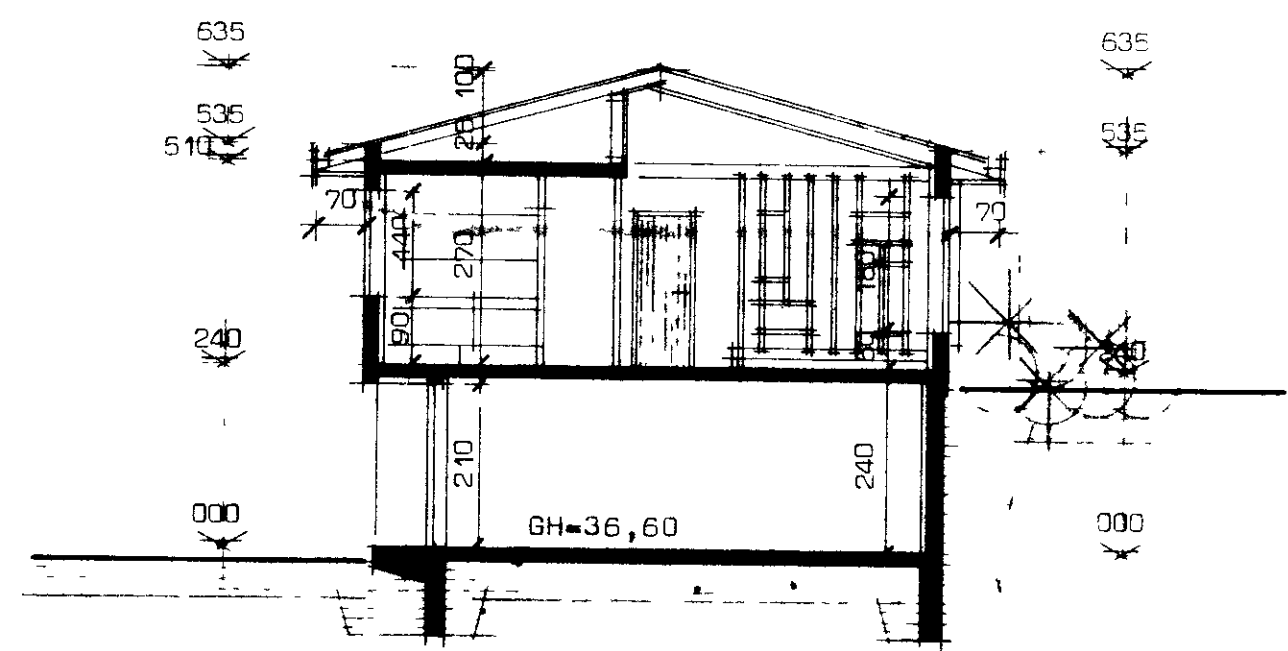

Sneiðing

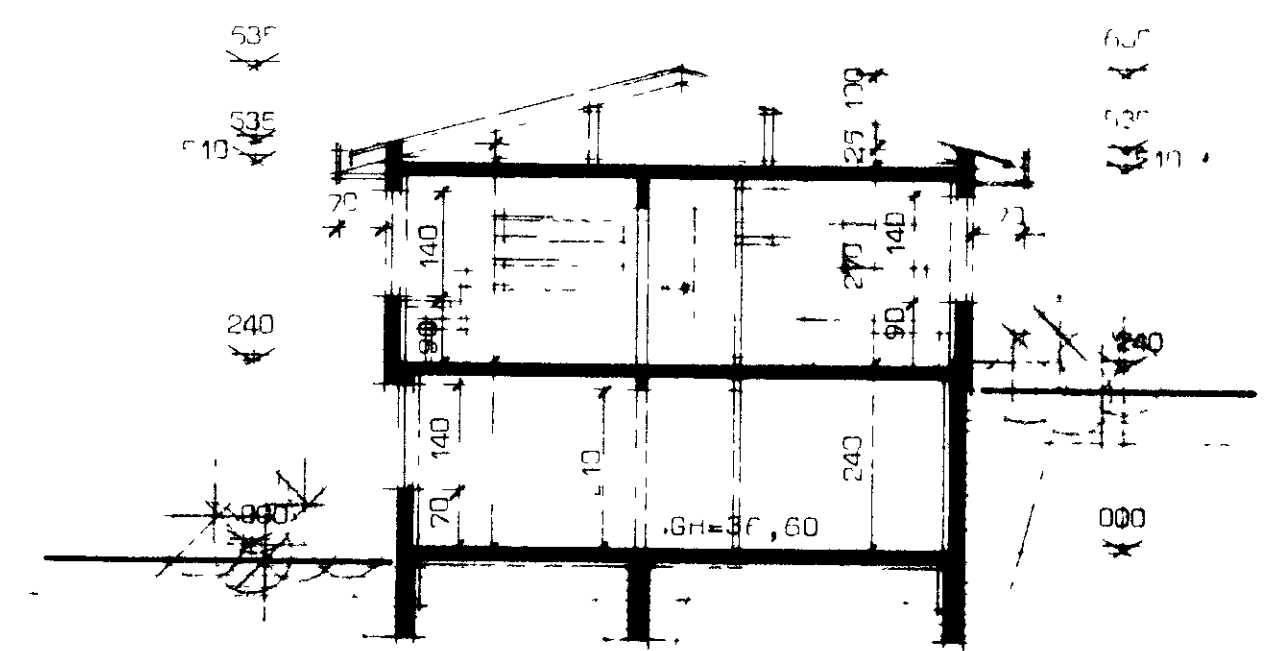

Sneiðing

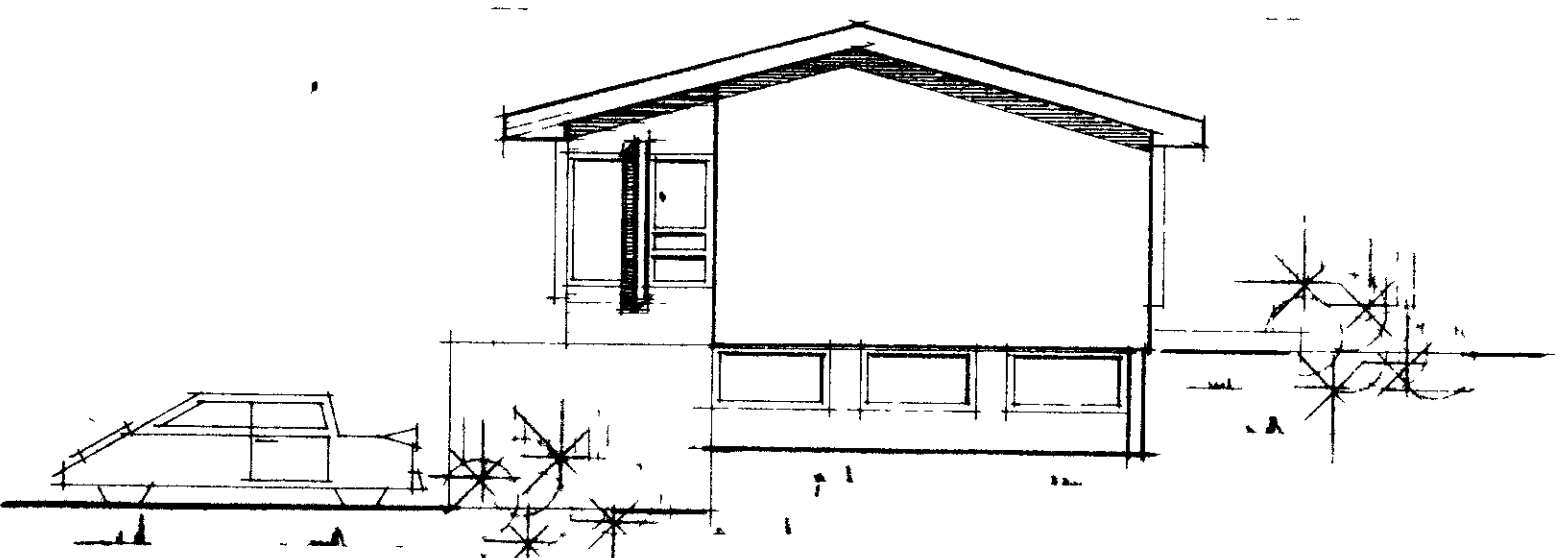

Vestur

STADALHÚS SÍ
 TEIKNISTOFA SUDURLANDSBRAUT 20 SIMI 83141

VERKEFNI	DAGS	1977	VERK NR
Útlitsmyndir og sneiðing	MKV.	1 100	H4
Búastadsbraut 2 Vestmannaeyjum.	BR.		
	BLAD NR	1,02	