
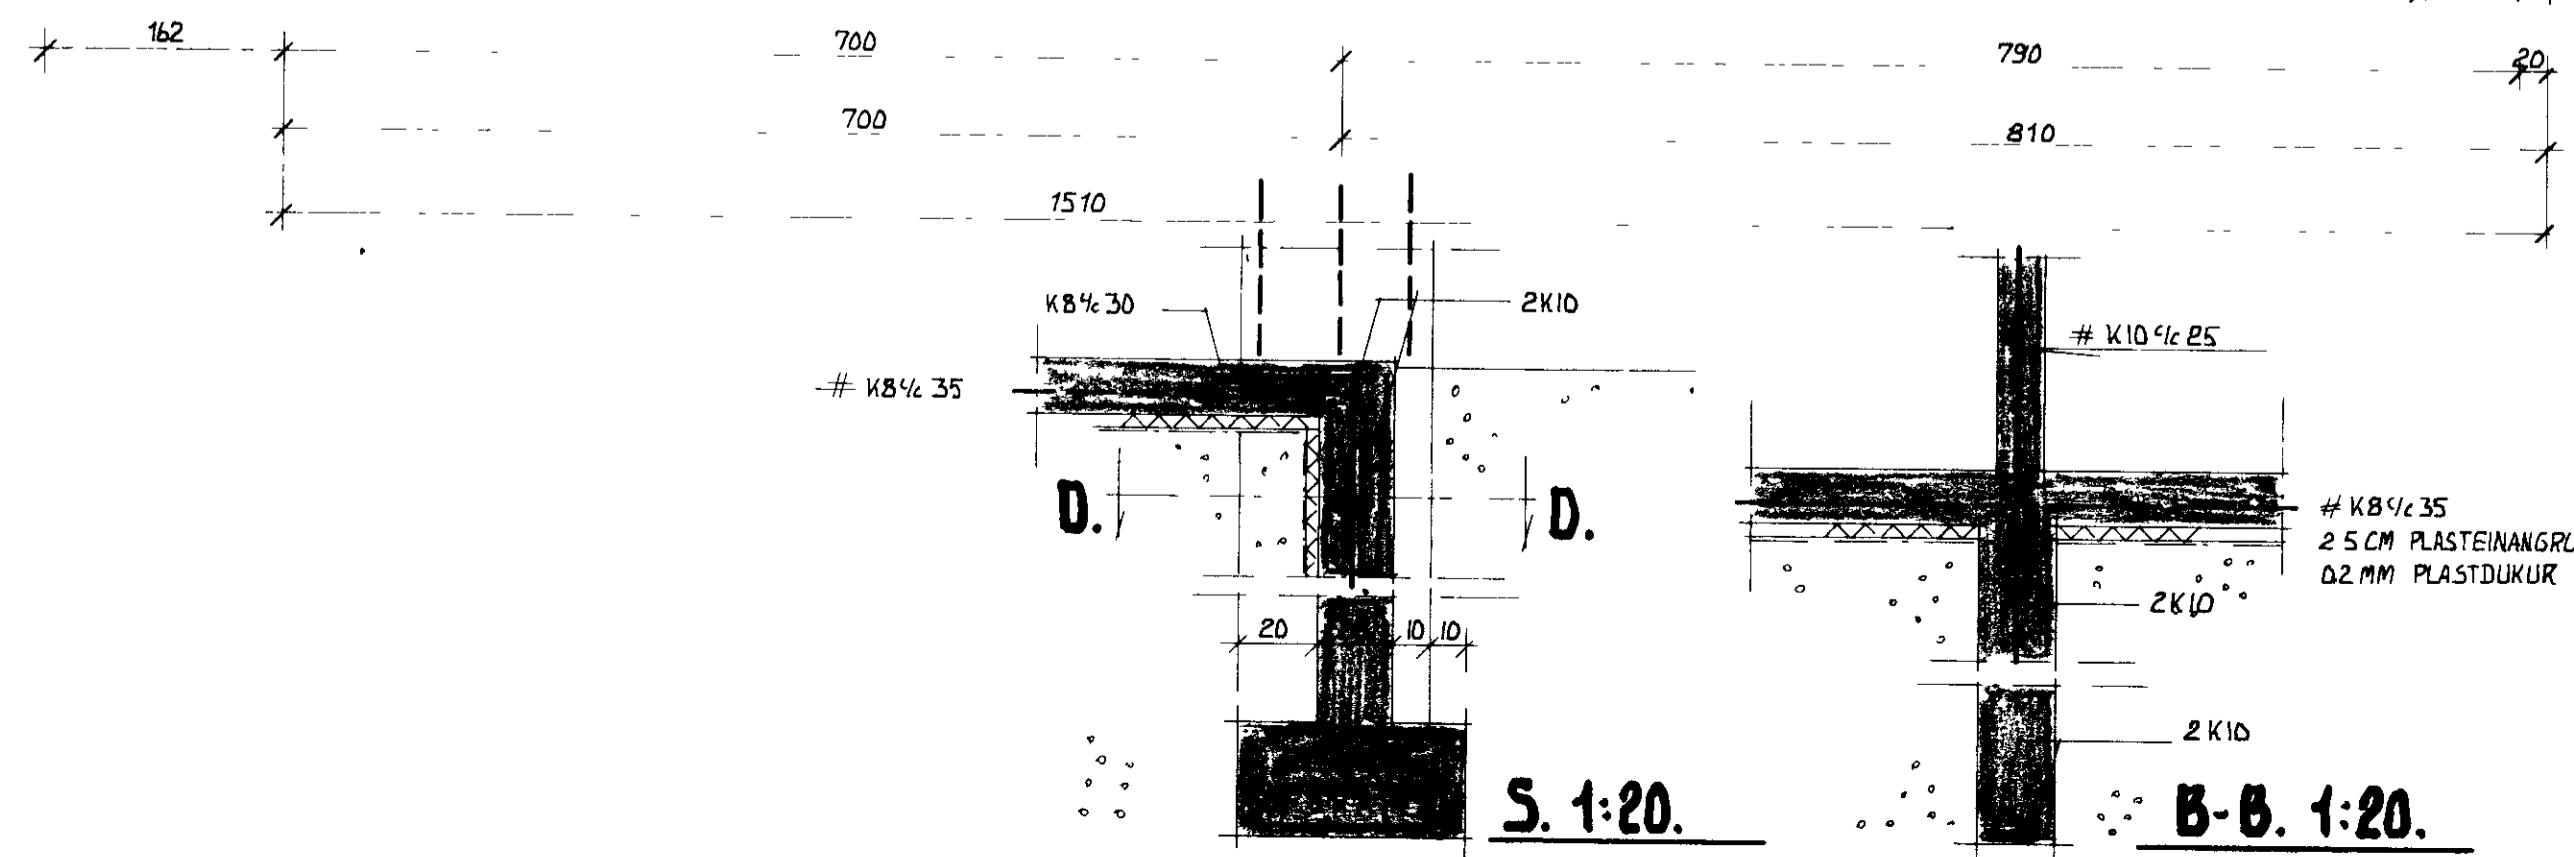
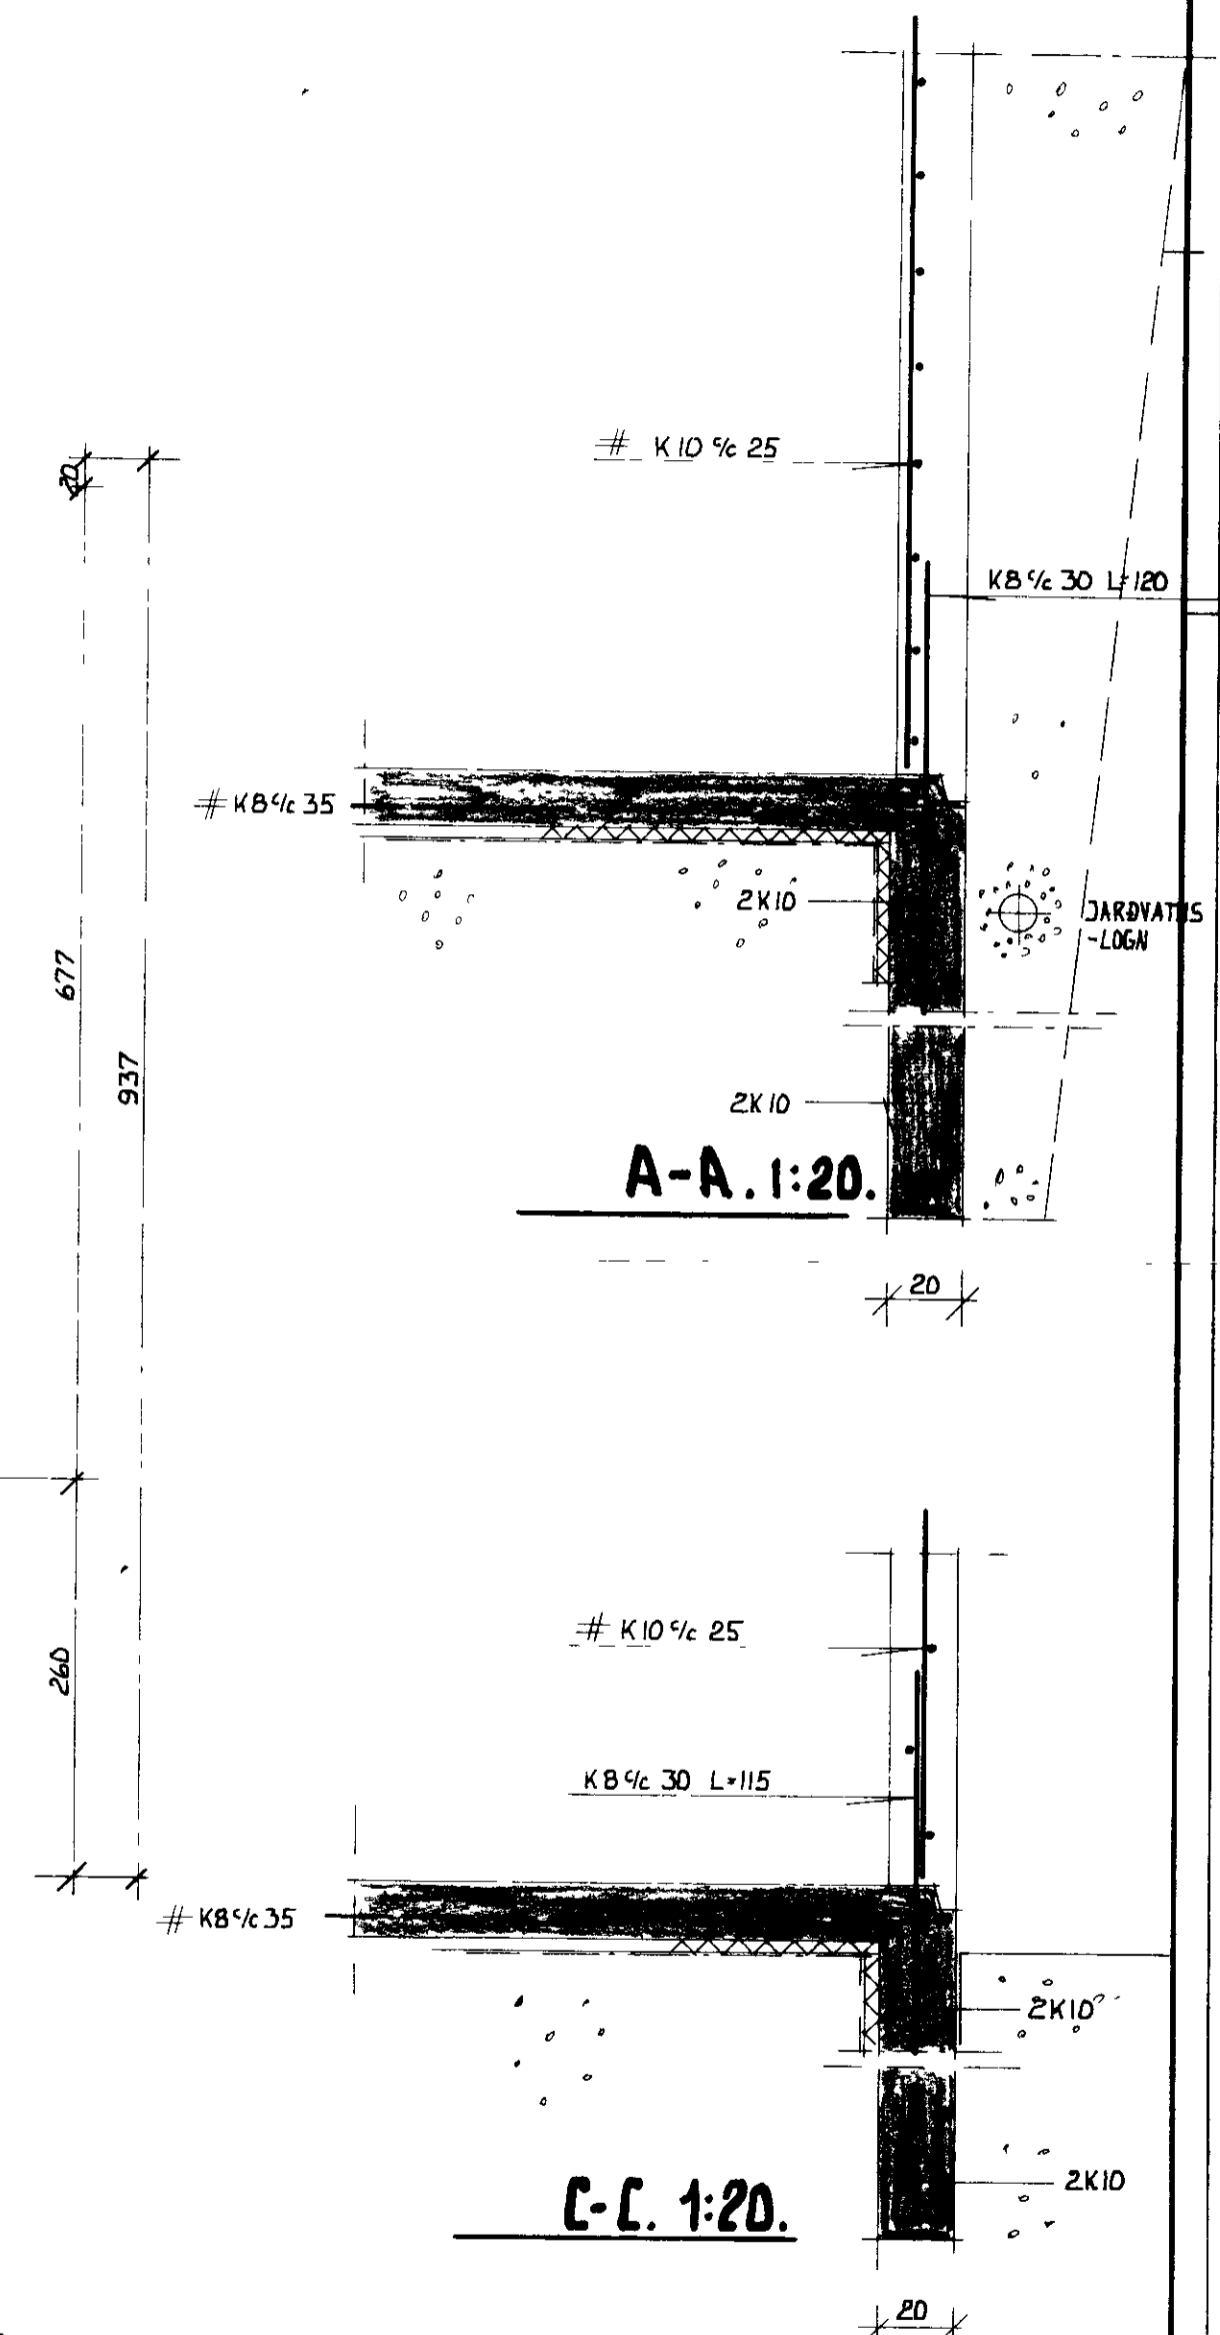


BÚASTADABRAUT 2 VESTMANNAEYJUM

1320

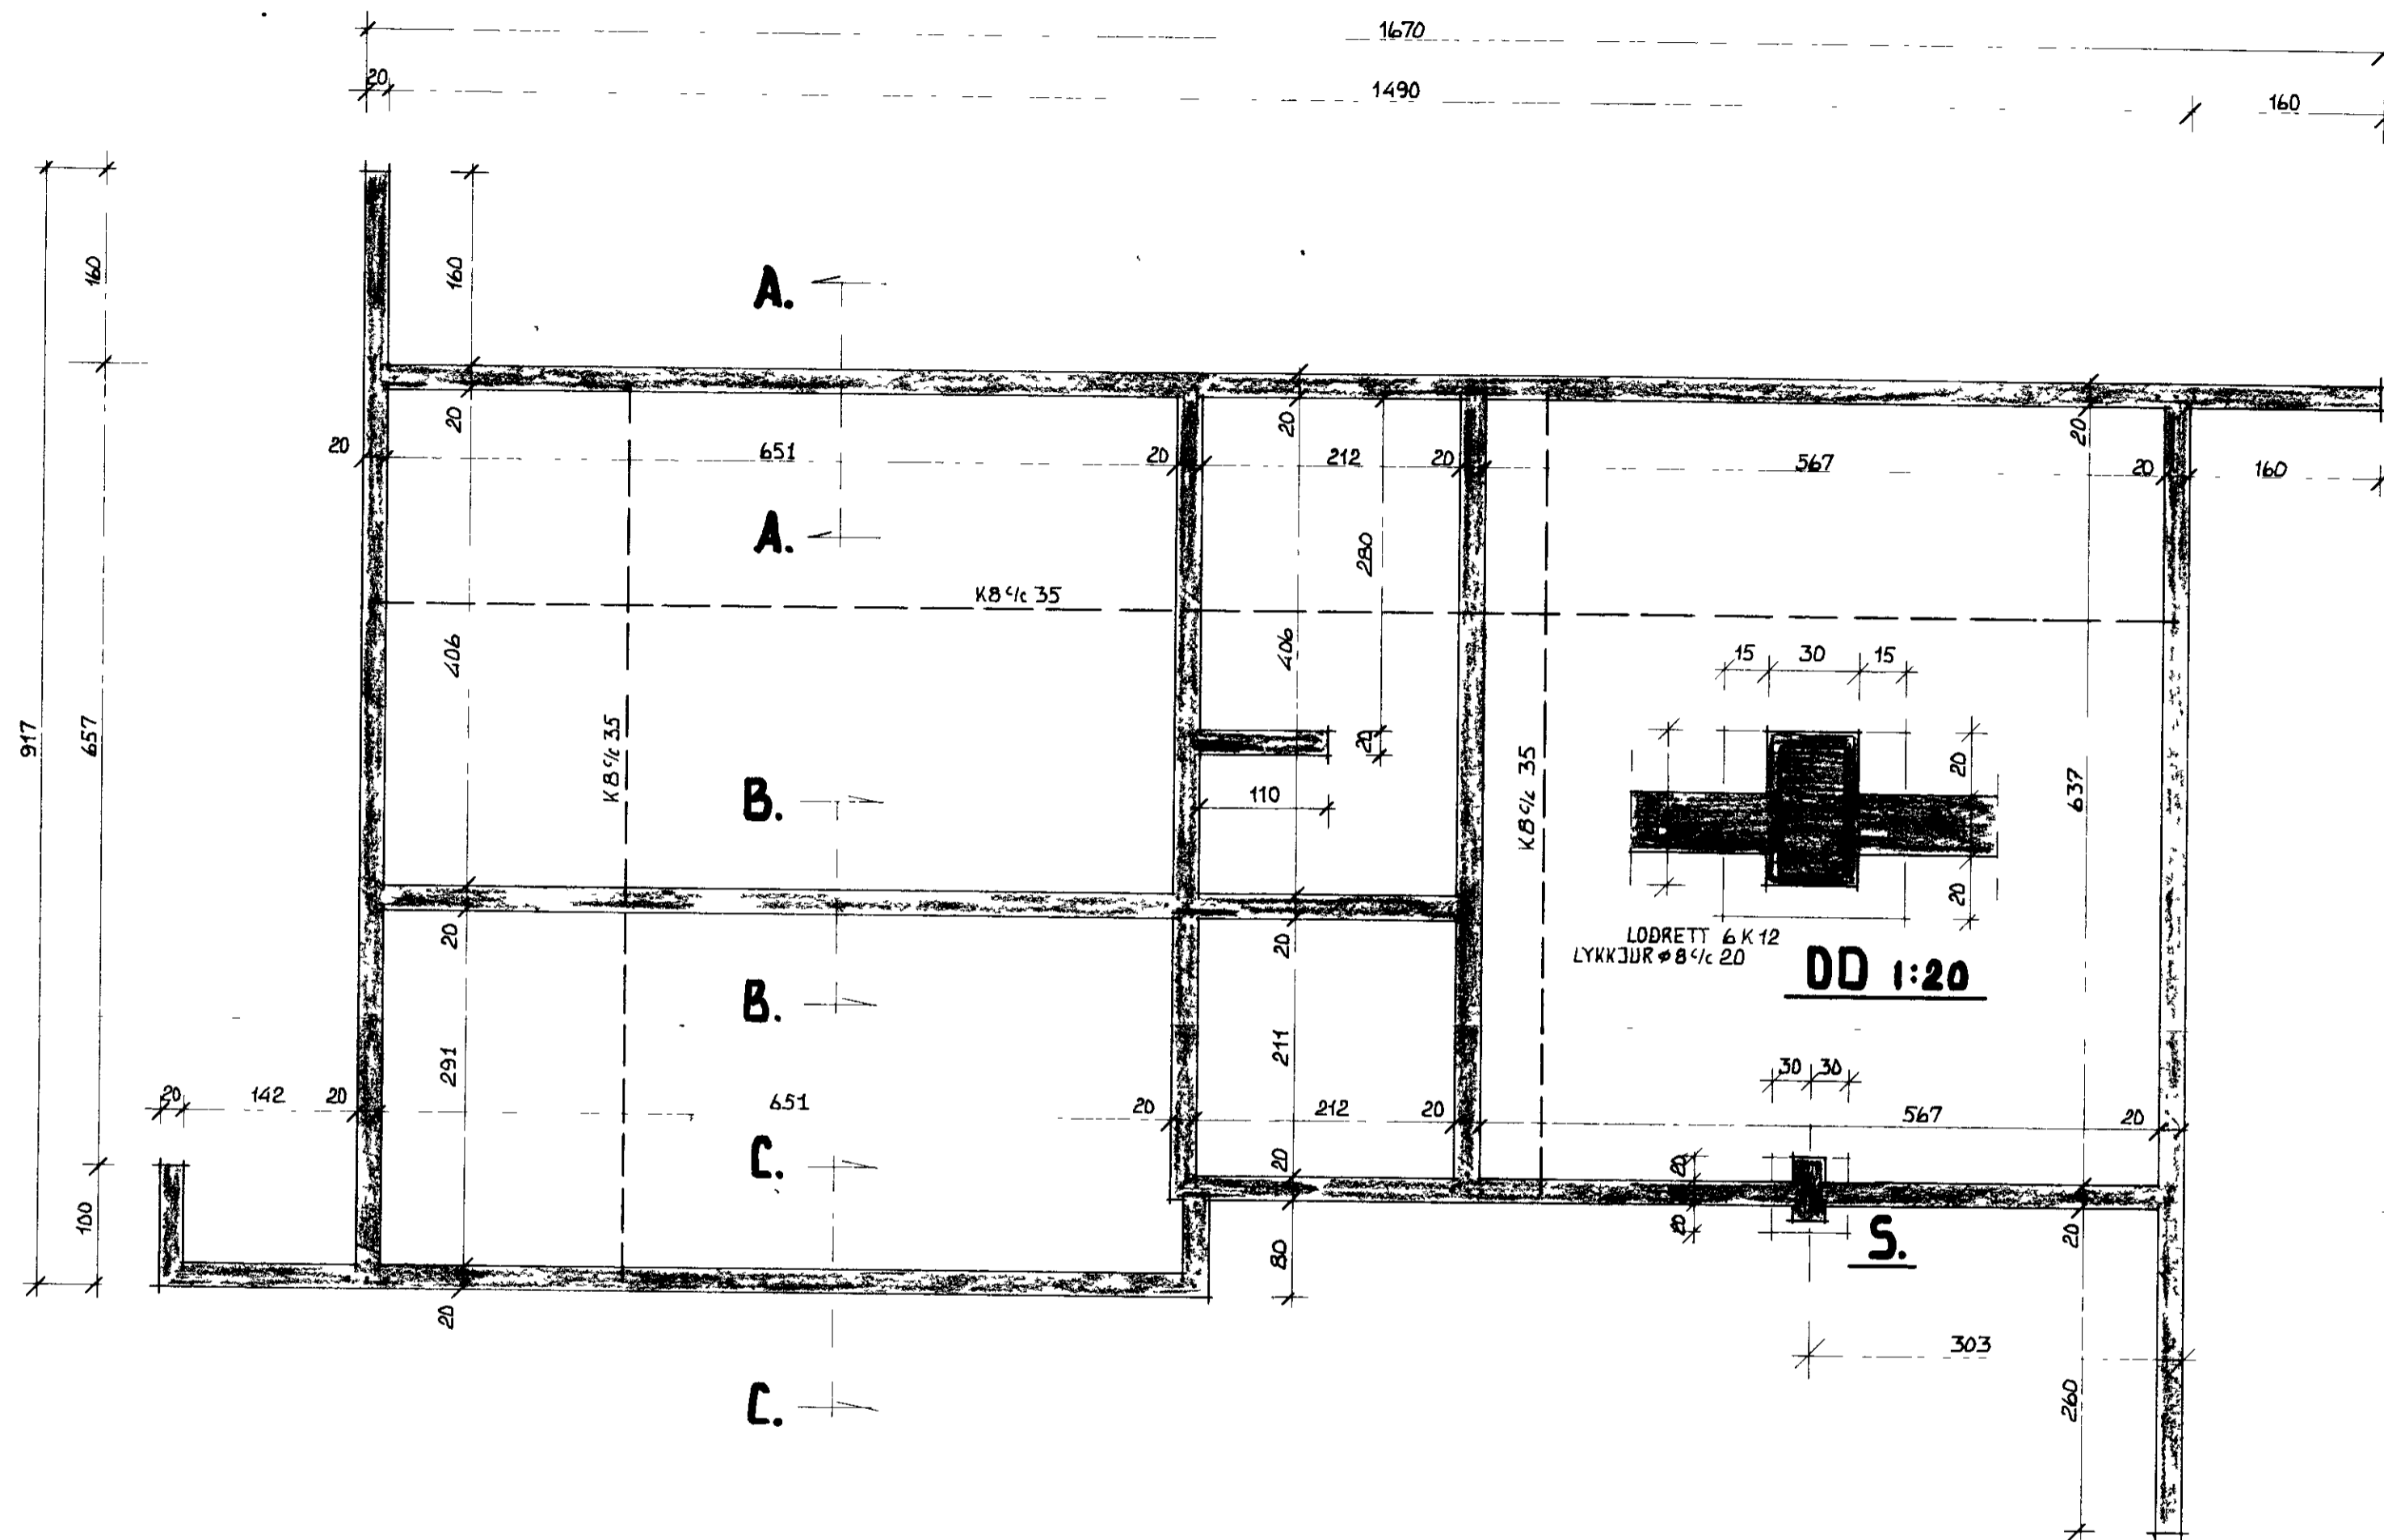

STADALHÚS S F
TEIKNISTOFA, SUDURLANDSBRÁUT 20 SIMI 83141

VERKEFNI	DAGS	1978	VERK NR
UNDIRSTÖÐUR	MKV.	1 50 1 20	
	BR.		H 4
	BLAD NR	201	

Handwritten signatures and notes at the bottom of the page.