
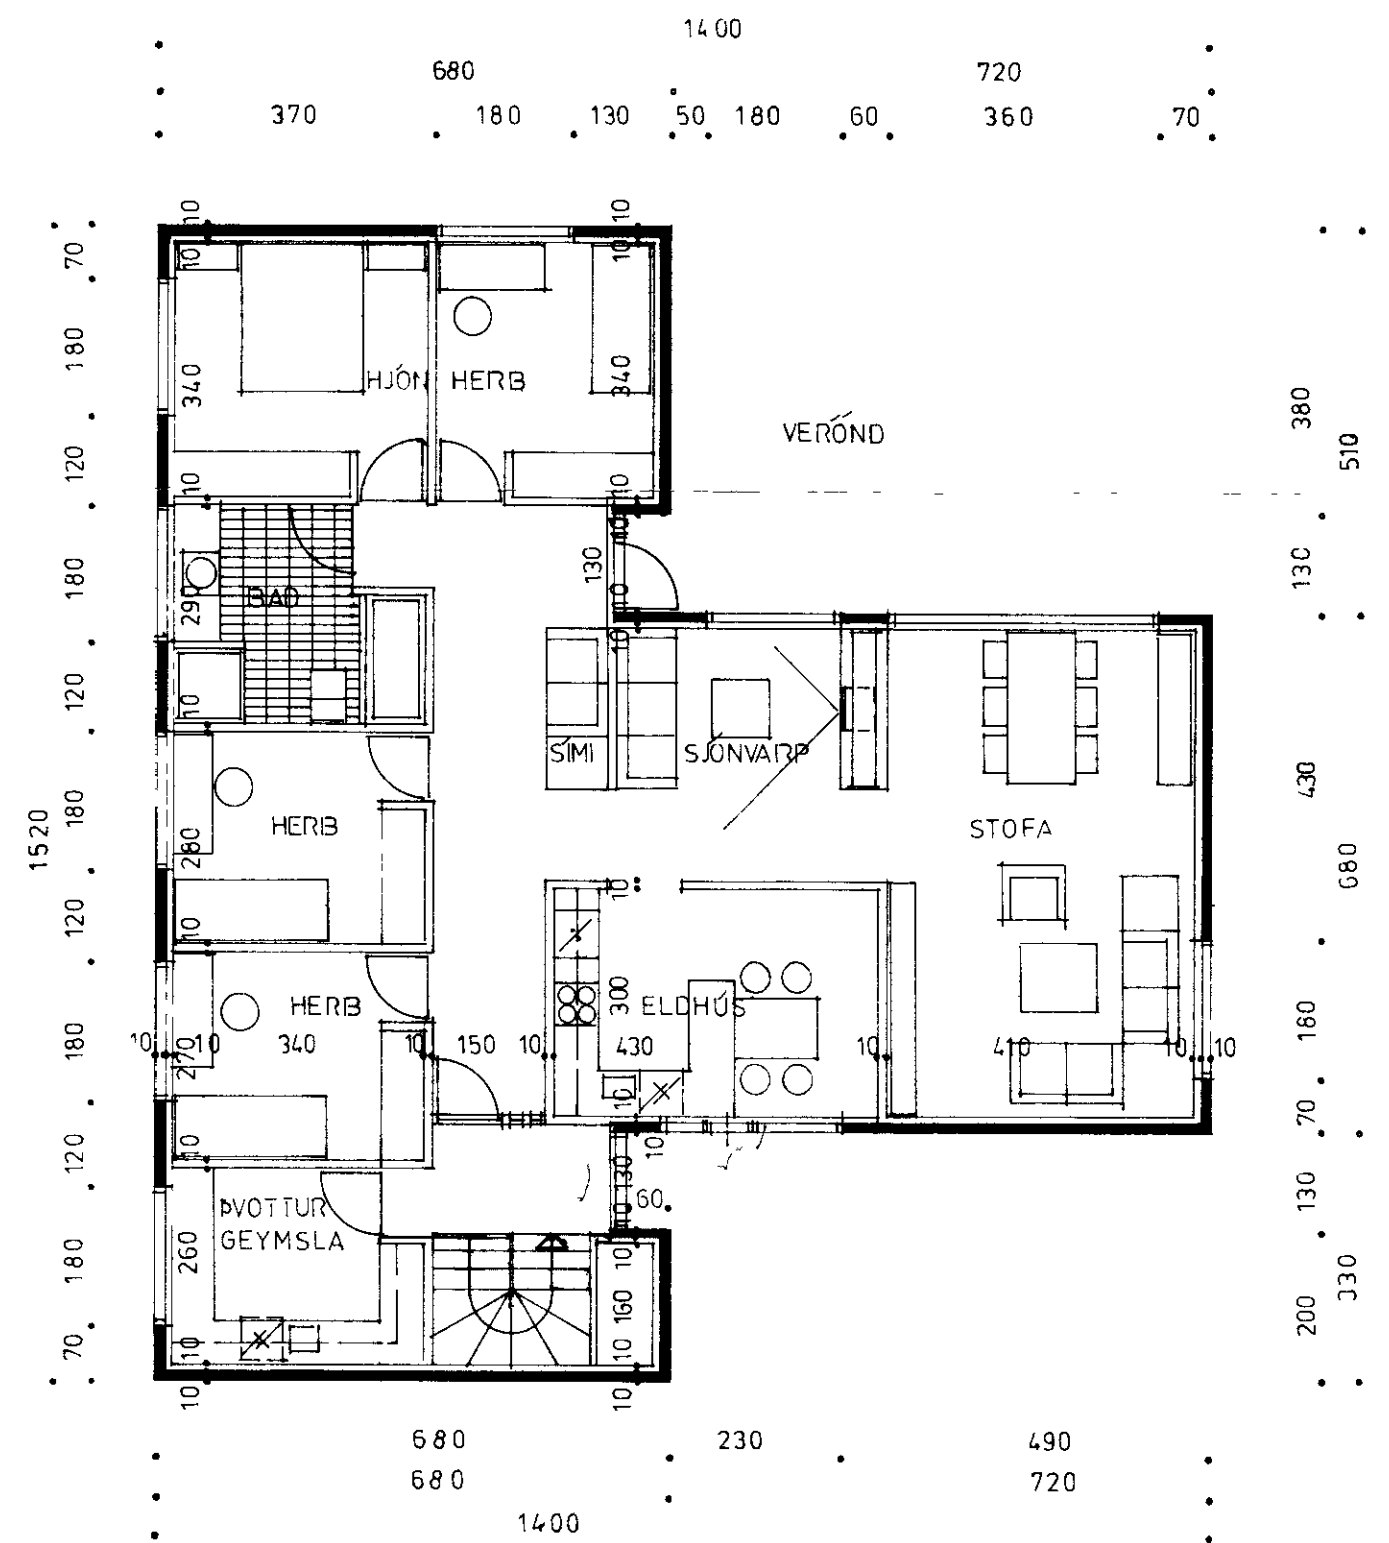
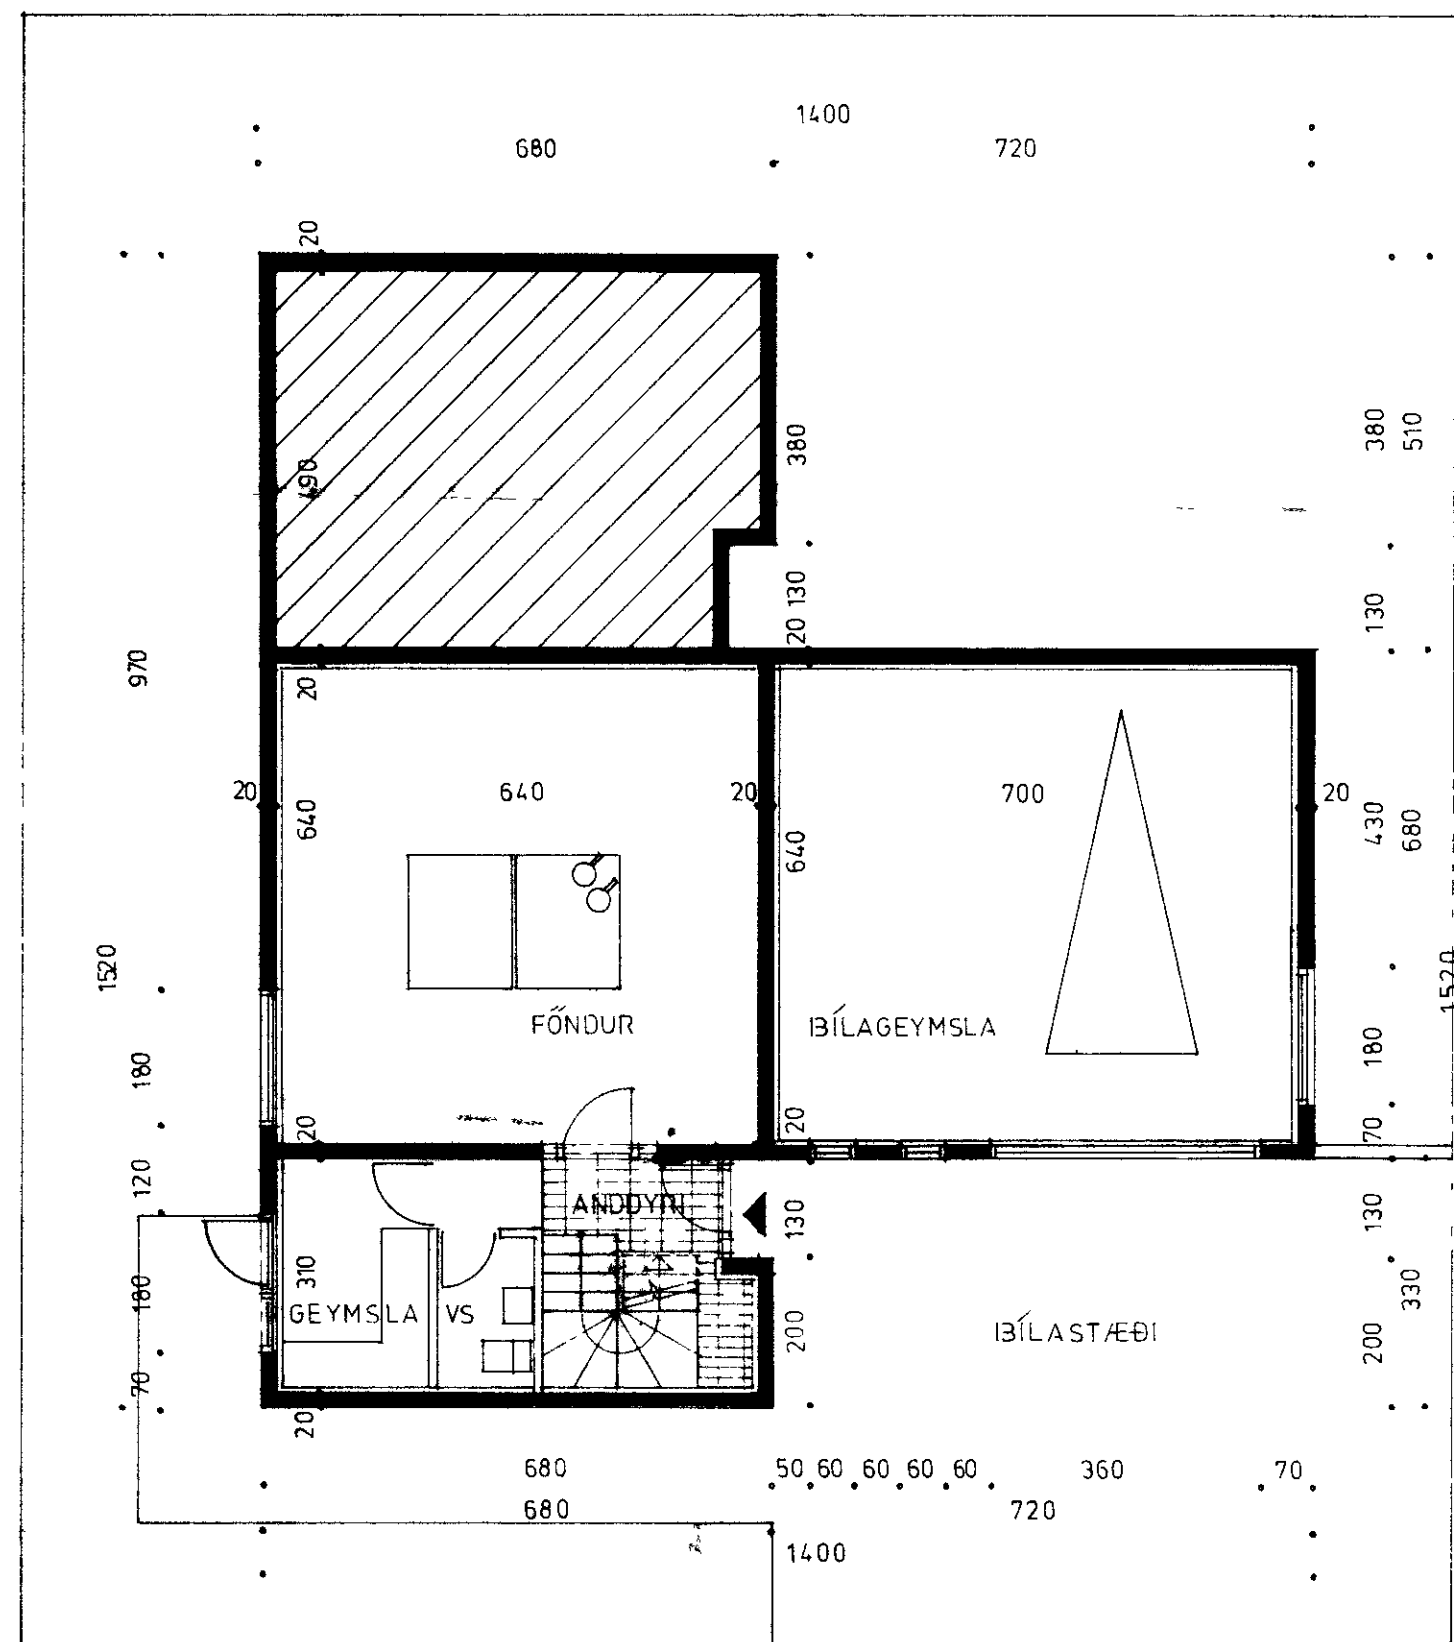


36,10 þorvinnu

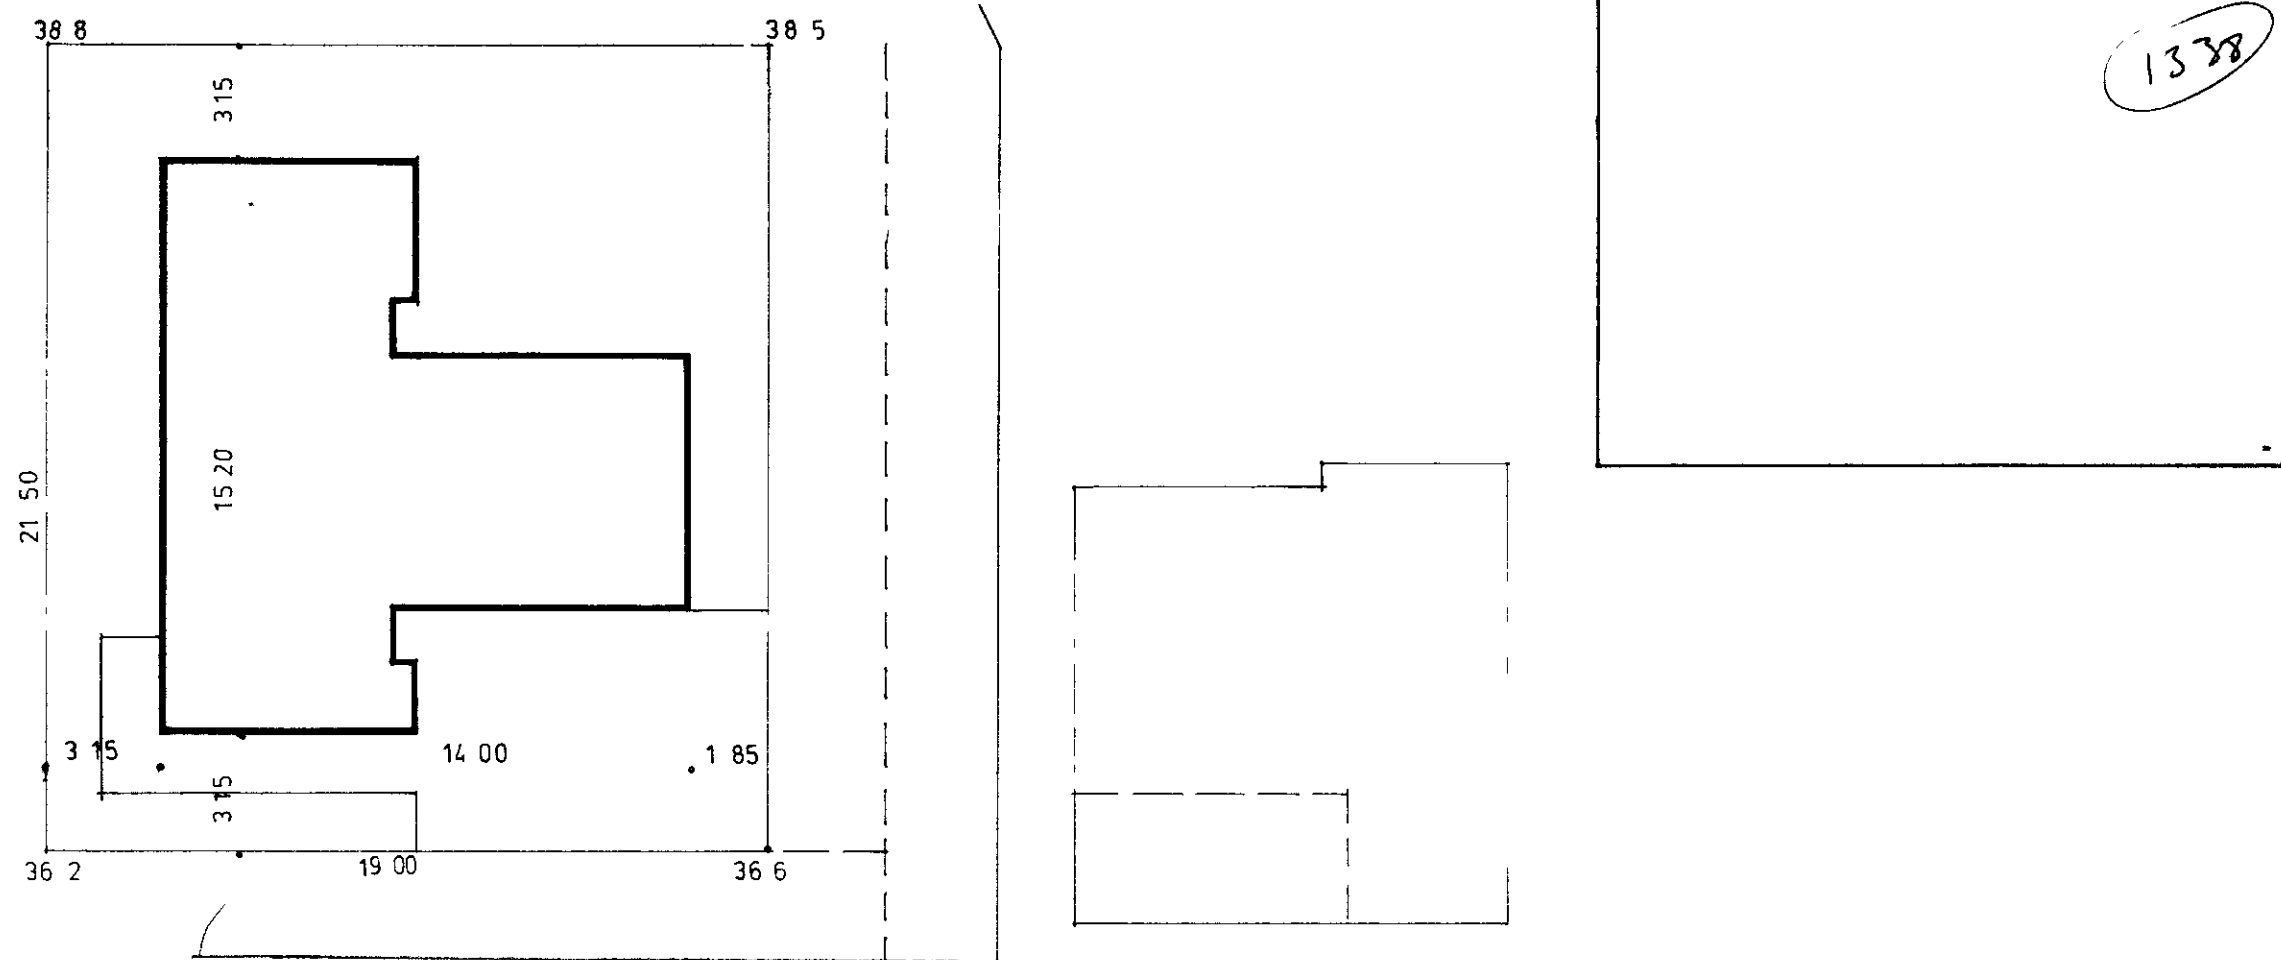

ÍBÚÐ IBRÚTTÓ 150 M² — NETTÓ 126 M²
 KJALLAPI 116 M²

RVÍK Í ÁG 78	HÚSASMÍÐJAN H SÚBAVOGI 3-5, RVÍK SÍMI 96322	GERÐ NR
REIKN TEIKN YFIRF. MÆLIKV. 1.100 1 200	F FÍFUHVAMMI KÓPAV SÍMI 43521	VERK NR 420
	IBÚSTAÐABRAUT 10 8 VESTMANNAEYJUM	TEIKN NR 1
	GRUNNMYNDIR — SNIB — AFASTÓÐUMYND	