
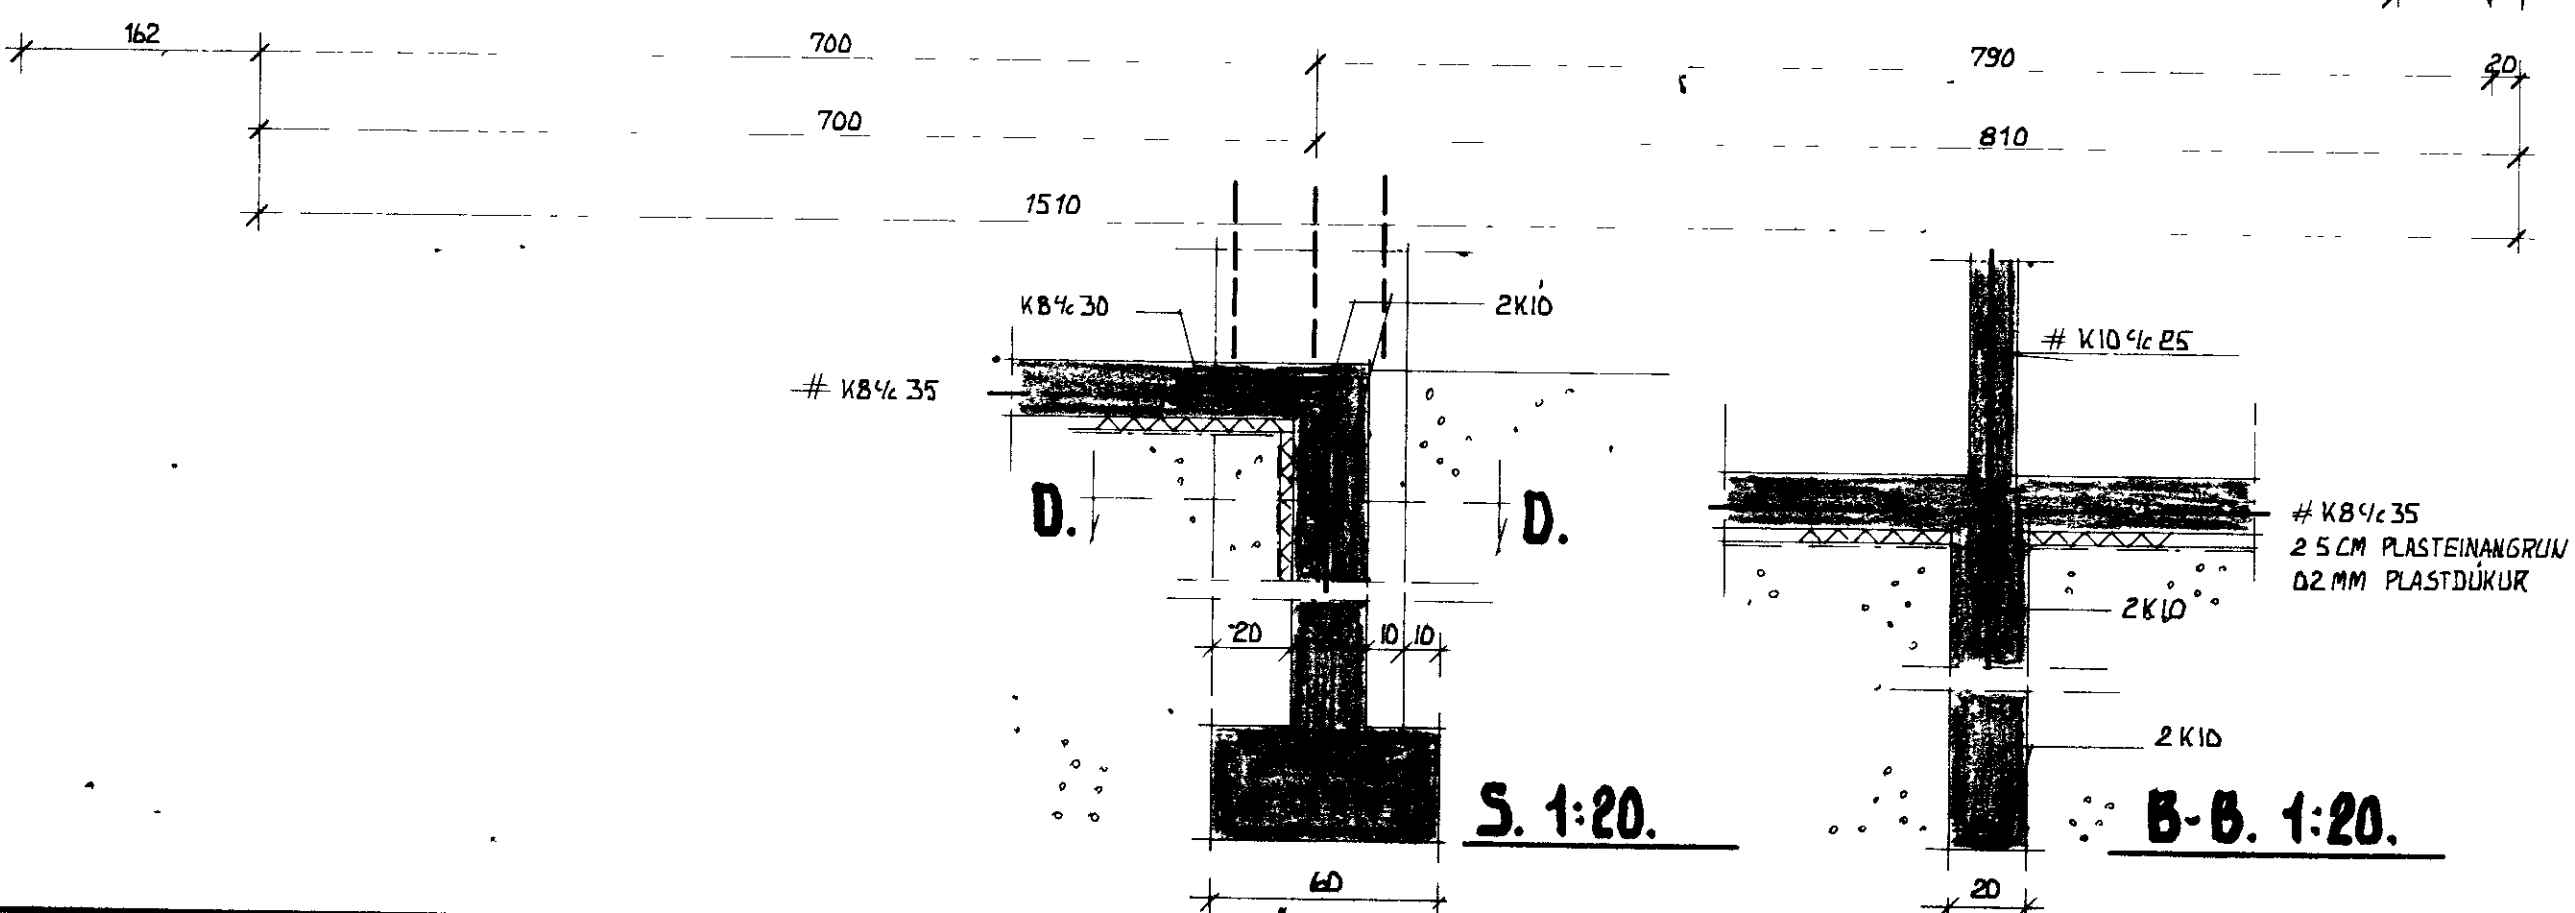
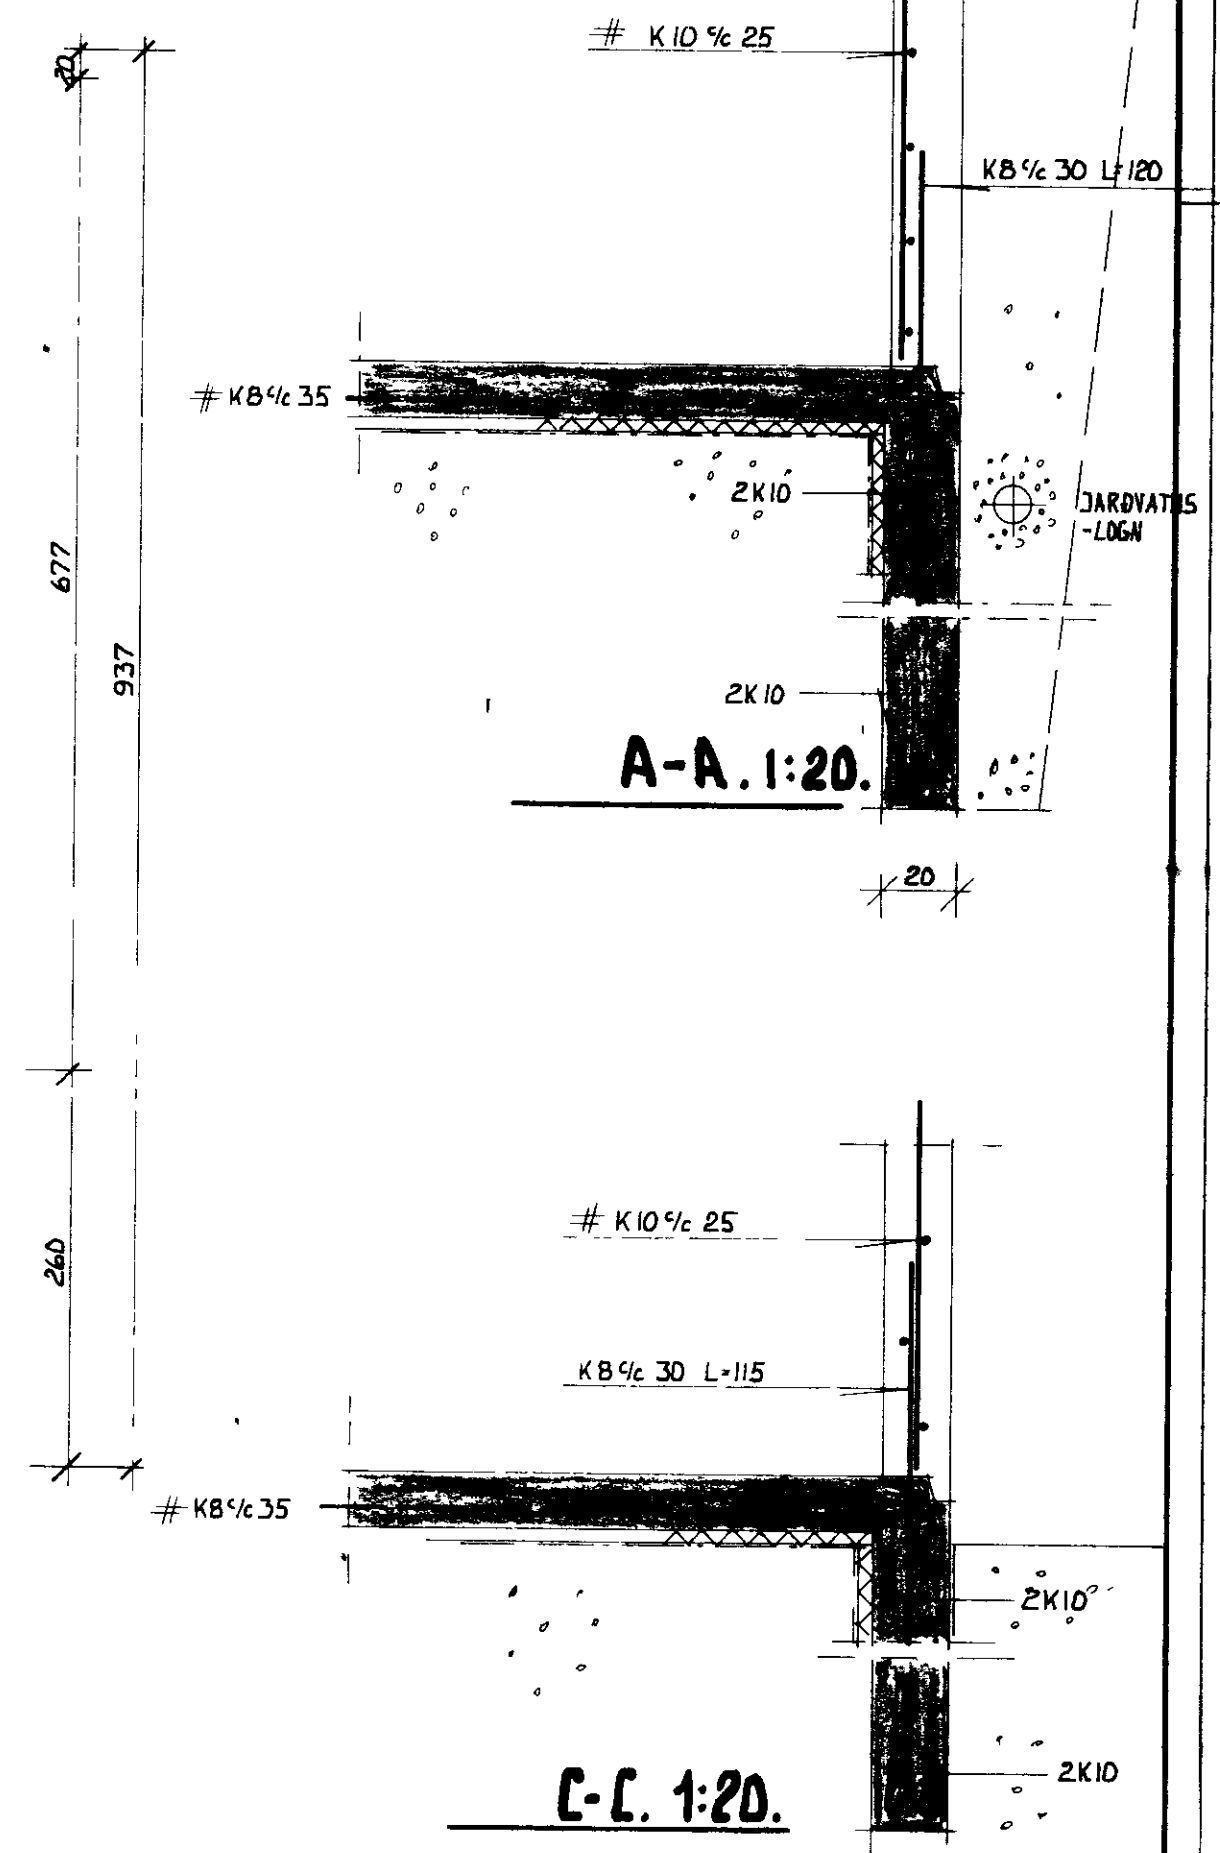


# STADALHÚS & VESTMANNALAND

SAMPYKKT Í BYGGINGANEFND

10-10-80

*Jóni Kristjánsson*

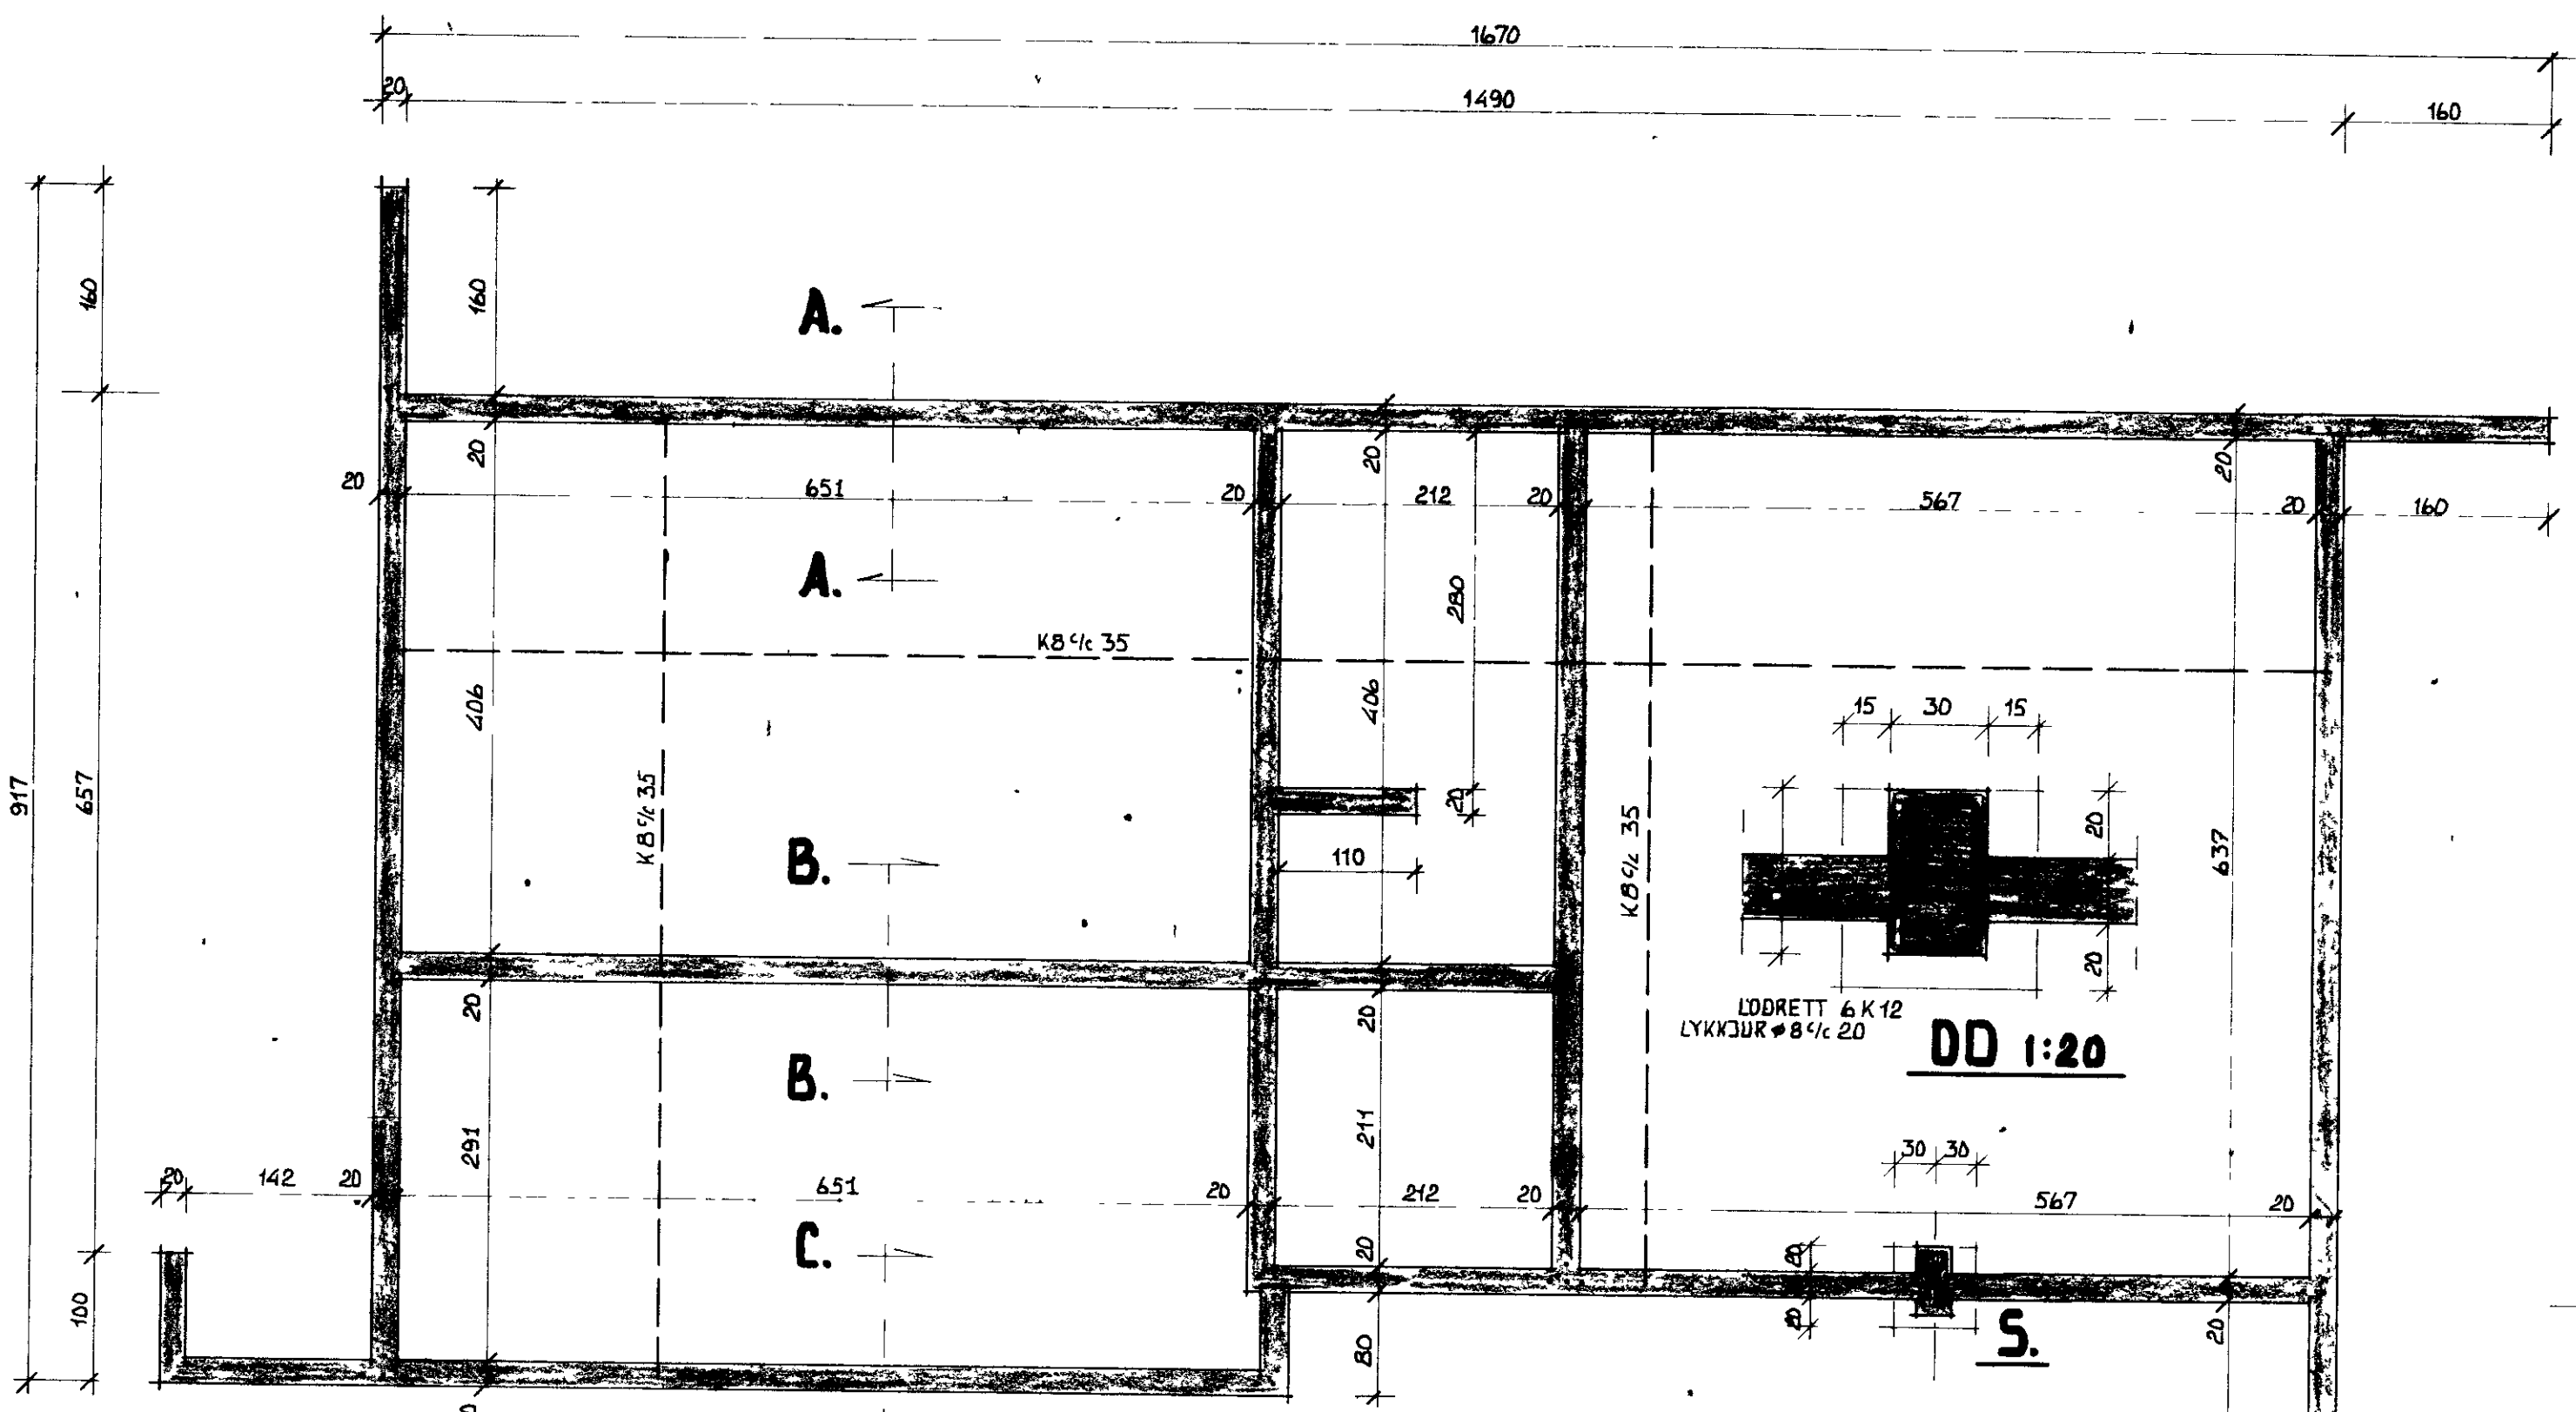

**STADALHÚS** S/F  
TEIKNISTOFA SUDURLANDSBRAUT 20<sup>°</sup> SIMI 83141

VERKEFNI	DAGS	1978	VERK NR
UNDIRSTÖÐUR JÄRNBENT STEYPA	MKV.	1 50 1 20	
	BR.		H 4
	BLAD NR	201	

*Jóni Kristjánsson* *Jóni Kristjánsson*