

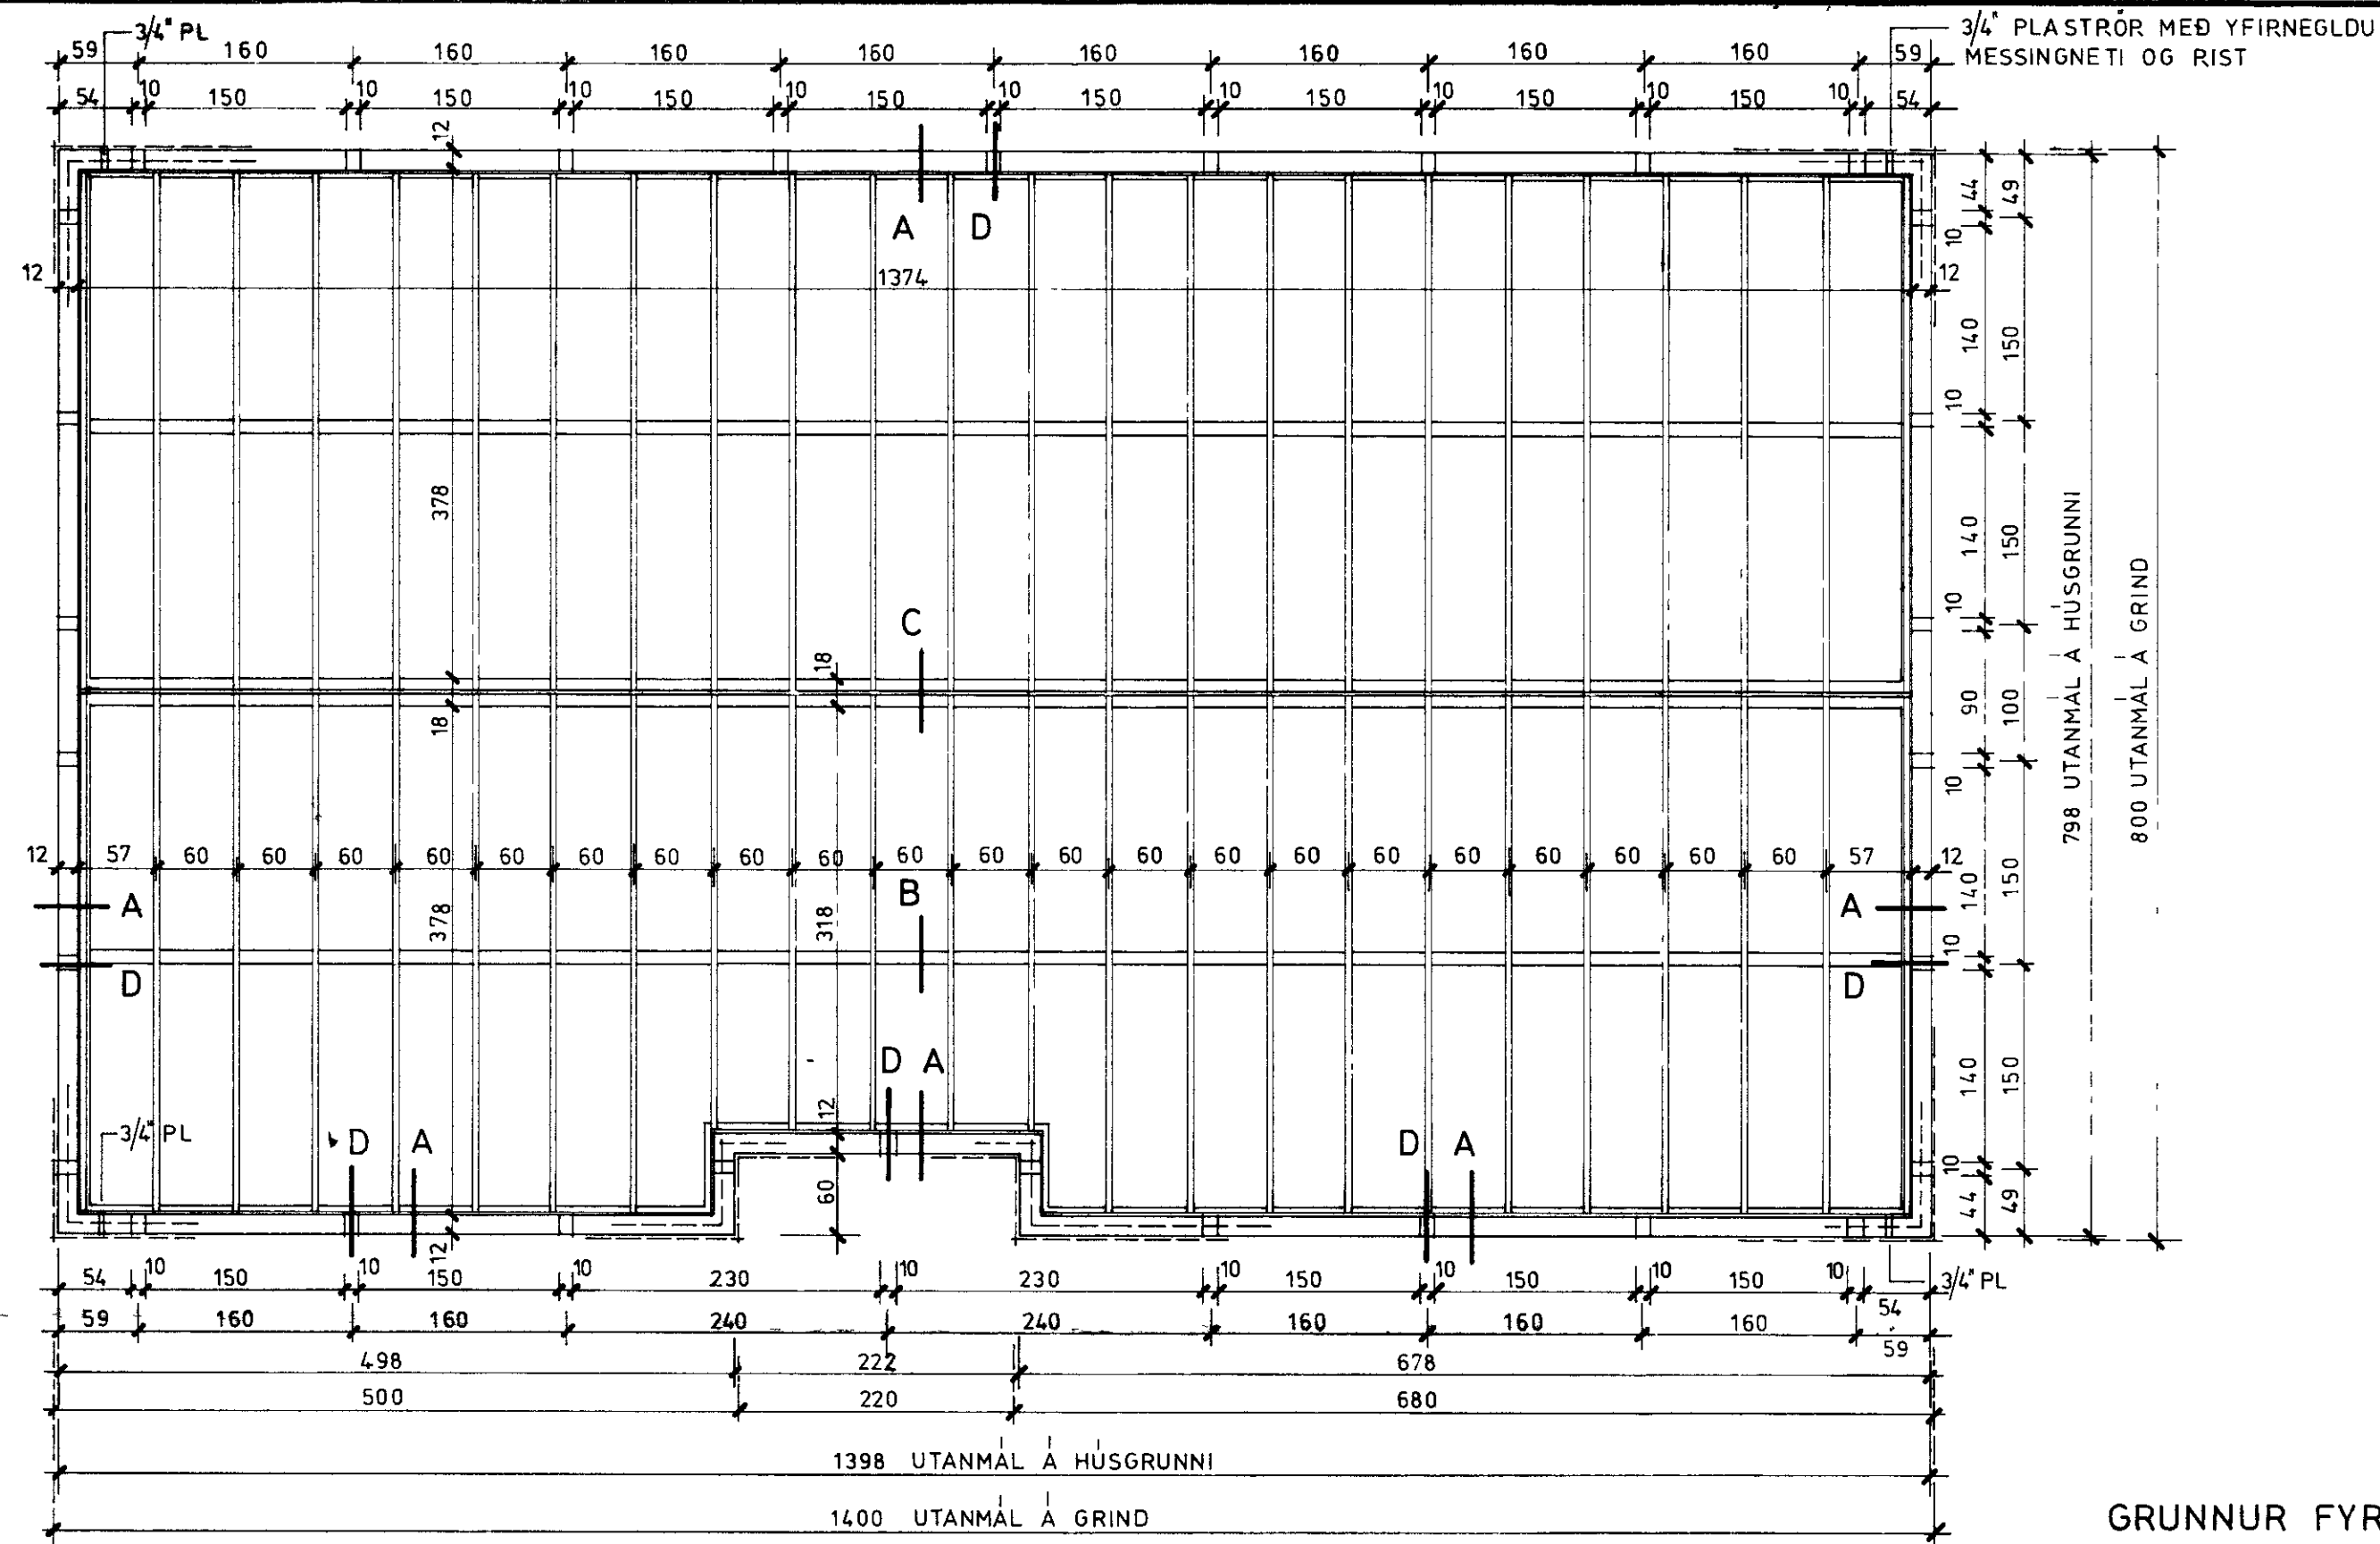


1378

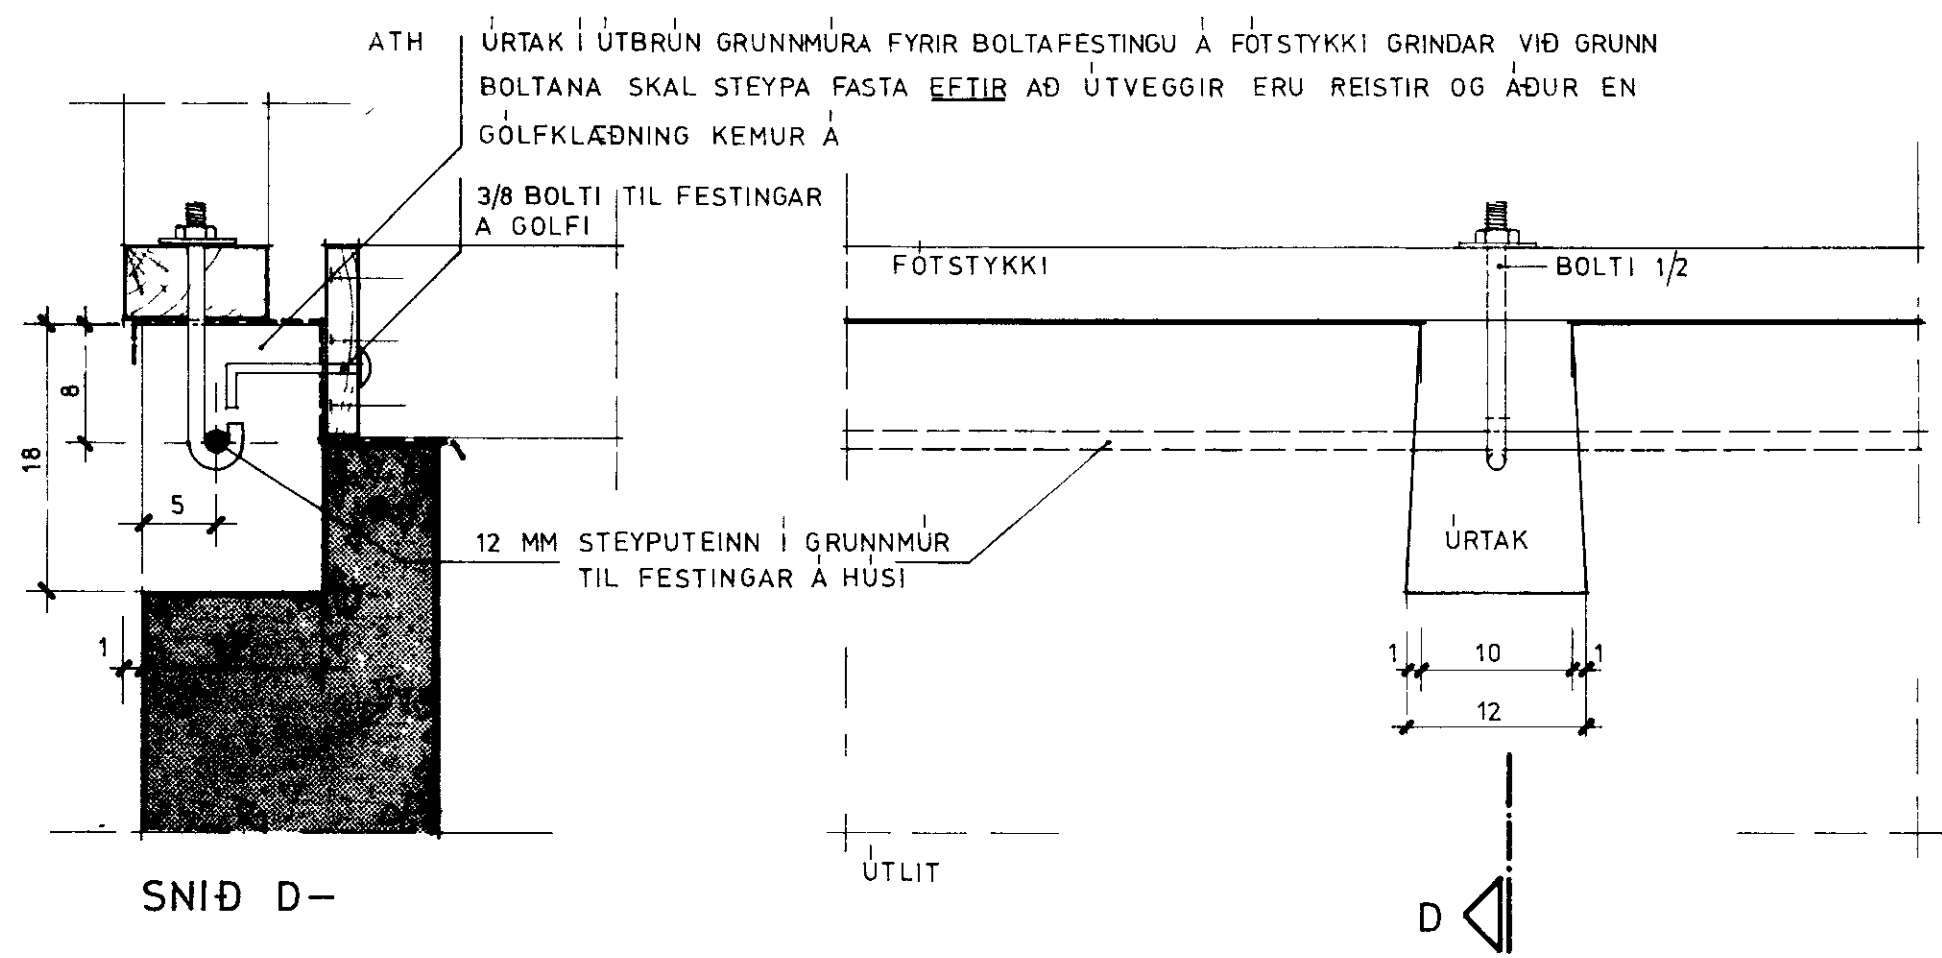

SKÝRINGAR:

GRUNNUR FYRIR 112m² TIMBURHÚS OG TIMBURGÓLF

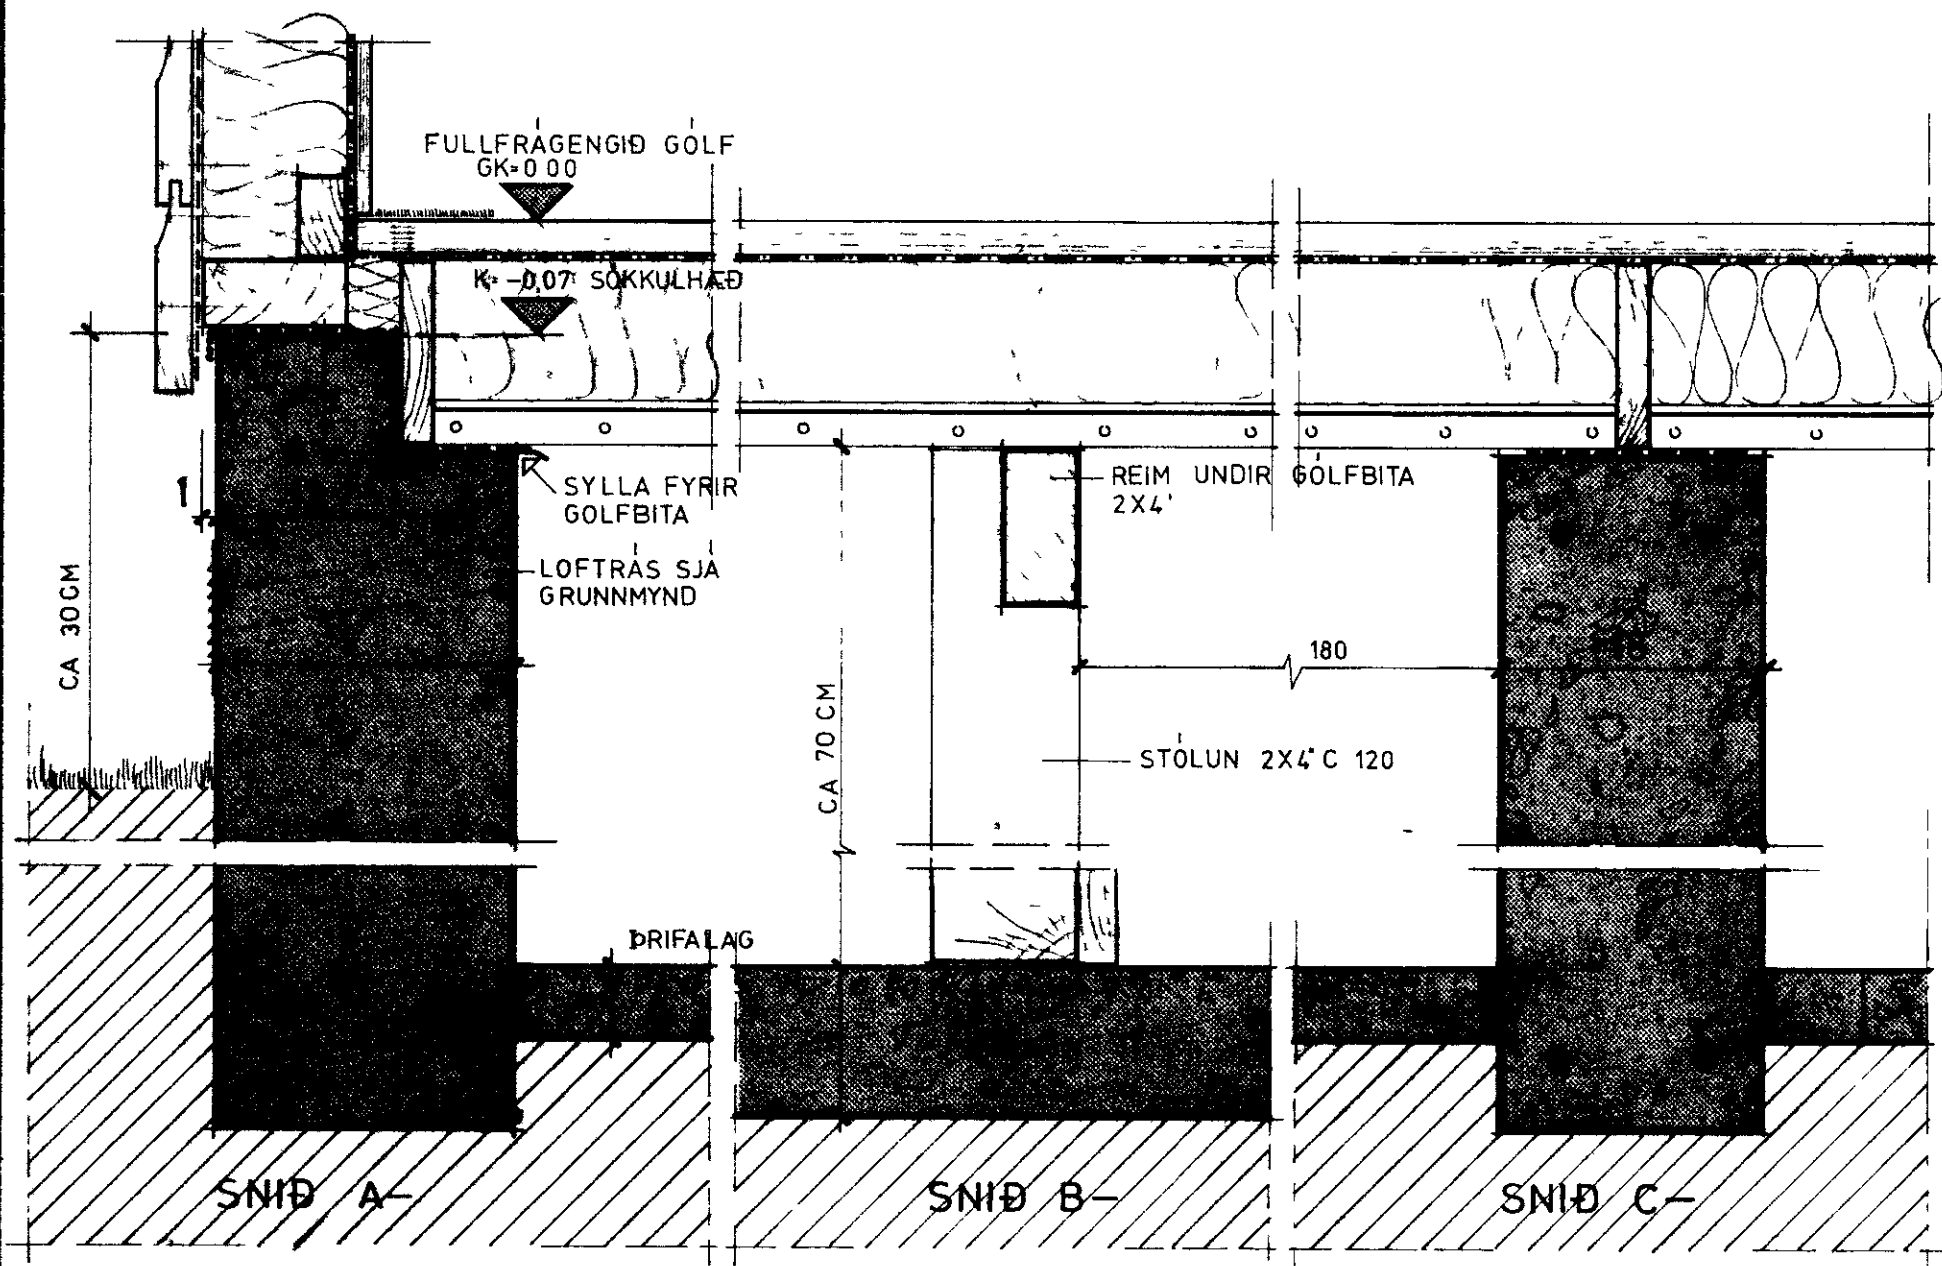

RVÍK 1 FEB '78	HÚSASMÍÐJAN H SÚBAVOGI 3-5, RVÍK SÍMI 86322 P FÍFUHVAMMI KÓPAV SÍMI 43621	GERÐ NR
REIKN. TEIKN ES YFIRF. SGS		VERK NR
MÆLKV. 1.50.5		TEIKN NR