




SAMPYKKT I BYGGINGARNEFND
26.8.23
BYGGINGAFULLTRUINN I VESTMANNACYJUM
L. Halgrímsson

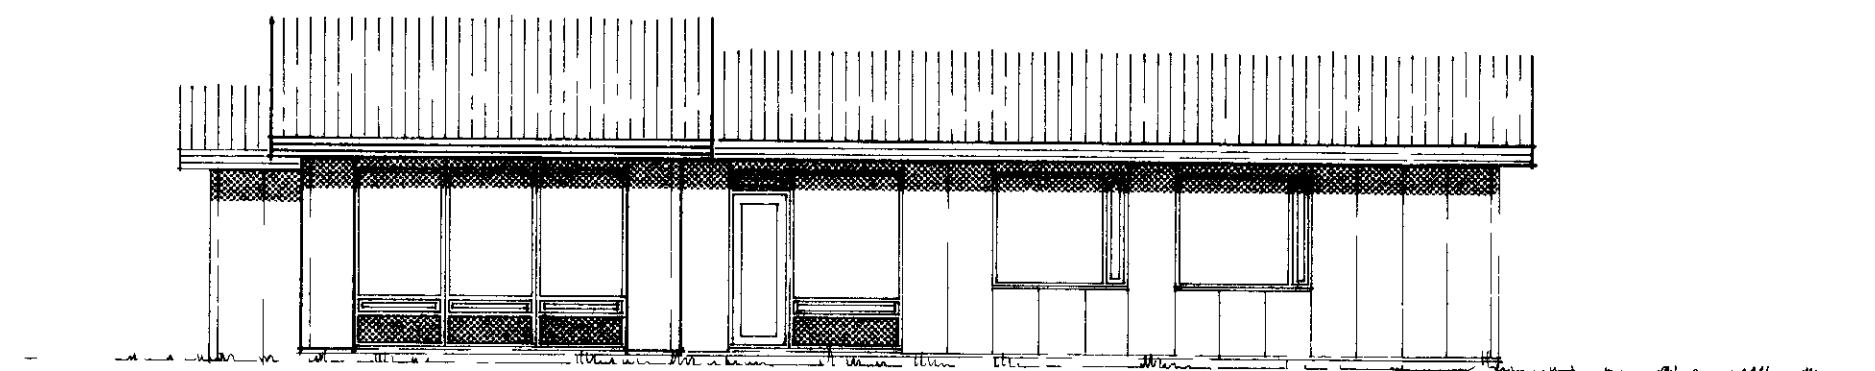


VESTLÆG HLIÐ

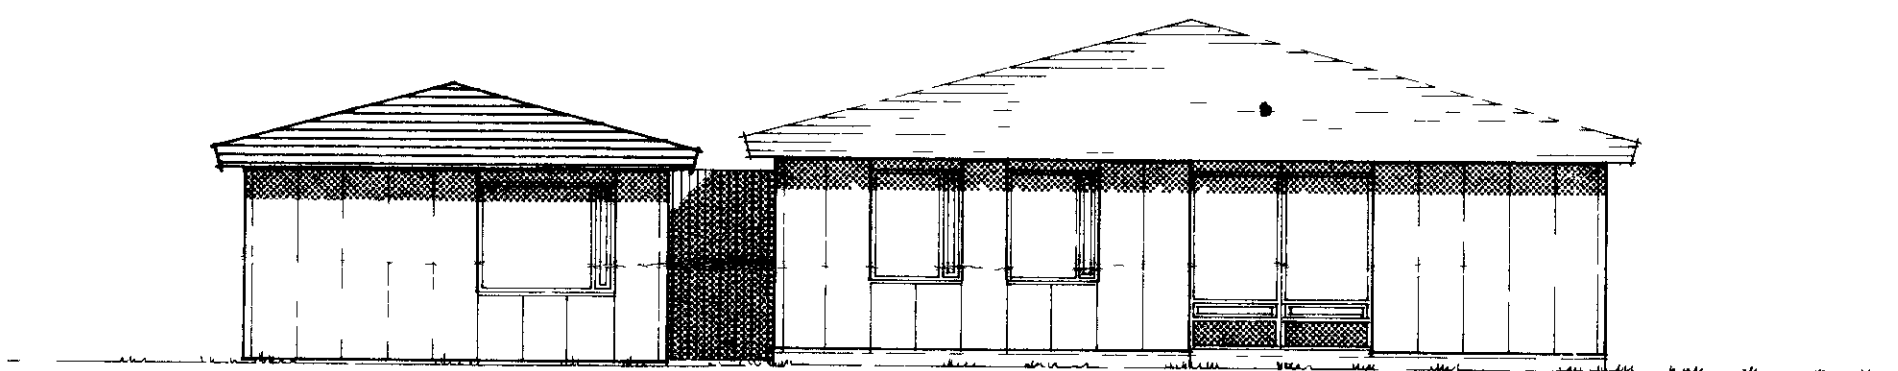

NORBÆG HLIÐ

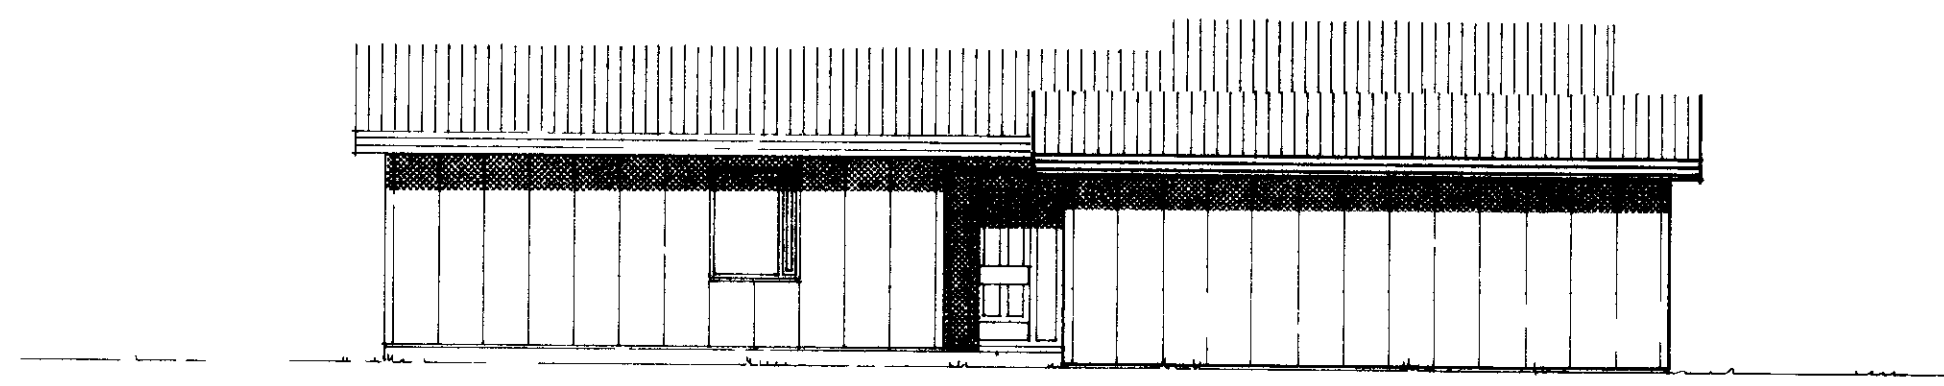

AUSTLÆG HLIÐ

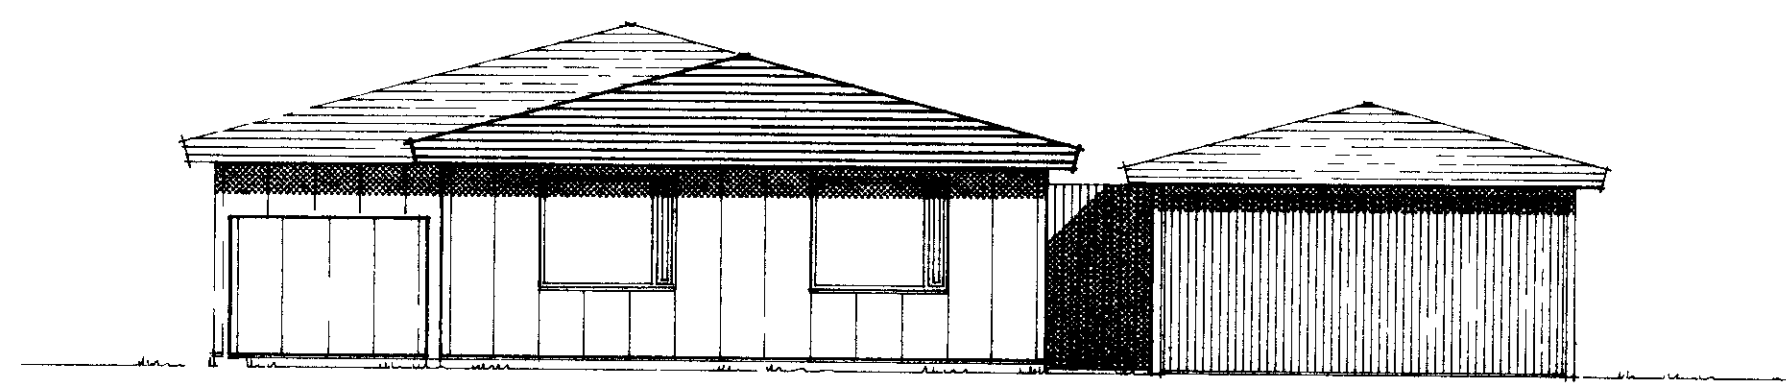

SUÐLÆG HLIÐ

	RVÍK 1. AGUST 75	VERK LAUGAVEGUR 120 PÓSTHÓLF 5076 REYKJAVÍK SÍMI 25800	GERÐ NR. V.2 A
	REIKN TEIKN YFIRF SS		VERK NR. 192
	MÆLIKV		TEIKN NR. 2
BJHÁMAR 7 VESTMANNACYJUM			