


BÚHAMAR 12 VESTMANNAEYJUM

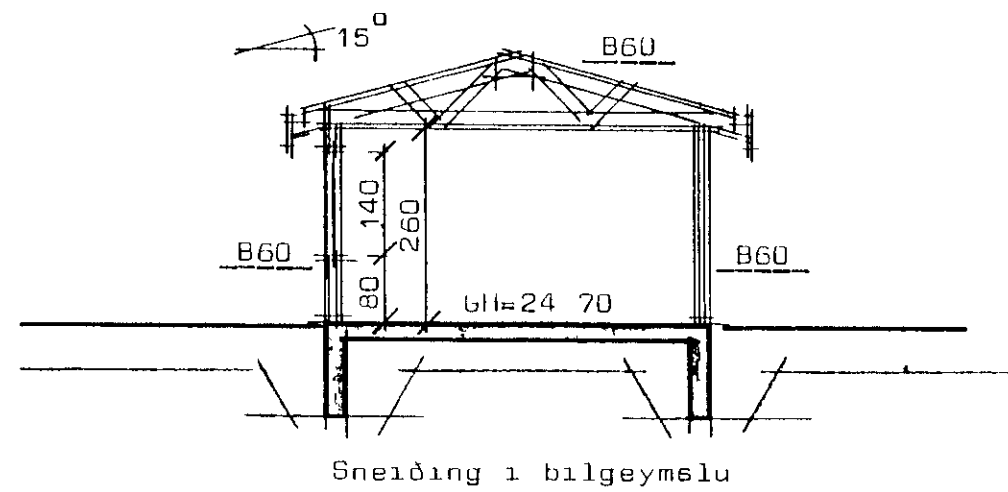


Flatarmal huss	133 74 m ²
Flatarmal huss netto	122 00 m ²
Flatarmal bilgeymslu	43 81 m ²
Heildarflatarmal	177 55 m ²
Rúmmal huss	458 00 m ³
Rúmmal bilgeymslu	136 00 m ³
Heildarrúmmal	594 00 m ³
Útytingarhlutfall	0 221
1r merkir lofttrás upp ur þaki þ 12	

9 5 80
 Jónas Magnússon



BÍLSKÚR
 SAMÞYKKT AF BYGGINGARFULLTRUA

01 FEB 2001

BYGGINGARFULLTRUINN Í VESTMANNAEYJUM

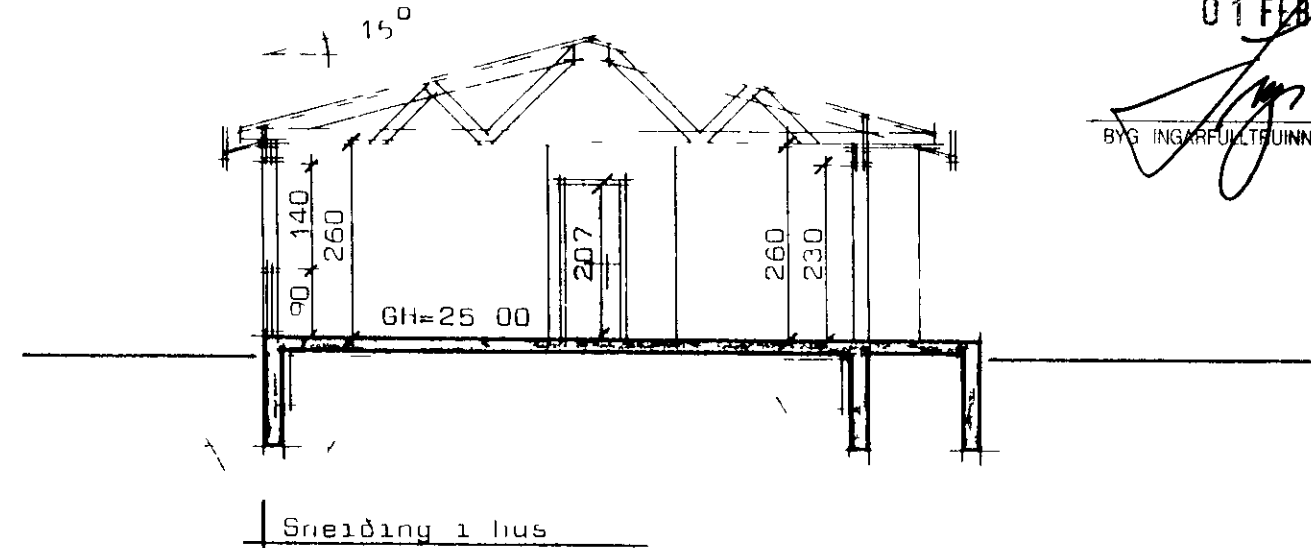

Kólnunartölur K a hitaveituvæði	Kólnunartölur K uta hitaveituvæði
Þak = 0 30 w/m C ⁰	Þak = 0 20 w/m C ⁰
Golf = 0 40 w/m C ⁰	Golf = 0 30 w/m C ⁰
Útveggir = 1 00 w/m C ⁰ vegg með alla	Útveggir = 0 80 w/m C ⁰ vegg með illa

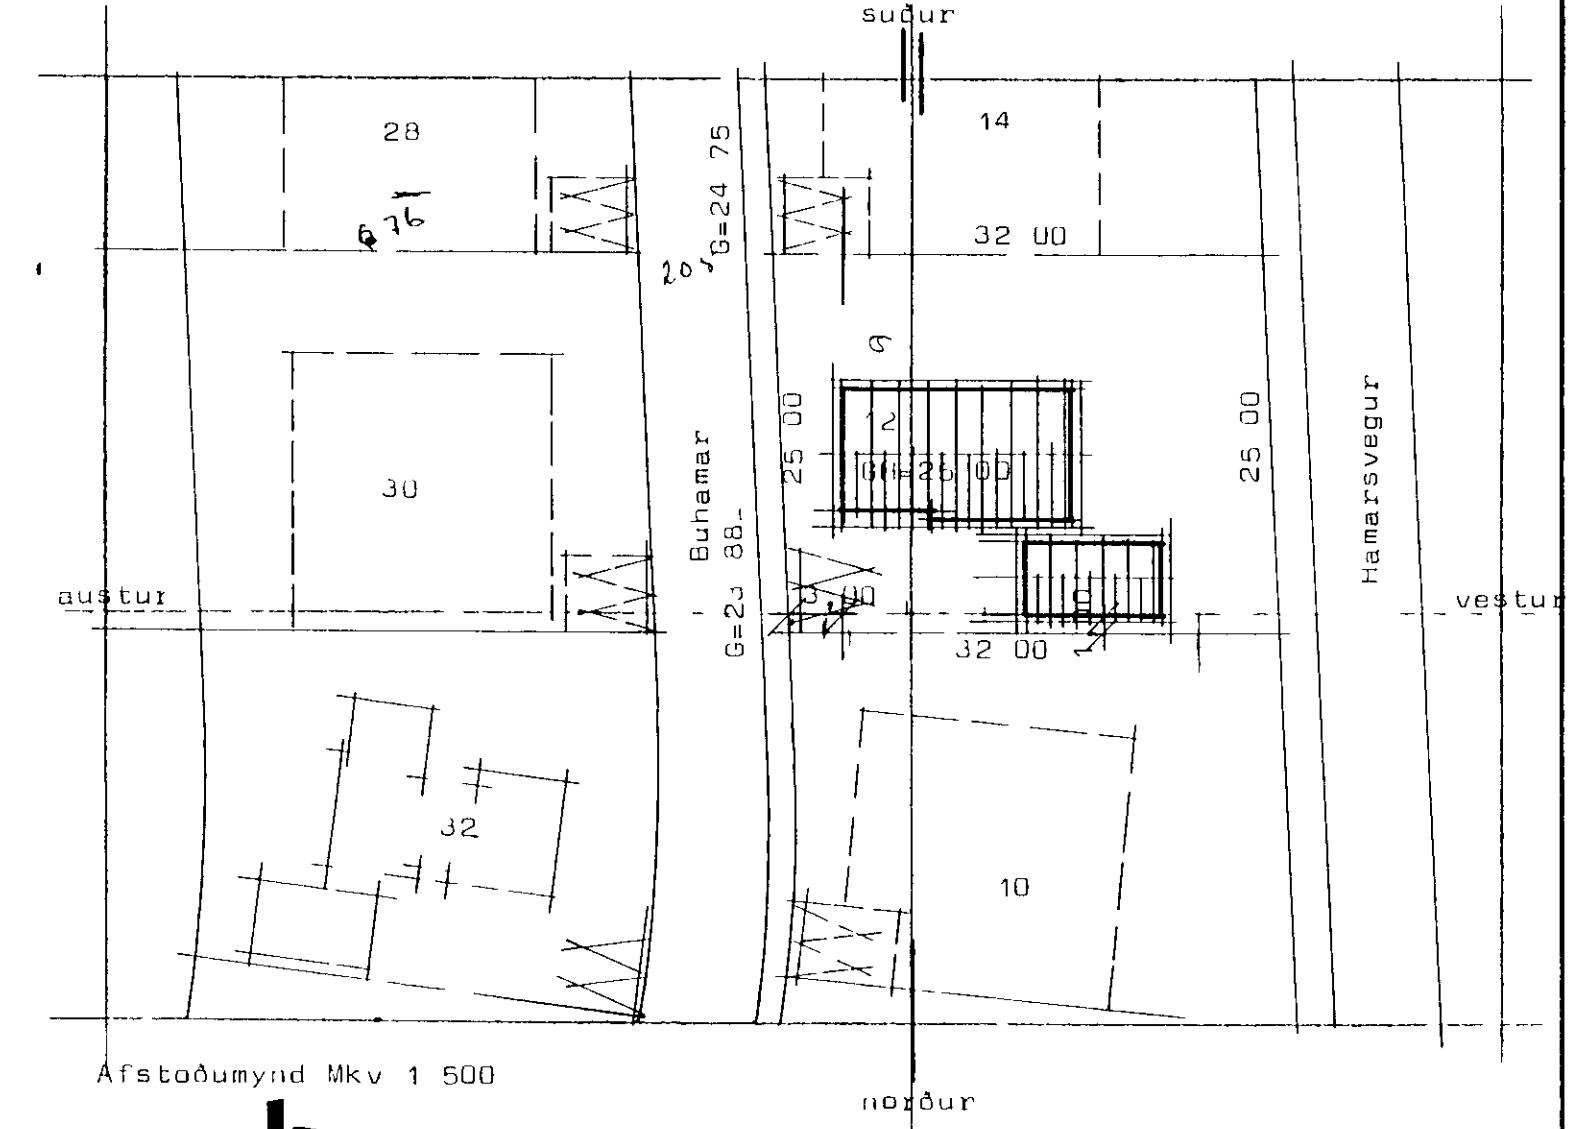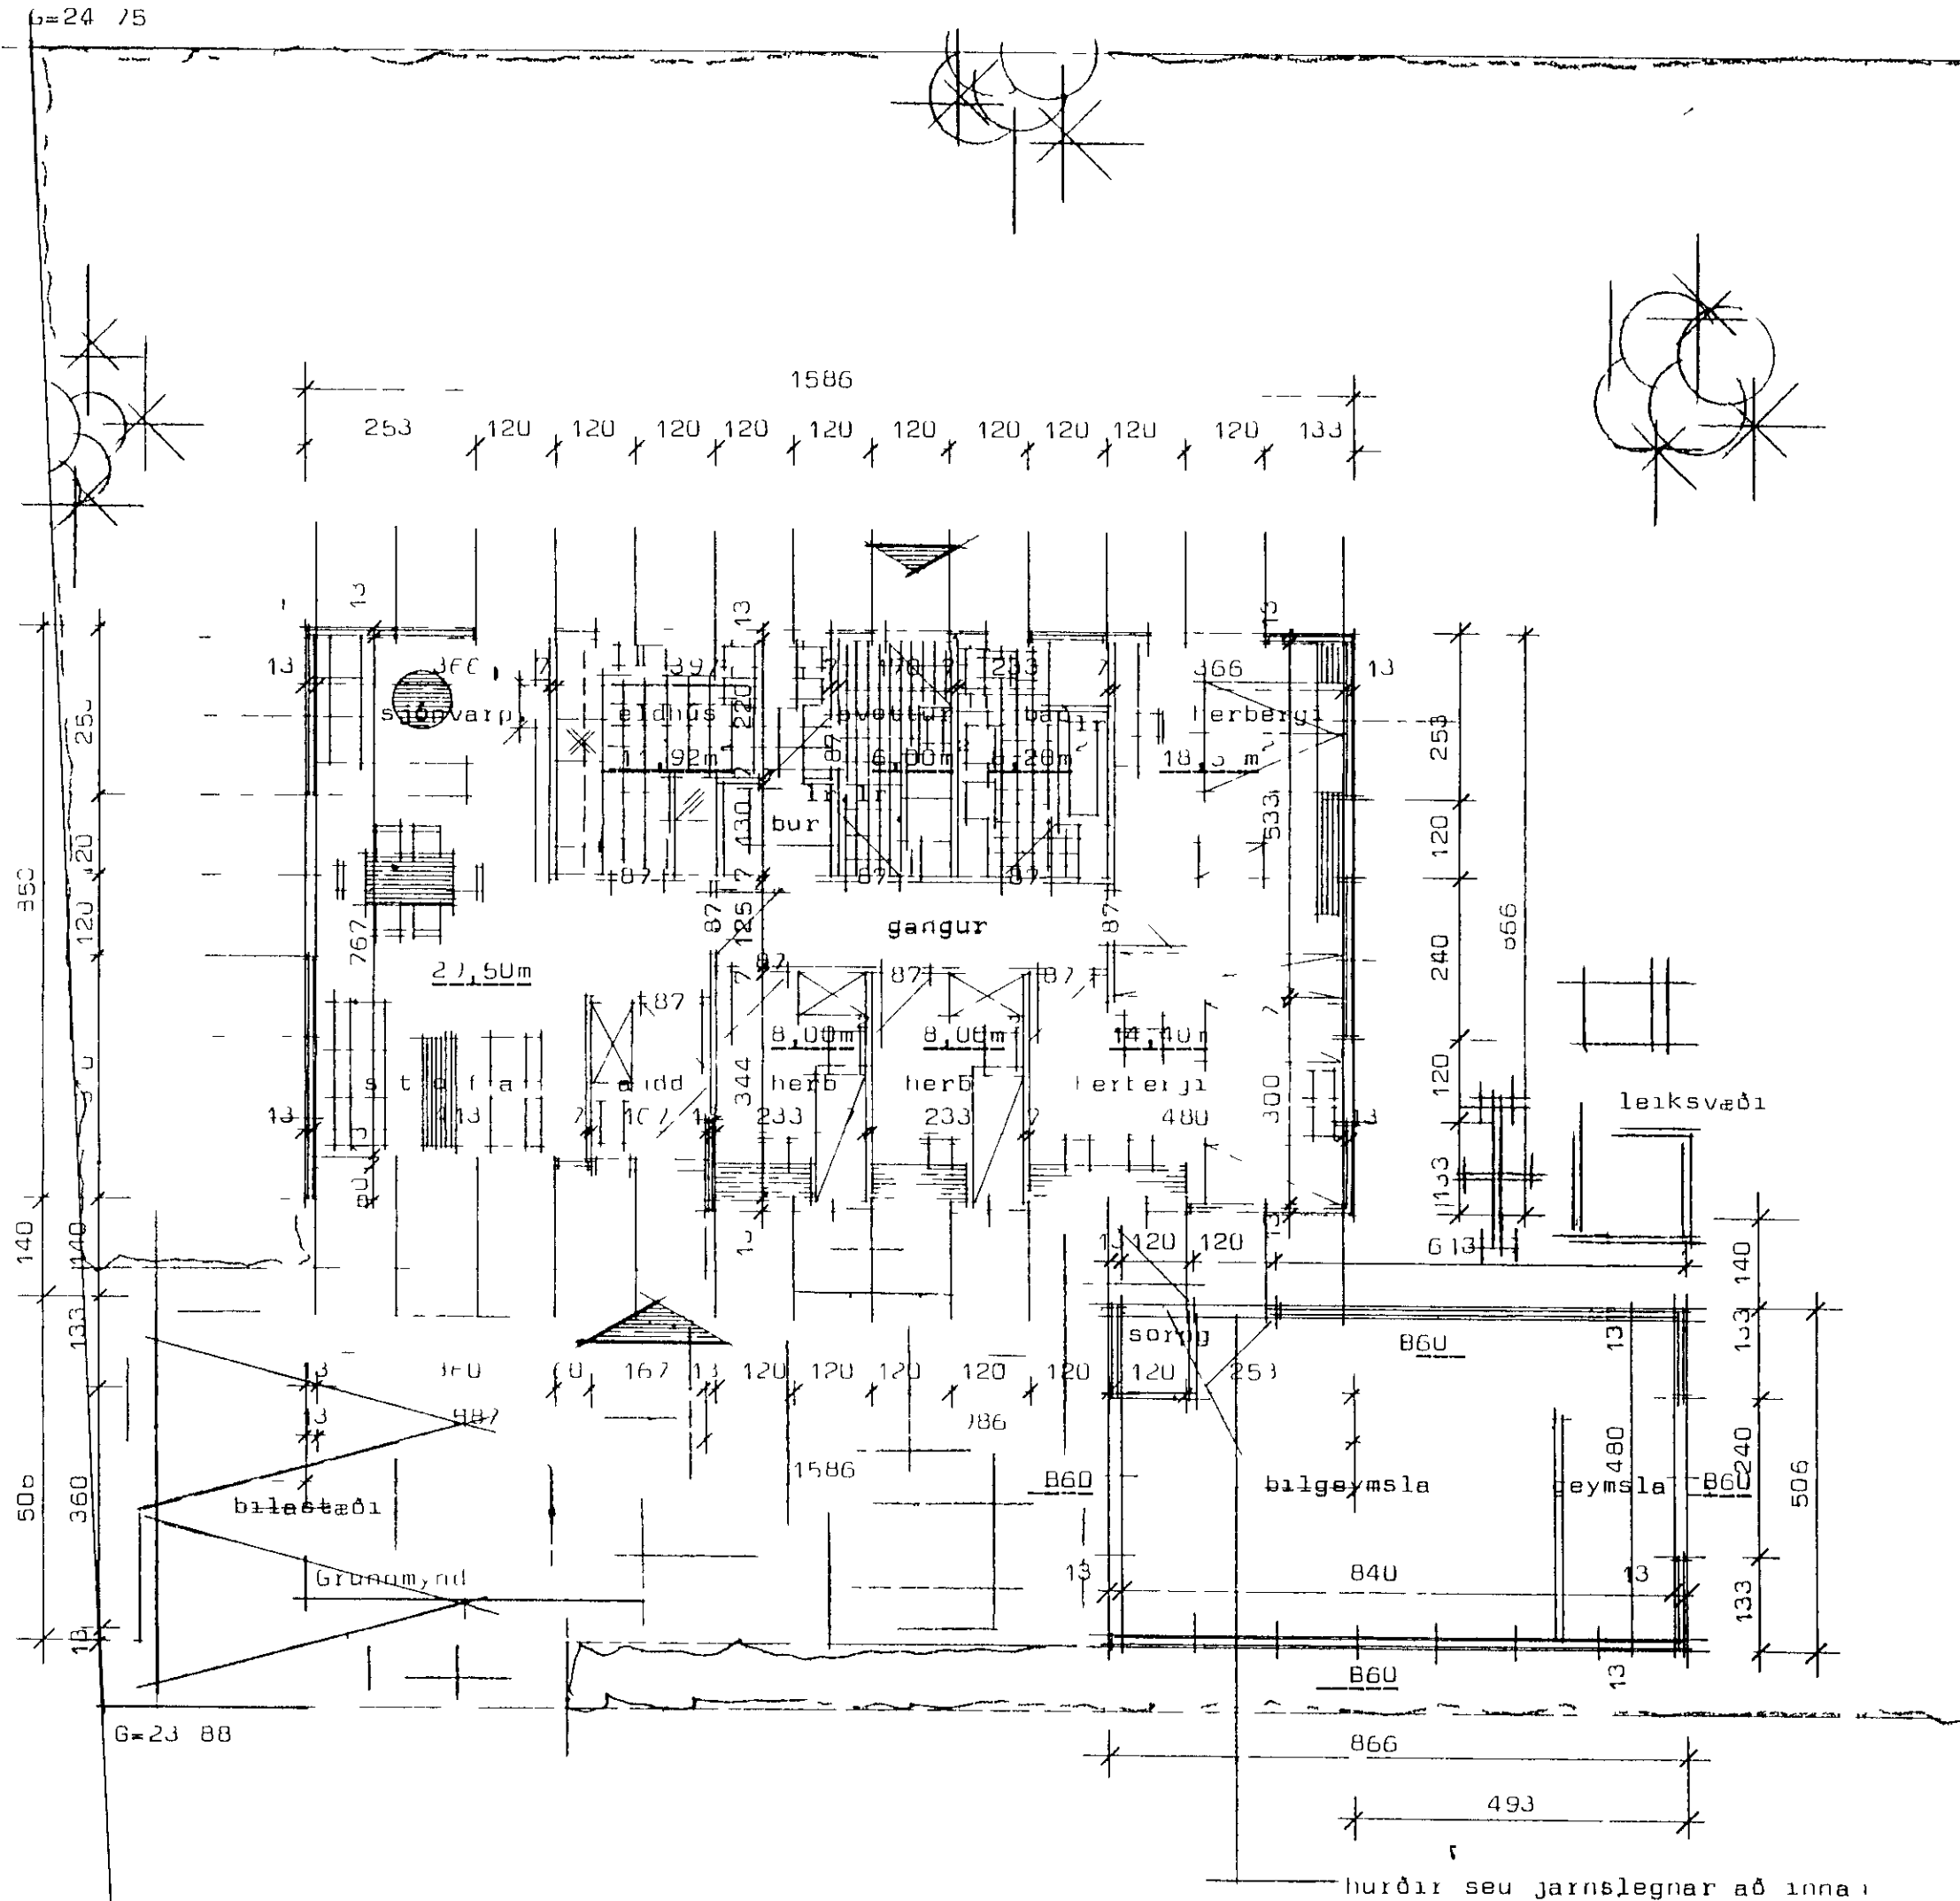

STADALHÚS S/F
 TEIKNISTOFA SIÐUMULA 31 SIMI 83141

VERKEFNI	DAGS	VERK NR
Grunnmynd sneiðing og afstaðum	MKV 1 100	ST 140
Búhamar 12 Vestmannaeyjum	BR	
	BLAD NR 1 01	
SIGURDUR GUDMUNDSSON	SIGURDUR P KRISTJANSSON	FTFI