
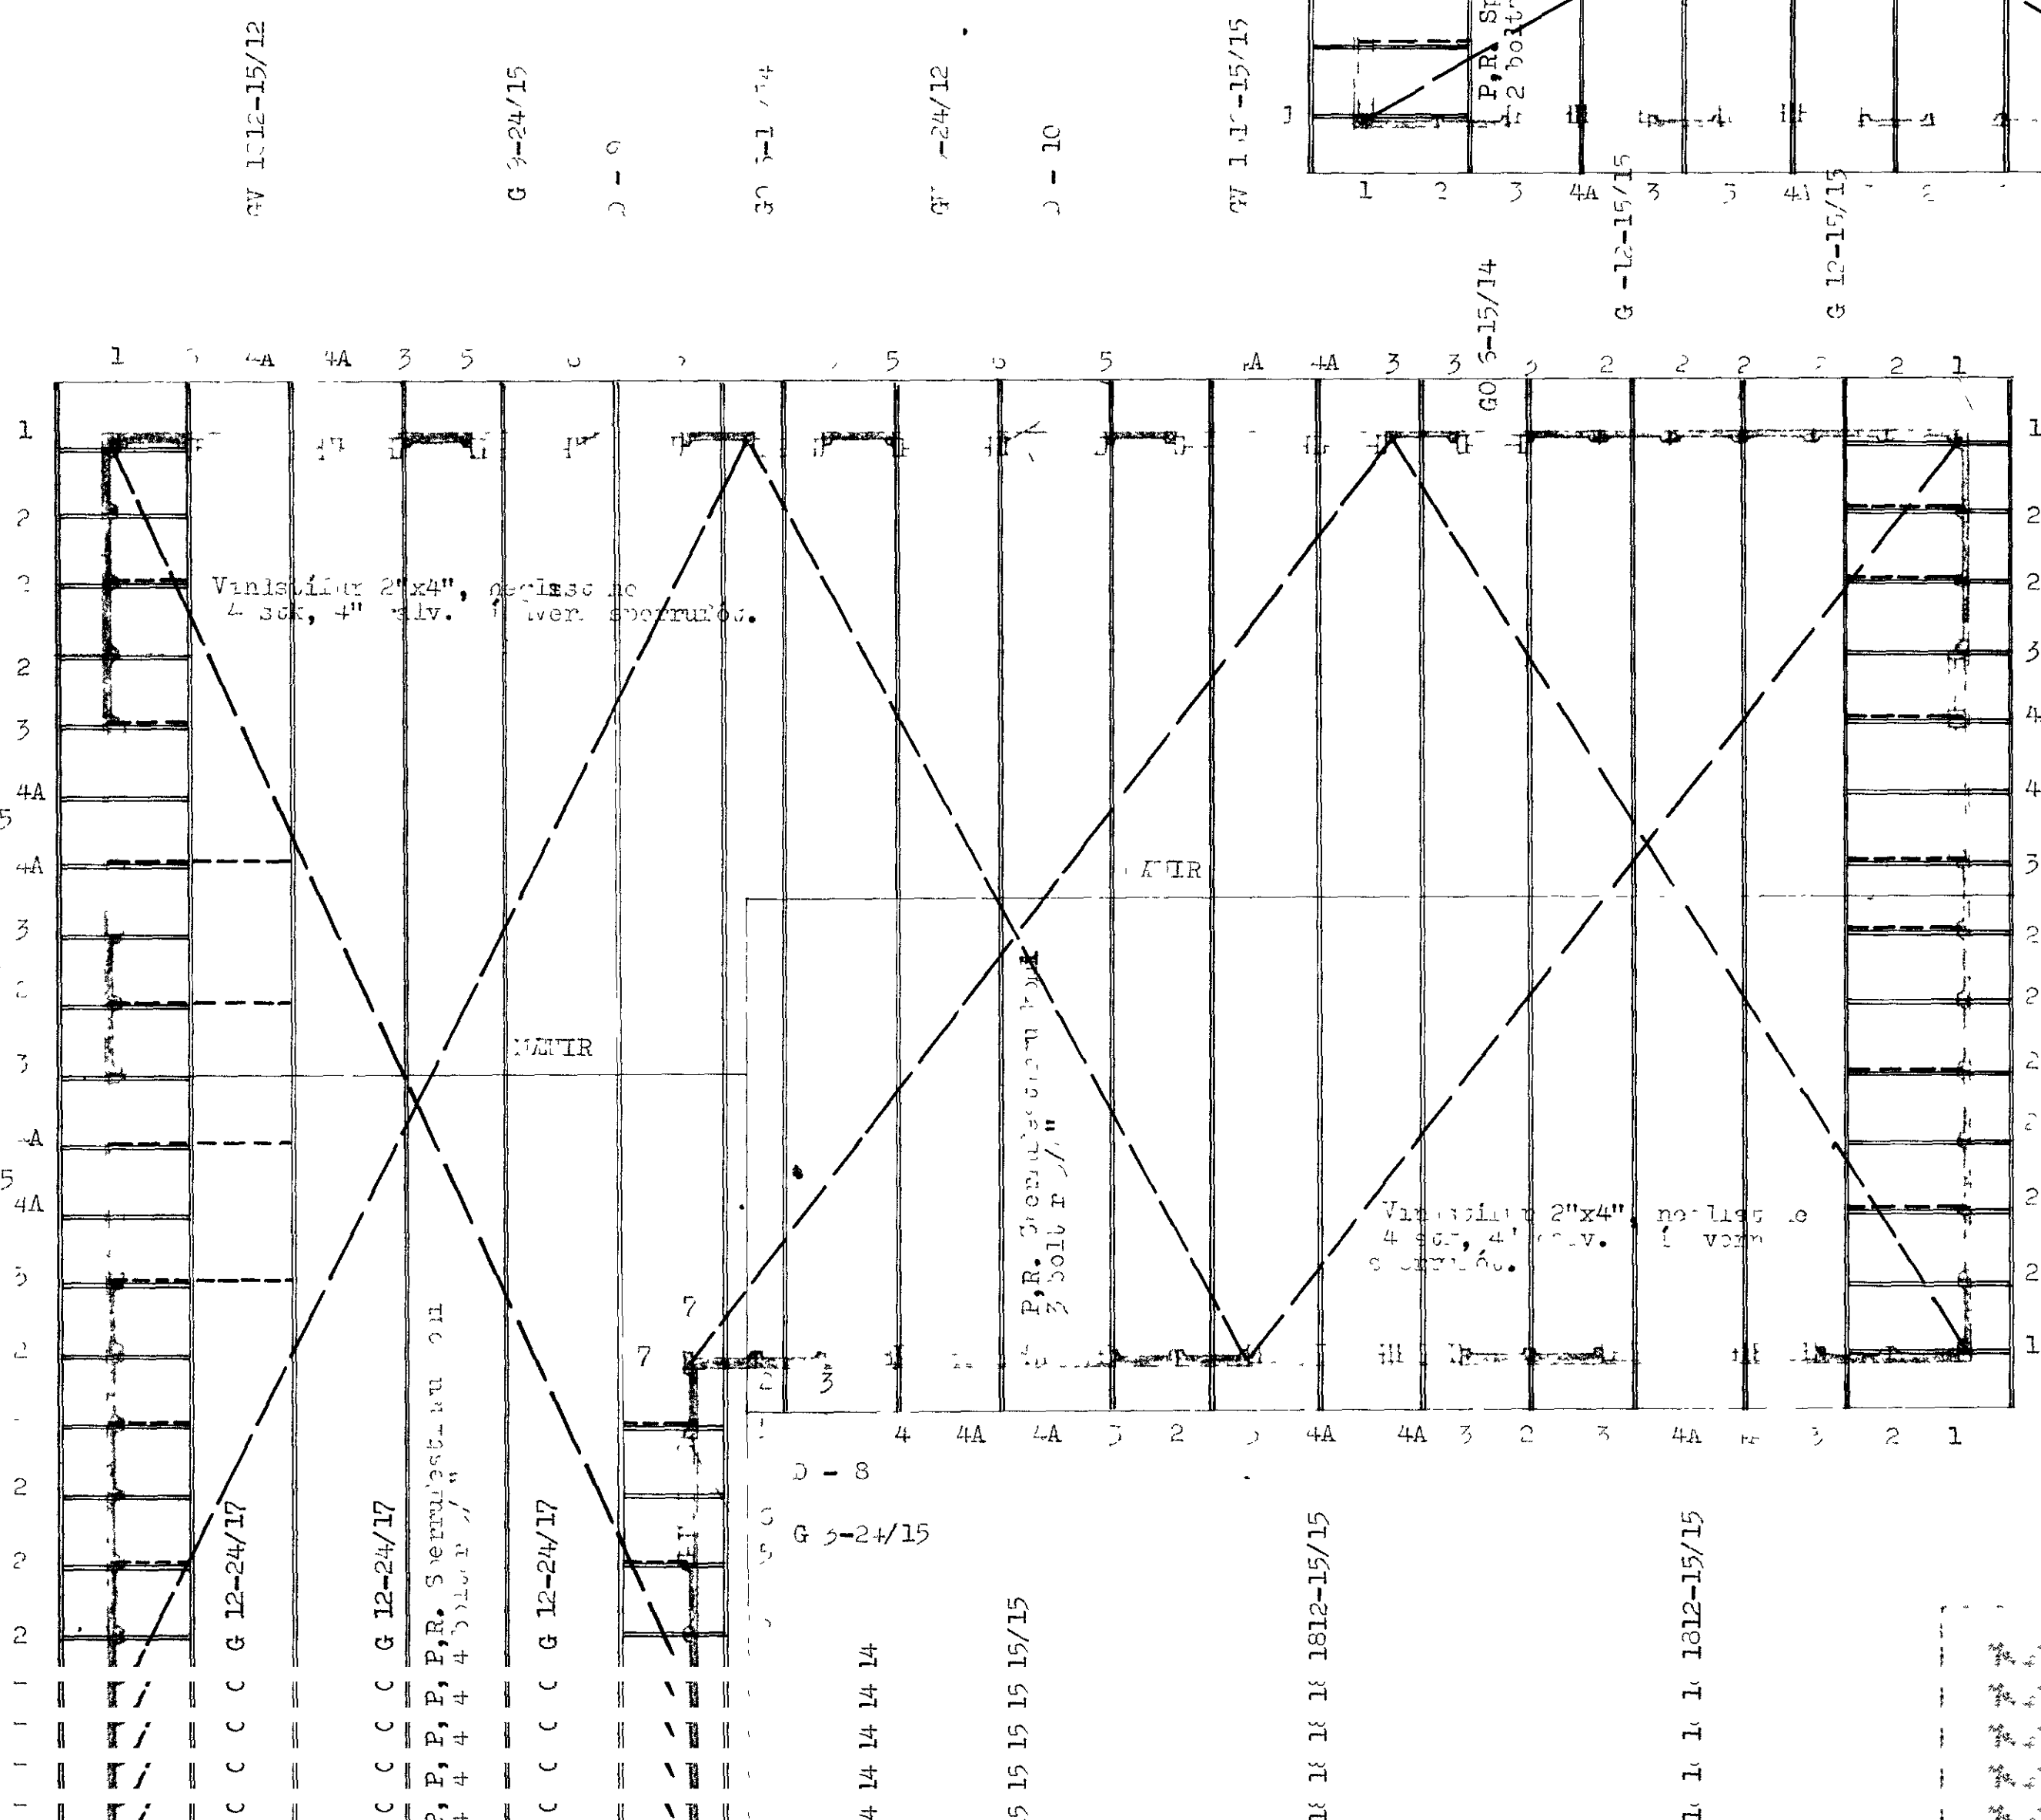


SAMÞYKKT Í BYGGINGANEFND
 9.9.85
 BYGGINGAFULLTRUI NI VESIMANNAEYJUM
 Valdur Magnússon

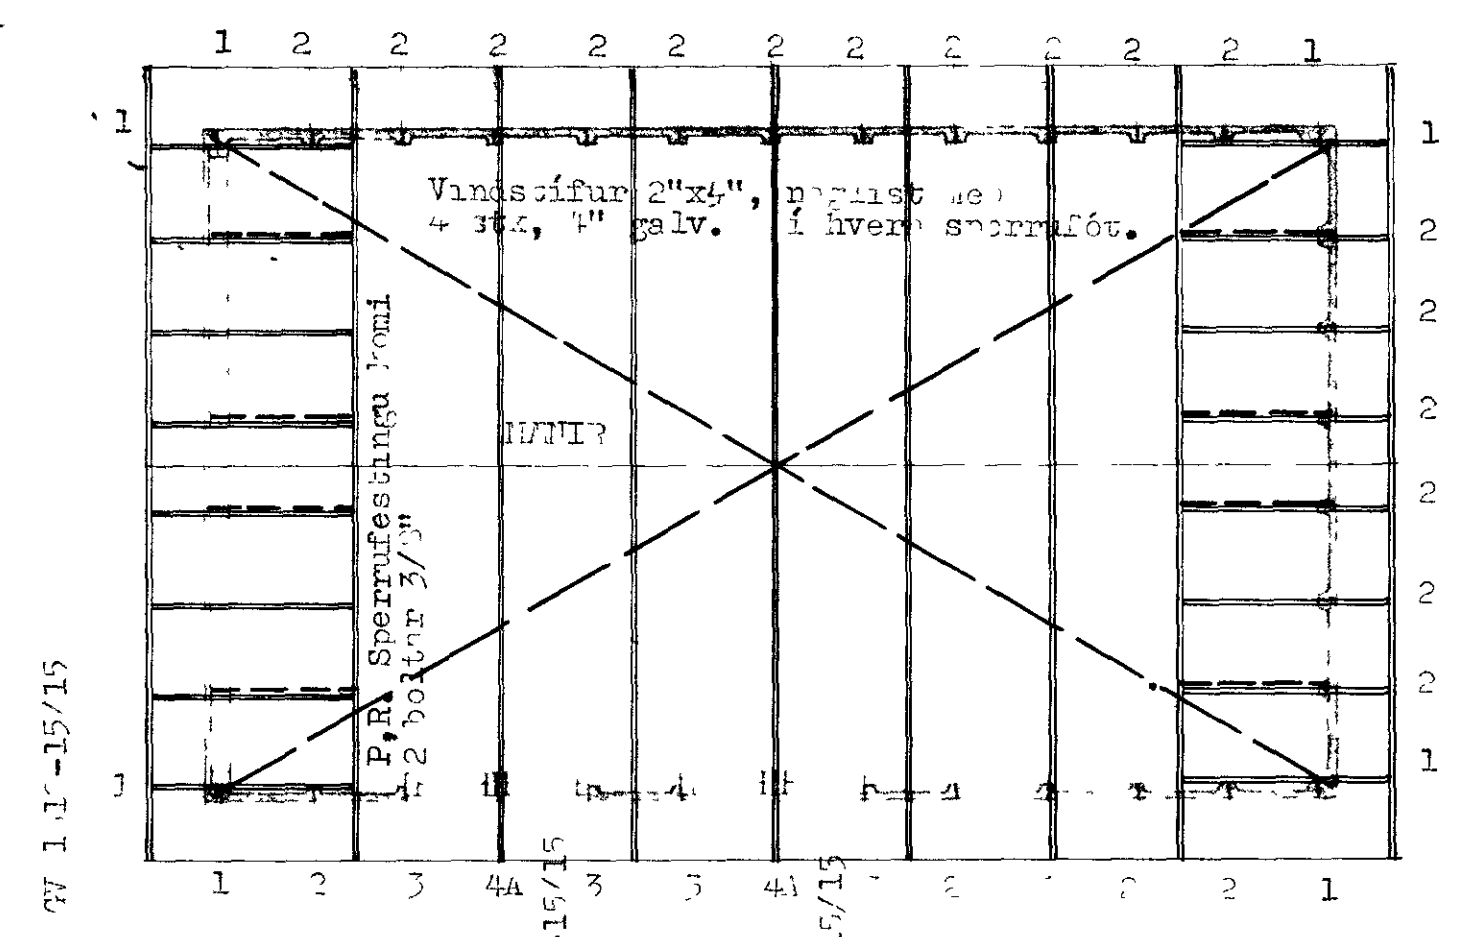

GV 15-12-15/15

ág 75	VERK	
10	✓	R
10	✓	R
10	✓	R
10	✓	R