
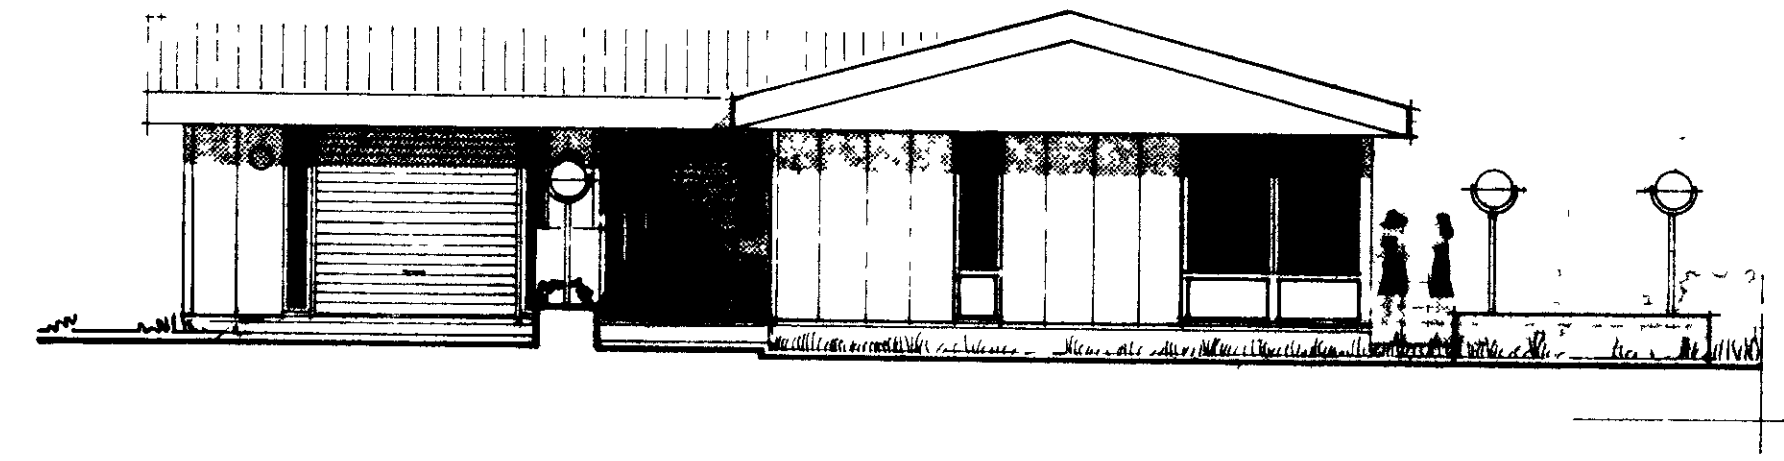
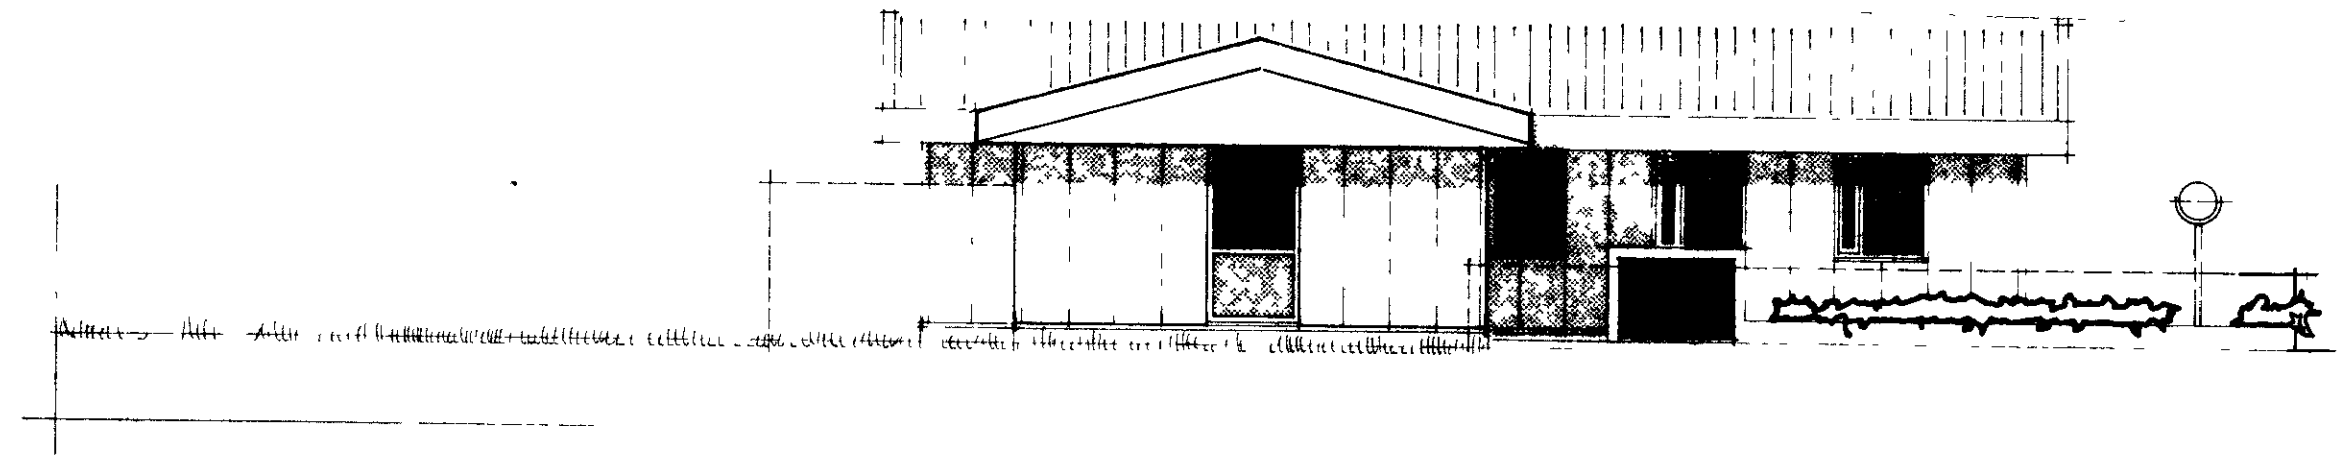
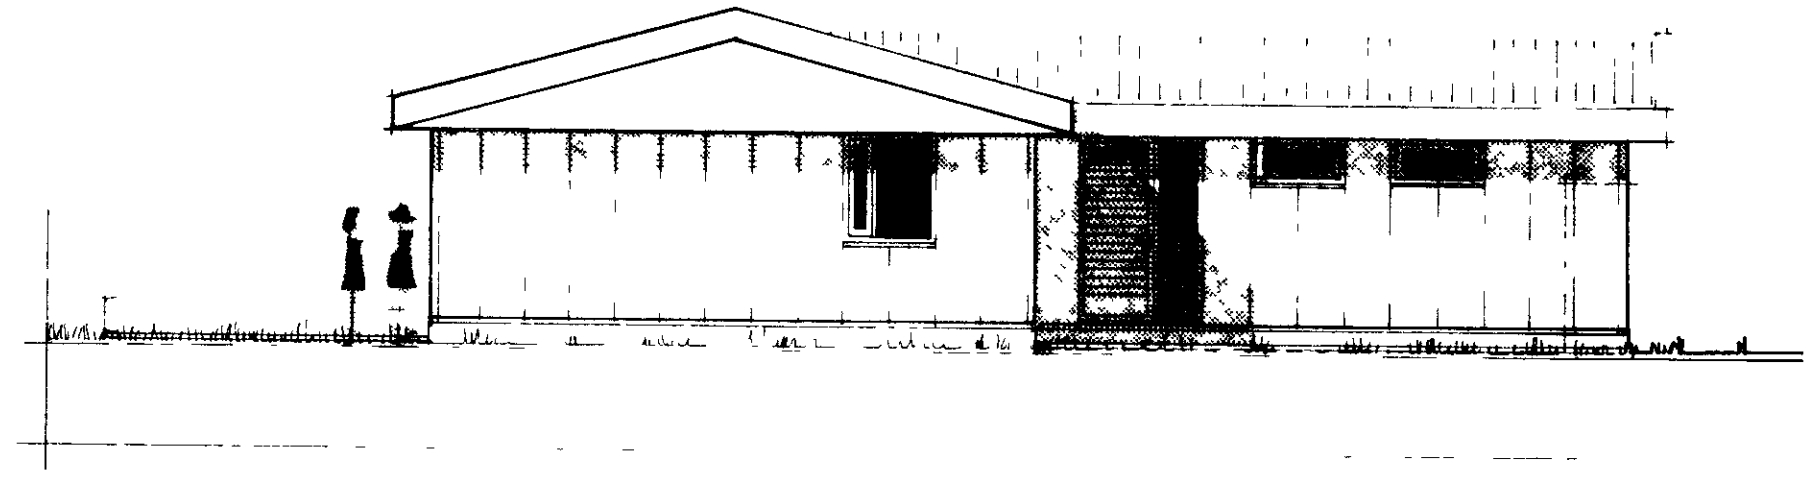


1484

SAMÞYKKT I BYGGINGANEFND
28.8.79
BYGGINGAFULLTRUINN I VESTMANNNAEYJUM
Jallop Kalderson

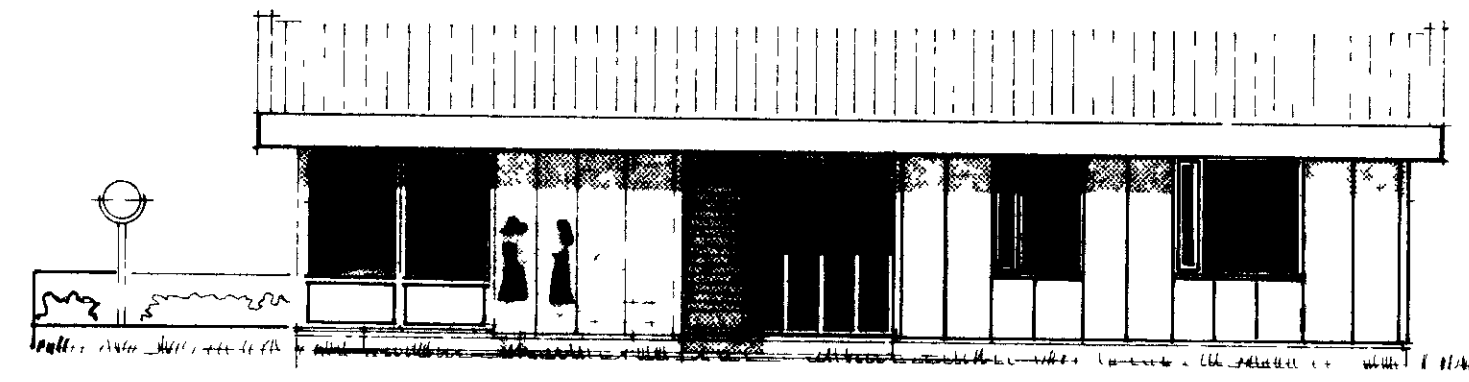

RVK VAG '79 Einar Jónsson	HÚSASMÍÐJAN H. SÓBÁVOGI 3-5, RVK. 611 8322 F. PÓLVYANNA KÓPÁV. 611 4321	GERÐ NR.
REKNI TEKNI YFIRSGS	BÚHAMAR 19 VESTMANNAEYJUM	VERK NR. 506
MÁLNV. 1:100	ÚTLITSMYNDIR	TEKNI NR. 2