

[Redacted title]







SAMÞYKKT I BYGGINGANEFND

27-11-79

BYGGINGAÞULLTRUI N I / SÍMANNÆYJUM

Vallur Þórhelms

1513

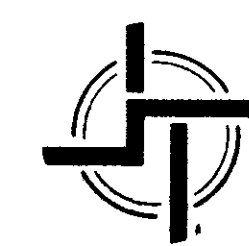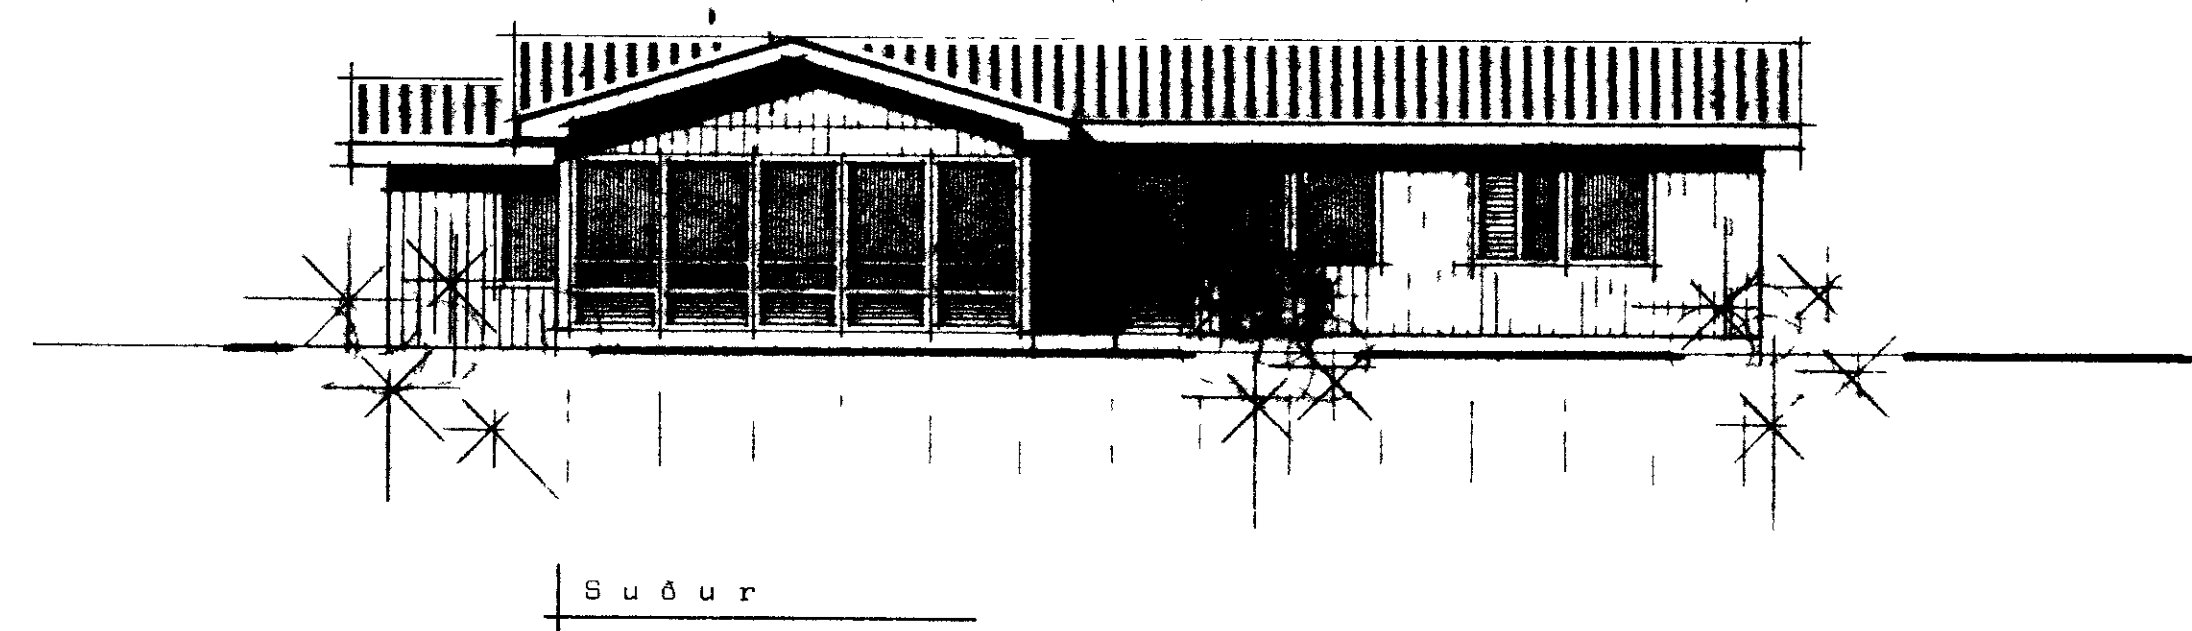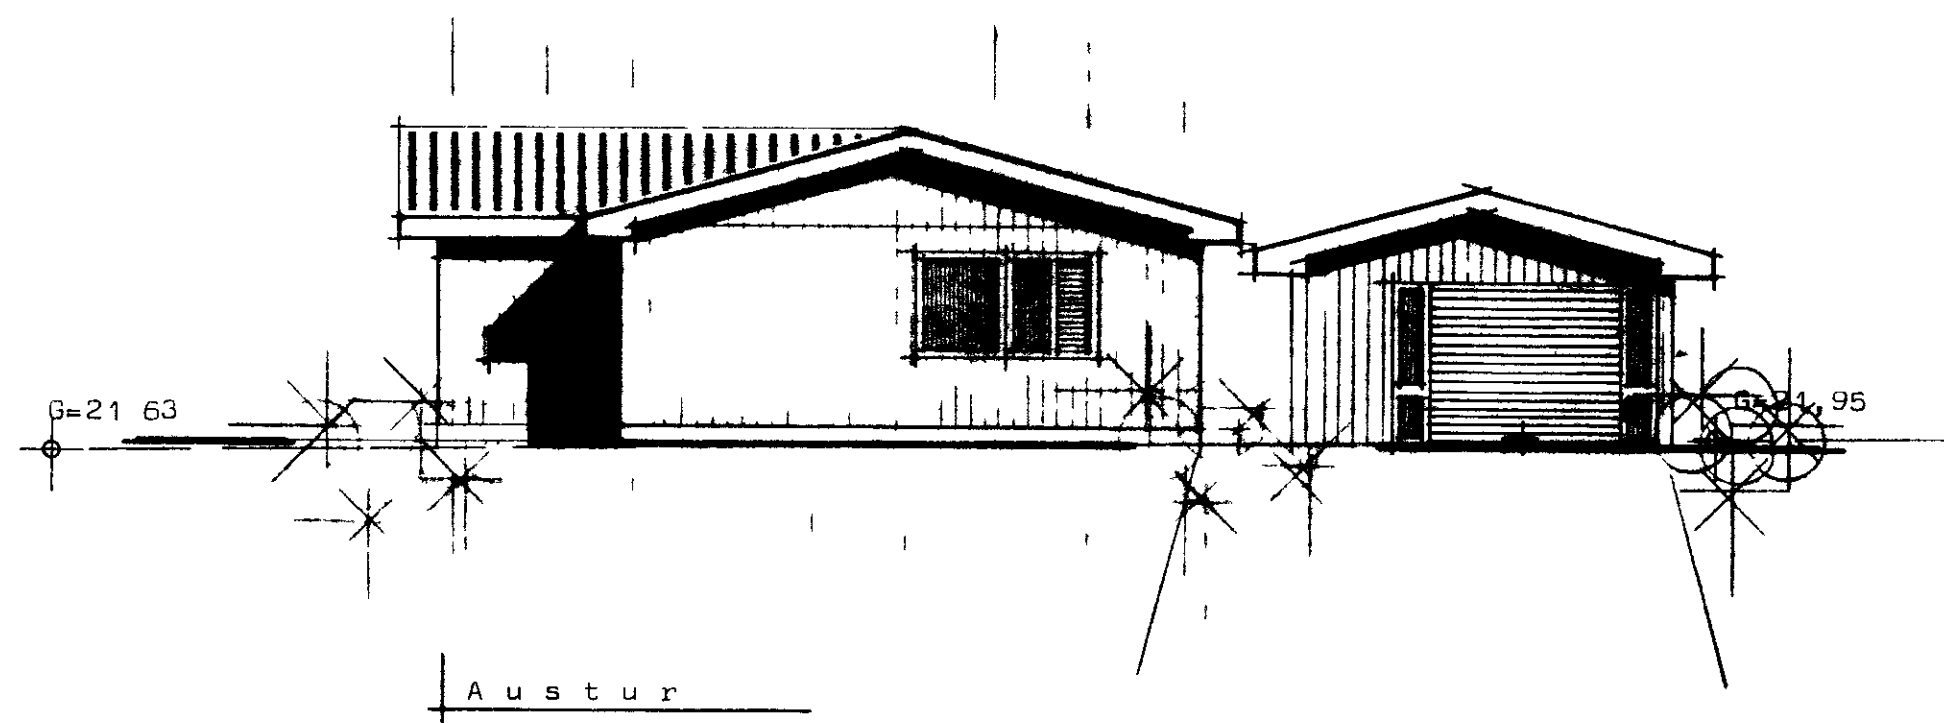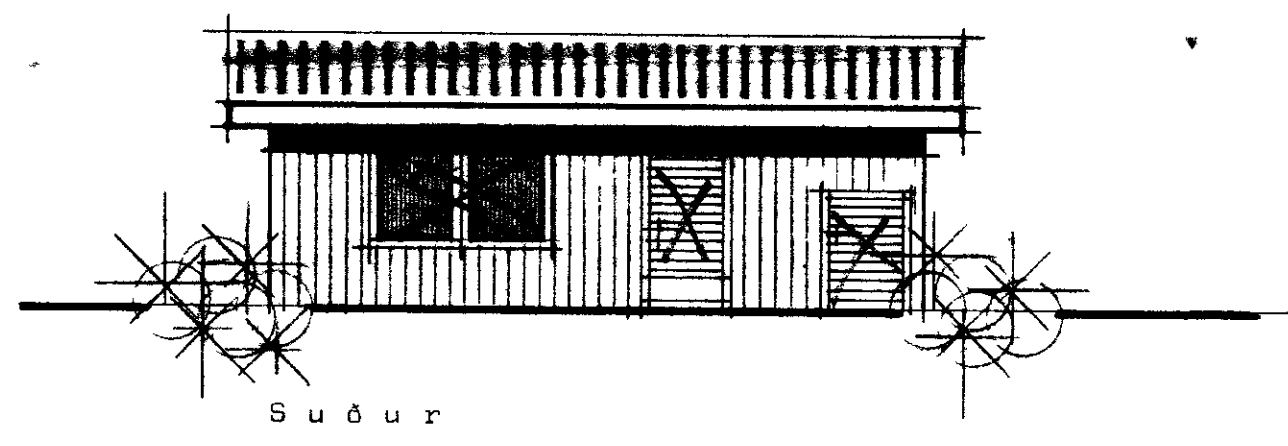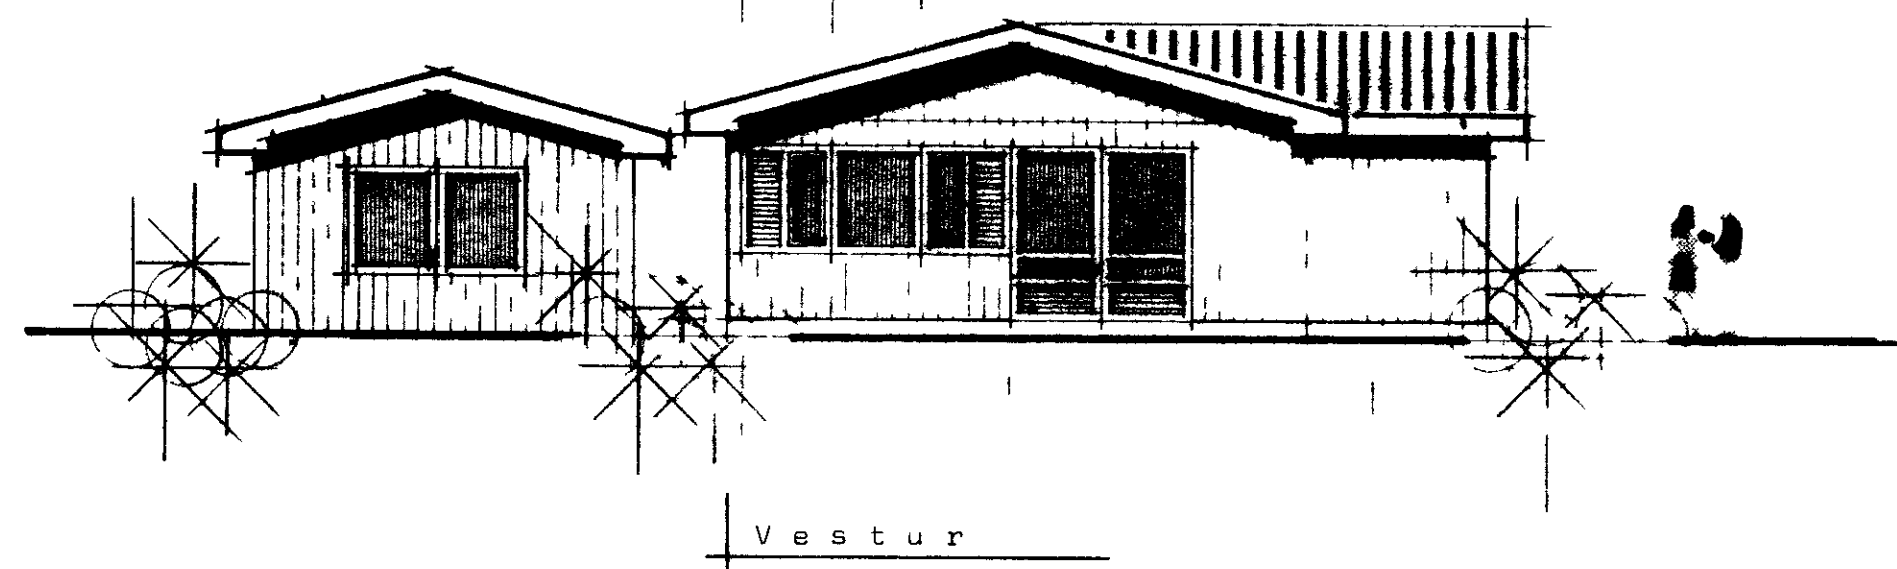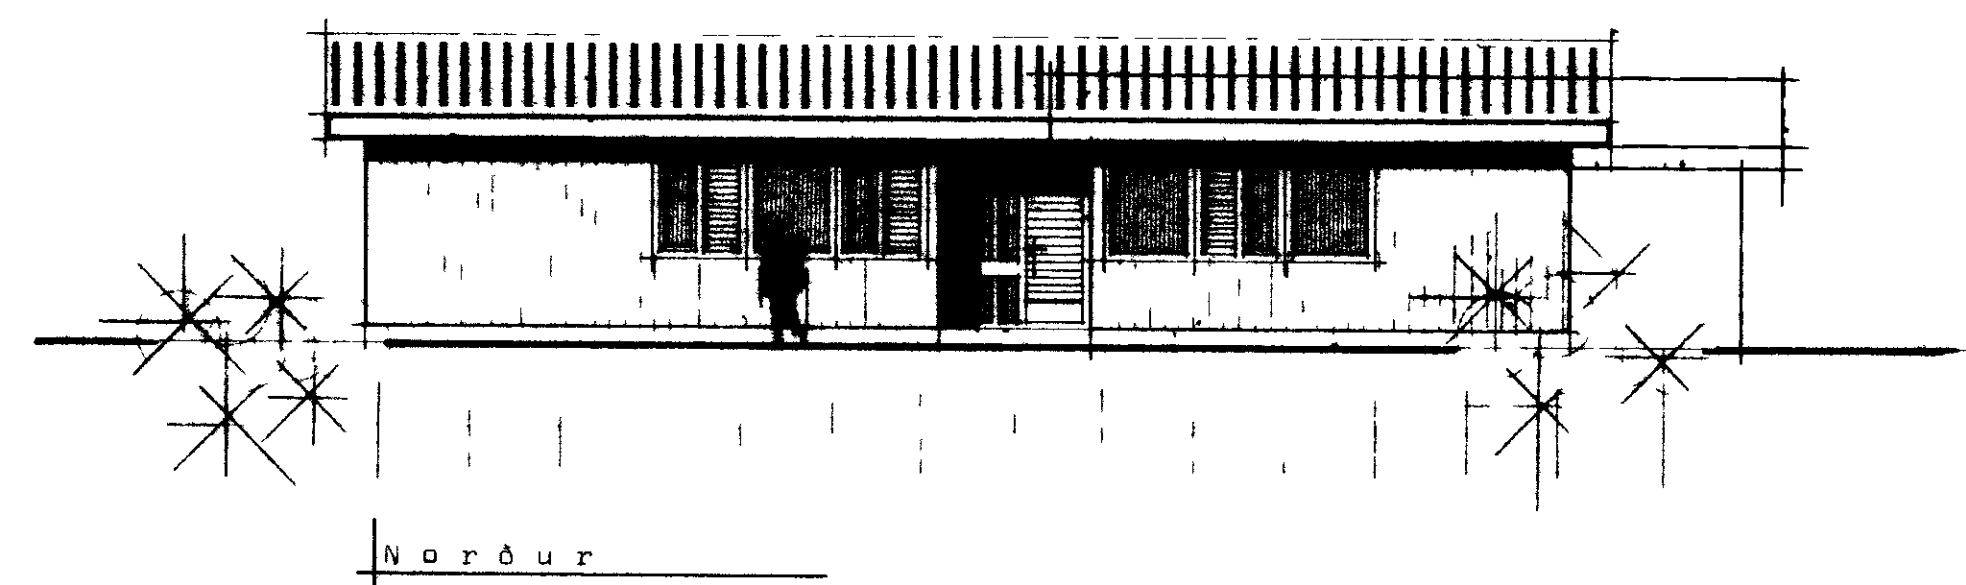

STAÐALHÚS S T

TEIKNISTOFA SIÐUMULA 31 SIMI 83141

VERKEFNI	DAGS	1979	VERK NR ST 150
Útlitsmyndir	MKV	1 100	
Buhamar 23 Vestmannaeyjum	BR		
	BLAD NR	1 02	