
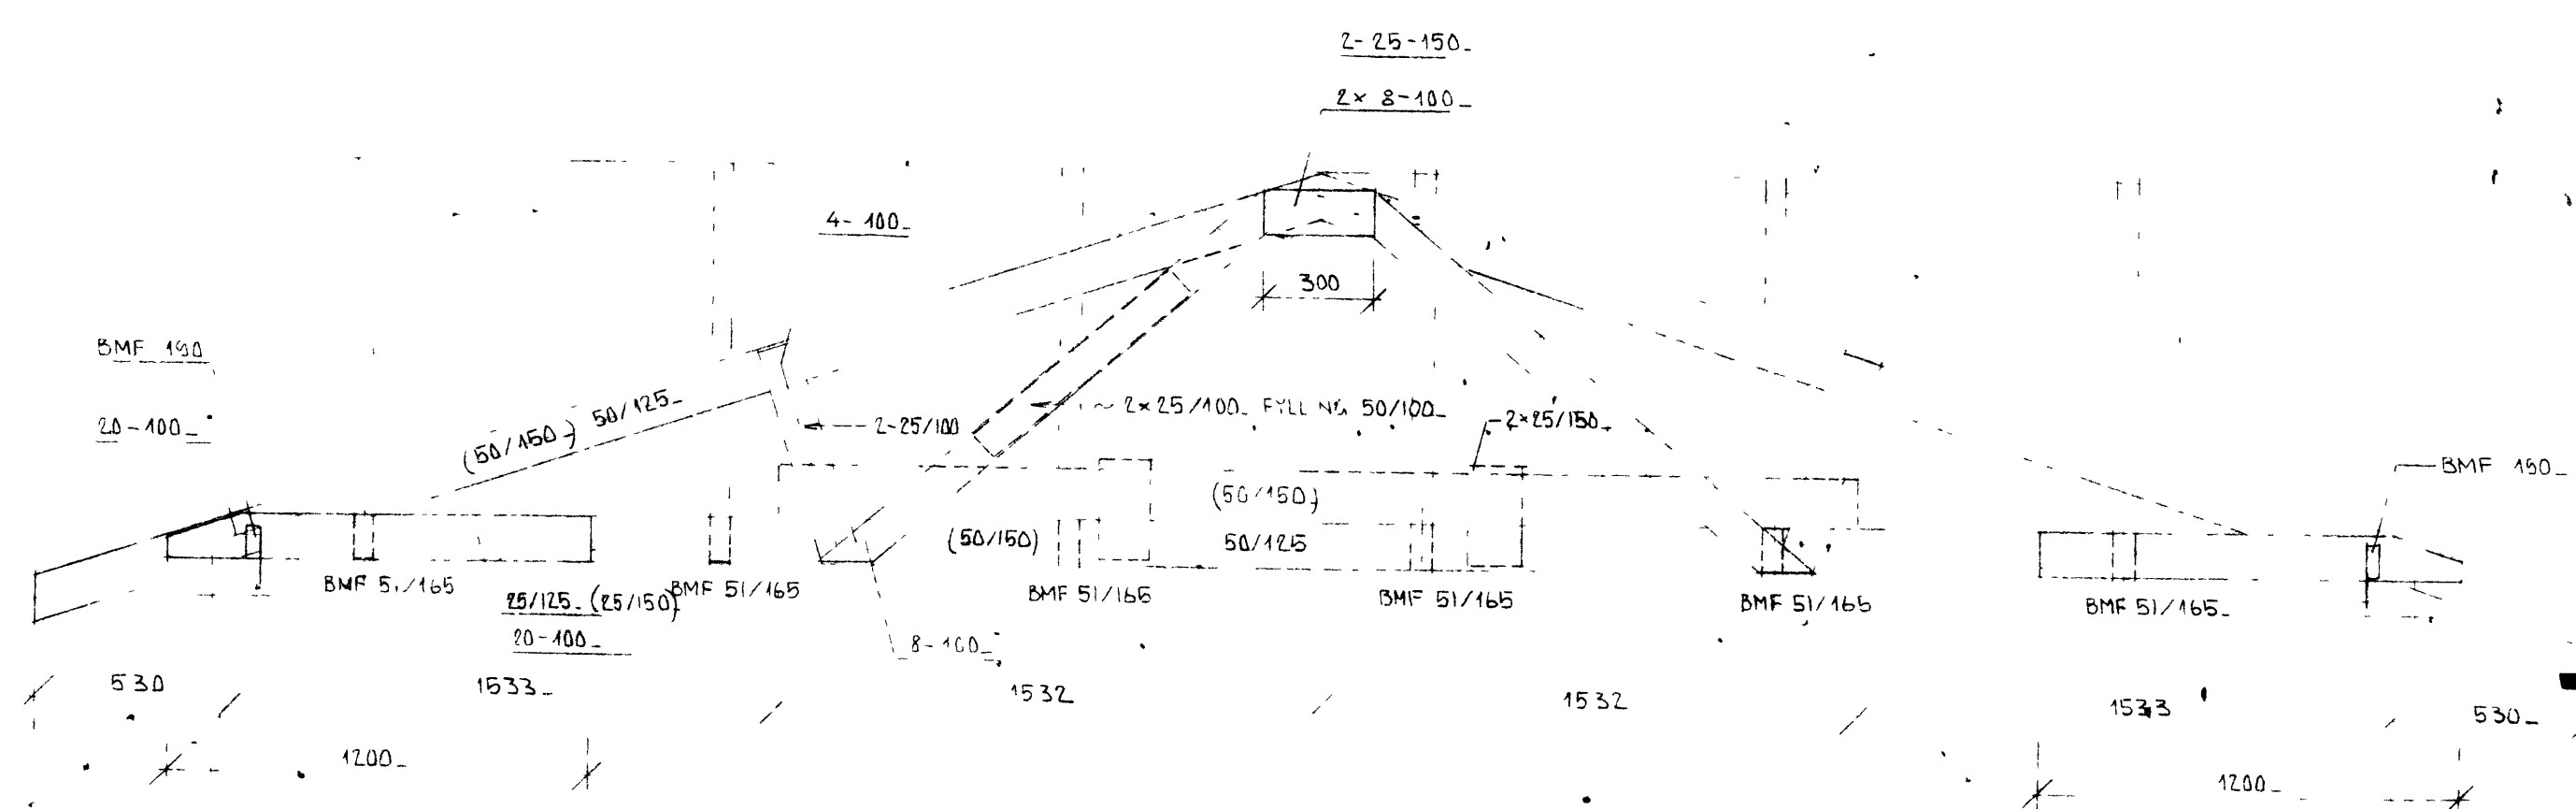
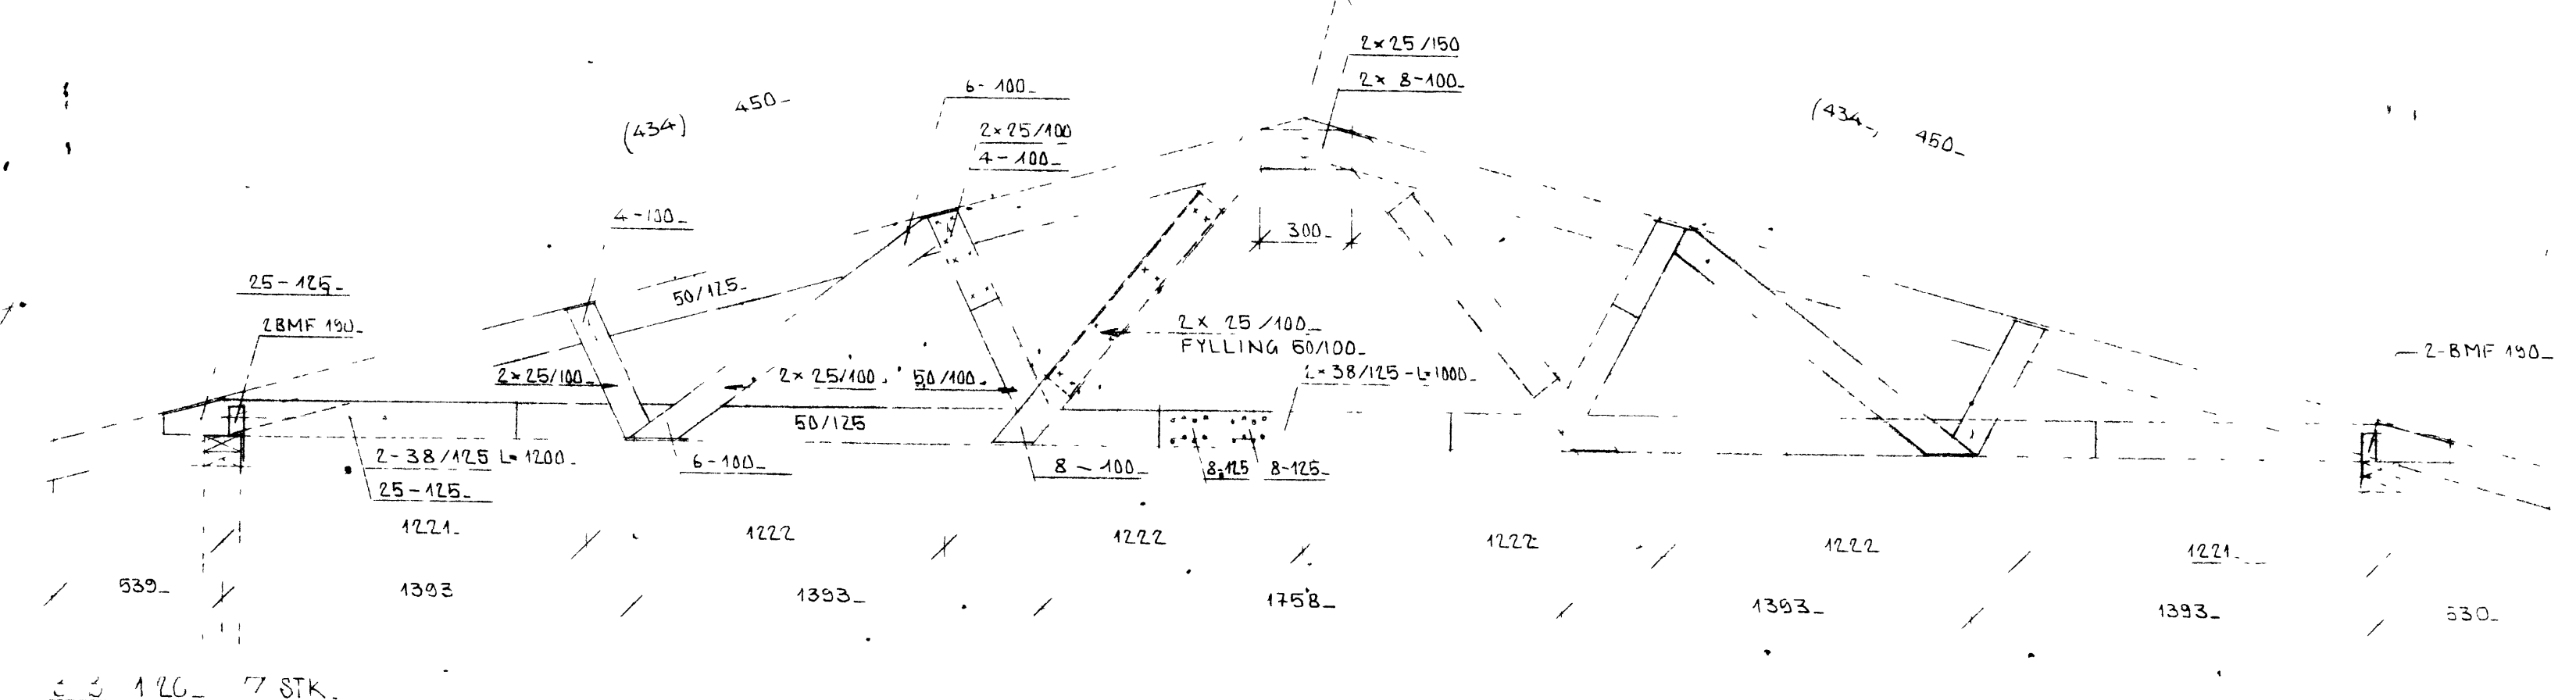


11-4-80  
Valur Kristinn

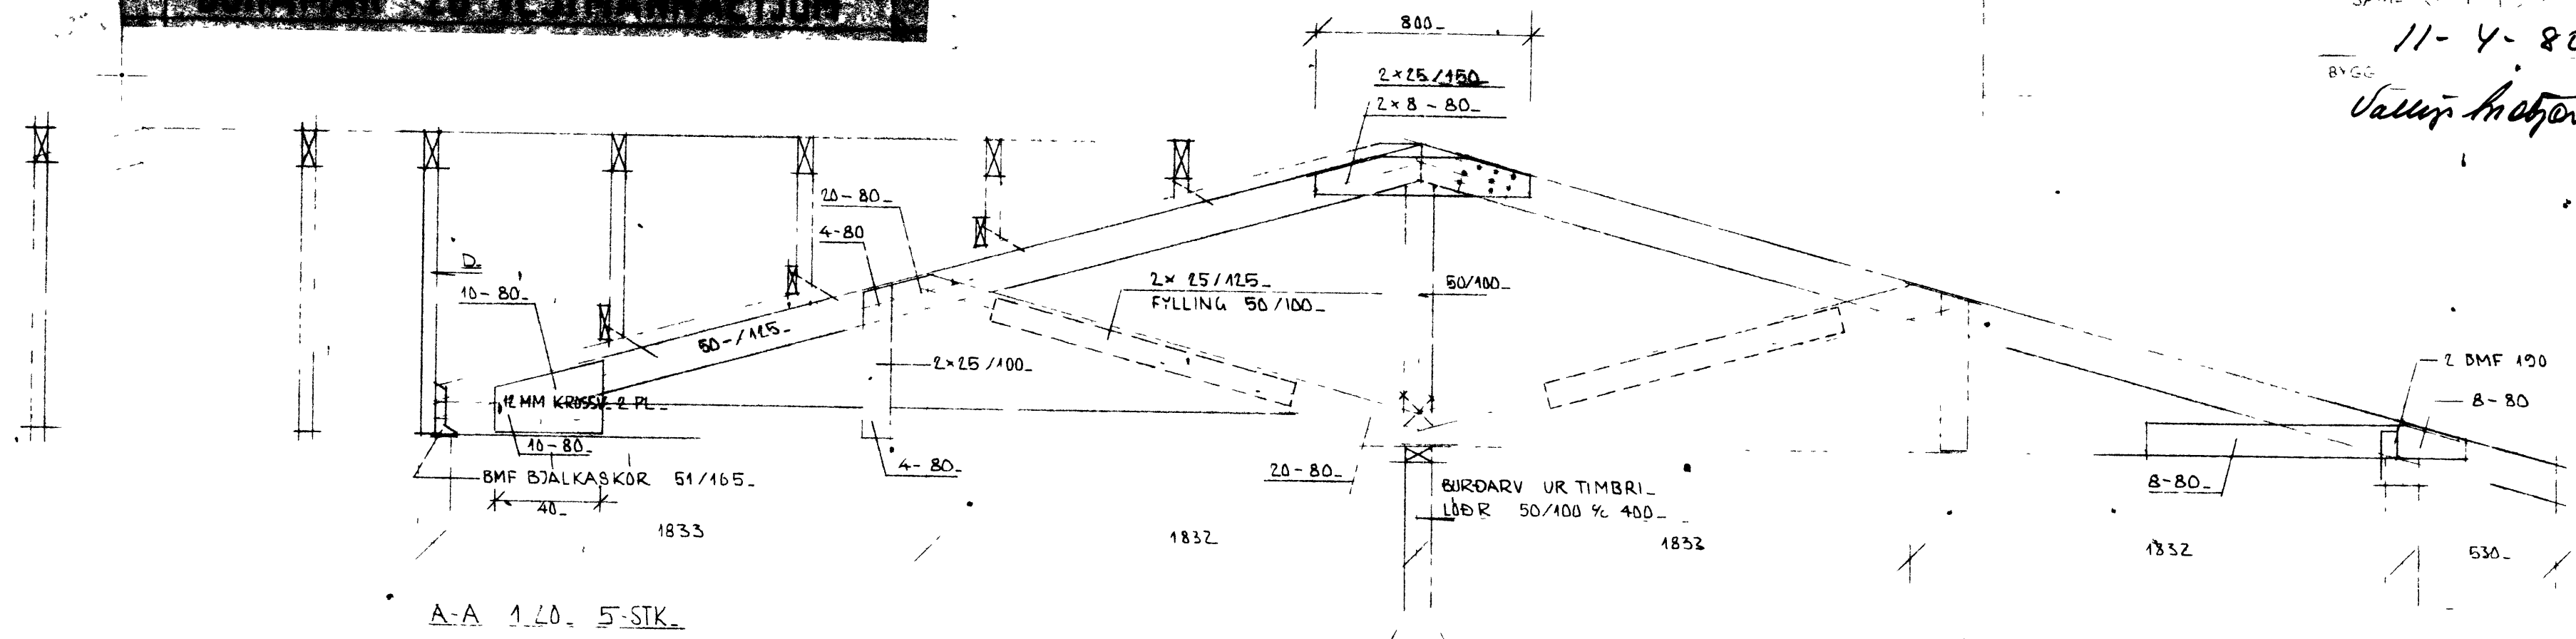

**STADALHÚS** S/F  
 TEIKNISTOFA SÍÐUMÚLA 31 SÍMI 83141

VERKEFNI	DAGS.	VERK NR
PAKVÆÐIR	MKV. 1.20.	ST. 2
	BR.	
	BLAD NR 2.03.	

Valur Kristinn

D-D 1.20. 1+1 STK.  
 TÖLUR I SVIGUM ERU FÁR SPERRU MRK D.