

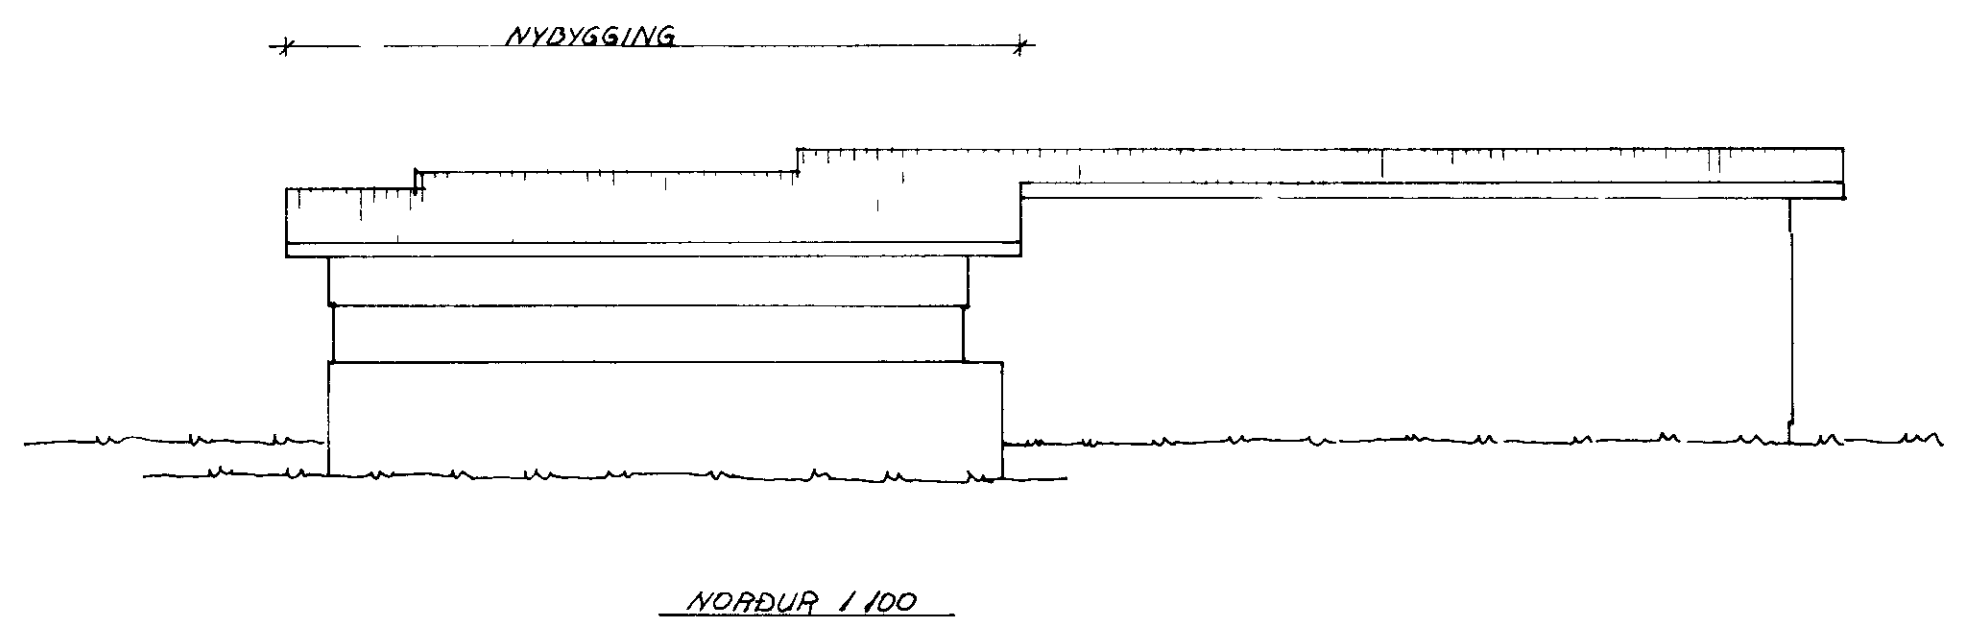
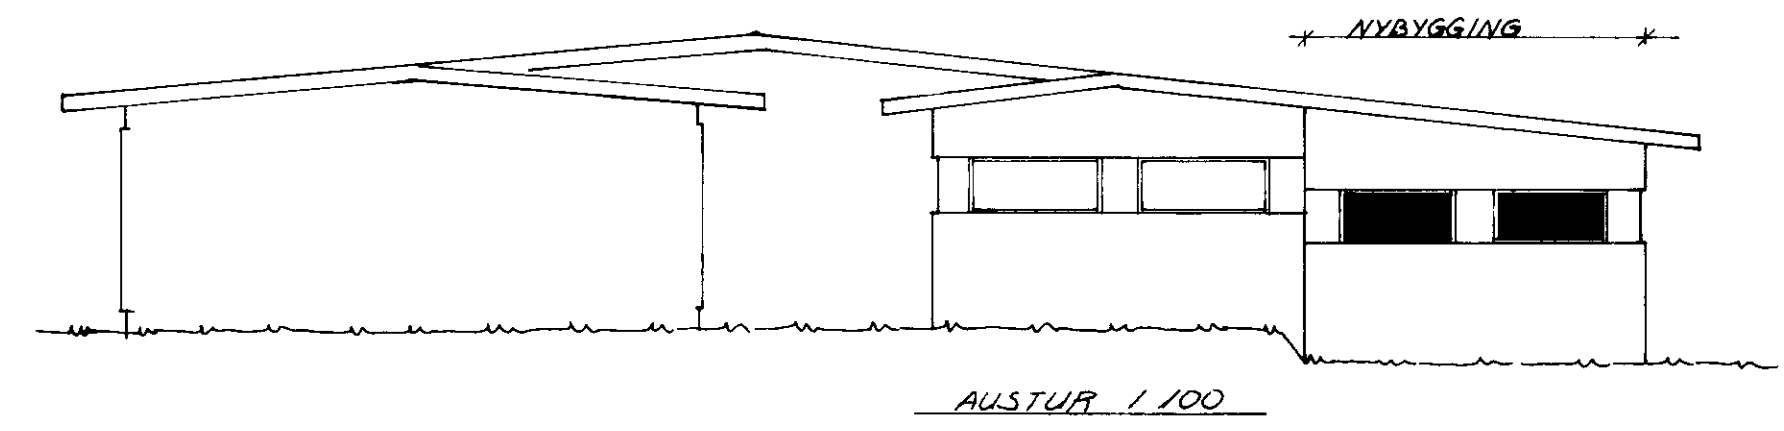
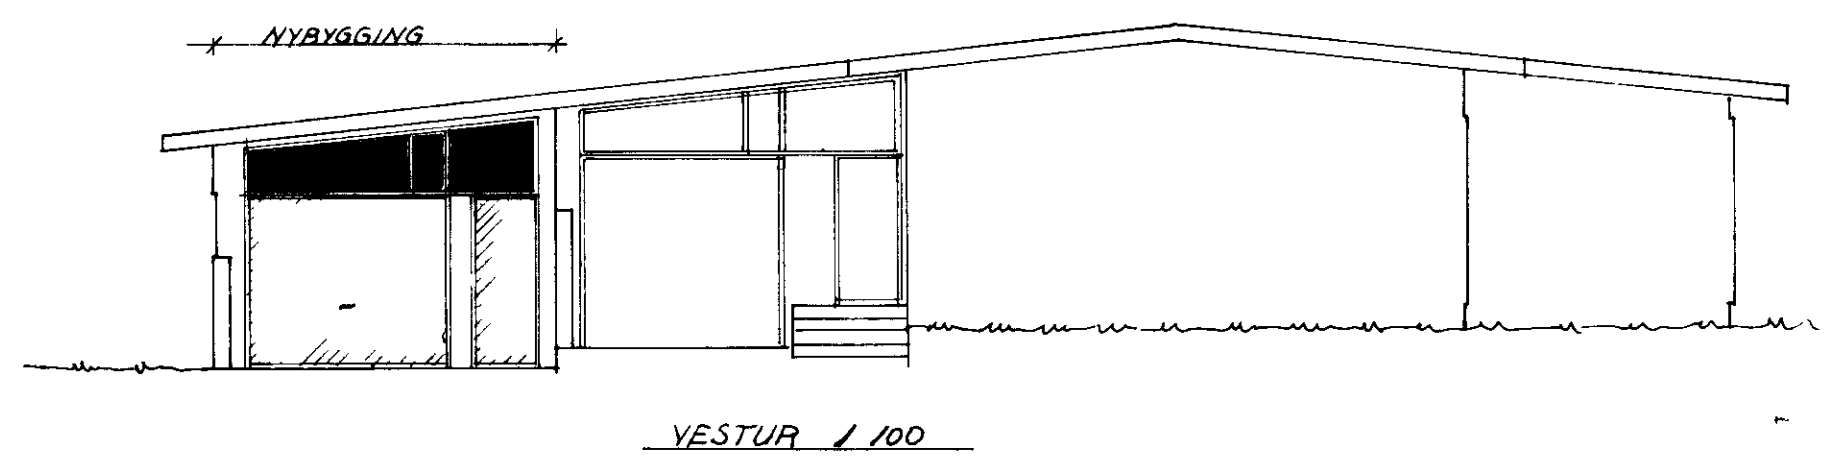


SAMÞYKKT | BYGGINGANEFND  
 27 7 84  
 BYGGINGAFULLTALINNA VESTMANNAEYJUM  
*Ólafur Magnússon*

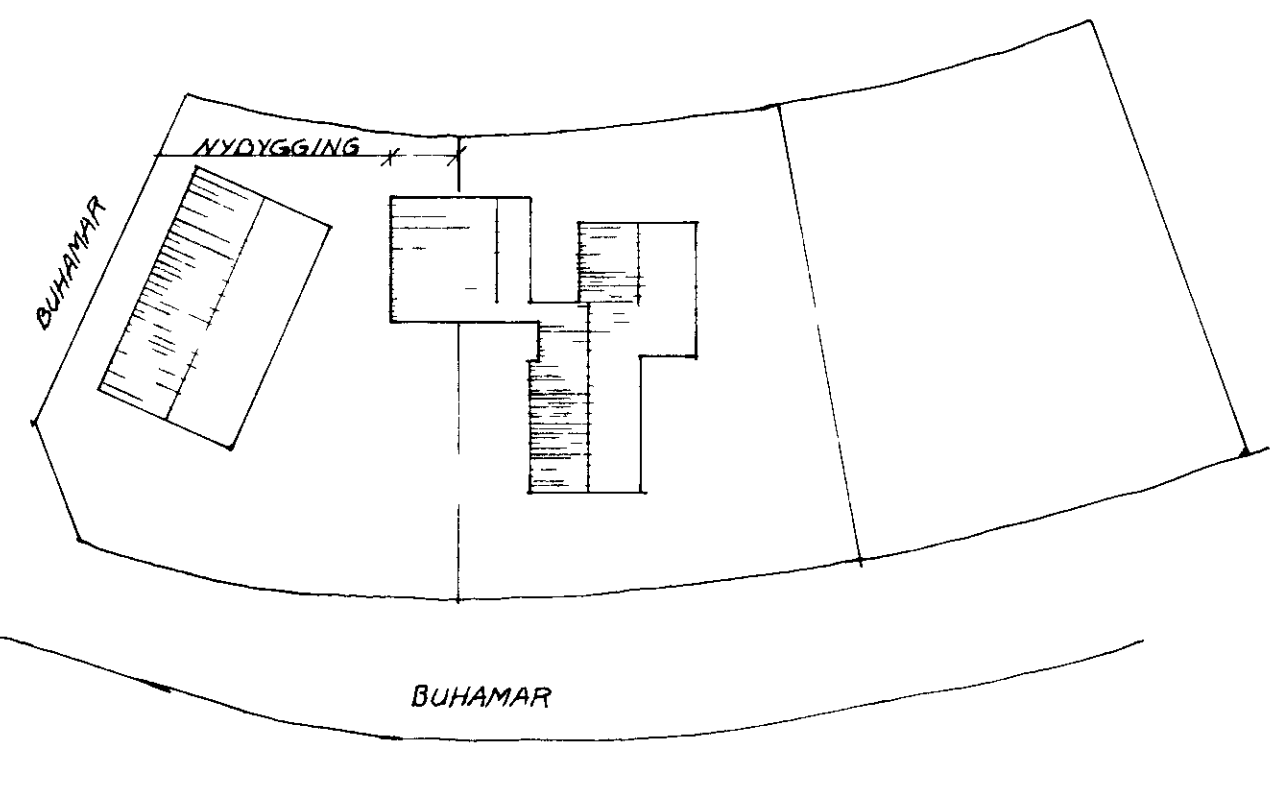

GRUNNMYND / 100

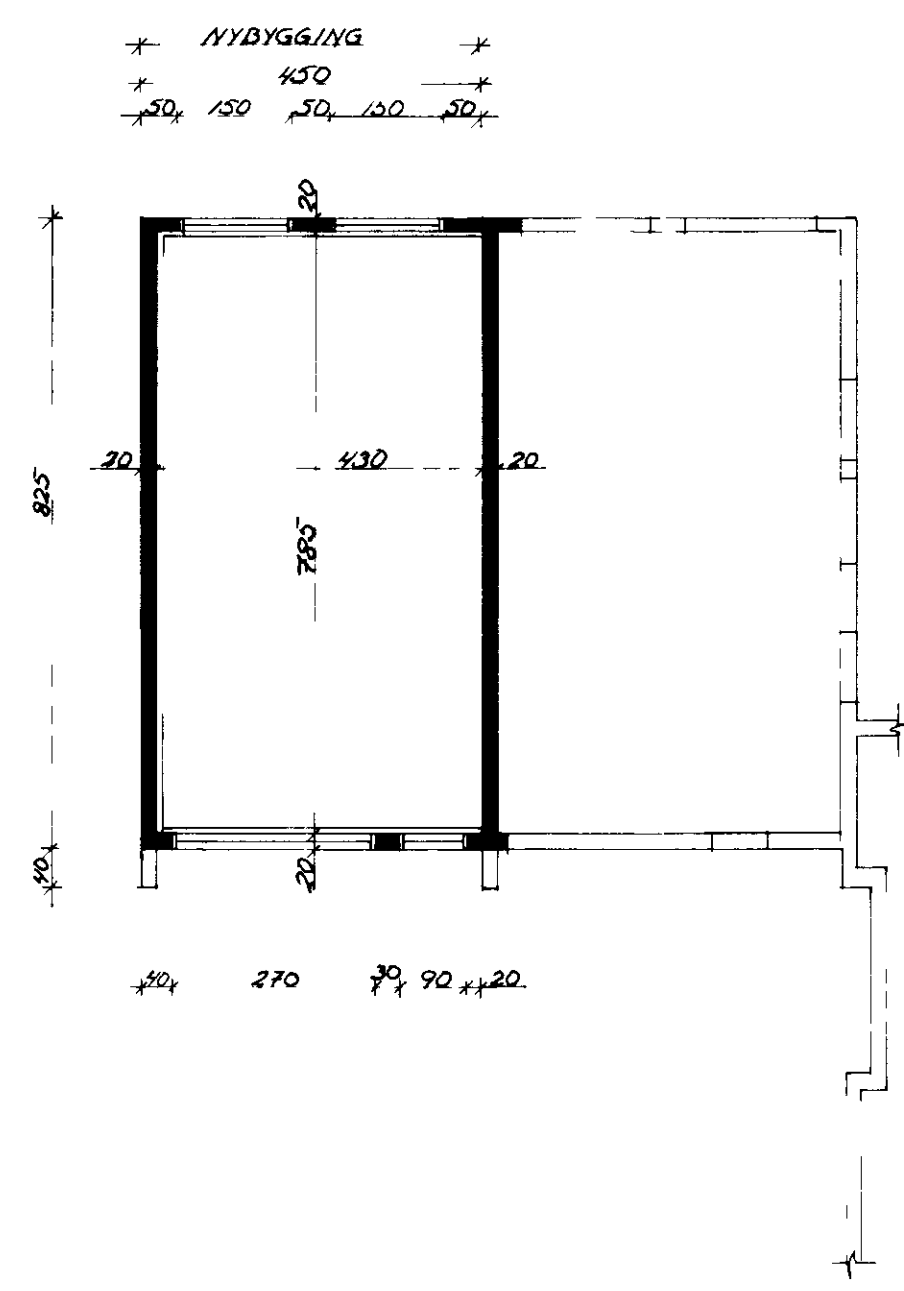

BUHAMAR 38 VESTM EYJUM	VERK 8008	BL NR 102
UTILITSMYNDIR MALSETT GRUNNMYND AFSTODUMYND	MHV 1/100 1/500	HANNAÐS P TEIHN S P
SIGURJON PALSSON TEIKNIFRÆÐINGUR		