
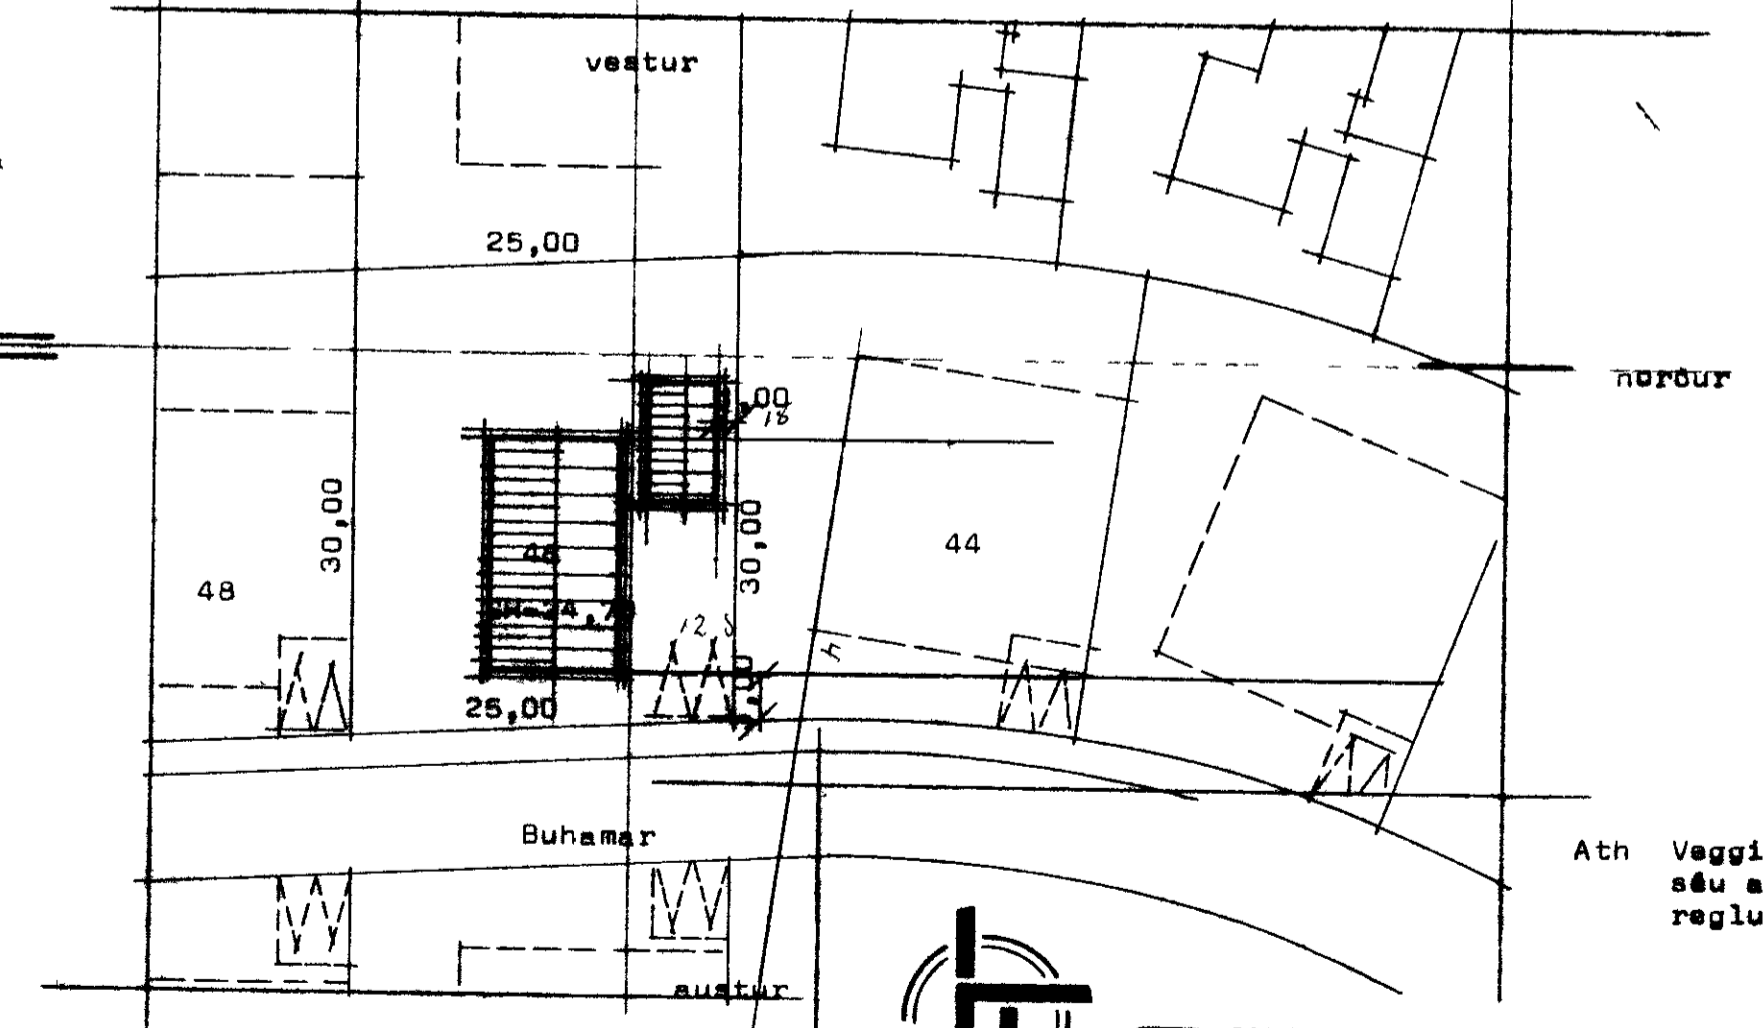
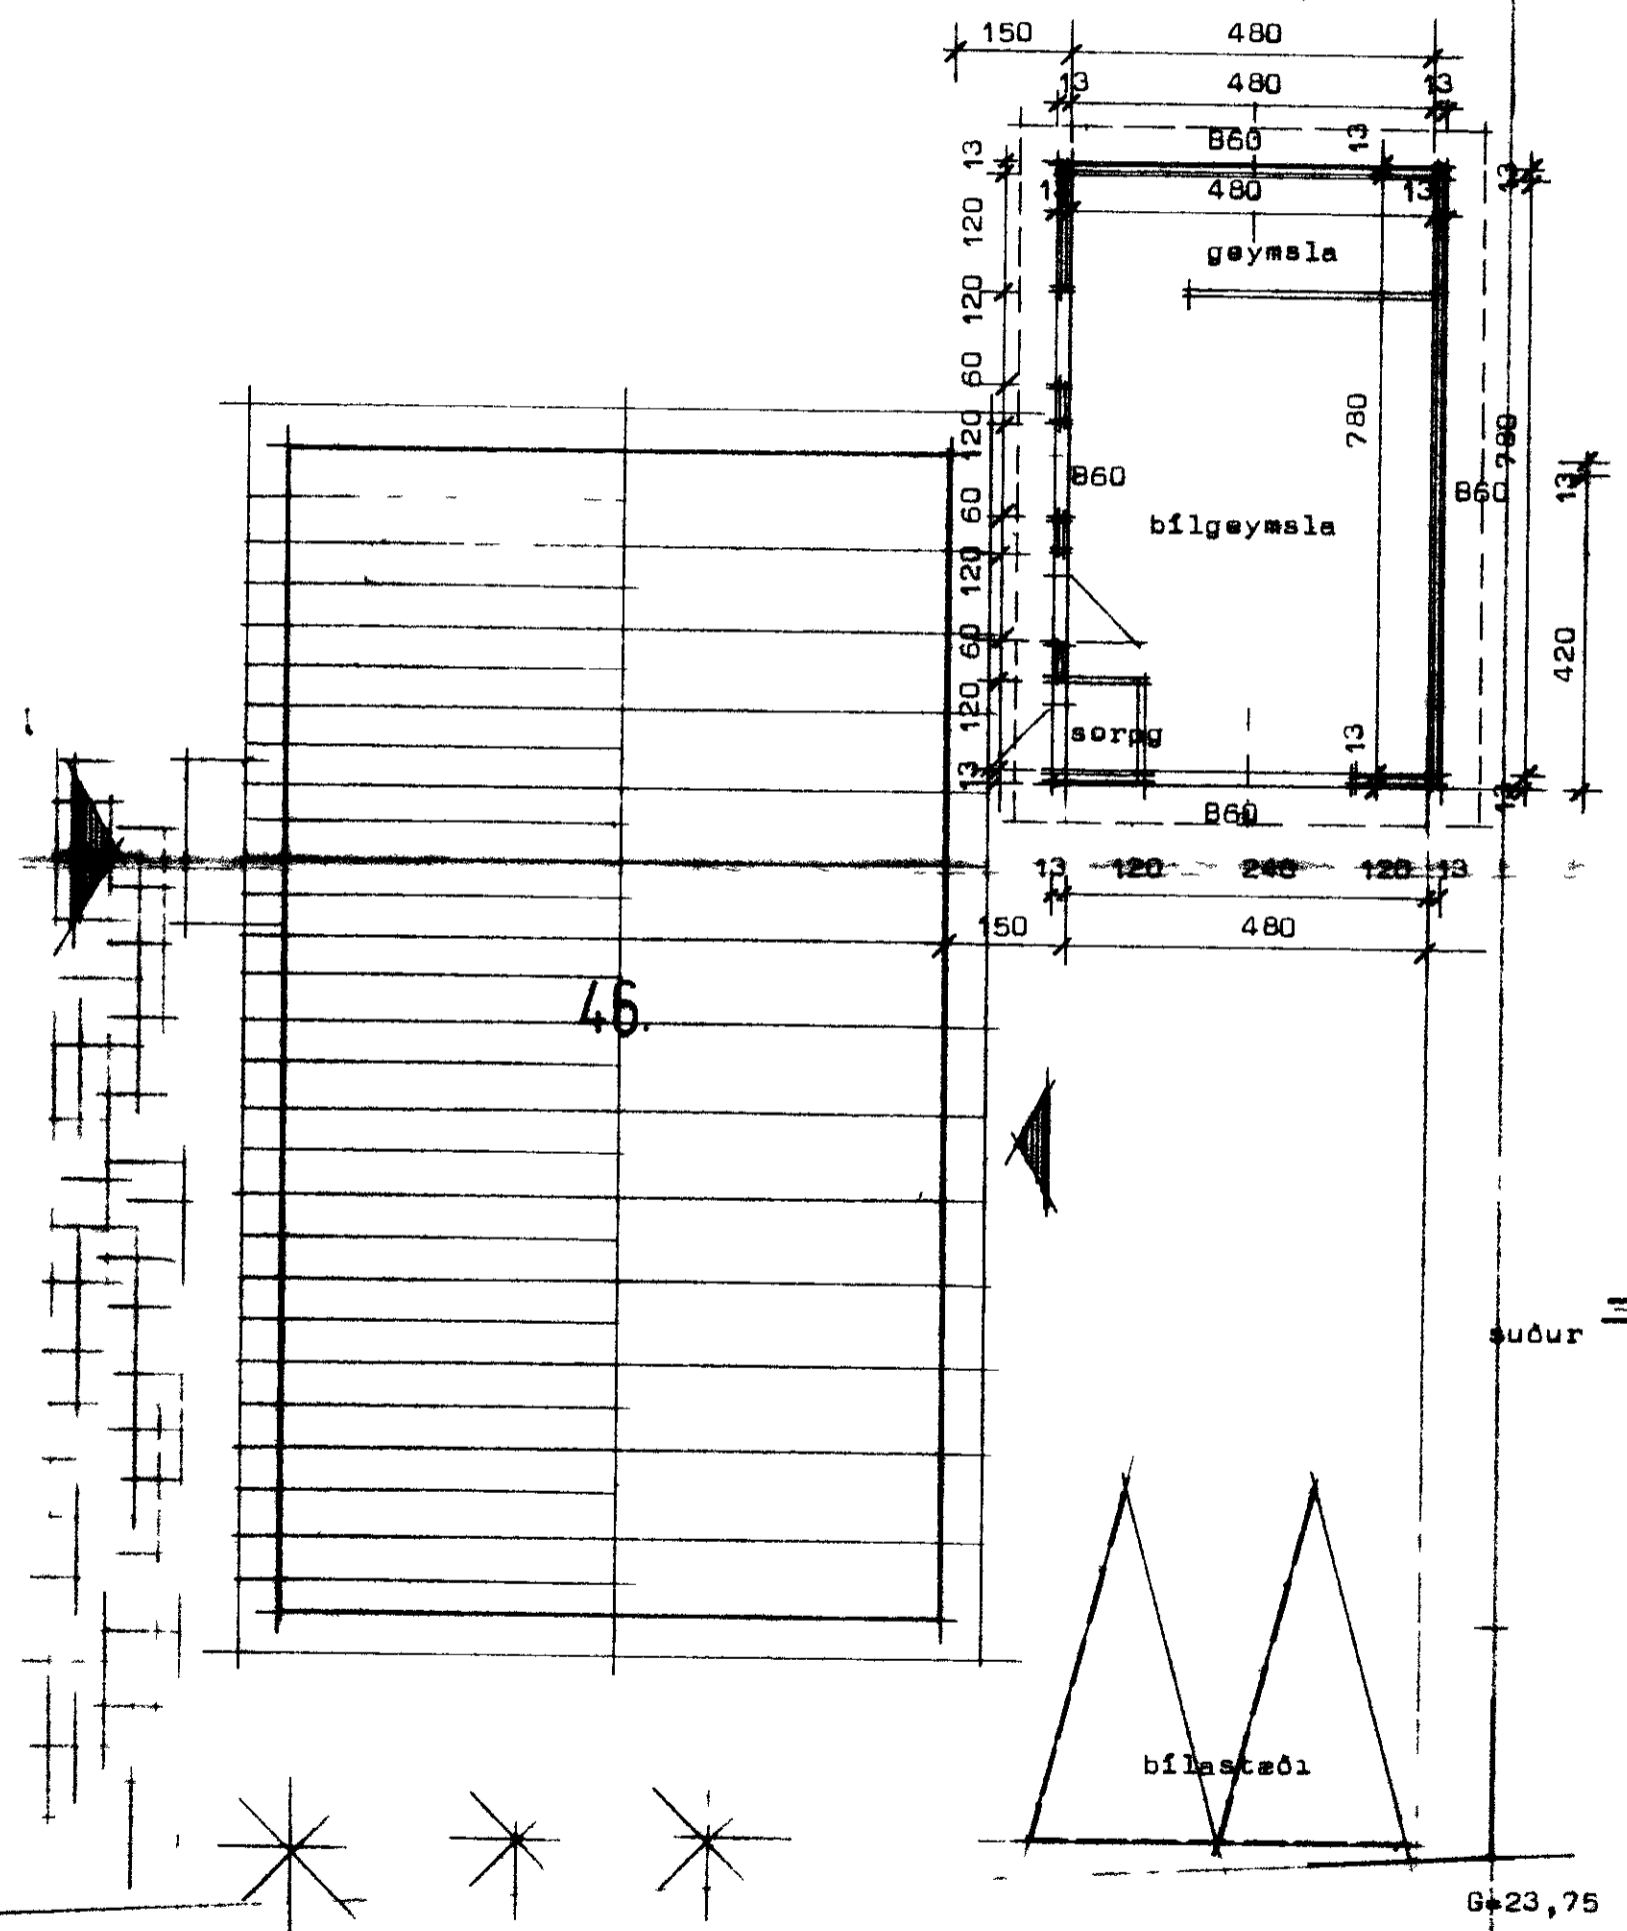


BÚHAMAR 46 VESTMANNAEYJUM

SAMPYKKT I BYGGINGAFULLUM
 30-1-79
 BYGGINGAFULLUR V. VESTMANNAEYJUM
Valur Magnússon

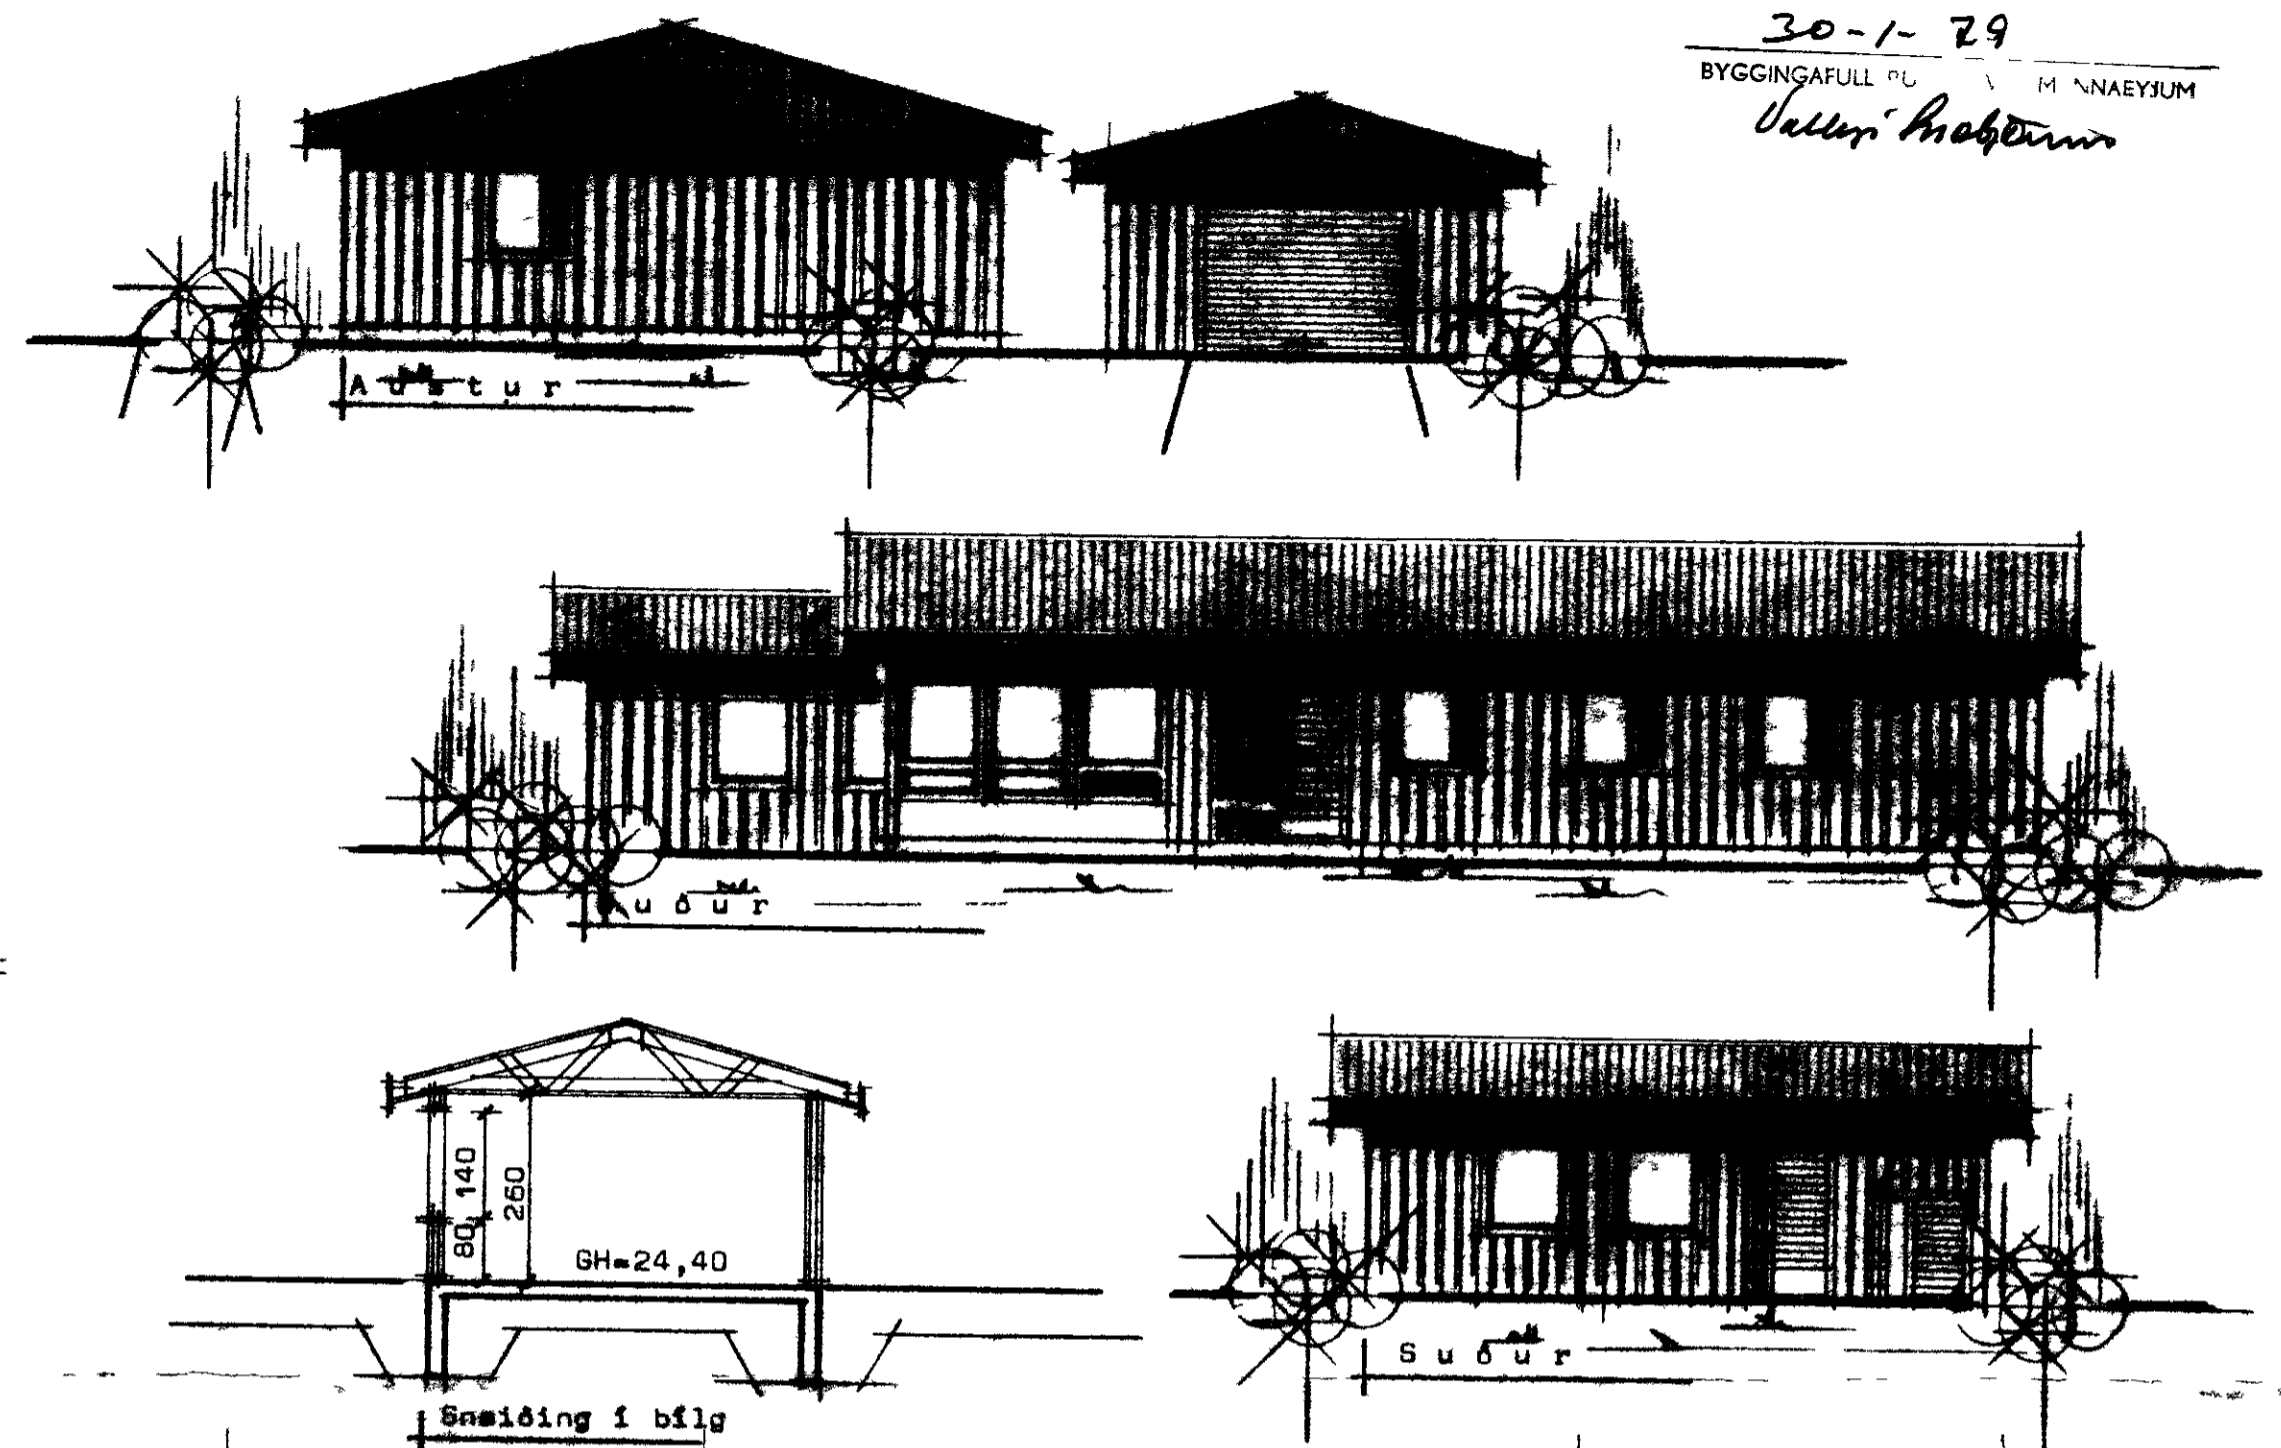

Ath Veggir og loft bílgæmslu séu á m k 860 samkvæmt reglugerð um brunavarnir.

B=24,50

BÚHAMAR

Afstöðumynd Mkv 1:500

STADALHÚS
 TEIKNISTOFA SÍÐUMULA 31 SIMI 83141

VERKEFNI	DAG. 1979	VERK NR ST 1
Bílgæmsla	SKV. 1.100 1:500	
Búhamar 46 Vestmannaeyjum	BLAD NR	

Valur Magnússon *Guðmundur P. Kristjánsson*