


Raufi golfur á hurð MKV 15

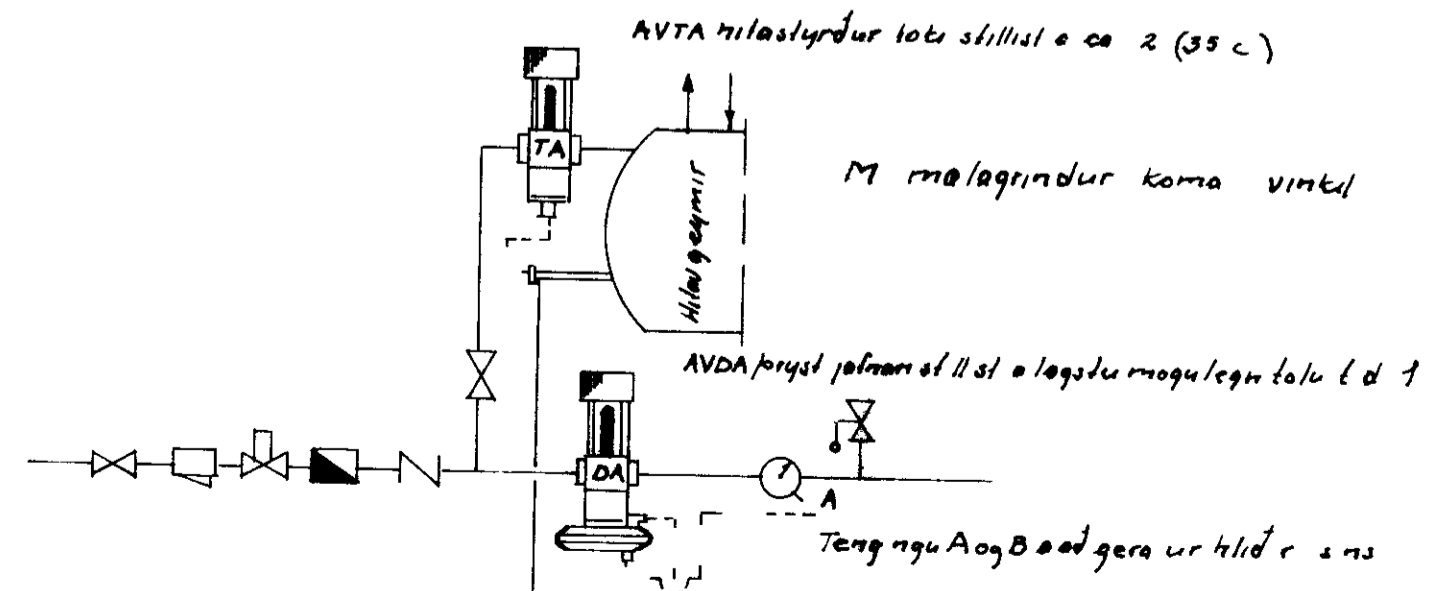

OFNASKRA

Nr	Herbergi	Varmaport Watt	Hámarks-		Valdir ofnar at-40				Tenging A B C D	Ofnlokar Dömi um DANFOSS LO		
			Hæð	Lengd	Ritkost	Þykkt	Hæð	Lengd		Gerð	Aftast	Lösmg A
1	Raddyr	580	75	60					AB	FJVR		
2	Herb	680	75	100					AD	RAVL	02	
3		1160	75	120					AD	RAVL	05	
4	Bad	440	75	60					CD	FJVR		
5	Herb	810	75	100					AB	RAVL	02	
6	Vinnuherb	560	60	80					CD	RAVL	02	
7	Herb	840	75	100					AD	RAVL	02	
8	Hjón	1150	75	150					AD	RAVL	05	
91	Stofa	1300	50	150					CB	FJVR		
92		1300	50	150					CB	RAVL	05	
93		700	30	100					CB	FJVR		
10	Þvottur Geym	800	90	48					CB	FJVR		
11	Eldhus	1430	75	120					AD	FJVR		
12	WC	260	60	50					AB	FJVR		
		12010										

VERK
 BUHAFMAR SOVESTMANNAEYJUM
 Rummynd hila og valnslagn

BR DAGS BREYTING TEIKN NR 23-50 AF 8348

PÁLL ZÓPHONIÁSSON
 BYGGINGATÆKNIFRÆÐINGUR

HANNAÐ R G TEIKNAD
 KVARDI / 50