
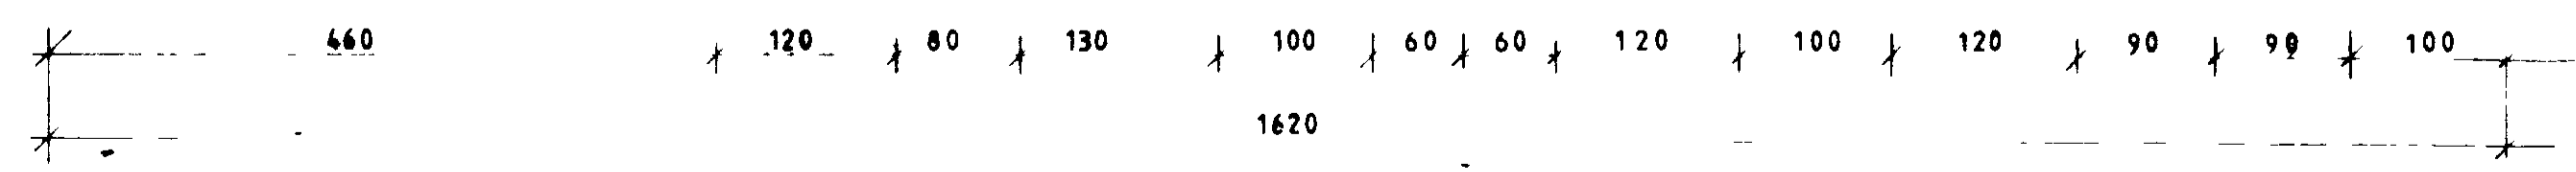
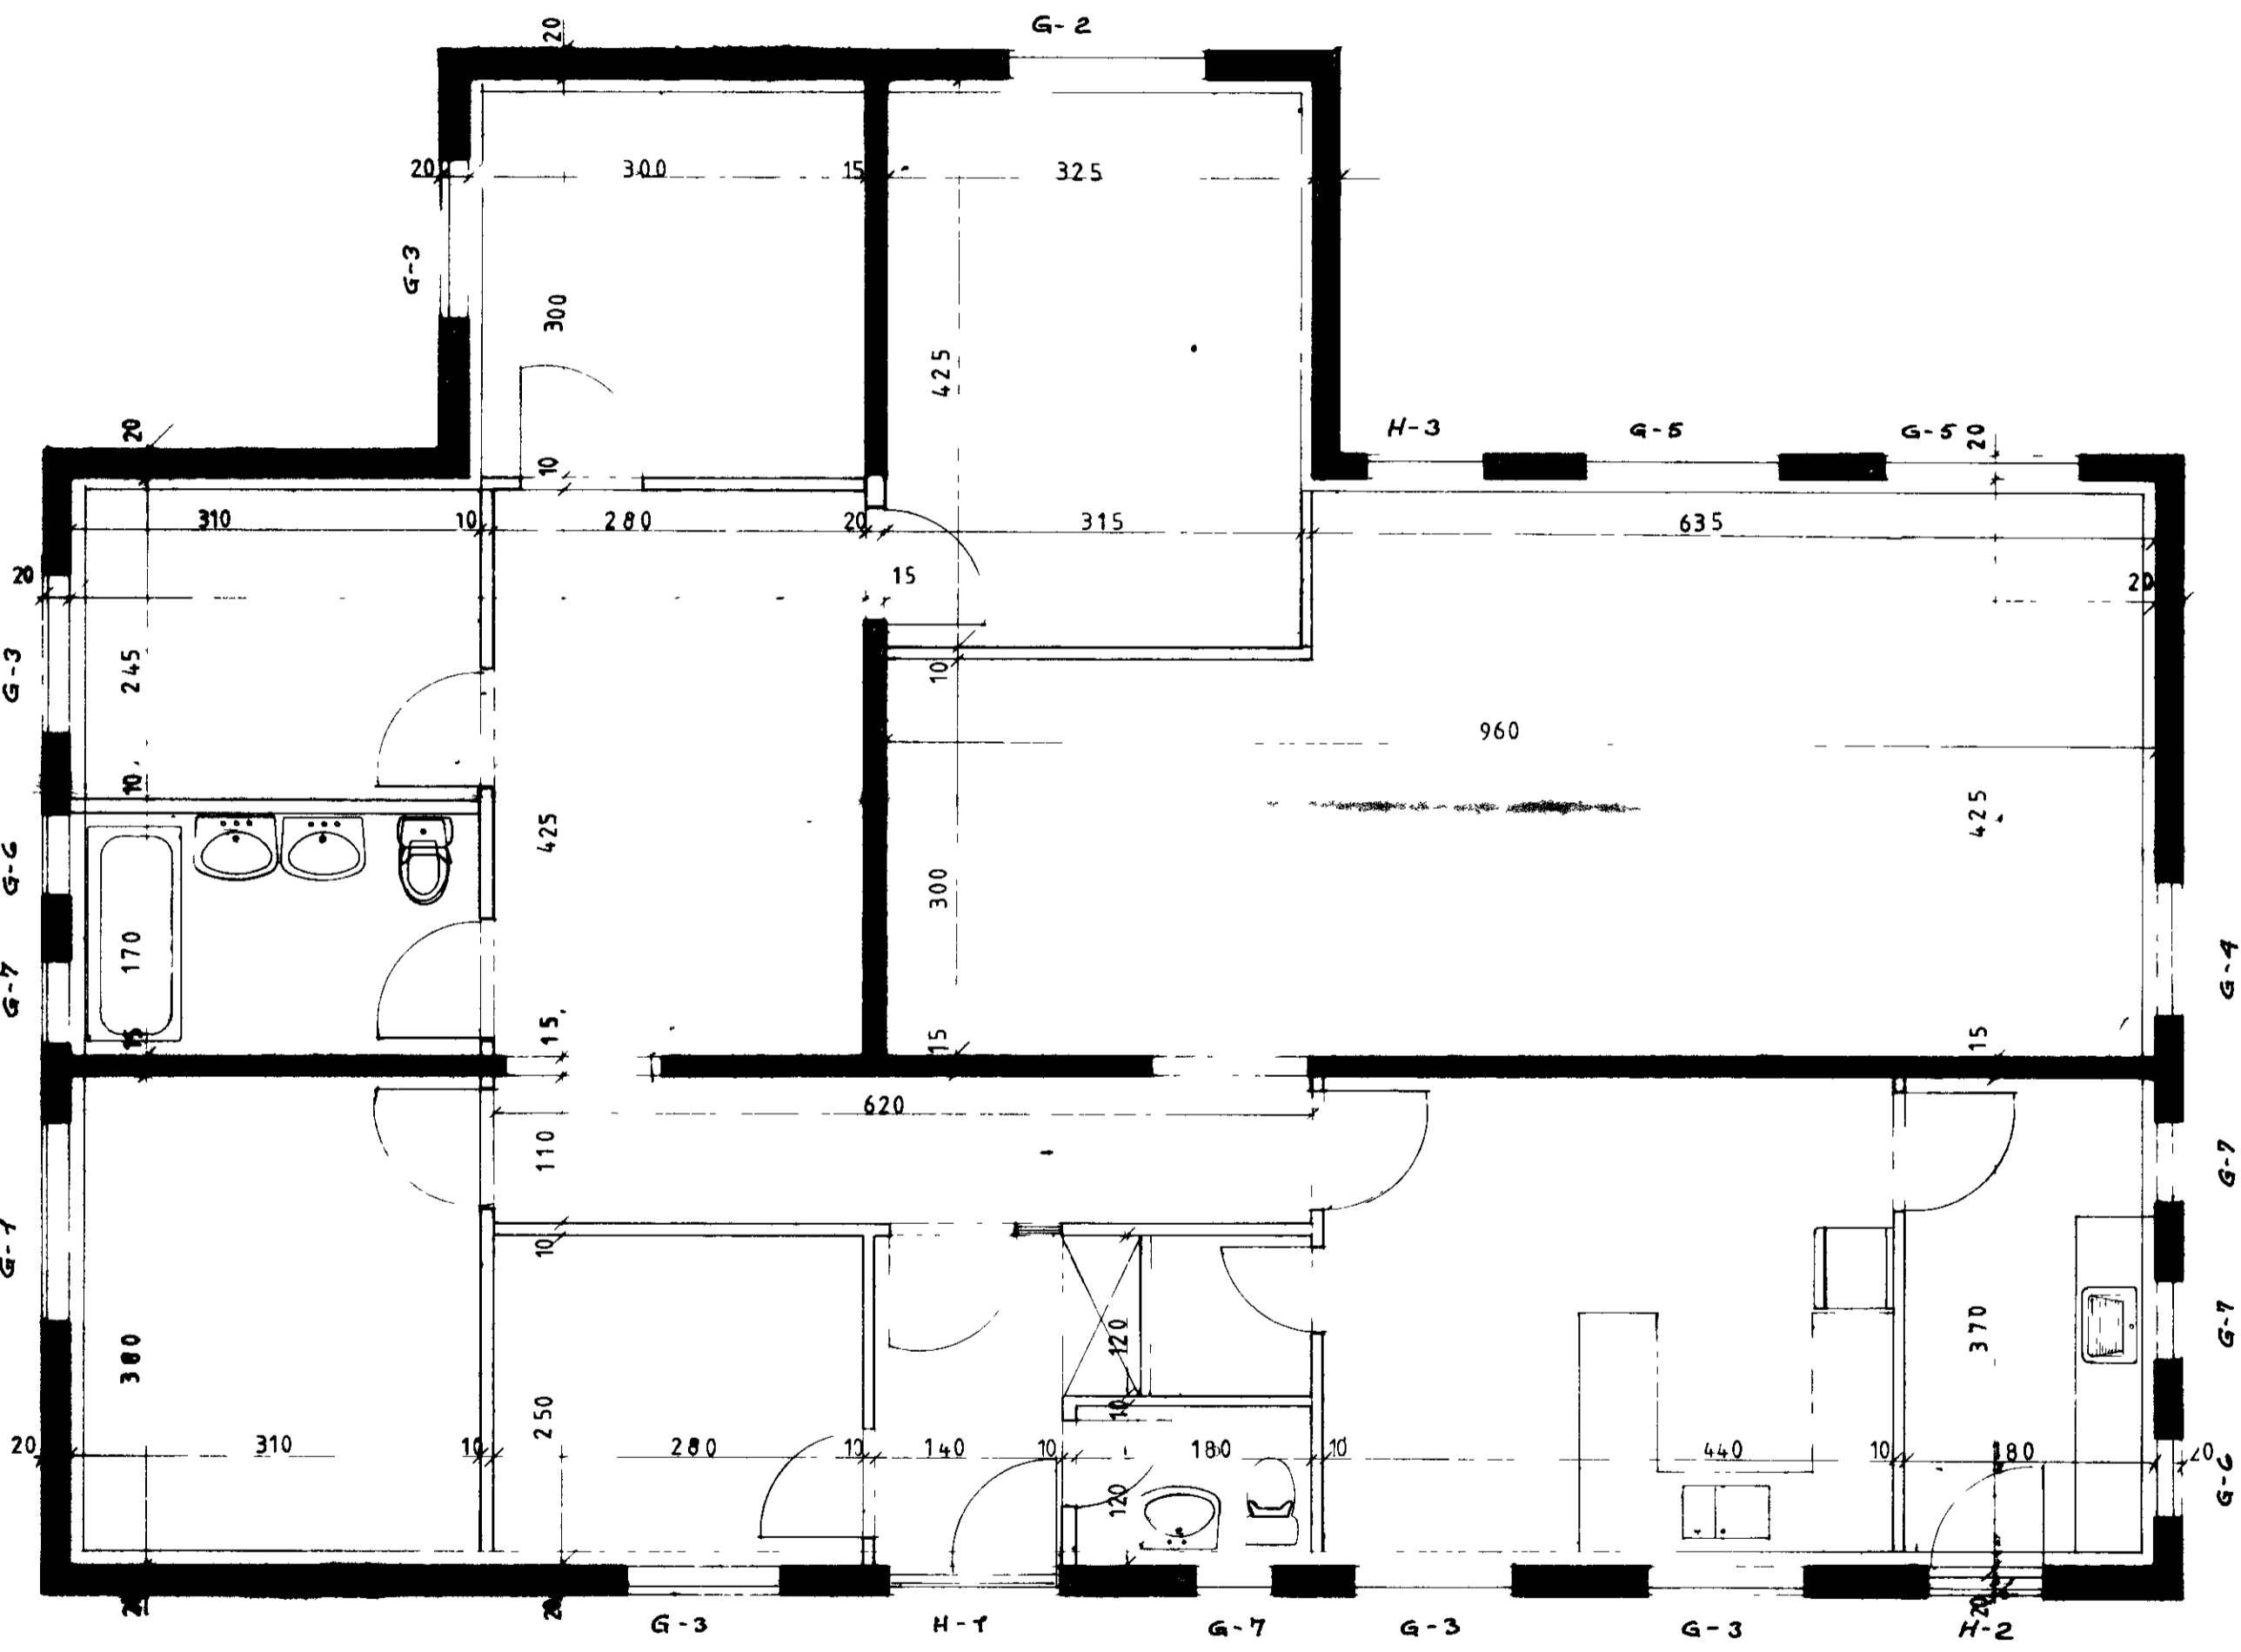
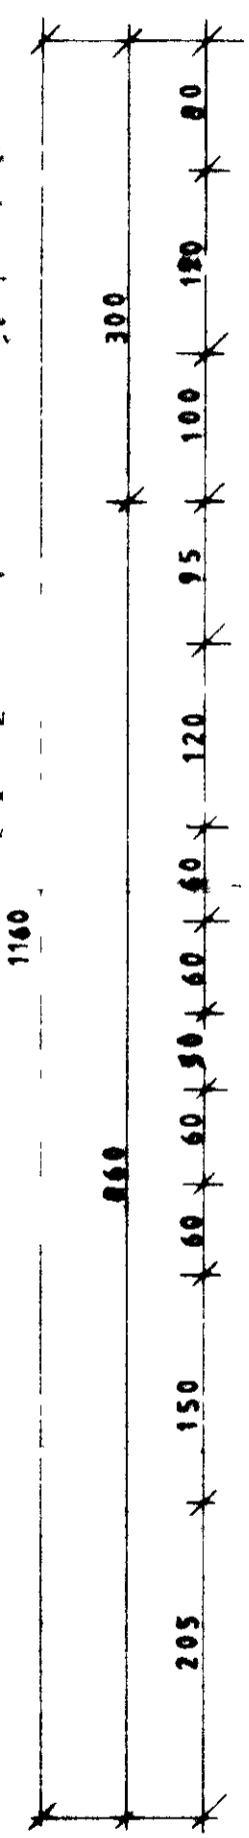


SAMÞYKKT / BYGGINGAERND  
 21-10-83  
 BYGGINGAFULLTRUINN / VESTMANNAEYRUM  
*Valleir Hafsson*

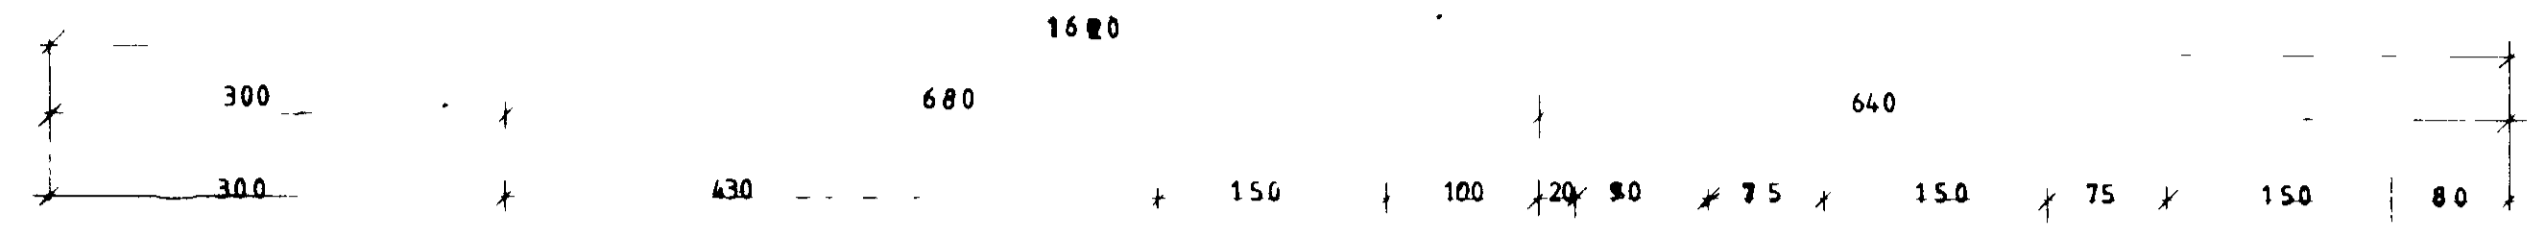

Grunnmynd 1:50.

F		VERK	BÜHAMAR -50 Vestmannaeyjum
E			Grunnmynd
D			
C			
B			
A			
BR	DAGG	GREYTING	TEKNI. NR 4-50 AF 0348
PÁLL ZÓPHONIÁSSON		HANNA P.Z.	TEKNI. NR 85