


Rauflí gólfur undir hurð MCV 15

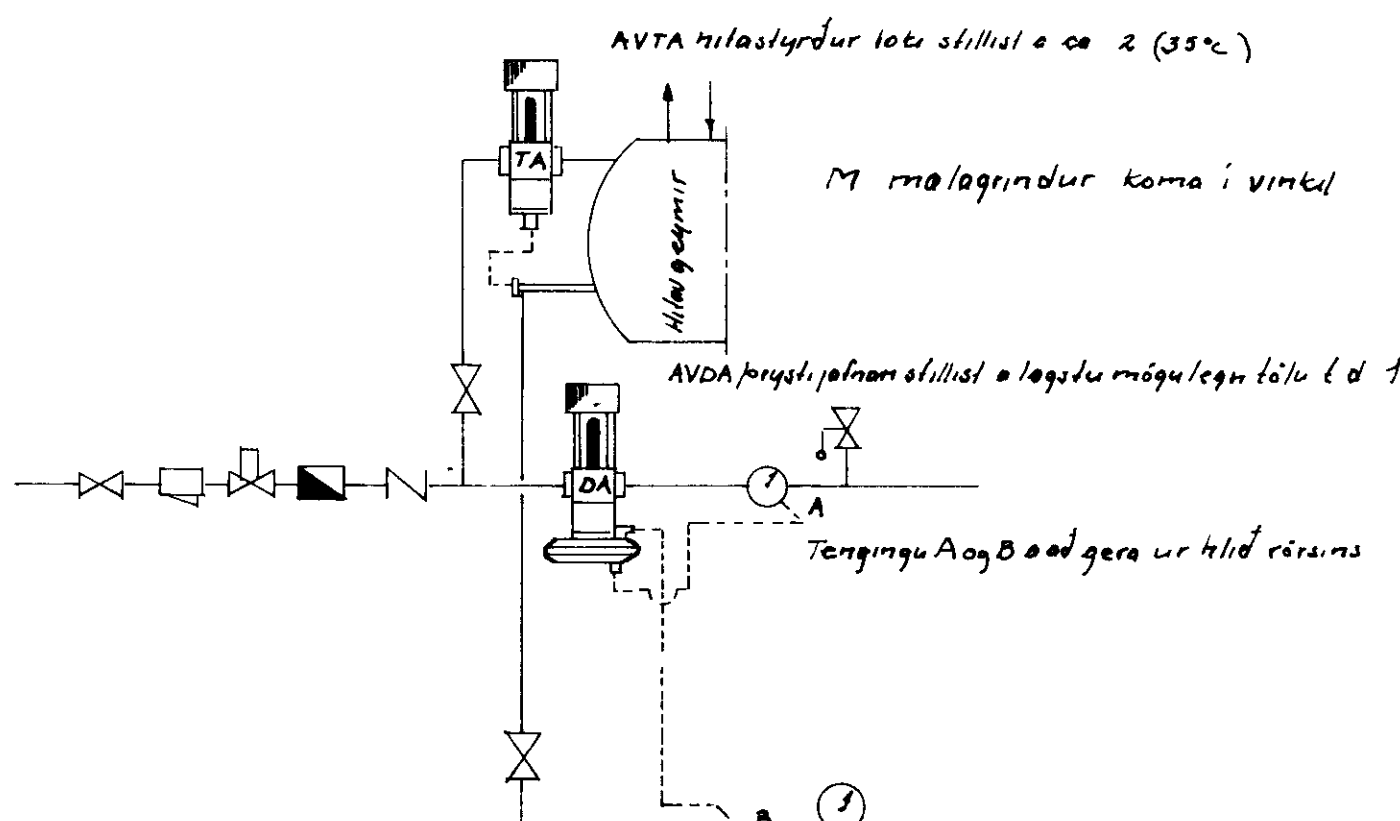

OFNASKRÁ

| Nr  | Herbergi     | Varmapörl | Hömarks- |     | Valdir ofnar $\Delta t=40$ |        |       |     | Tenging | Ofnlokar |      |        |       |
|-----|--------------|-----------|----------|-----|----------------------------|--------|-------|-----|---------|----------|------|--------|-------|
|     |              |           | Wolt     | Hæð | Lengd                      | Ritösl | þykki | Hæð |         | Lengd    | Gerð | Aftast | Lösum |
| 1   | Riddyrri     | 580       | 75       | 60  |                            |        |       |     | AB      | FJVR     |      |        |       |
| 2   | Herb         | 680       | 75       | 100 |                            |        |       |     | AD      | RAVL     | 02   |        |       |
| 3   | "            | 1160      | 75       | 120 |                            |        |       |     | AD      | RAVL     | 05   |        |       |
| 4   | Bað          | 440       | 75       | 60  |                            |        |       |     | CD      | FJVR     |      |        |       |
| 5   | Herb         | 810       | 75       | 100 |                            |        |       |     | AB      | RAVL     | 02   |        |       |
| 6   | Vinnuherb    | 560       | 60       | 80  |                            |        |       |     | CD      | RAVL     | 02   |        |       |
| 7   | Herb         | 840       | 75       | 100 |                            |        |       |     | AD      | RAVL     | 02   |        |       |
| 8   | Hjón         | 1150      | 75       | 150 |                            |        |       |     | AD      | RAVL     | 05   |        |       |
| 9.1 | Stofa        | 1300      | 50       | 150 |                            |        |       |     | CB      | FJVR     |      |        |       |
| 9.2 | "            | 1300      | 50       | 150 |                            |        |       |     | CB      | RAVL     | 05   |        |       |
| 9.3 | "            | 700       | 30       | 100 |                            |        |       |     | CB      | FJVR     |      |        |       |
| 10  | Þvottur-Geym | 800       | 90       | 48  |                            |        |       |     | CB      | FJVR     |      |        |       |
| 11  | Eldhús       | 1430      | 75       | 120 |                            |        |       |     | AD      | FJVR     |      |        |       |
| 12  | WC           | 260       | 60       | 50  |                            |        |       |     | AB      | FJVR     |      |        |       |
|     |              | 12 010    |          |     |                            |        |       |     |         |          |      |        |       |

VERK: **BUHAMAR VESTMANNAEYJUM**  
 Rummynd hita og valnslögn

TEIKN NR 23 AF 8348

HANNAD R G TEIKNAD

BR DAGS BREYTING

**PÁLL ZÓPHONIÁSSON**  
 BYGGINGATÆKNIFRÆÐINGUR  
 KIRKJUVÉGI 23 • 98 2711

KVARÐI 1 50