
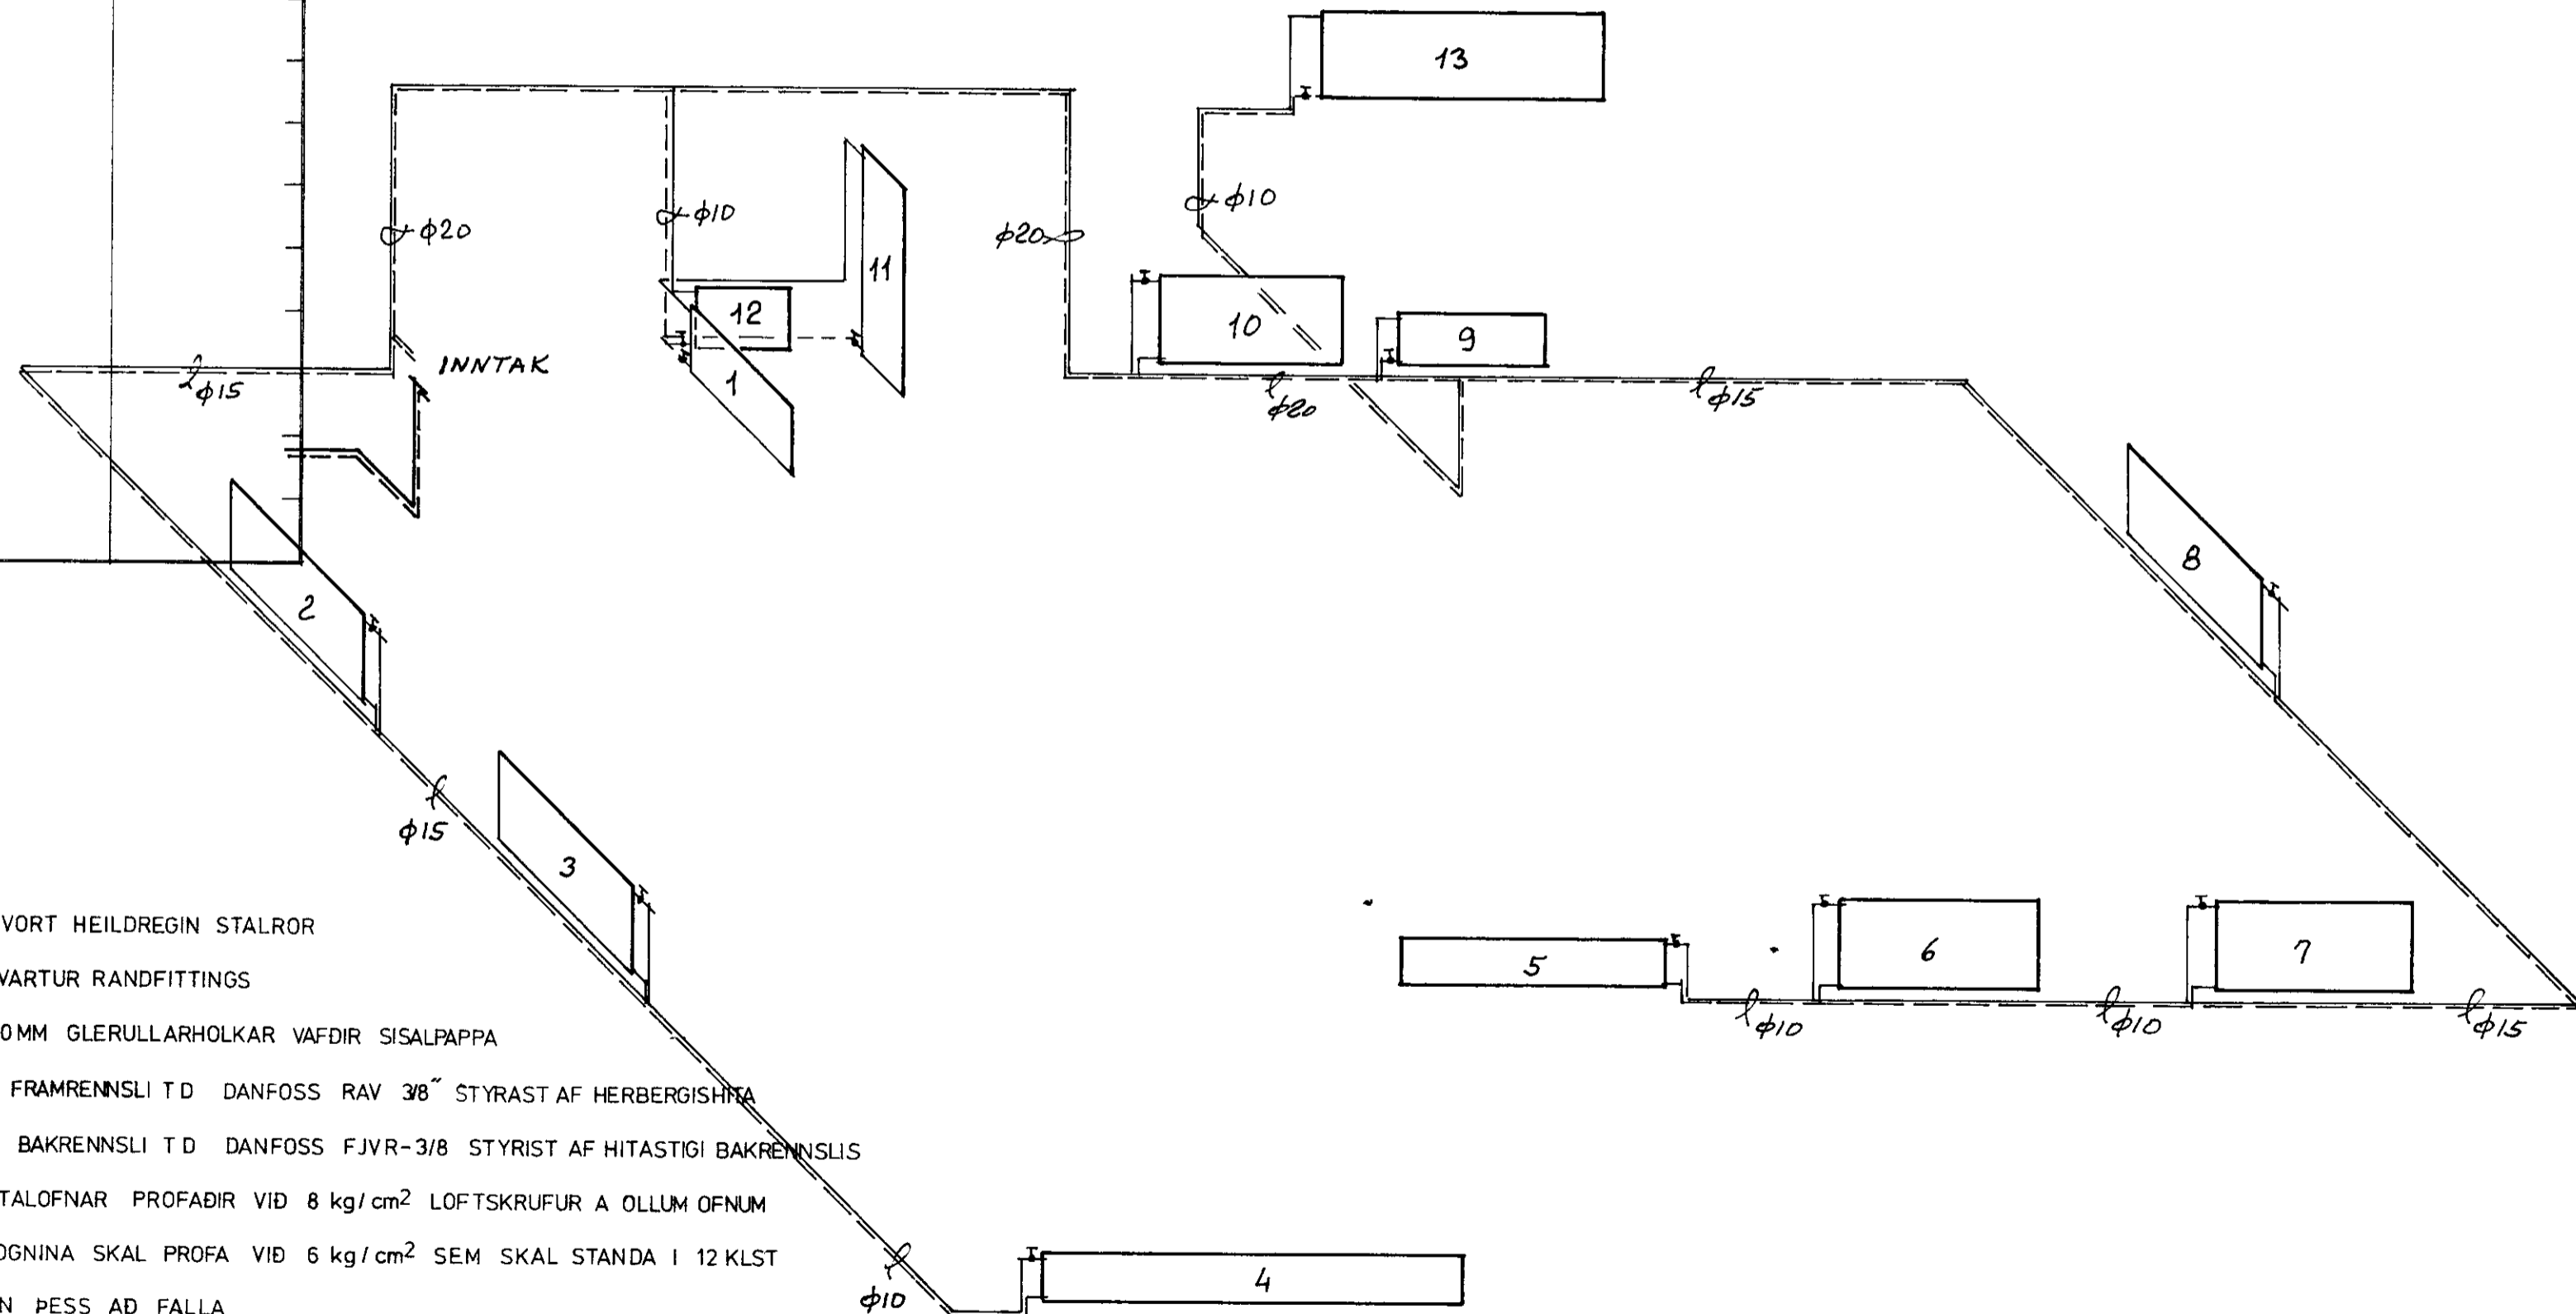



OFNASKRÁ

1740

OFN	MESTA		VARMA PORF kcal klst	STAD SETN STUTA	GERÐ OFNA			TÁKN FRAM- LEIDANDA
	LENGD cm	HÆÐ cm			LENGD cm	HÆÐ cm	ÞYKKT cm	
01	105	X	600	AB				
02	165	70	1400	AB				
03	165	70	2000	AB				
04	345	45	1300	CD				
05	225	70	1100	AB				
06	165	70	850	CD				
07	165	70	1150	CD				
08	165	70	1150	CD				
09	105	45	600	AB				
10	165	70	750	AB				
11	55	X	500	CD				
12	85	X	400	AB				
13	225	70	2000	CD				
14								
15								
16								
17								
18								
13 Stk			13800 kcal klst					

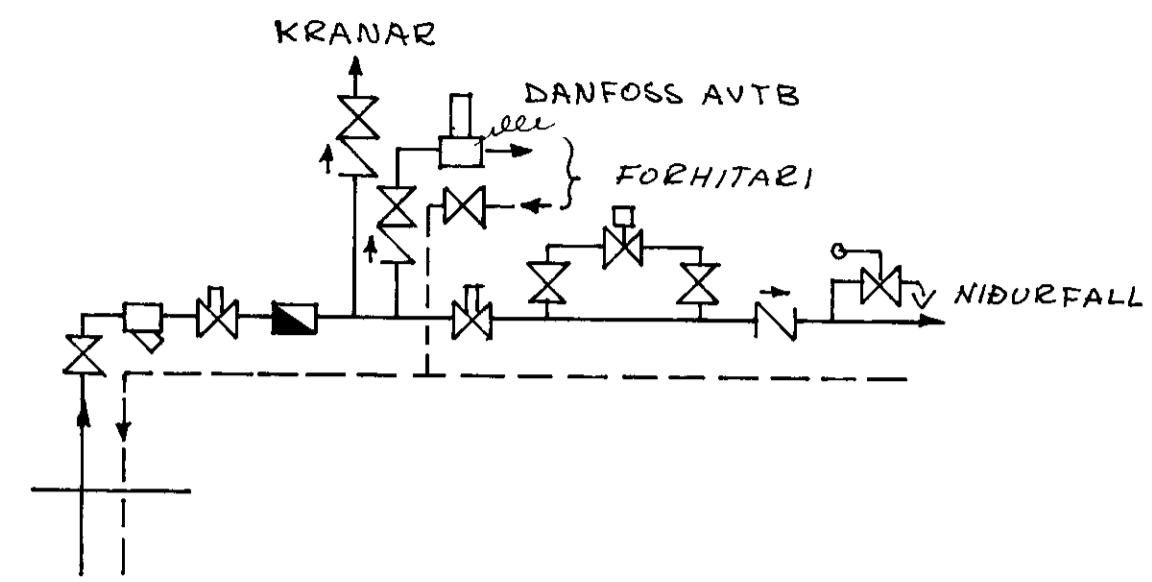

STADSETNING STUTA
(SED FRAMAN A)

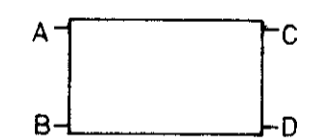

SKÝRINGAR

- FRAMRENNSLI
- - - BAKRENNSLI
- MAGNMÆLIR
- SIA
- ⊗ SLAUFULOKI
- ⊗ RENNILOKI
- ⊗ EINSTREYMISLOKI
- ⊗ HEMILL
- ⊗ MOTORLOKI
- ⊗ ORYGGISLOKI
- ⊗ BLONDUNARLOKI
- ⊗ HITA-OG ÞRYSTIMÆLIR
- ← TÆMING

- PIPUR SVORT HEILDREGIN STALRÖR
- FITTINGS SVARTUR RANDFITTINGS
- EINANGRUN 20MM GLERULLARHOLKAR VAFDIR SISALPAPPA
- OFNLOKAR A FRAMRENNSLI T D DANFOSS RAV 3/8" STYRAST AF HERBERGISHITA
- A BAKRENNSLI T D DANFOSS FJVR-3/8" STYRIST AF HITASTIGI BAKRENNSLIS
- OFNAR STALOFNAR PROFABDIR VID 8 kg/cm² LOFTSKRUFUR A OLLUM OFNUM
- PROFUN LOGNINA SKAL PROFA VID 6 kg/cm² SEM SKAL STANDA I 12 KLST AN ÞESS AD FALLA

	RVÍK ísept75	VERK Bunnar 58, stannaejnum.	LAUGAVEGUR 120 PÓSTMÓLF 5076 REYKJAVÍK SÍM 28000	GERÐ NR HL
	REIKN TEIKN YFIRF		SGS	
	MÆLIKV			TEIKN NR