
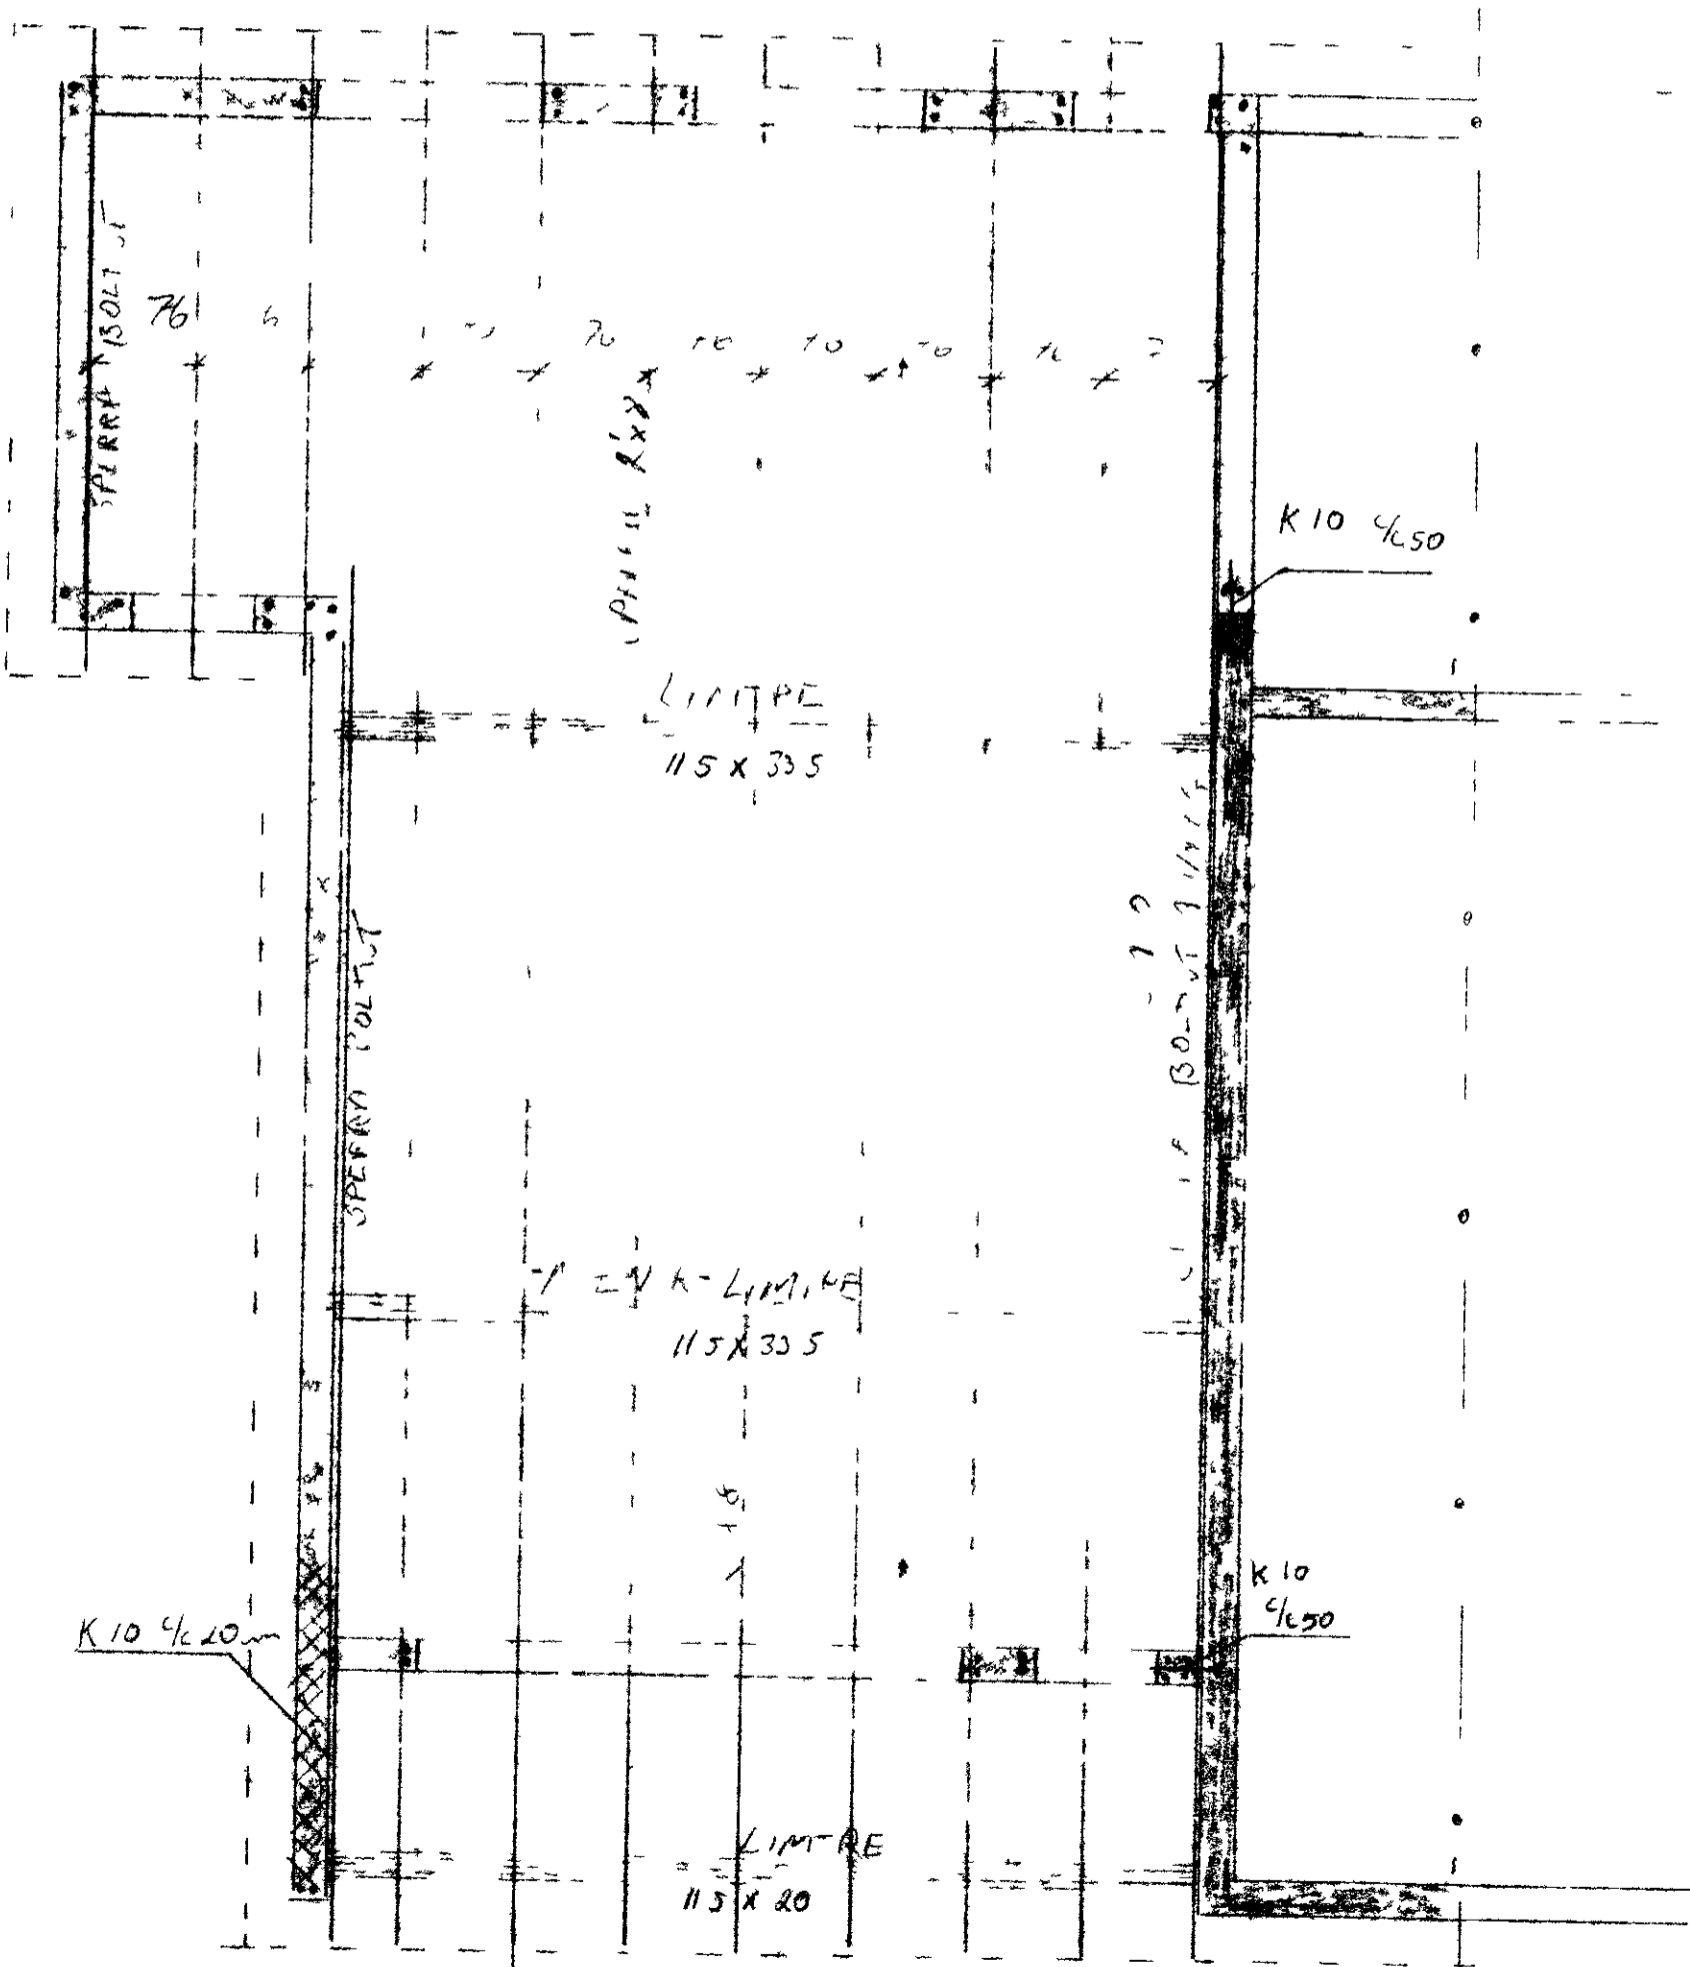


Flóka B

LOFTRÁS Í HVERJU SPERRUBILI

LYKKA UR K 8 UM HVERJA SPERRU 40 CM NÍÐUR Í STEYPU

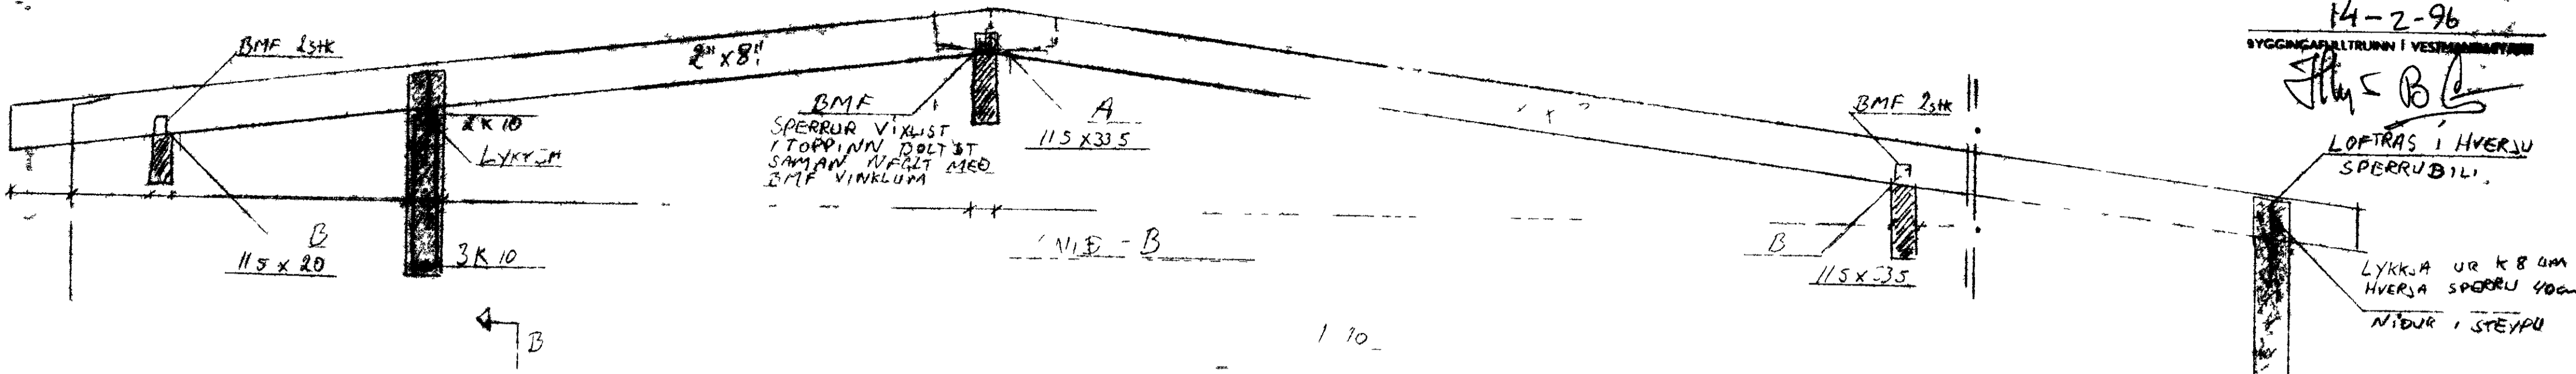

BI HF VINKLAP  
SIVAGLAR  
KAMBSAUMUR 4/50

76 mm HURDULTY

20% S. T. L. Ö. T. H.  
M D BUL 23 FESTINGUM

FESTING 7 V. m

6 stk NAGLAR  
KAMBSAUMUR 4/50

Búna n 68	
KAKVIDIR	BLAD 3
JARNBENT STEYÐA	
MAK 1 50	
1:20	
1:20	
Dag. 1988	