



ÁSYND 5 - 5 - 1.50

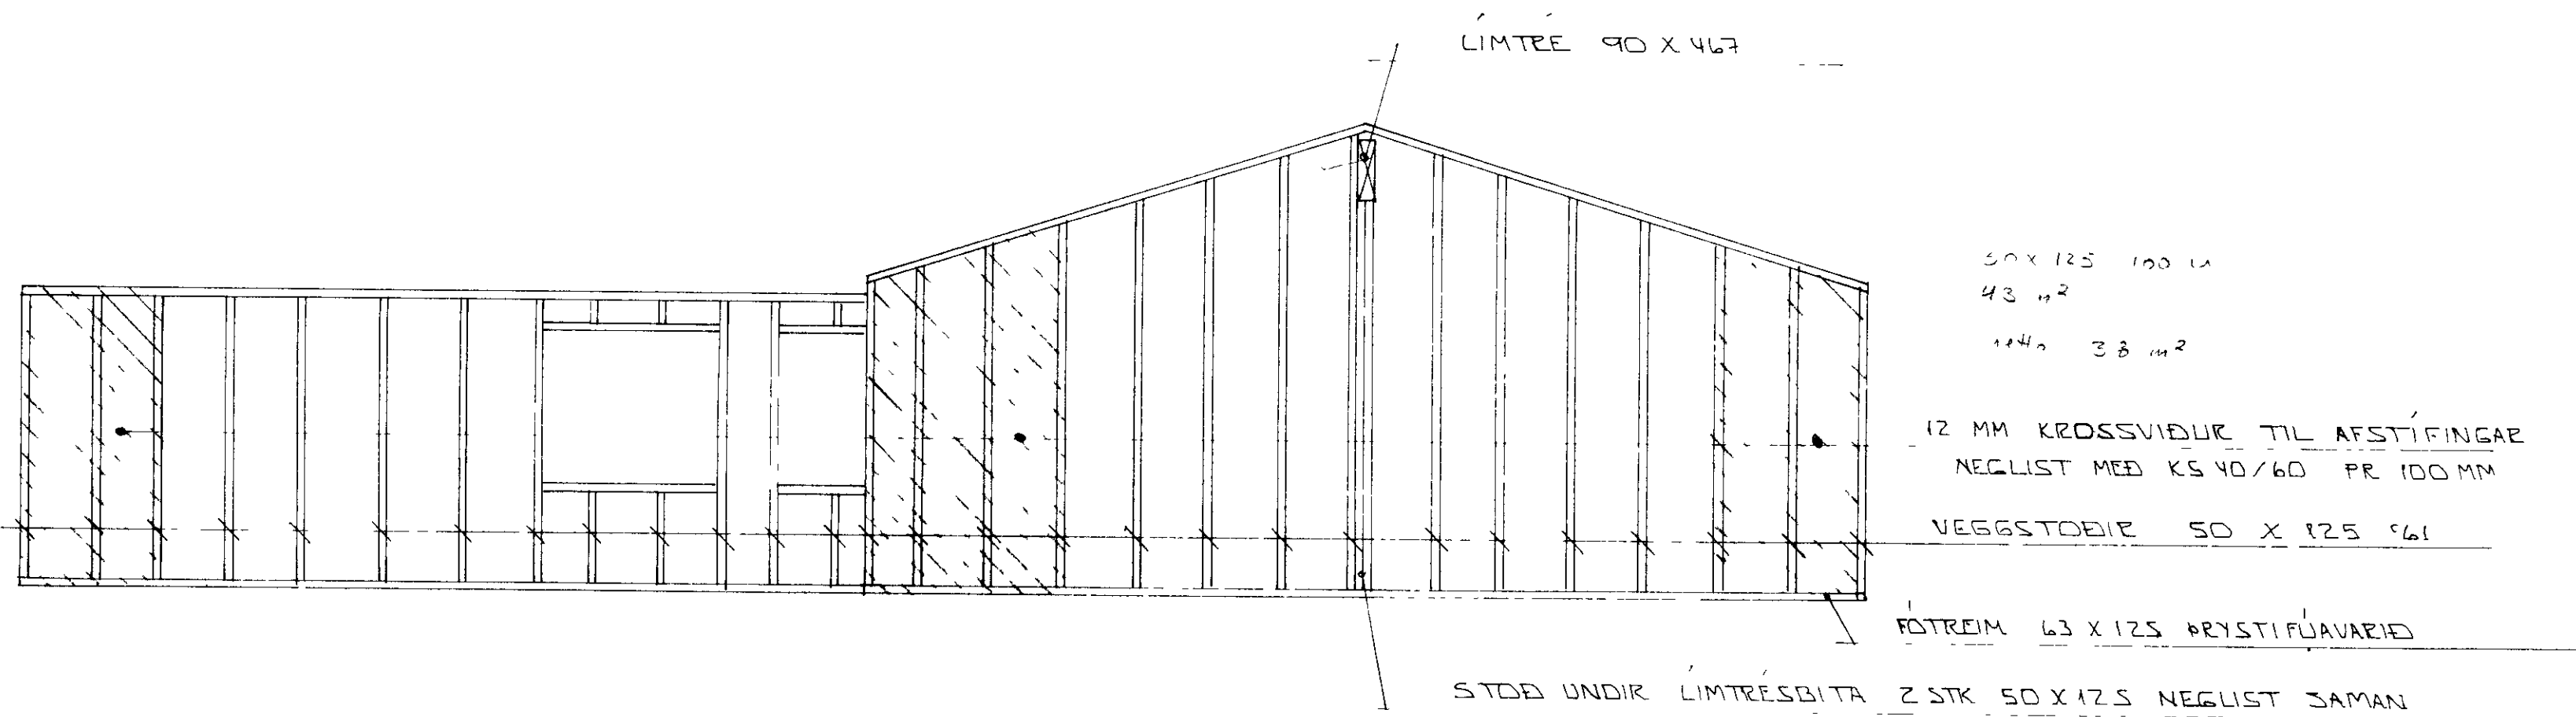

ÁSYND 6 - 6 - 1.50

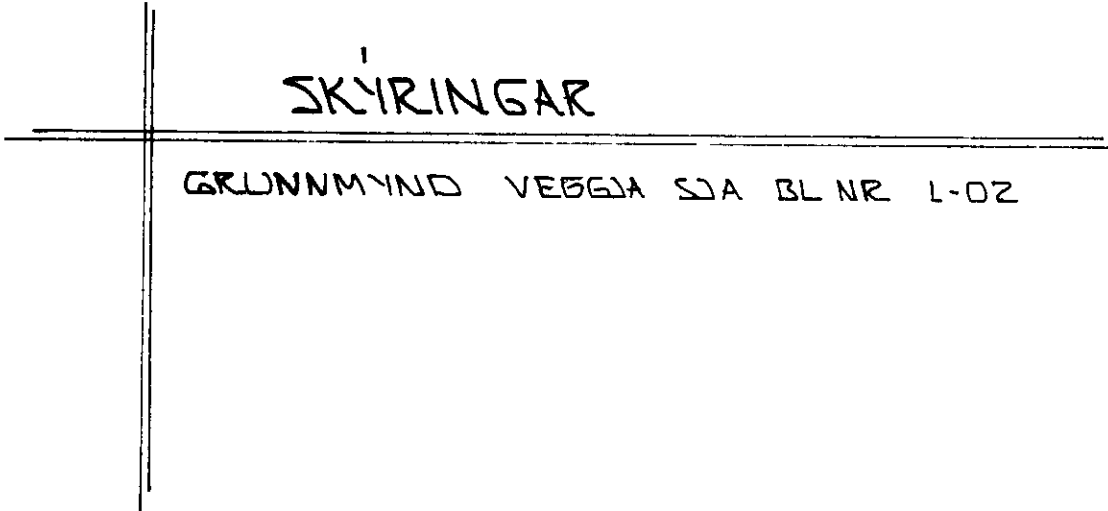

DR NR	DAGS	EDLI BREVTINGAR	SIGN
BÚHAMAR 70 VESTMANNNAEYJUM.			DAGS JAN '91
ÁSYNDIR ÚTVEGJA			HANNA
MELIKV 11.50			TEIKNAR
SIGURÐUR ÞORLEIFSSON TEKNIFRÆÐINGUR FTTFI			VERK NR 9105
STRANDGÖTU 11 HAFNARFIRÐI SIMI 54751/54255			BLAD NR L-03