




GRUNNMYND MKV 1:100

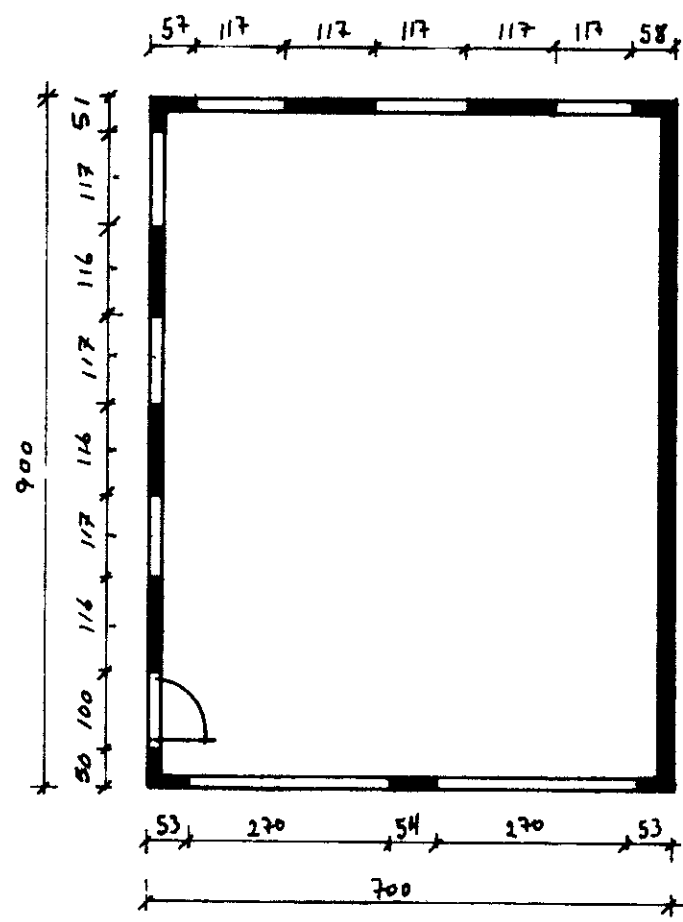


SNID MKV 1:100

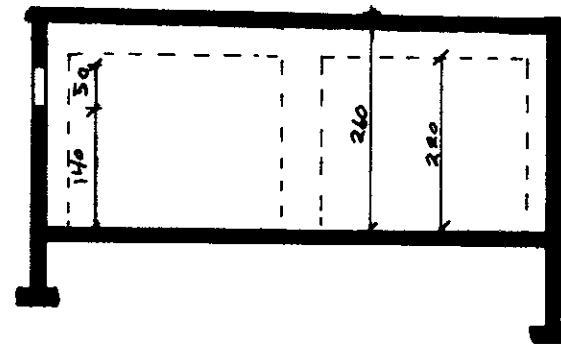


SNID 'I SOLU MILLI DYRR MKV 1:10

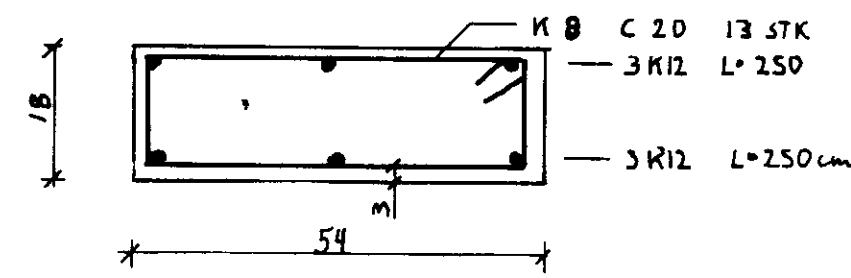


SNID 'I BITA OFAN DYRR MKV 1:10

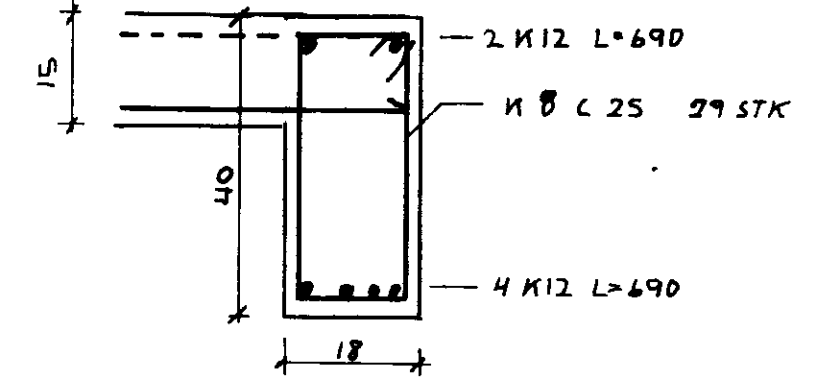


SNID A-A MKV 1:10

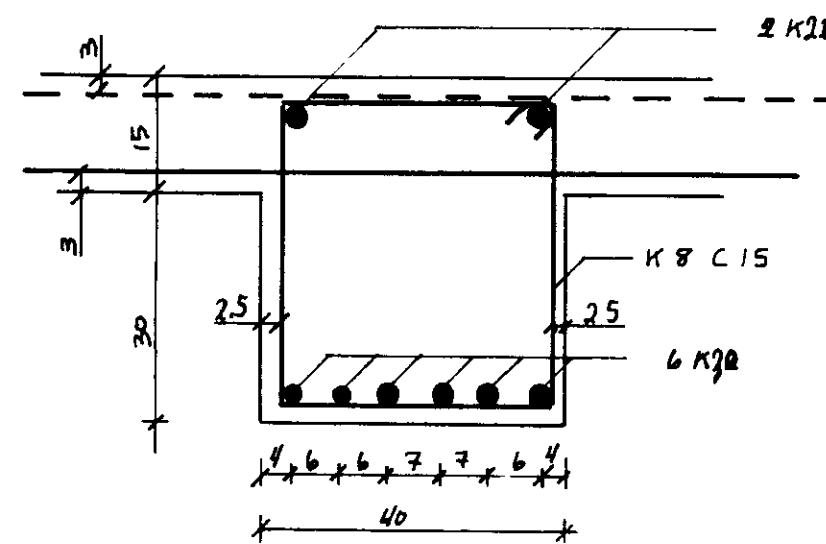

SNID B-B MKV 1:10


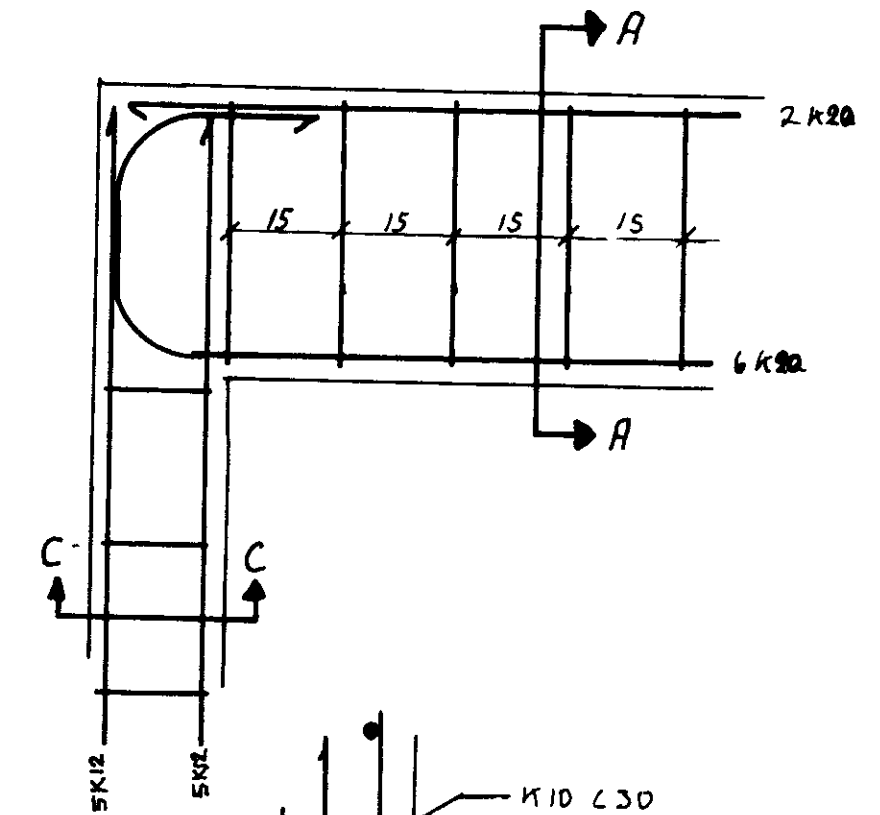


JARN 'I LOFTPLÖTU MKV 1:50

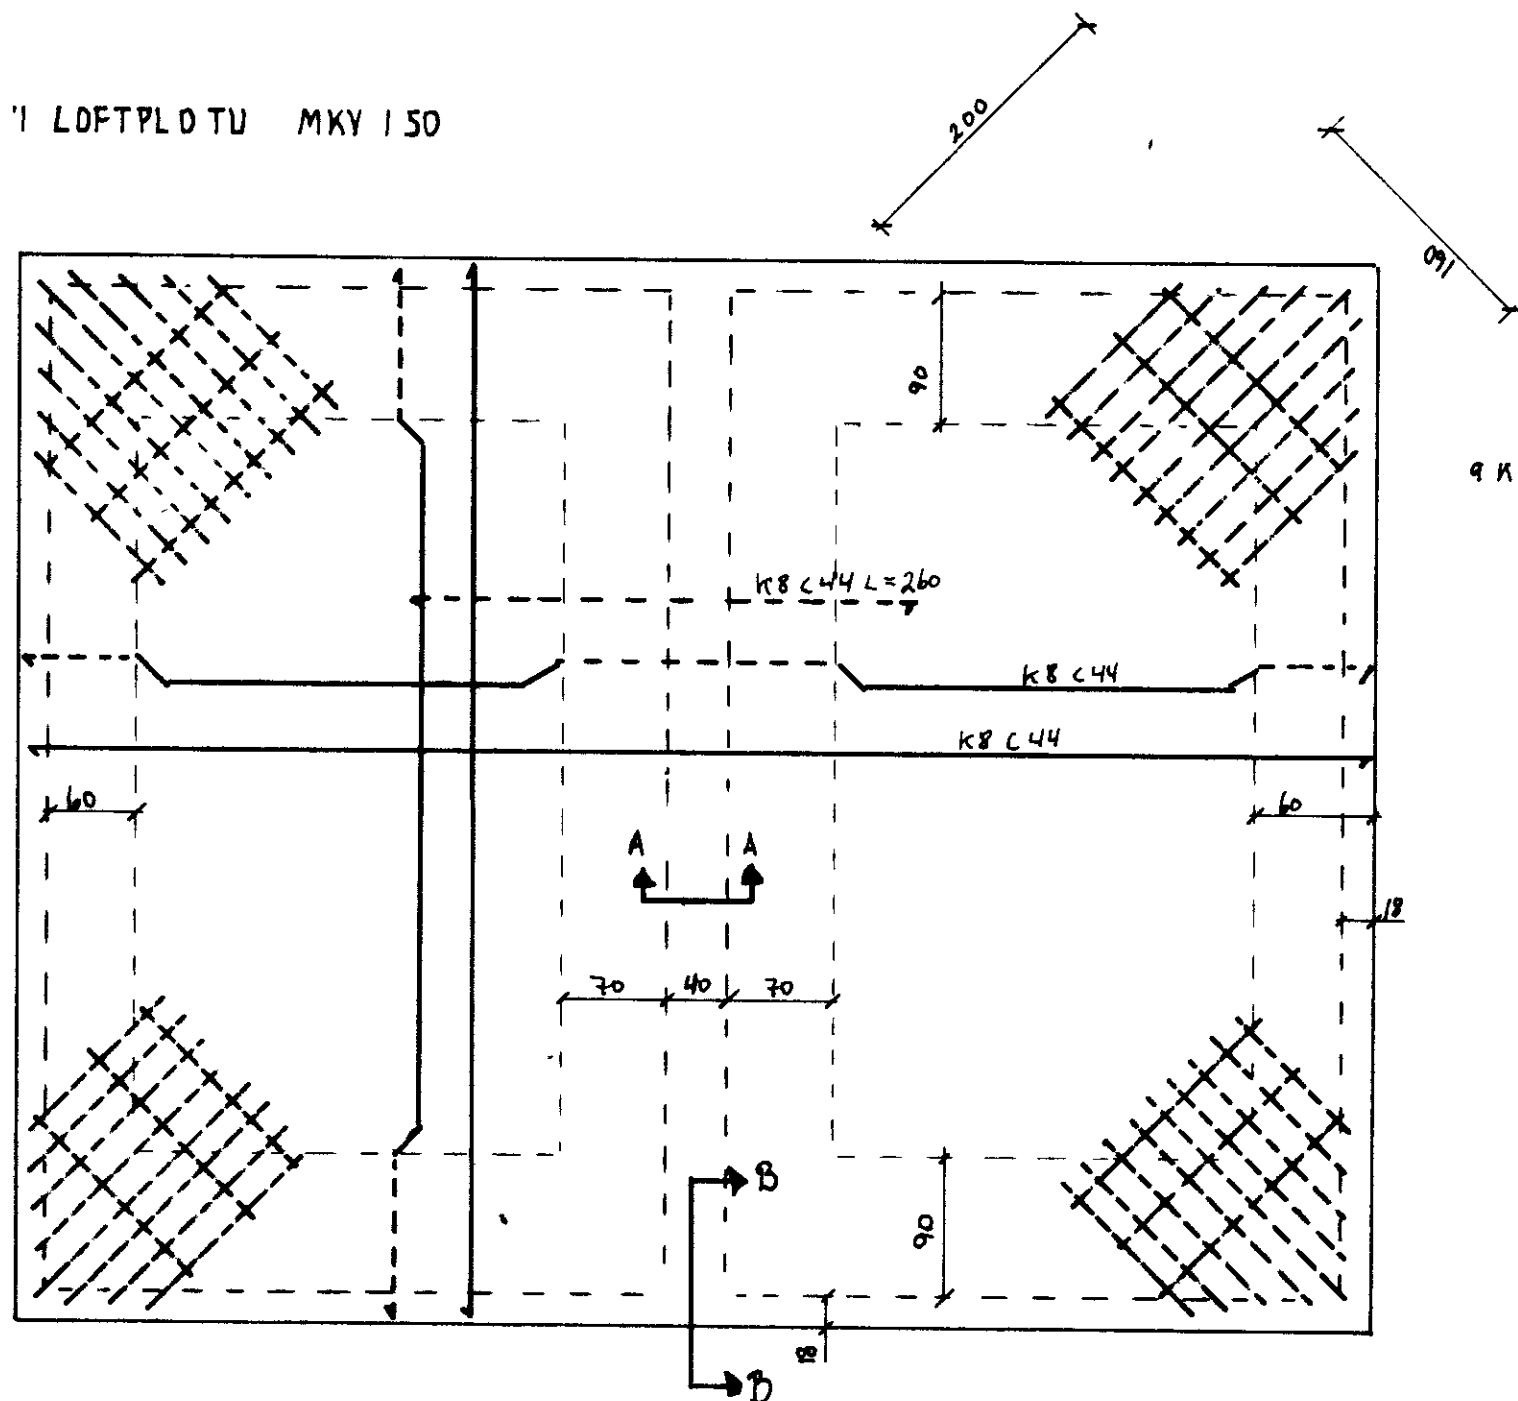

9 K 10 C 20 cm 'I EFRI BRUN

SNID C-C MKV 1:10

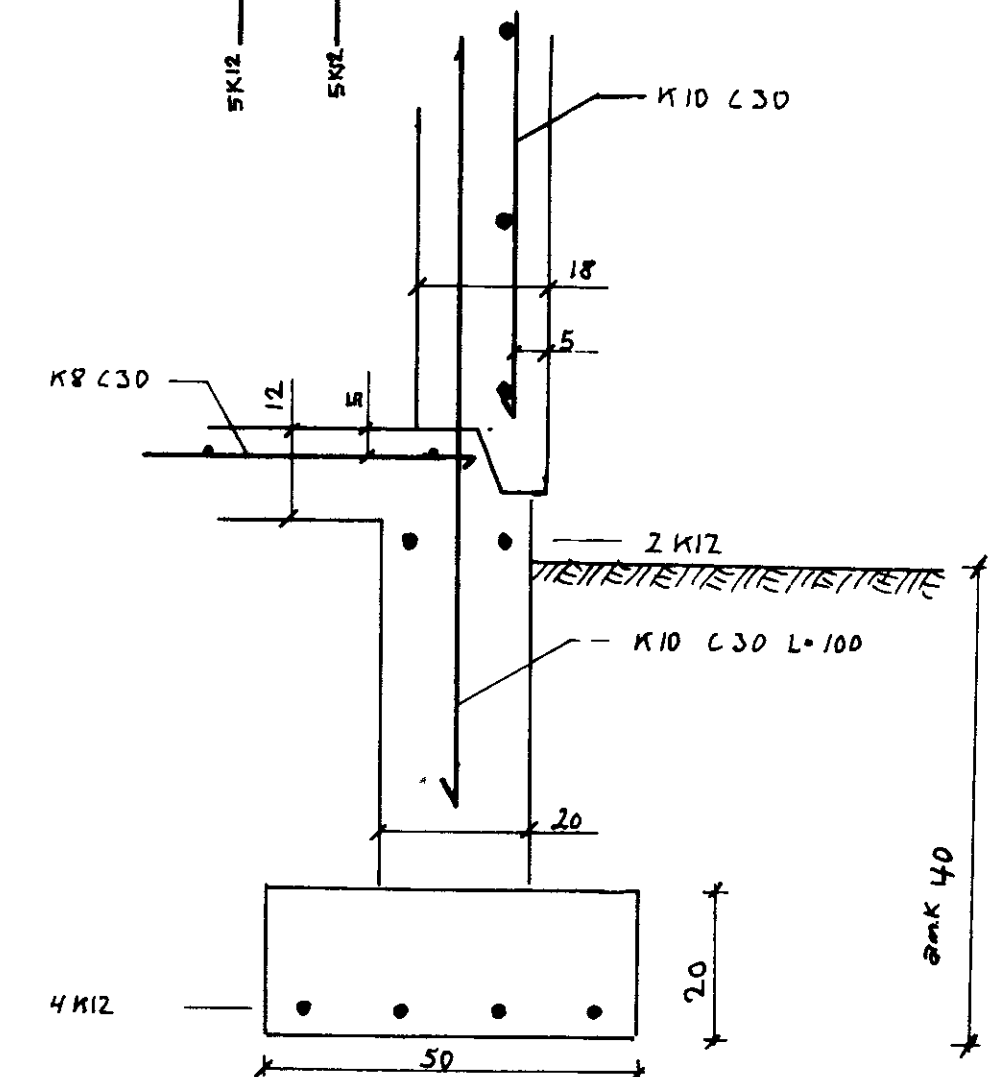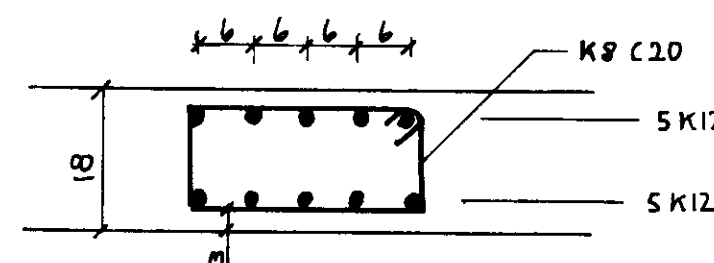

SIGNYATUR ARNARSSON TÆKNIFR

MKV
1:100
TÆKNIFR
BIFREIÐAÐEYMSLA
01.04.1985
BL. 46
R. 3

BÚHAMAR 74
BIFREIÐAÐEYMSLA