



1903

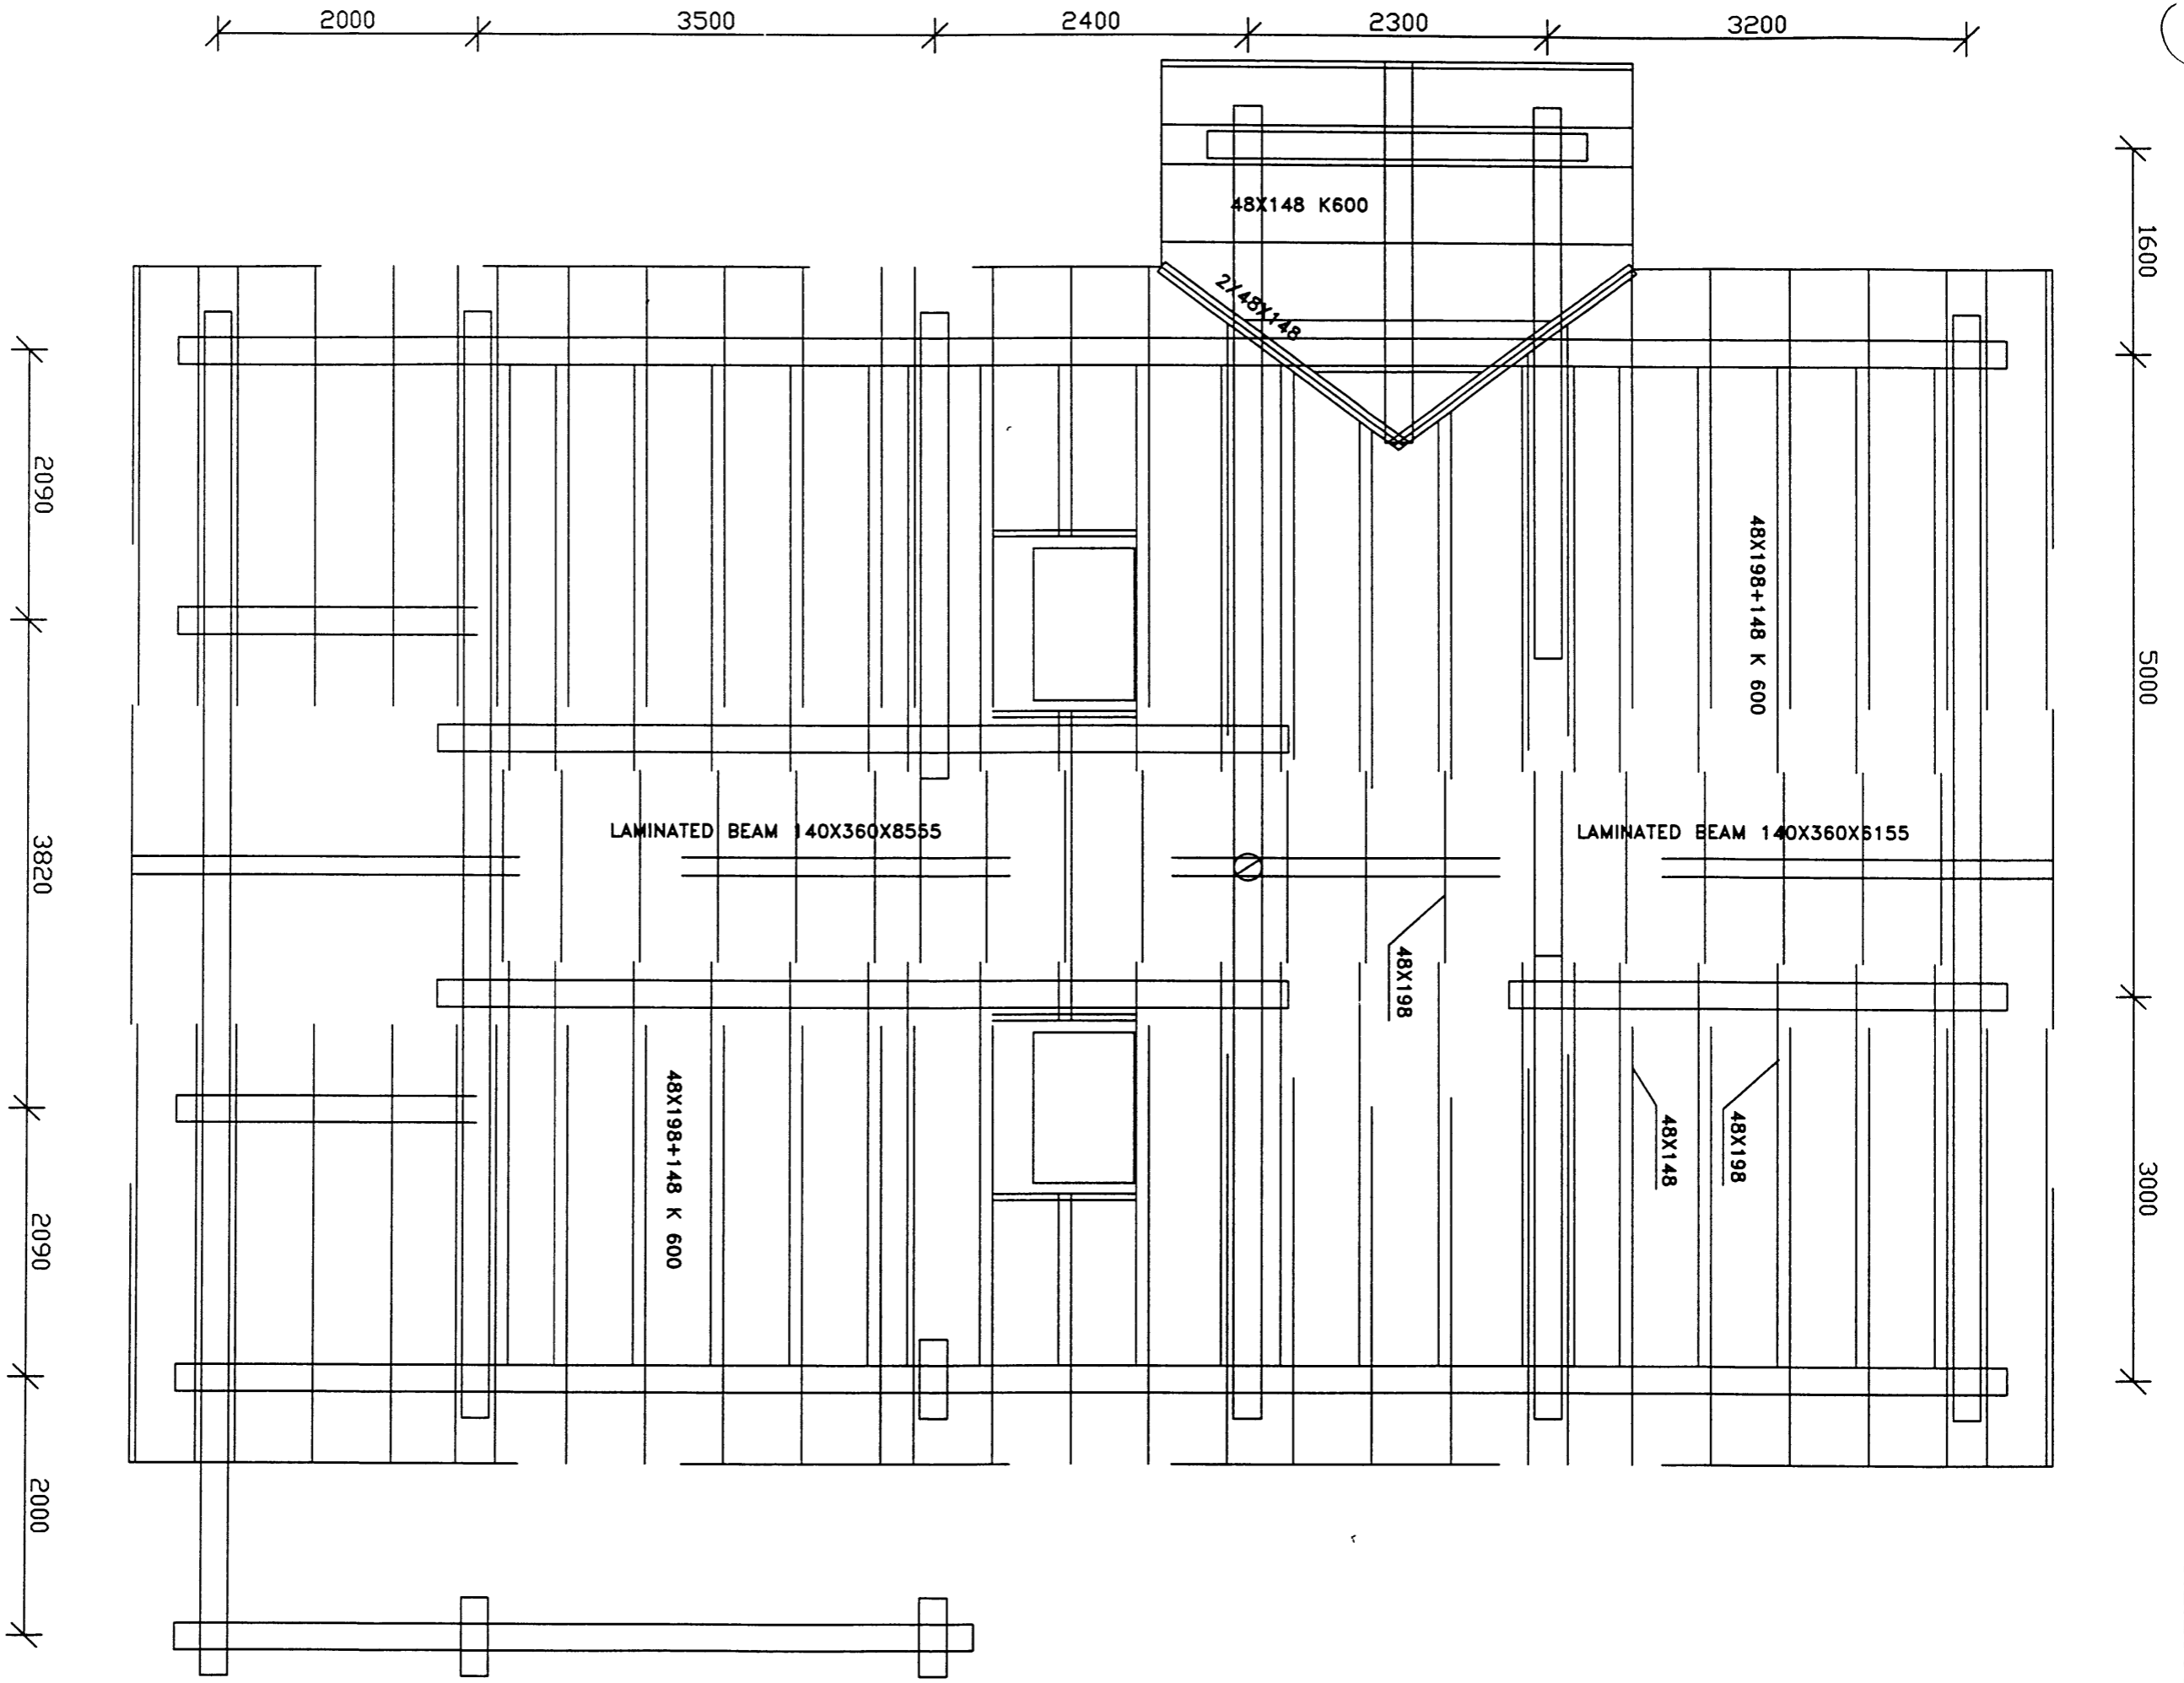

ROOF JOISTS 48X198+148 K600

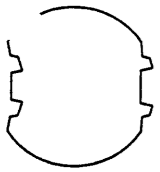

1496
 HALLGRIMSSON
 PPH 210
 Scale: 1:50
 Drawed by: N. SHIMIZU

3.2.2000

breyting BYGGT & TEIKNINGUM VUOKATTI		TEIKNISTOFA PZ EHF		verk nr 9971	dags JAN 00
breyting A	breyting C	verkefni DRAUMBER VESTMANNAEYJUM	RADGJAF VERKFRIDJONUSTA F.R.V		
breyting B	breyting D	verkefni SPERRUPLAN	VERKFRIDJONUSTA F.R.V		