


1930

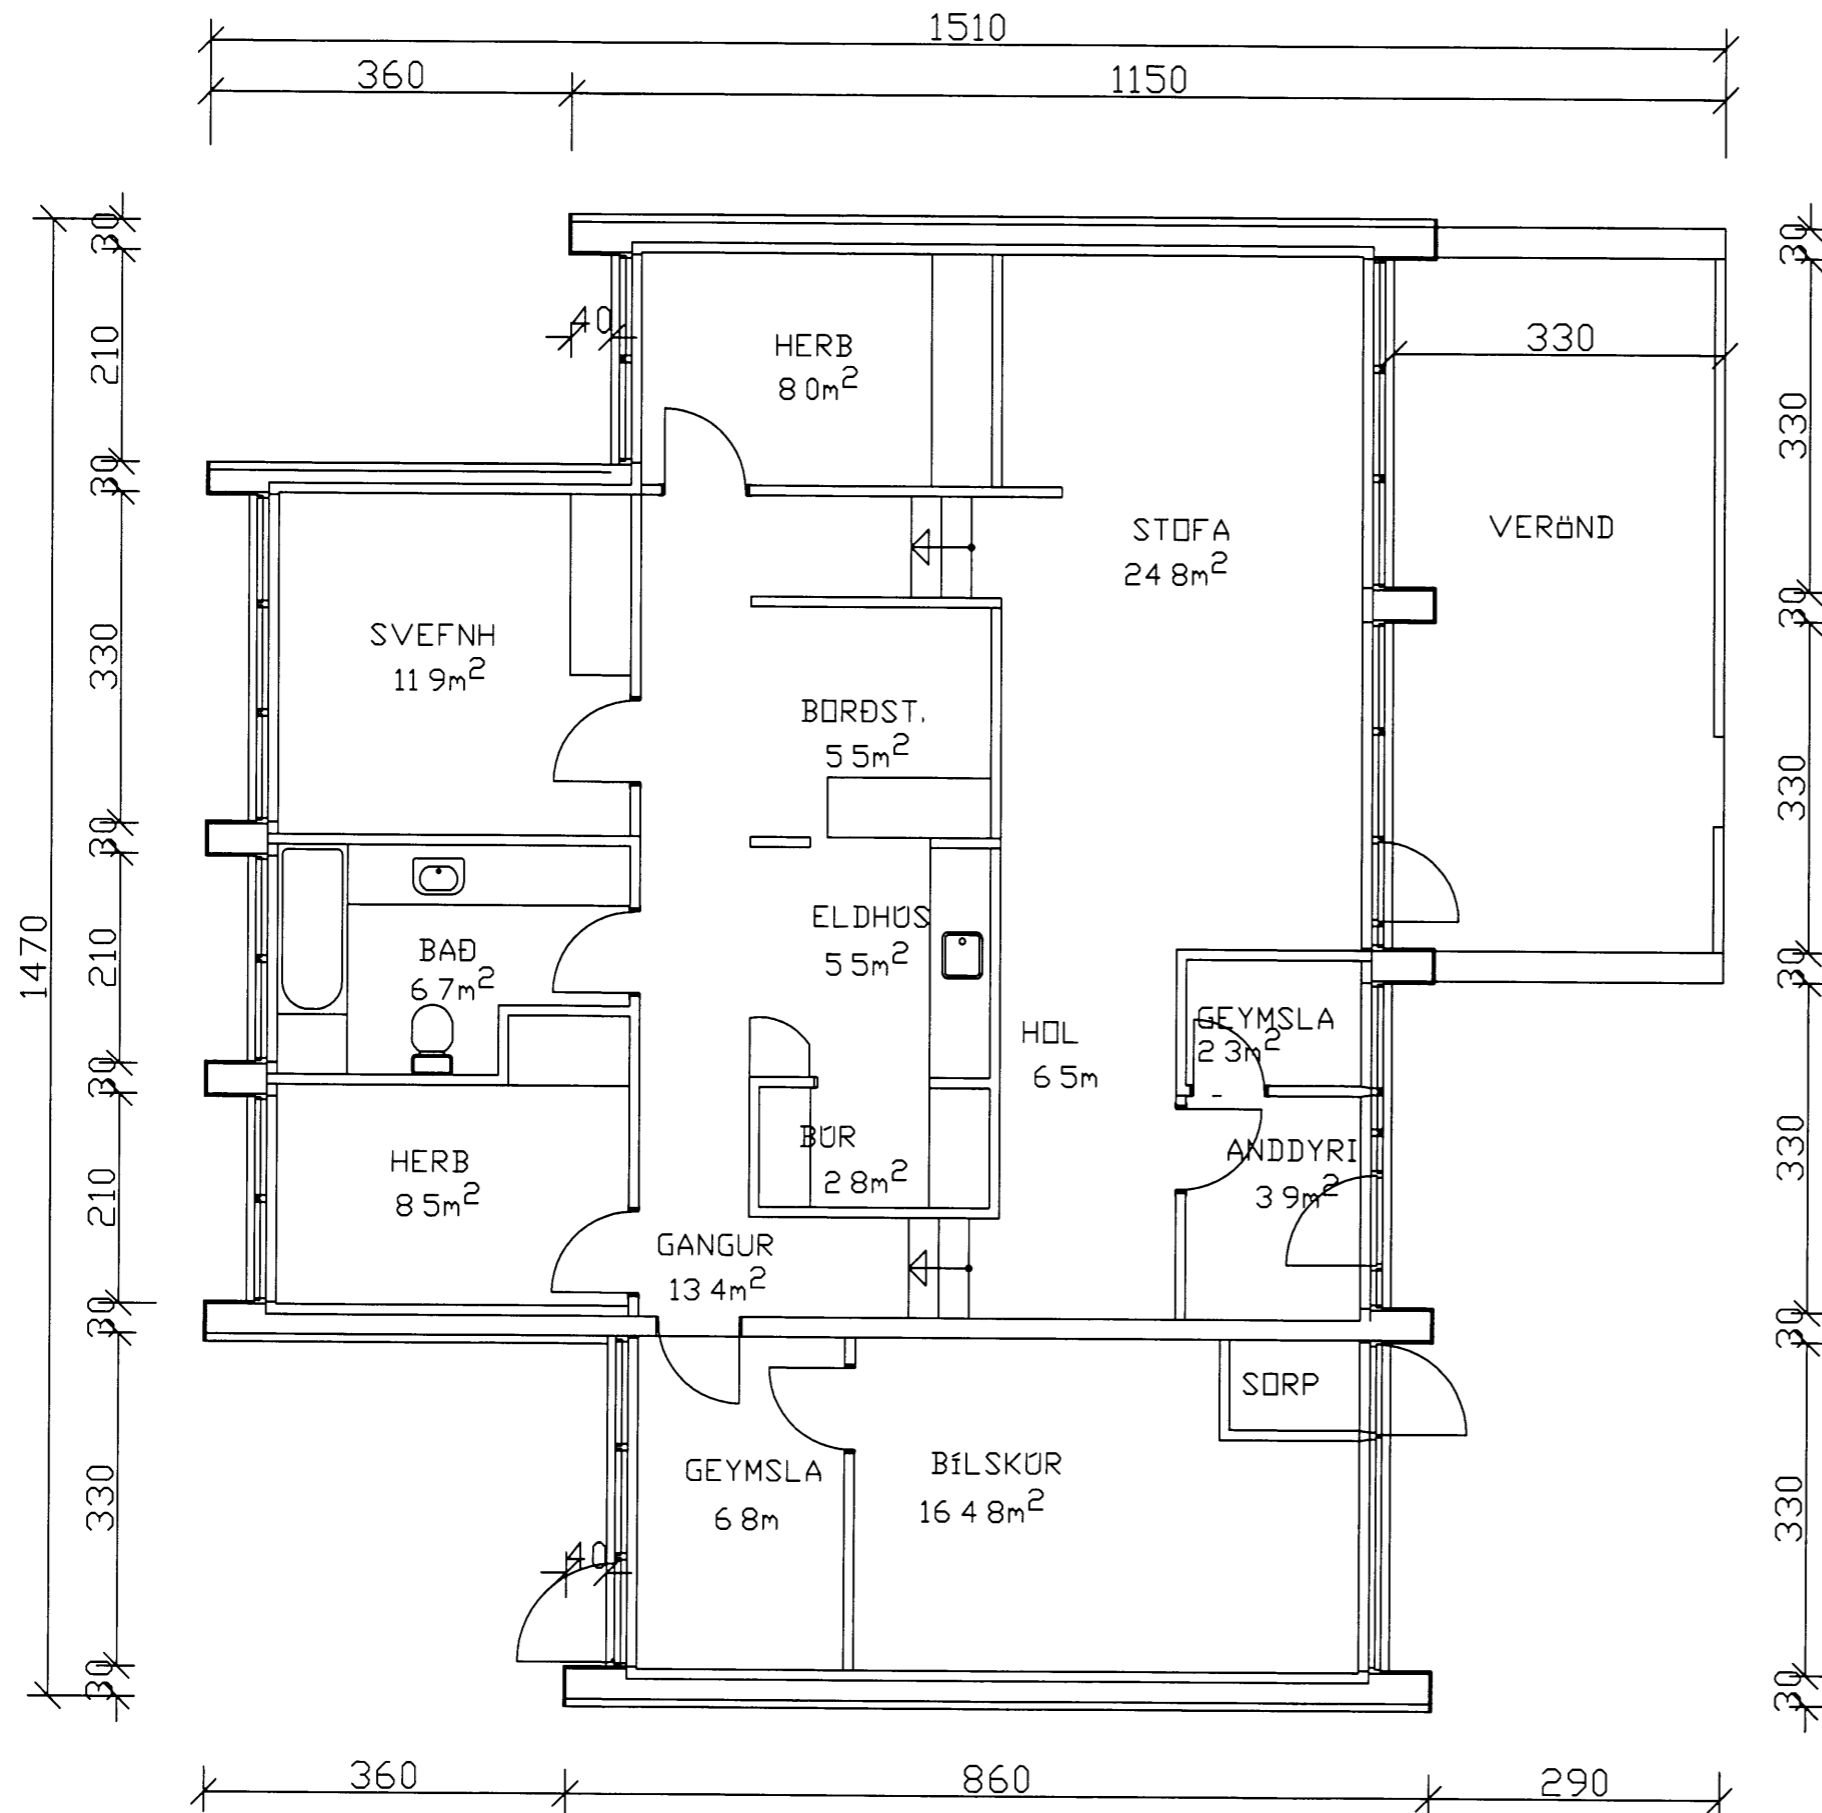

GRUNNMYND 1:50

SAMÞYKKT AF BYGGINGARFULLTRUA

C. PVT 2031


[Signature]

BYGGINGARFULLTRUINN VESTMANNAEYJUM

NR	DAGS	BREYTING
A		
B		
C		
D		
E		
F		
G		
H		

SKYRINGAR

Teiknistofa PZ ehf
 Ráðgjafarverkfræðipjónusta

 FRV

Kirkjuveg 23 900 Vestmannaeyjum Sími 481 2711 Fax 481 3076
 Heimasíða <http://www.teiknistofa.is> Netfang pz@teiknistofa.is

Verkheiti
DVERGHAMAR 14 VESTMANNAEYJUM
 UPPMÆLING

Verkefni
 GRUNNMYND

Dags	Hannað	Verk nr	Mælikvarði
MARS 01/SEPT 01		0115	1/50
Yfirfand	Teiknað	Teikn nr	Breyting
	EA/pz	102	