

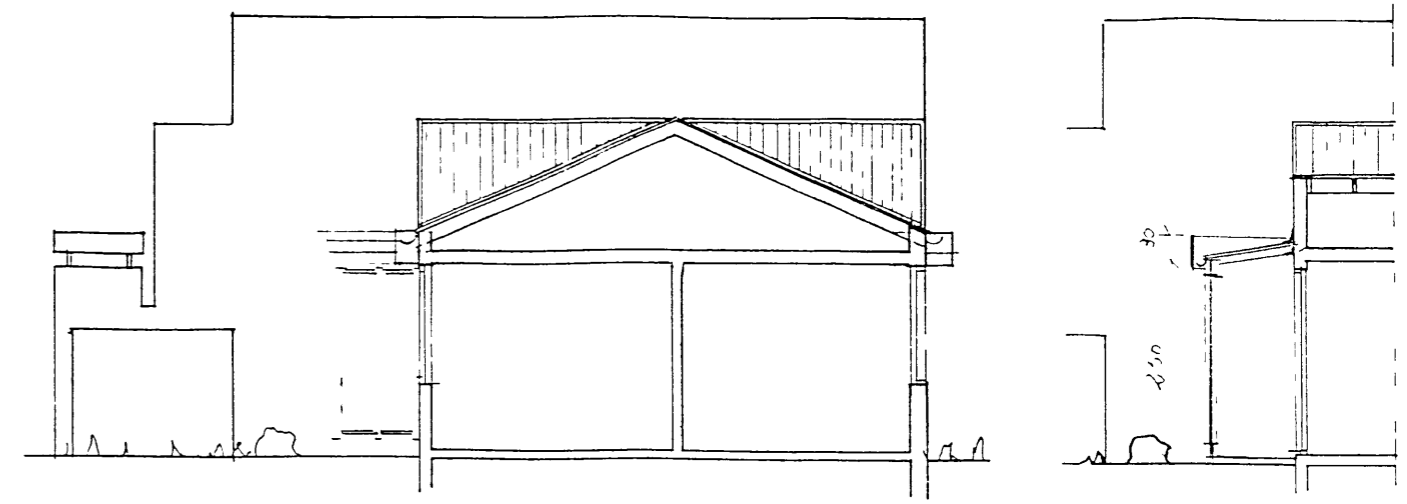


1950

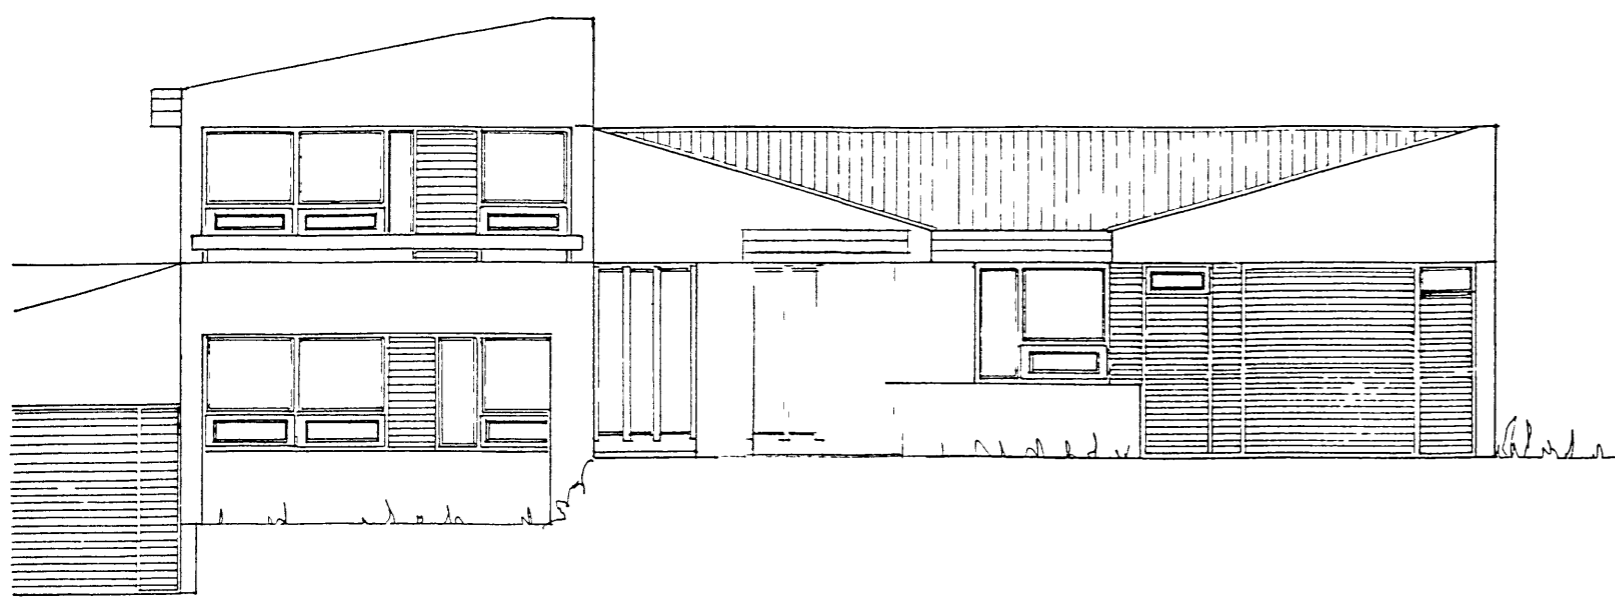

SAMPYK, 14
 10-5 90
 BYGGINGAFULLTRUINGA FÉLAGIÐ
Jalmar Magnússon

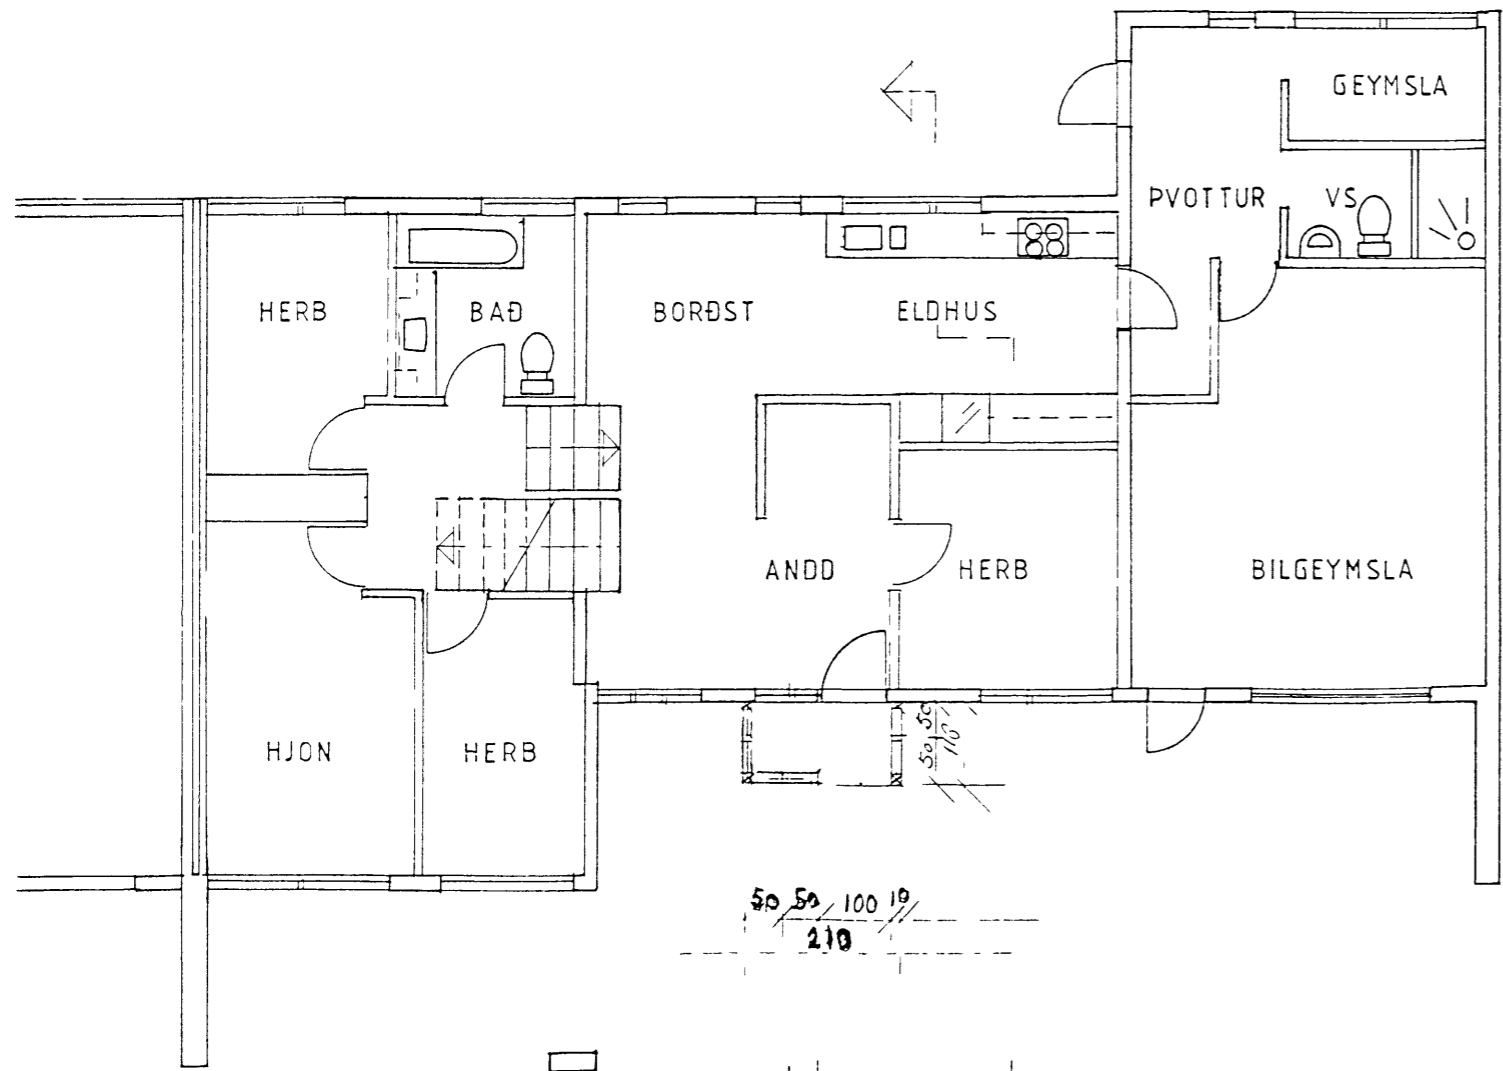

DVERGHAMAR 30

Ligning G. J. Magnússon