



17 DES. 2022

*Sigurjon Pálsson*  
BYGGINGARFULLTRUINN / VESTMANNNAEYJUM

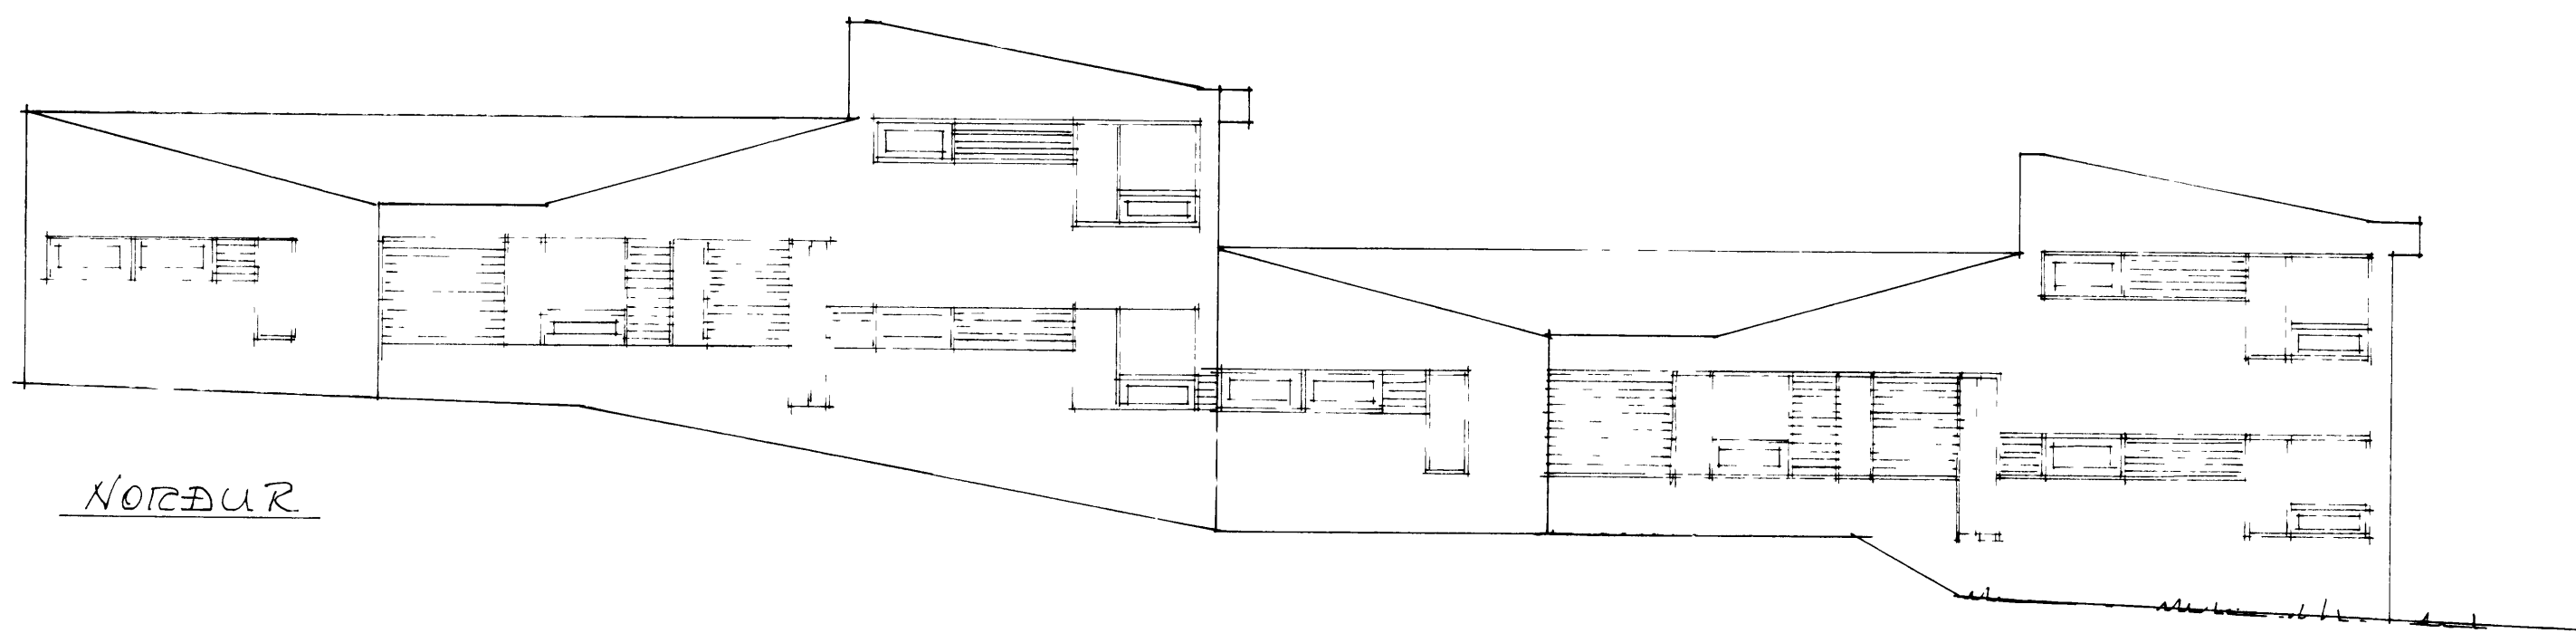

NORÐUR

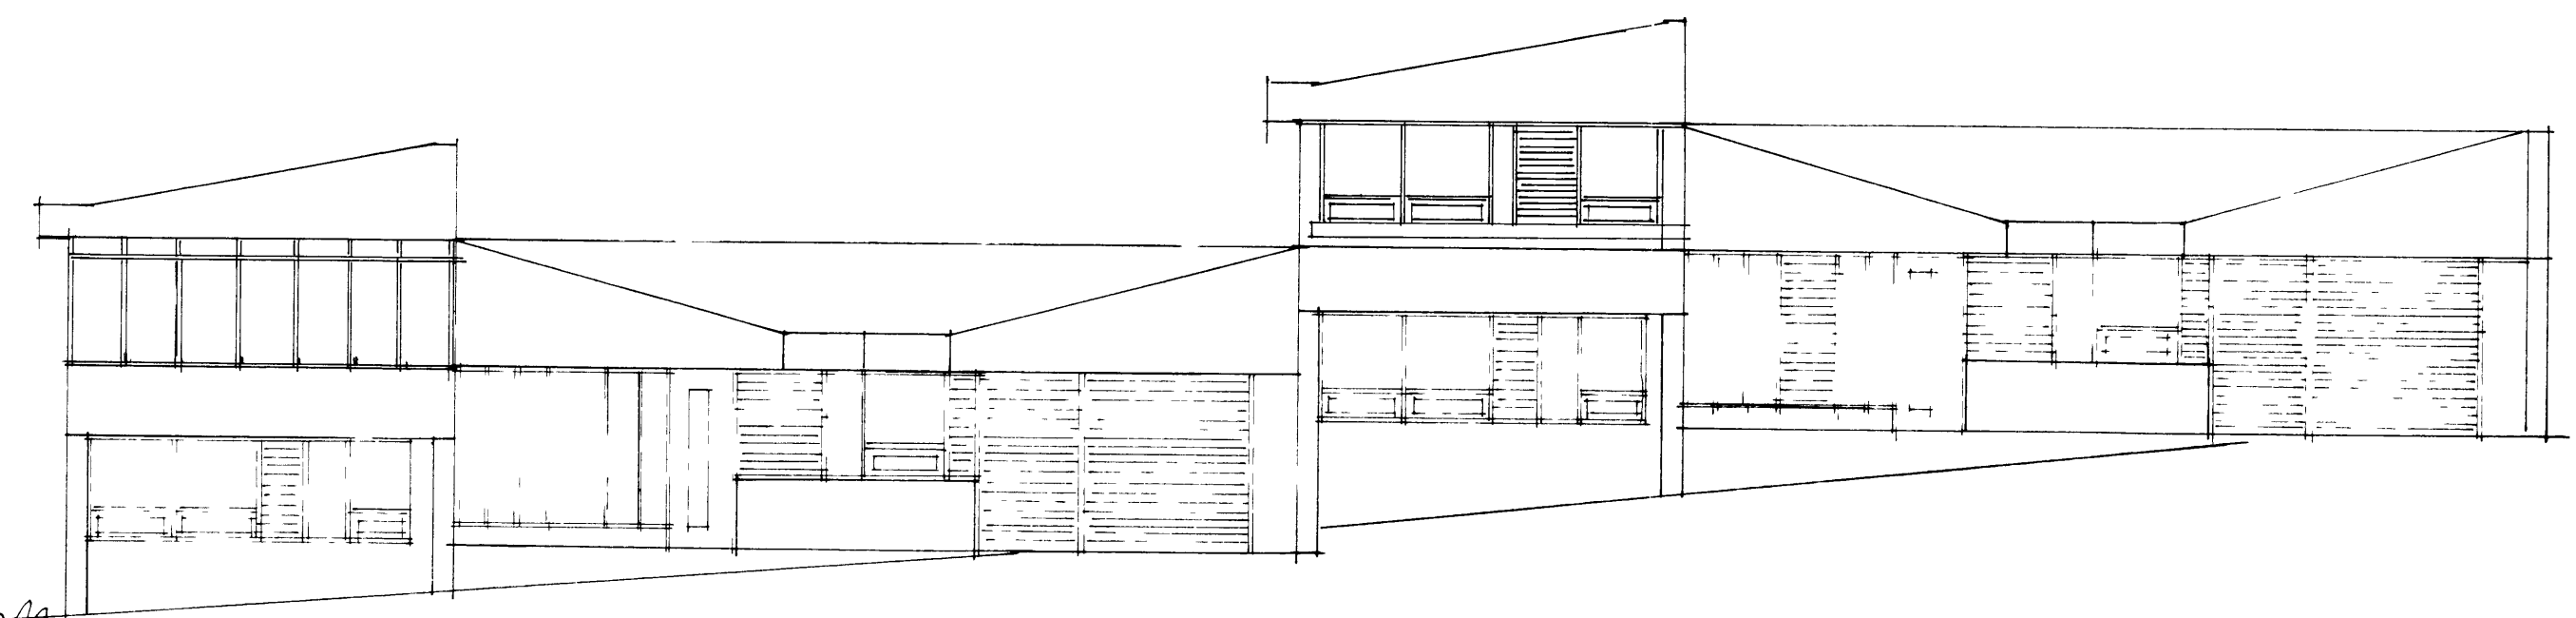

SUÐUR

DÜERGHAMAR 40 VESTMANNNAEYJUM  
 ÚTLIT VIÐBYGGING  
 MALKU 1:100 DES 2022  
 TEIKN SIGURJON PÁLSSON TEIKNER