



17 DES. 2002

Sigrún Eirson
BYGGINGARFULLTRÚA FUR HANDBYGGING

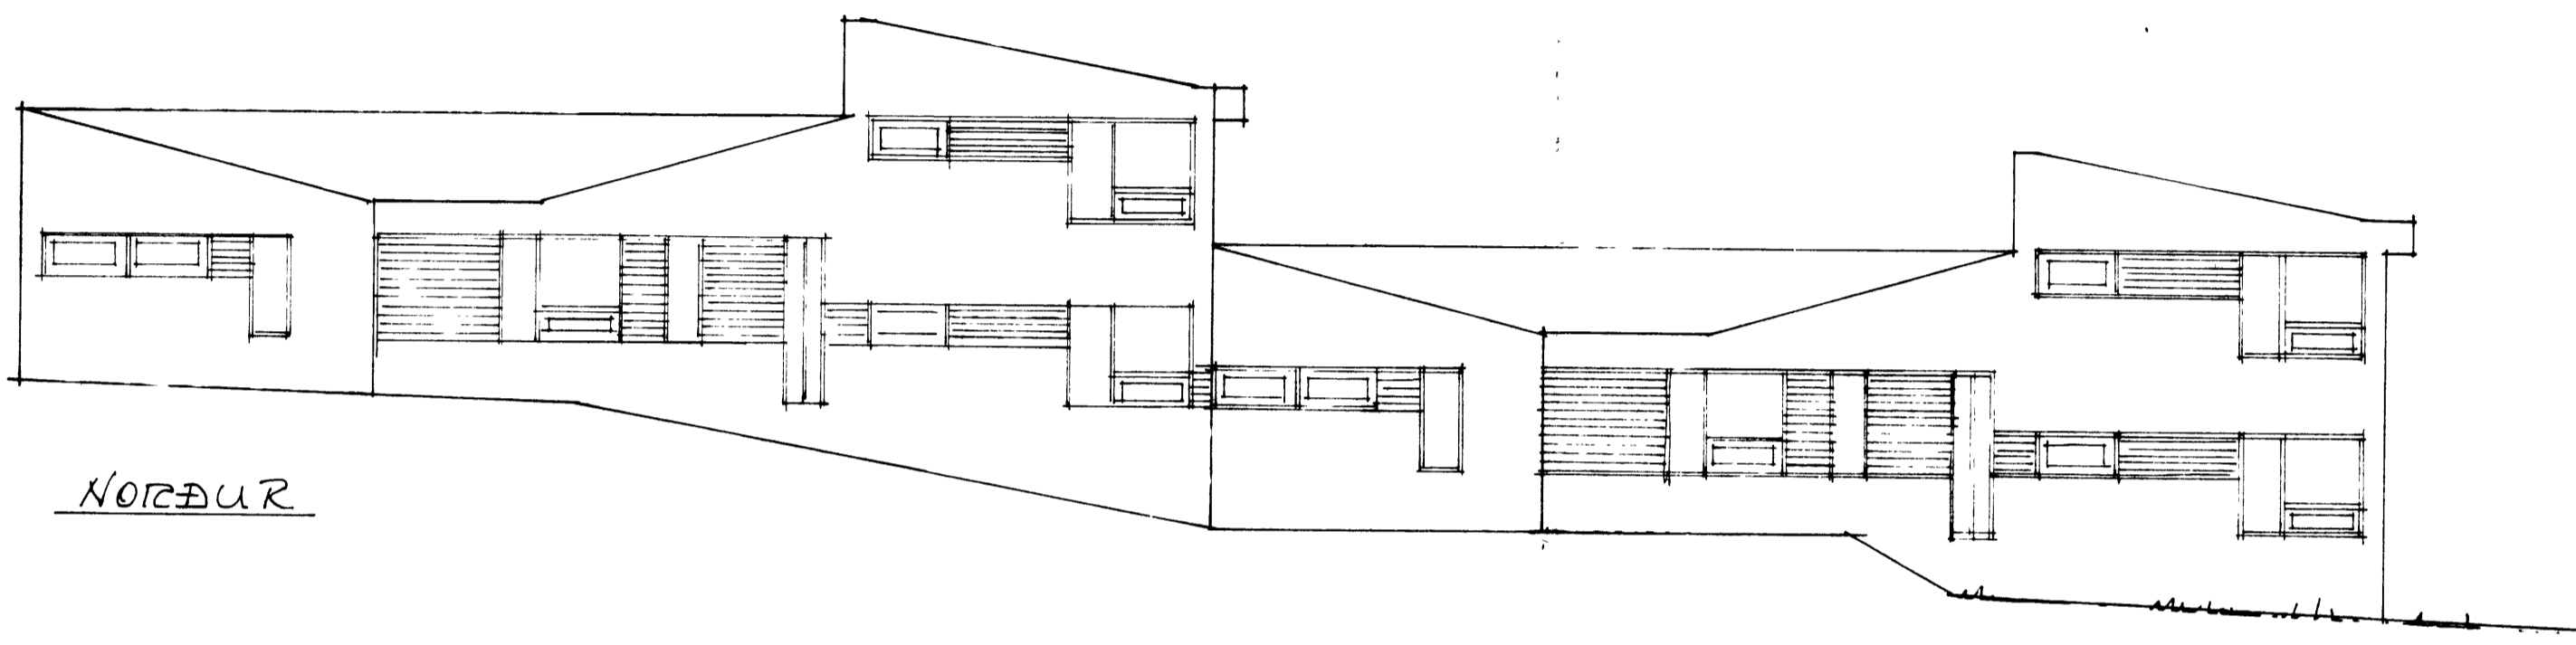

NORÐUR

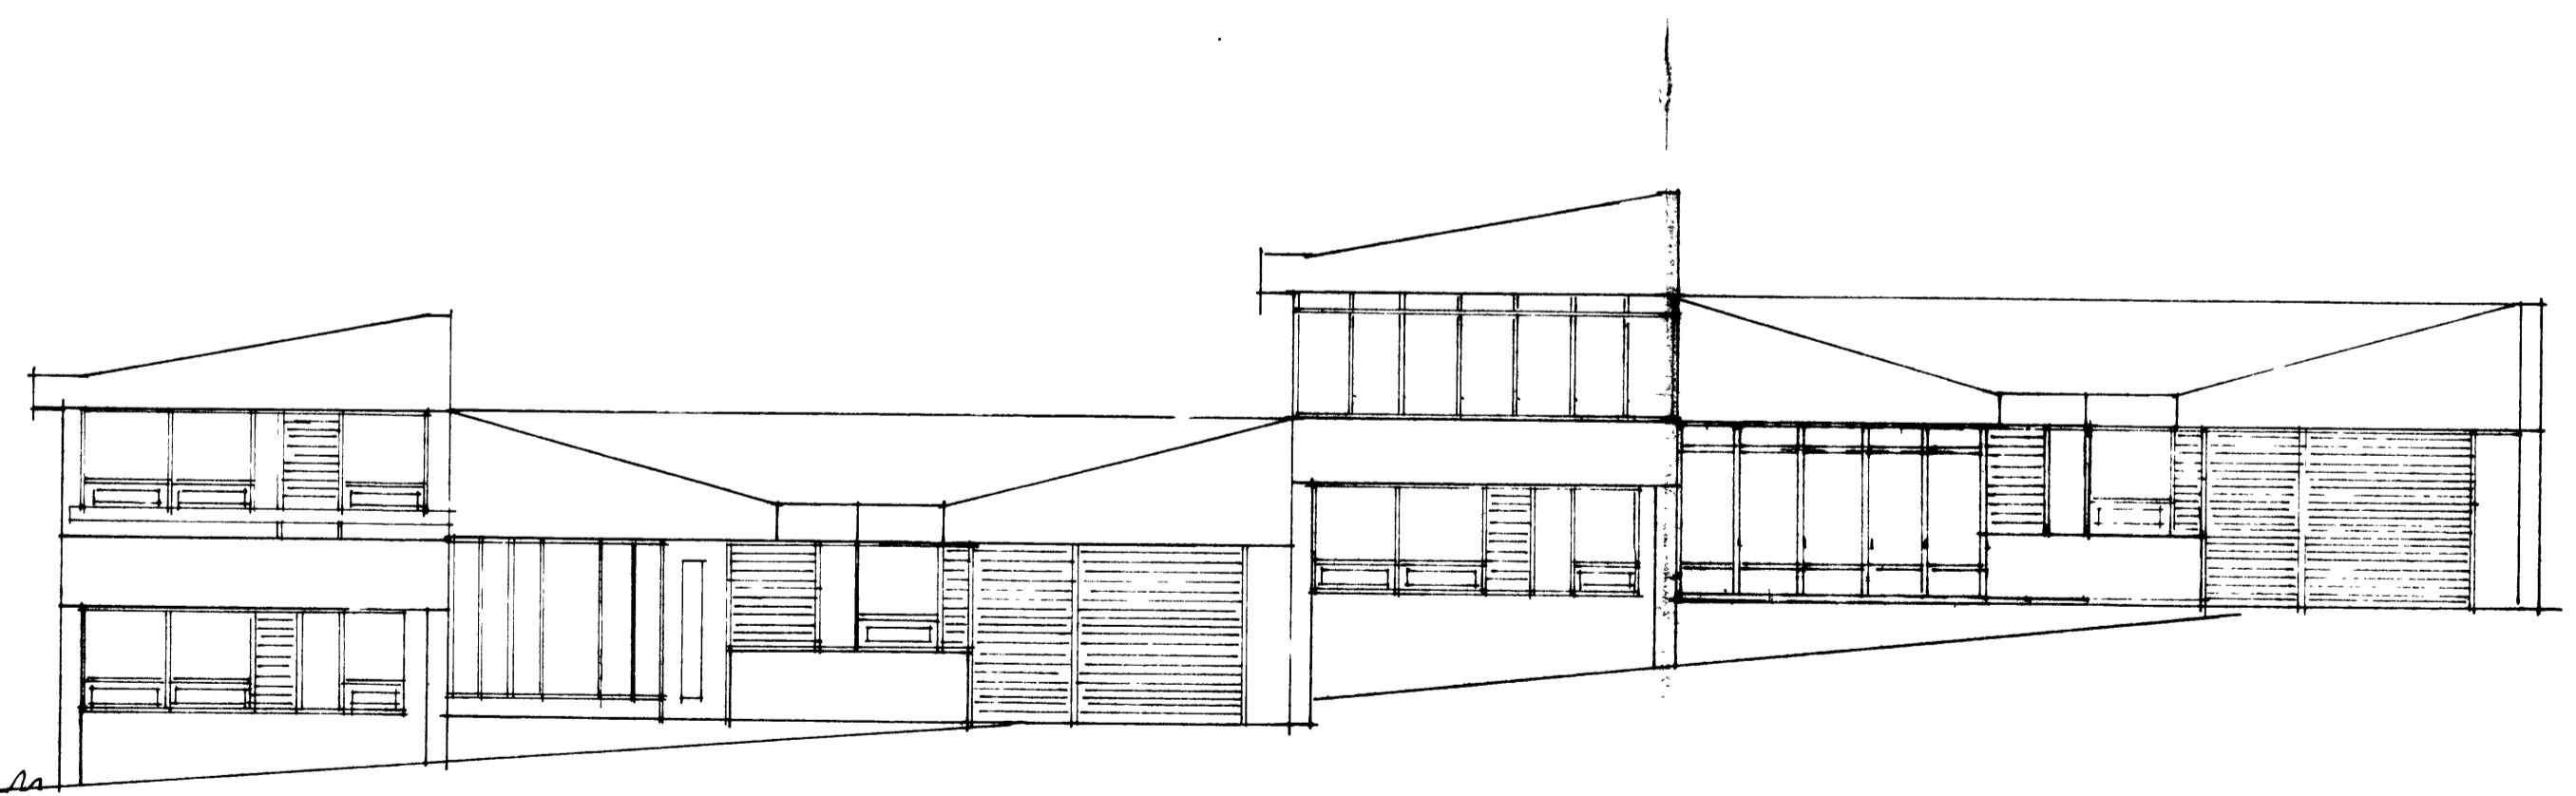

SUÐUR

DUERGHAMAR 41 VESTMANNNAEYJUM
 ÚTLIT VIÐBYGGING
 MOKU 1:100 DES 2002
 TEIKN SIGURJÓN ÞREINIF