


1962


SAMÞYKKT AF BYGGINGARFULLTRÁ

17. DES. 2002

Sigurjon Pálsson
BYGGINGARFULLTRÁDI / TEGNINGAVERKAM

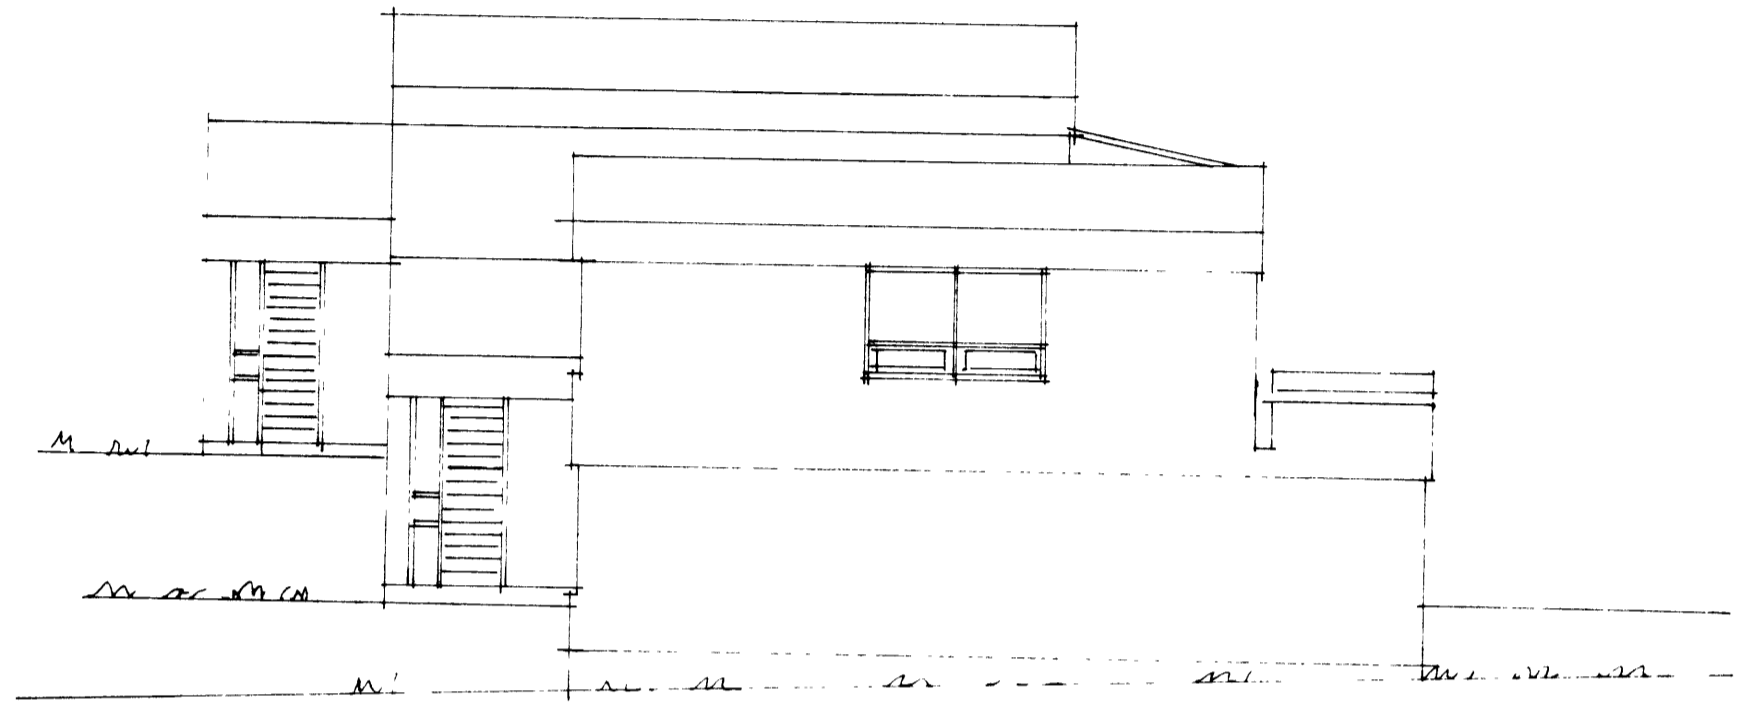

VESTUR

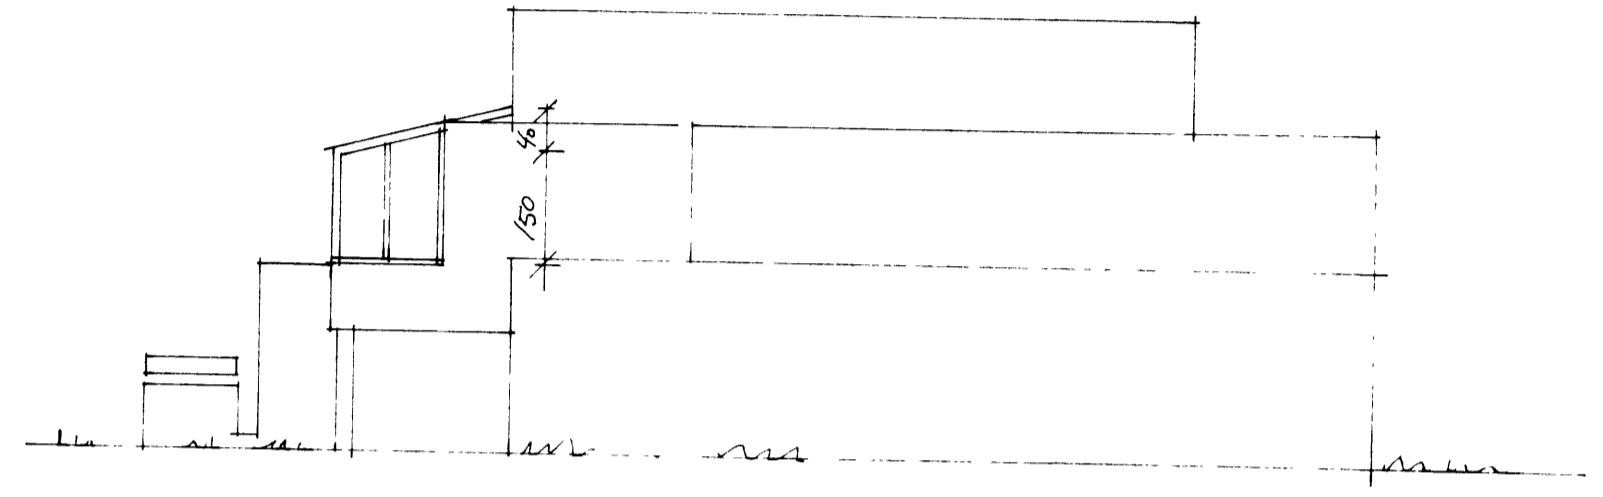

AUSTUR

DUERGHAMAR 41 VESTMANNNAEYJUM
ÚTLIT VIÐBYGGING
MKU 1:100 MAÍ 2000
SIGURJON PÁLSSON TEKNIFE.

SP