
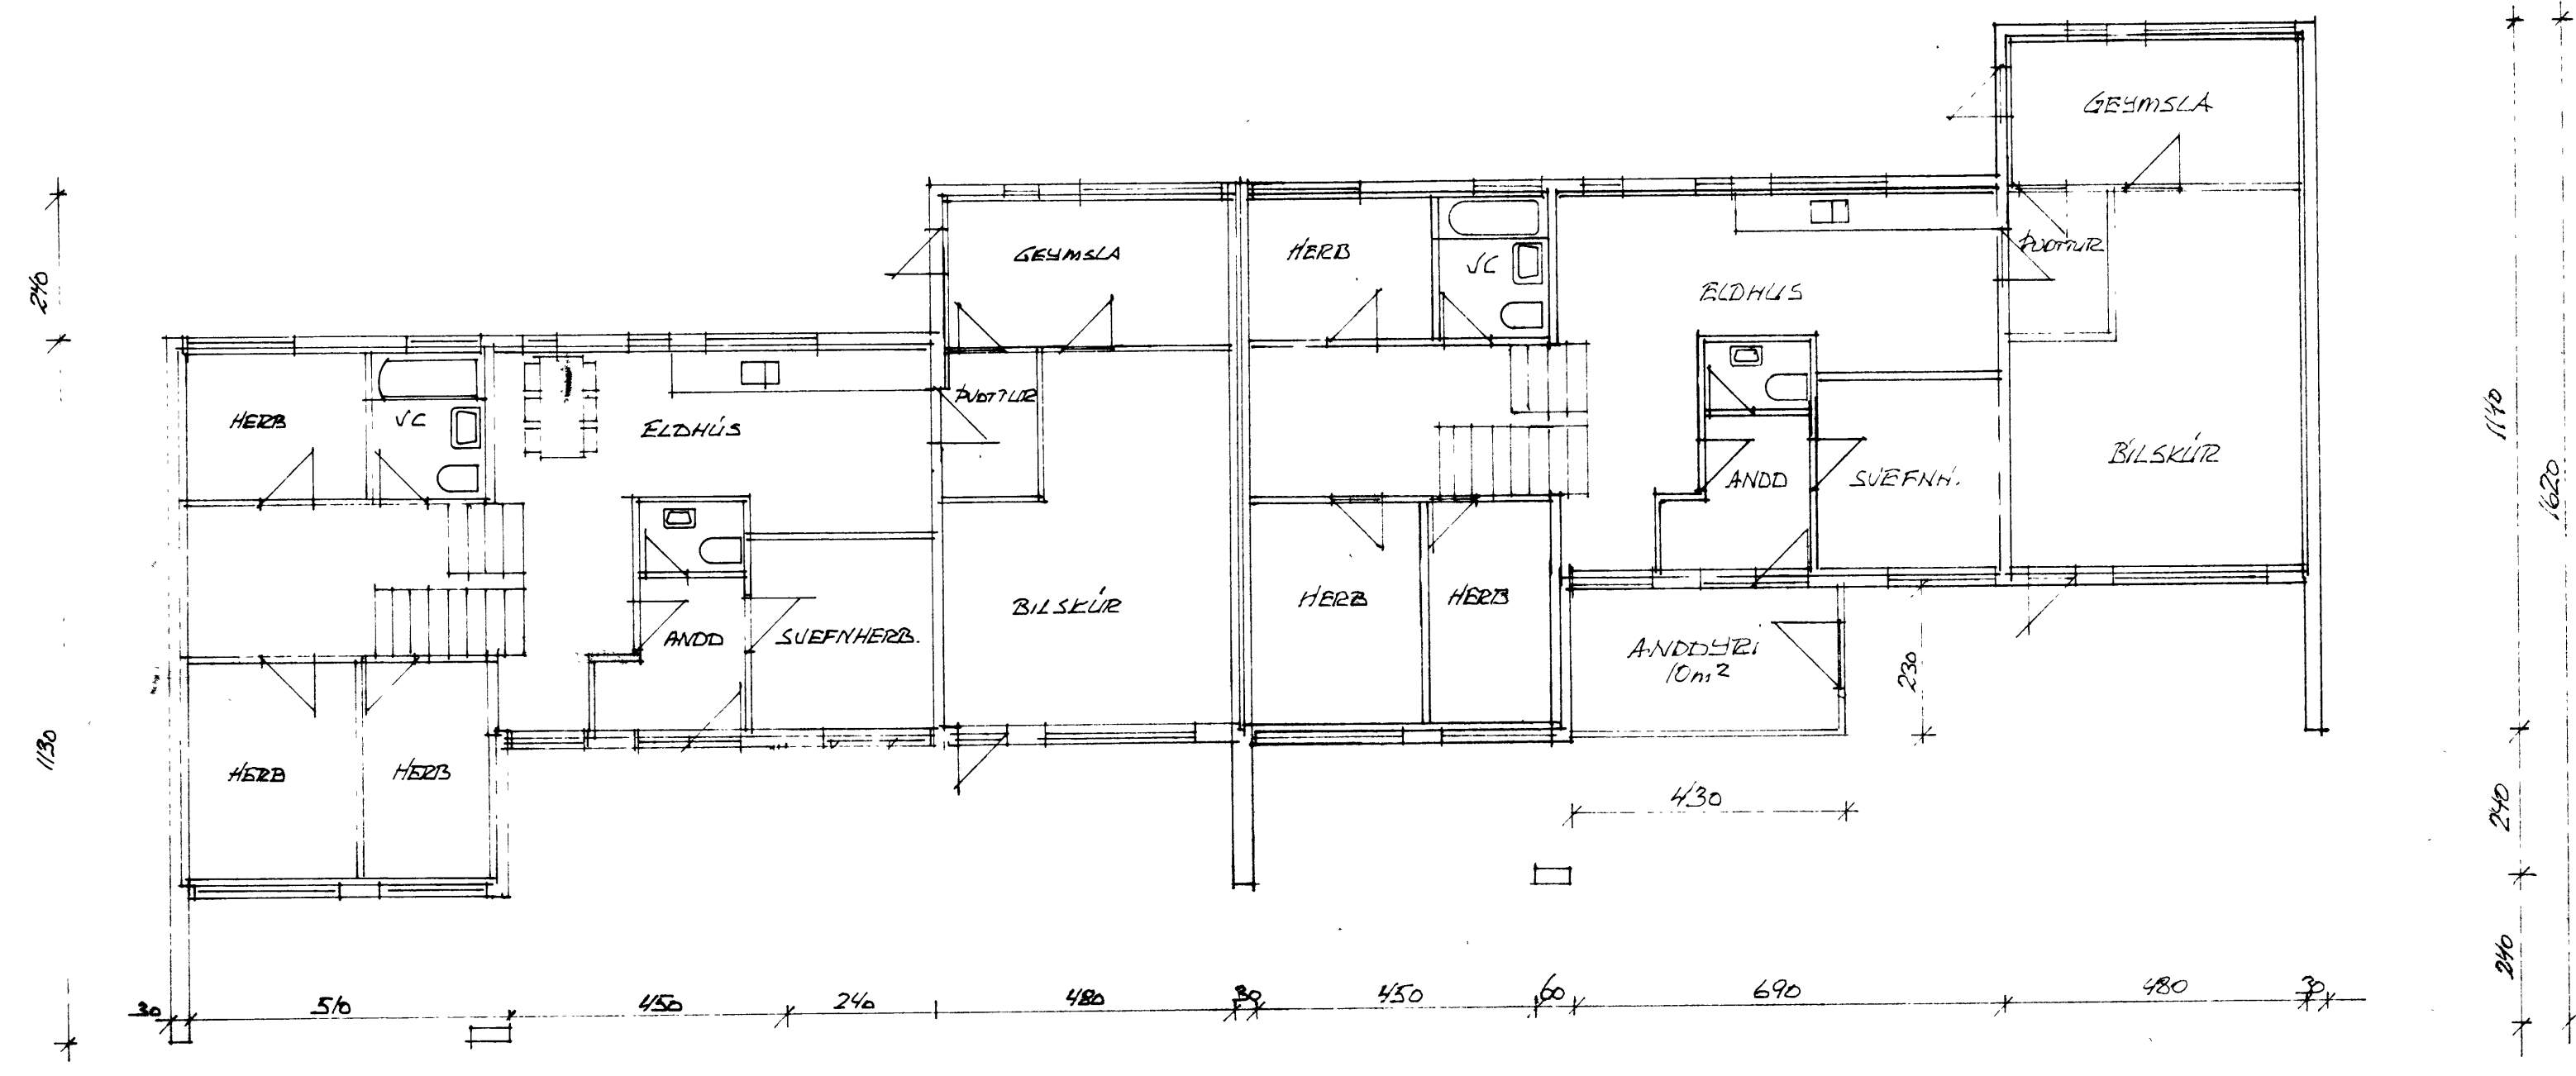


17. DES. 2002
Sigmundur
BYGGINGARFULLTRÚA VESTMANNNEYJUM

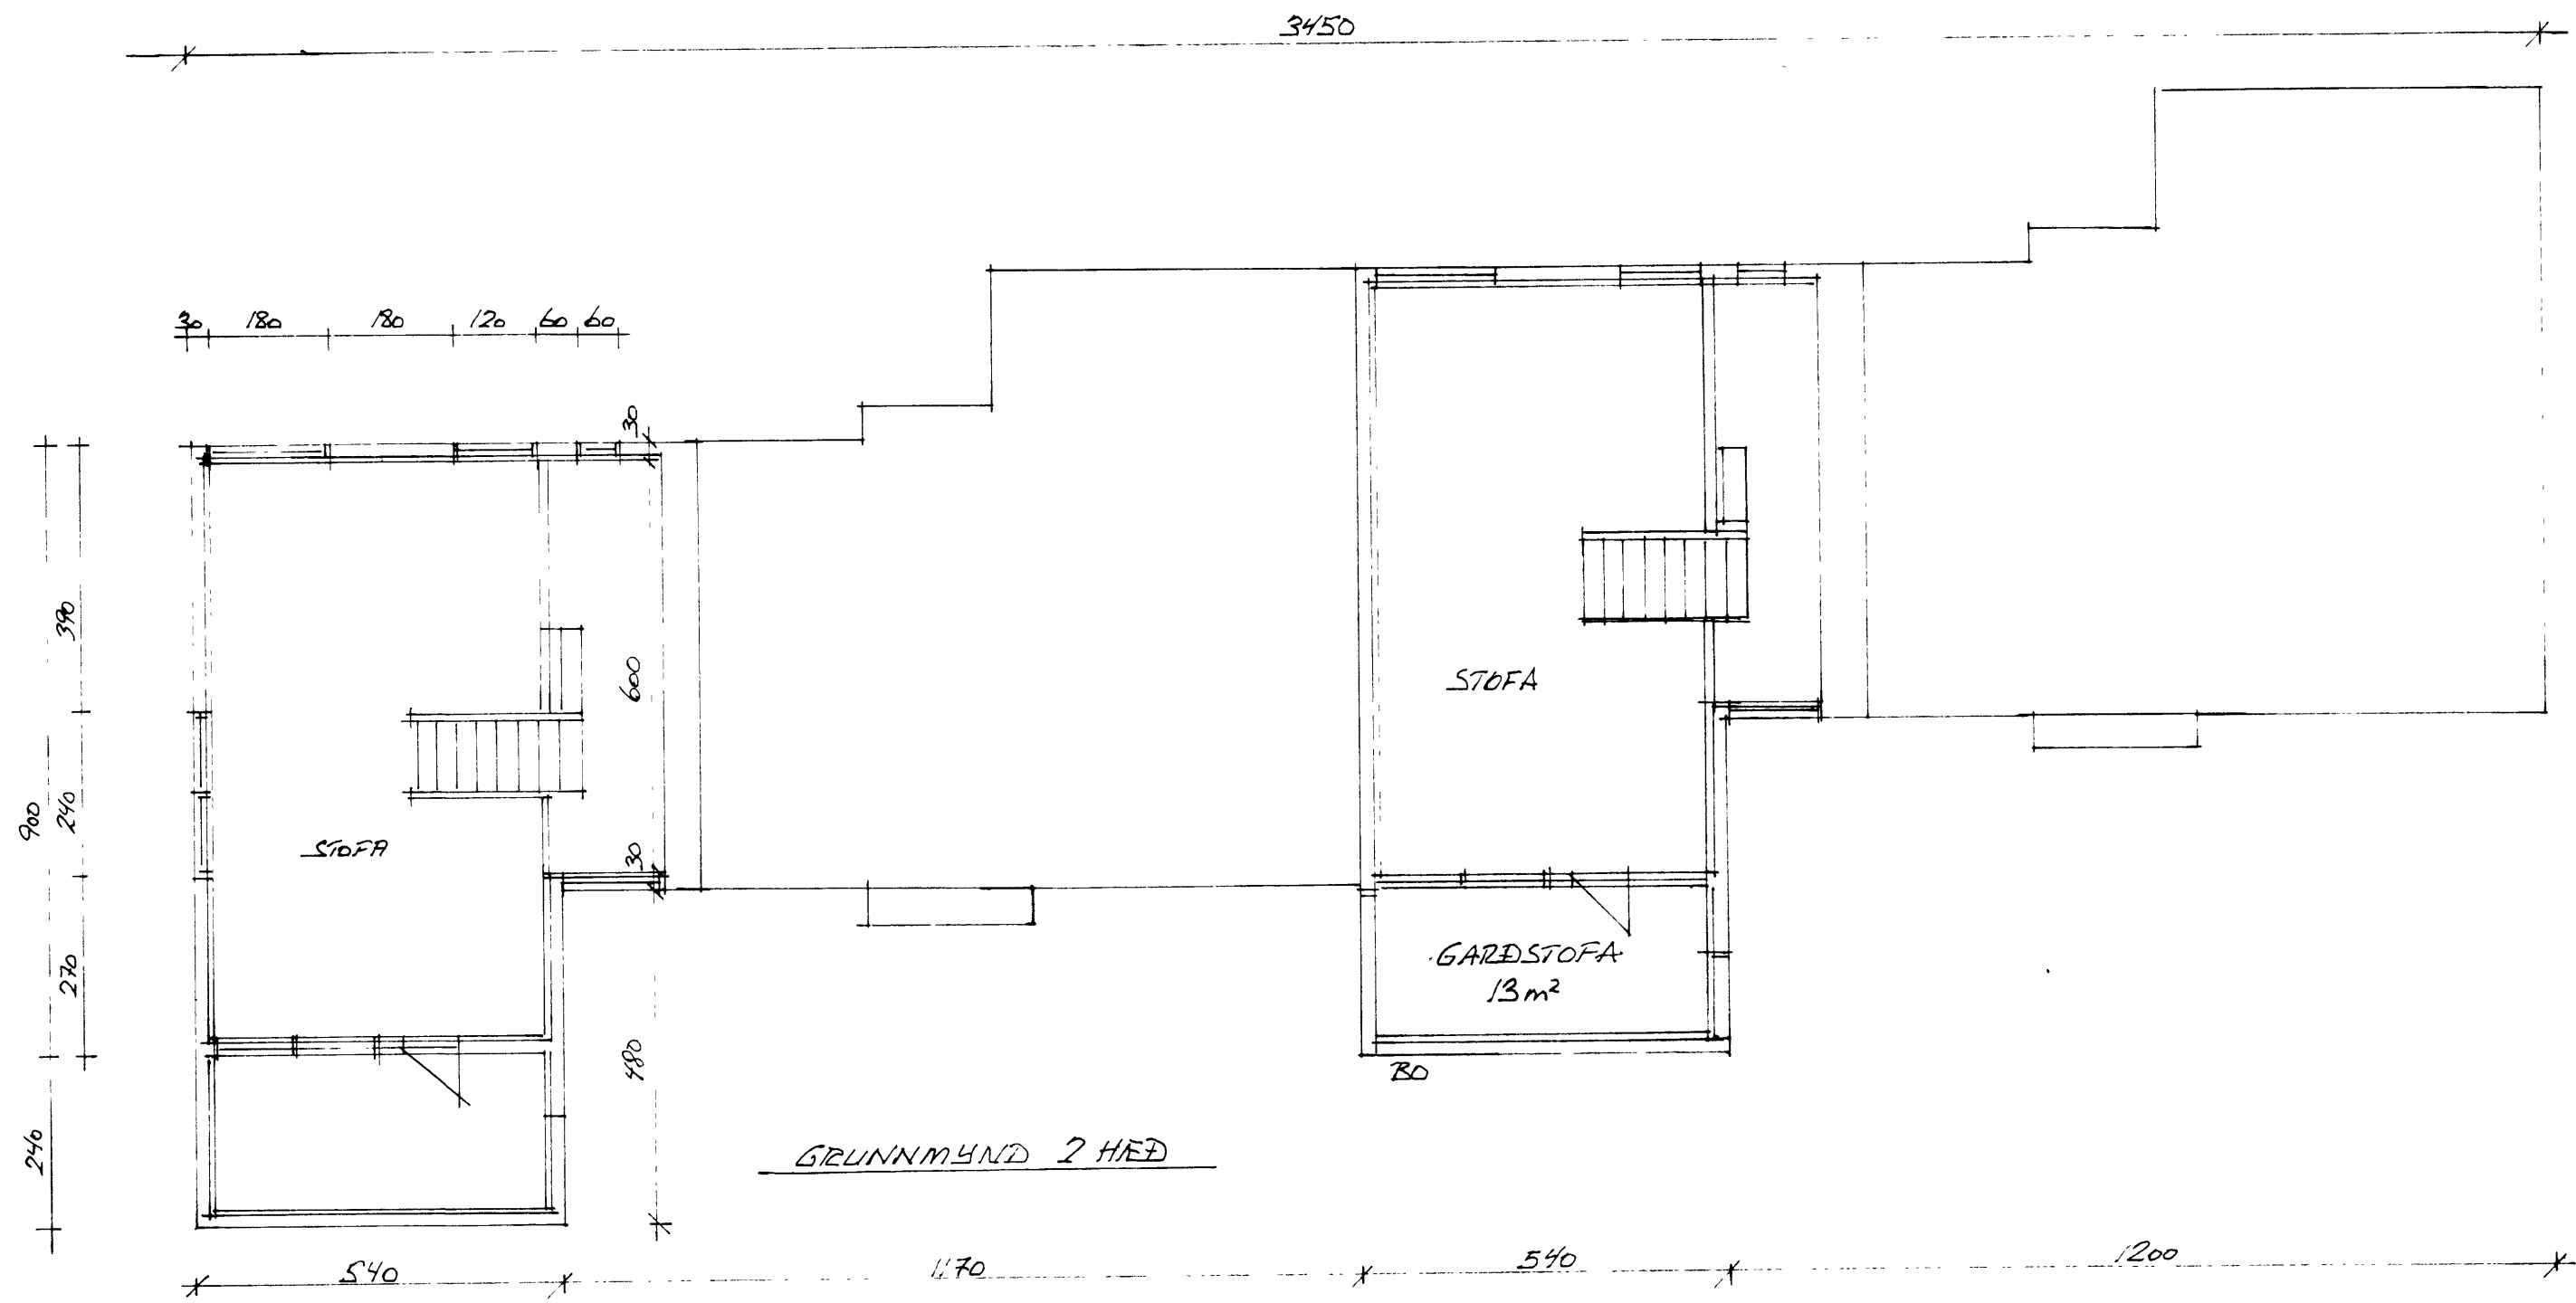

DVERGHAMAR 41 VESTMANNNEYJUM
GRUNNMYNDIR VIÐBYGGING
MKU 1:100 MAÍ 2000
TEIKN SIGURDÓR Þ. TEIKNFR.