



9448

3450

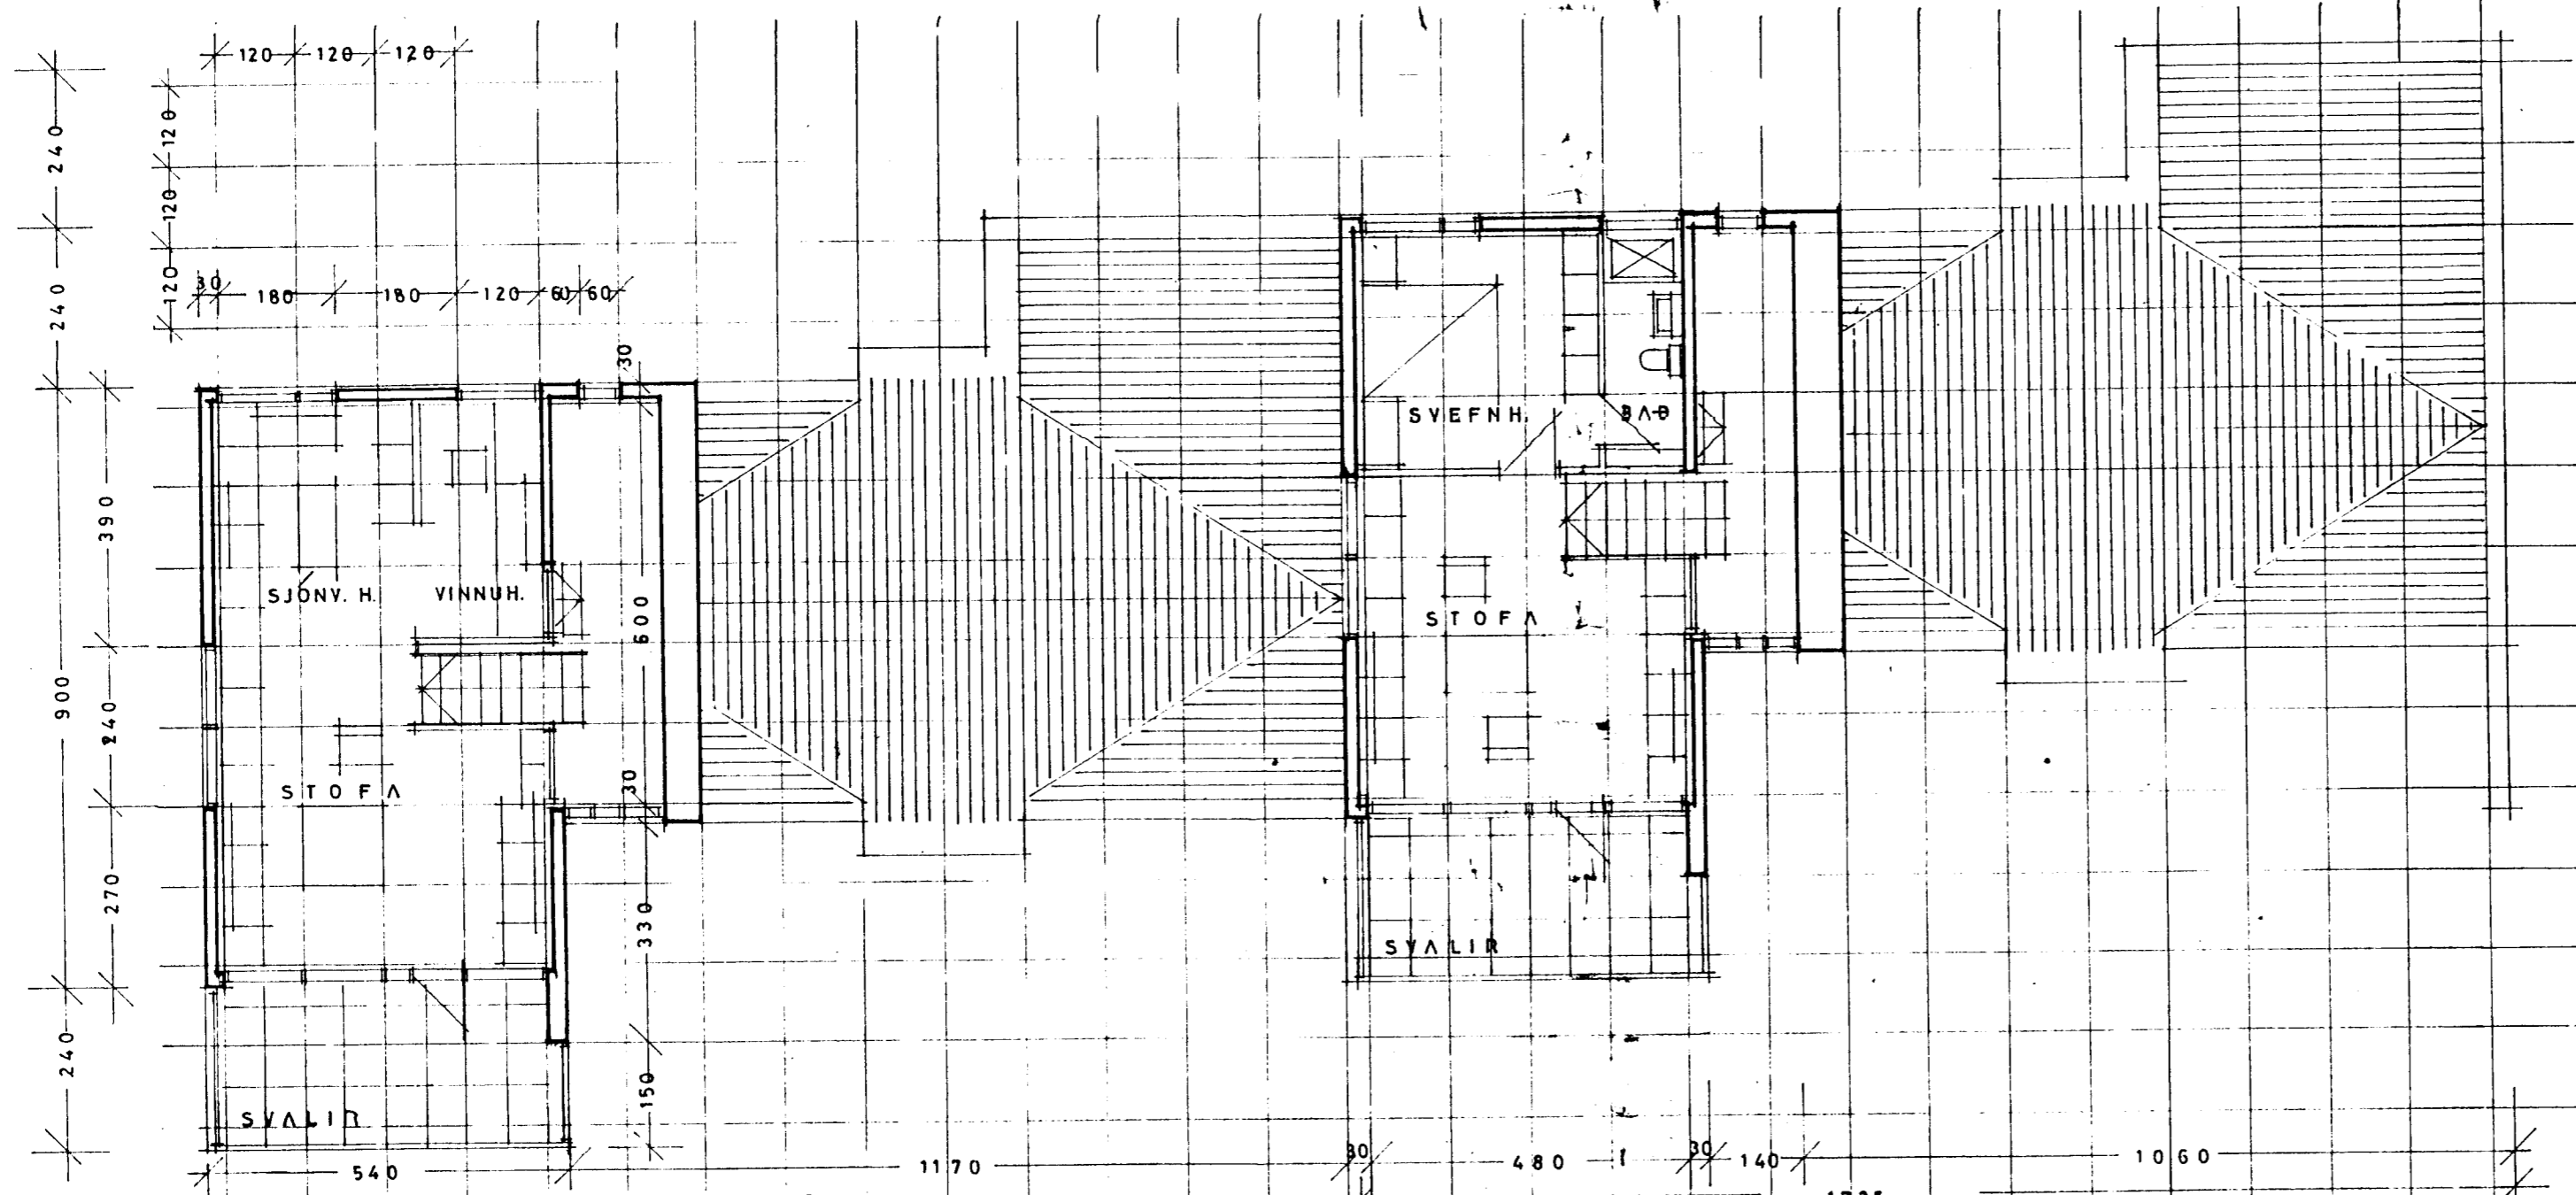

EFRI HÆÐ

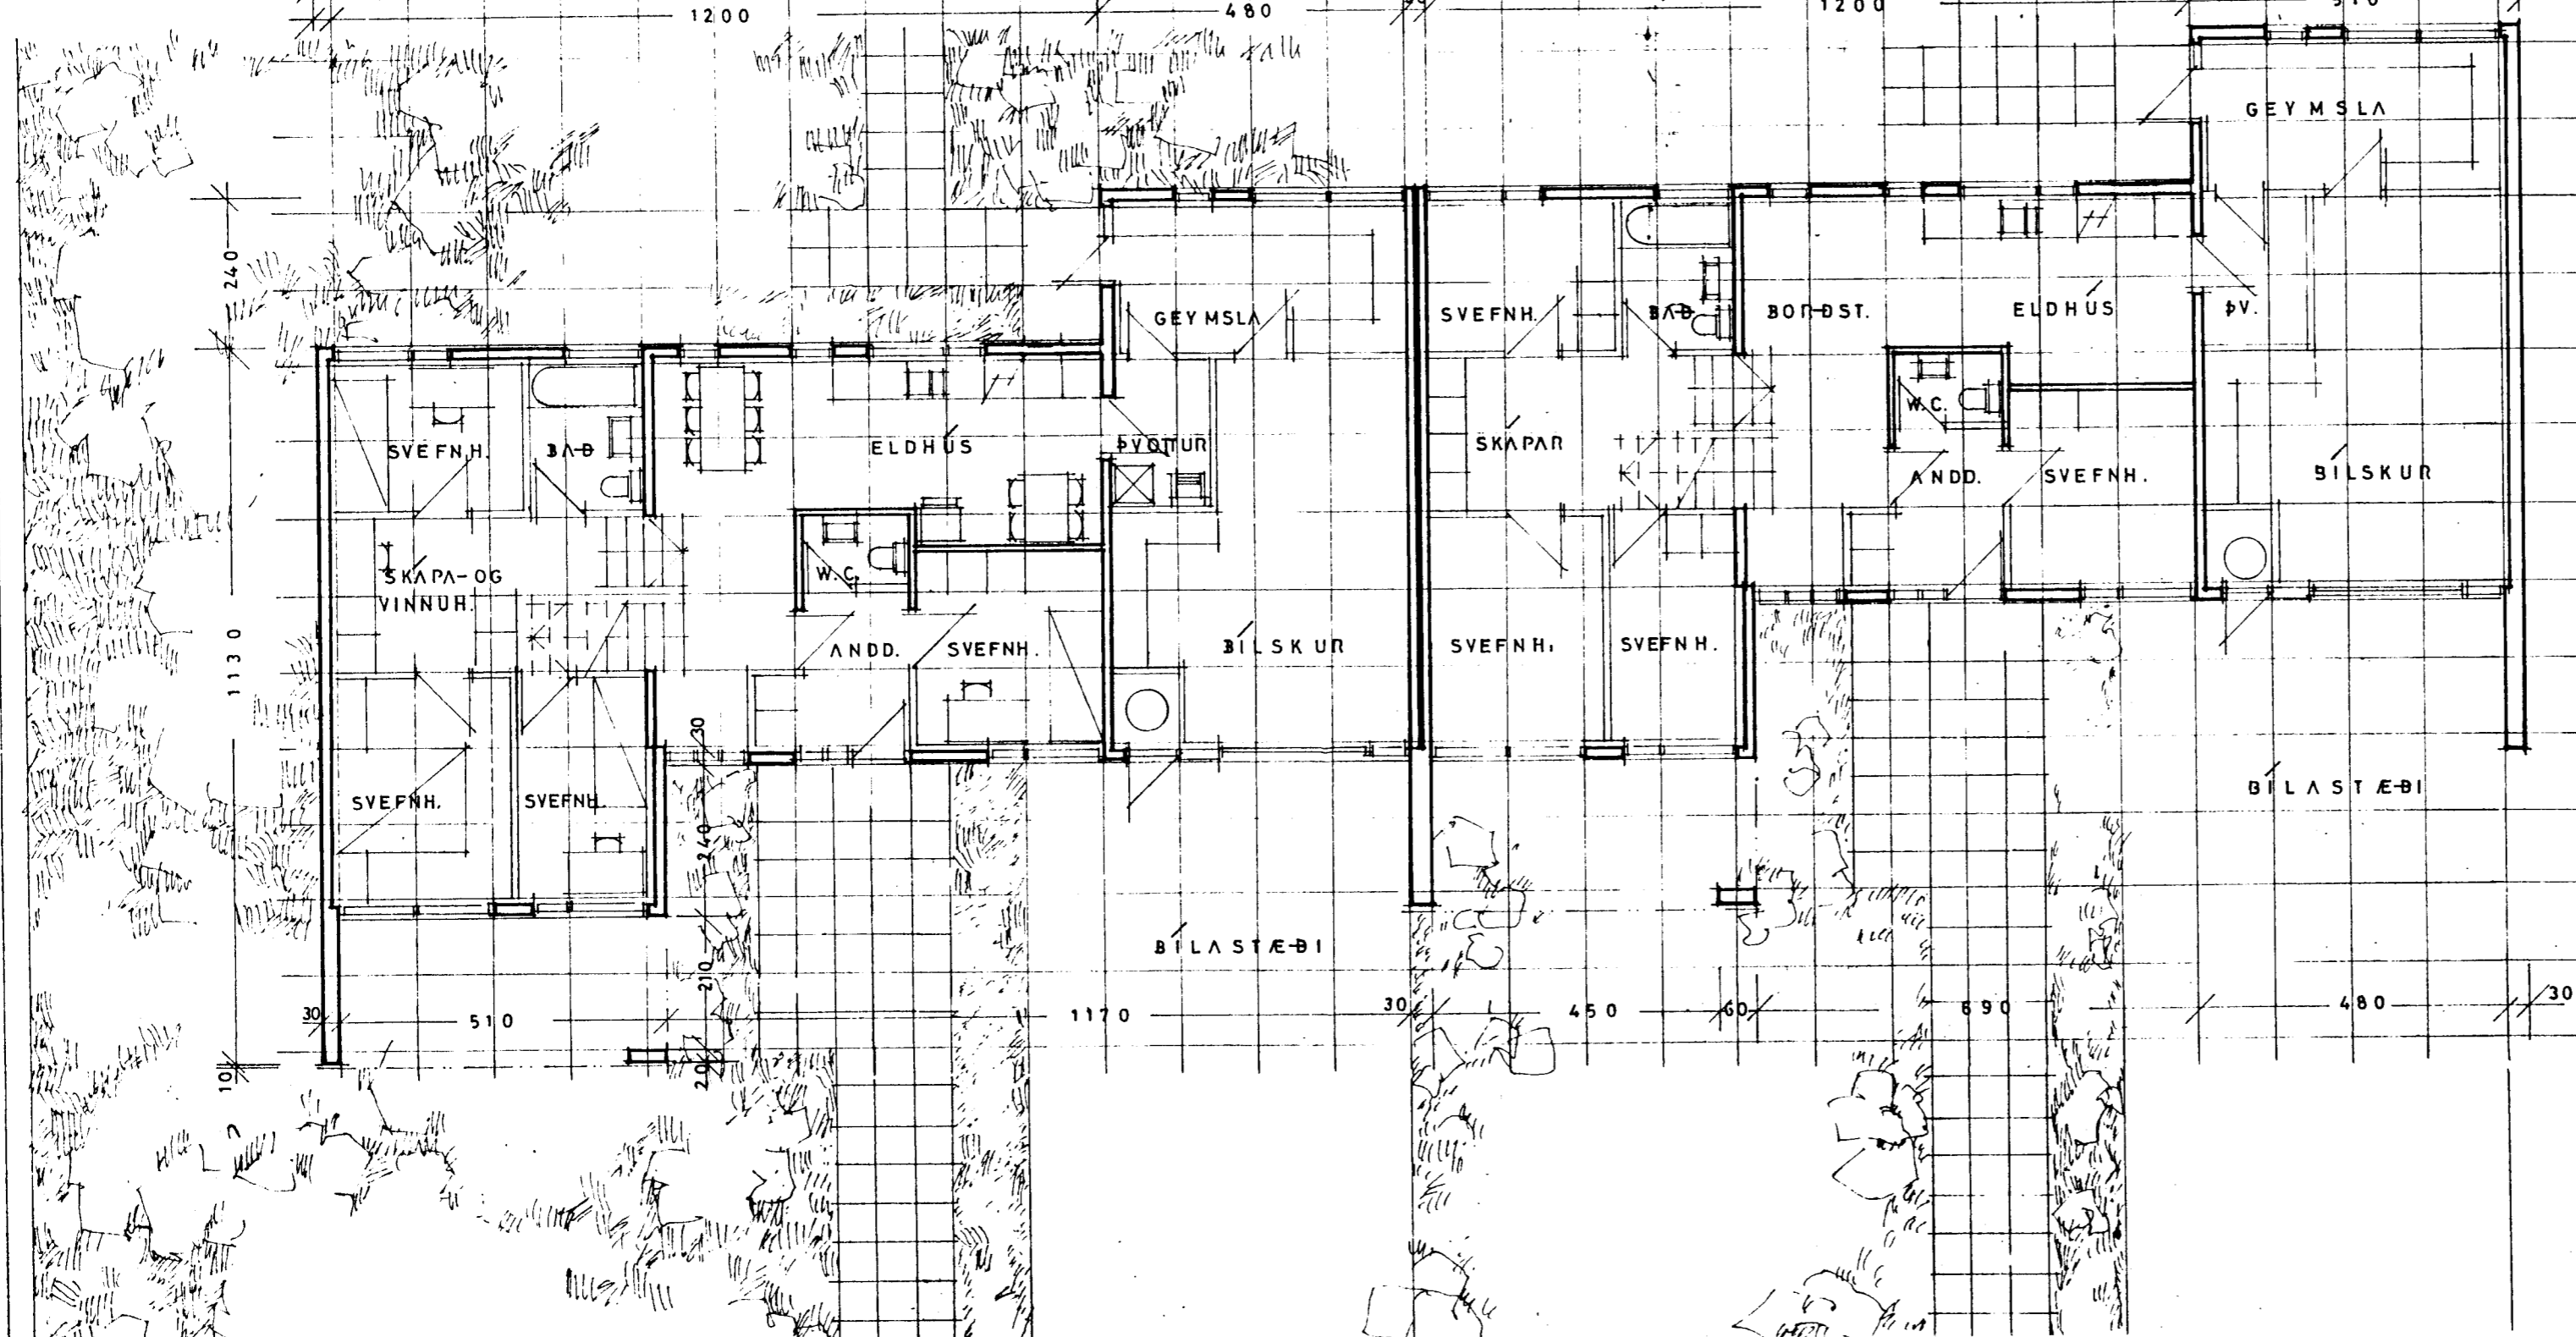

NEÐRI HÆÐ

26  
 PARHÚS VÐ DVERGHAMAR, VESTMANNAEYJUM  
 GRUNNMYNDIR MKV. 1:100 FEBRÚAR 1974

7304-05 TEIKNISTOFA LAUGAVEGI 96 REYKJAVÍK SÍMI 17980  
 HRAFNKELL THORLACIUS ARKT. BJÖRN EMILSSON TEKNIF.