



17 SEP 1938


*Þorgerður*  
 BYGGINGARFULLTRUINN Í VESTMANNÁ

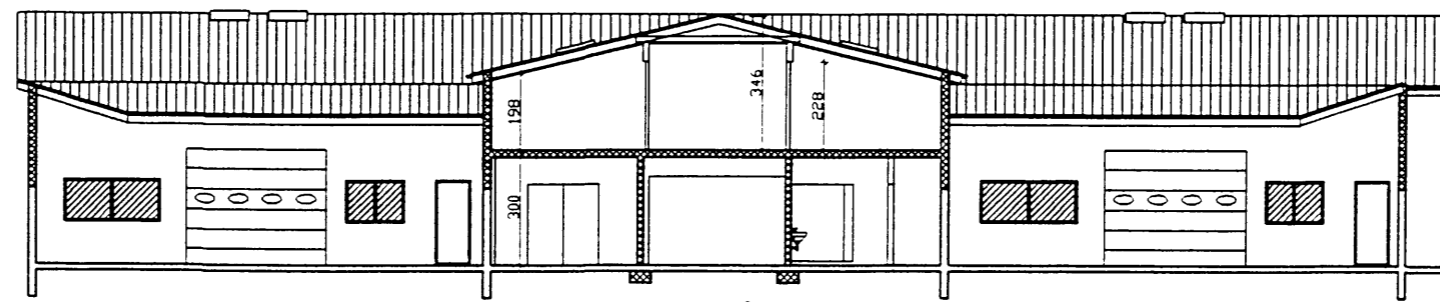

SNID C-C

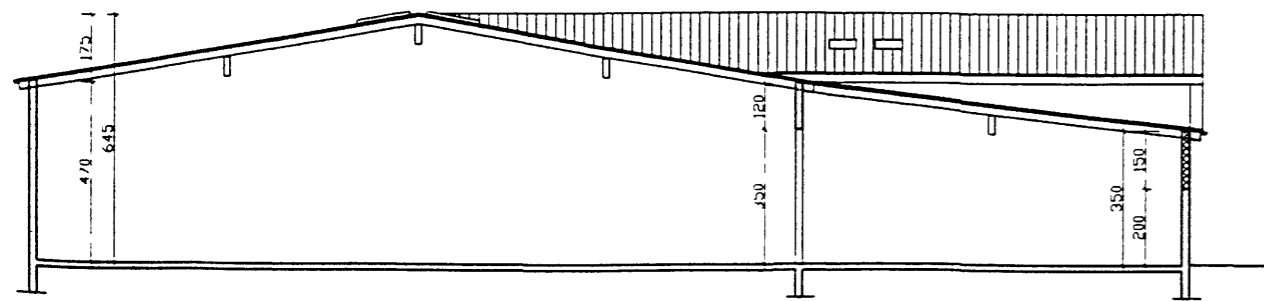

SNID A-A

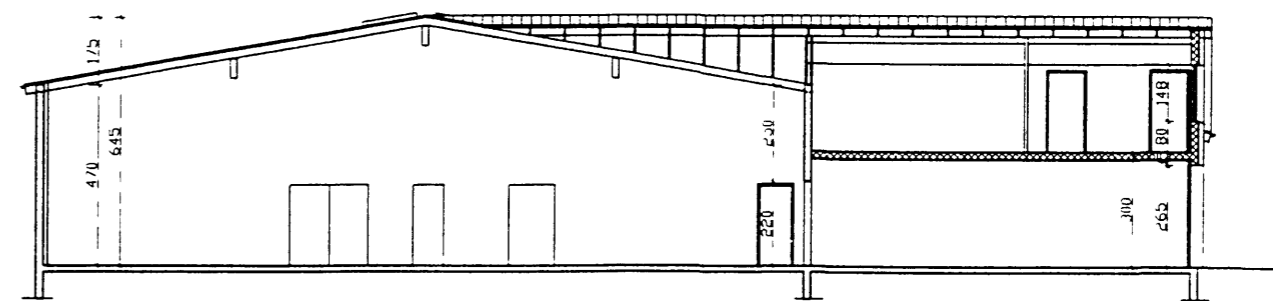

SNID B-B

SKÝRINGAR SJÁ TEIKNINGU NR 104

breyting				
breyting AOKT. 98	breyting C	verkheiti KINN EIDINU VESTMANNAEYJUM	PÁLL ZÓPHÓNIASSON TEIKNISTOFA	verk nr 9806
		BYGGINGARFULLTRUINN Í VESTMANNÁ	BYGGINGARFULLTRUINN Í VESTMANNÁ	2023 JUL '98