


SNID A-A

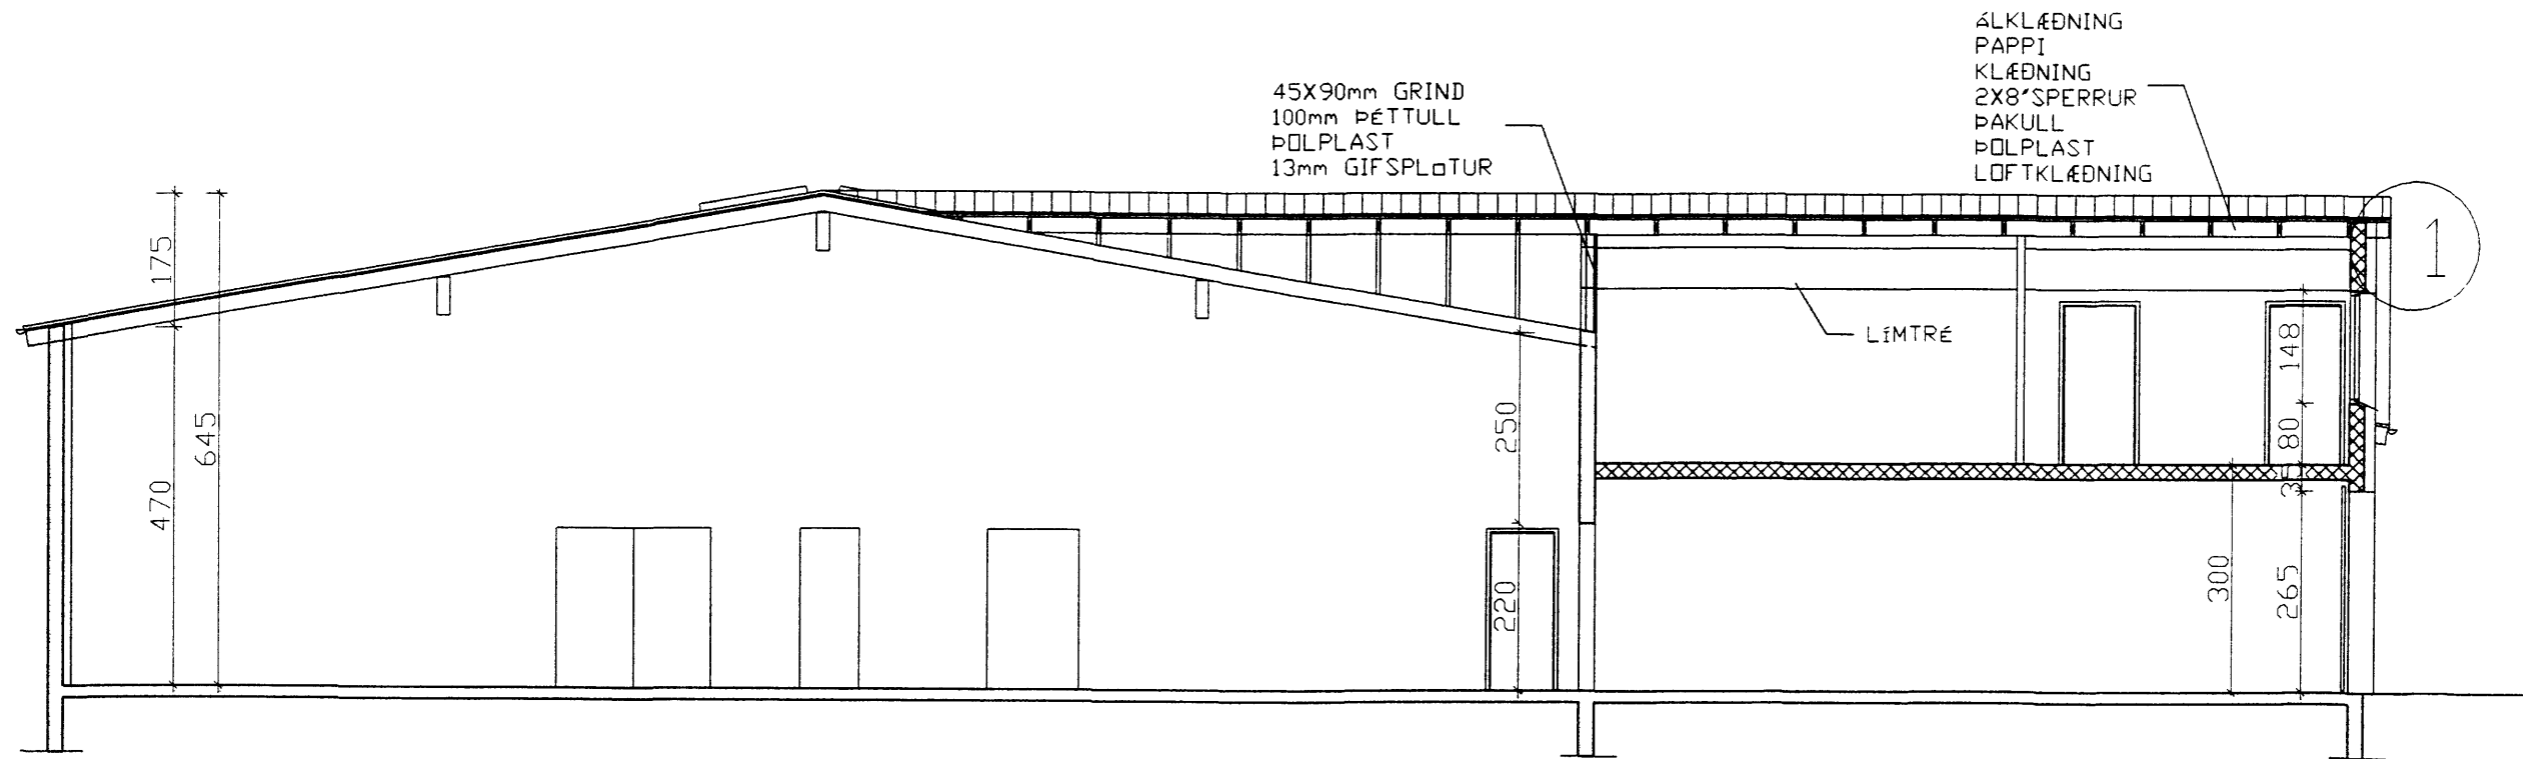

SNID B-B

breyting					
breyting AOKT. 98	breyting C	verkheiti KINN EIDINU VESTMANNAEYJUM	PÁLL ZÓPHÓNÍASSON TEIKNISTOFA	verk nr 9806	dags JÚLÍ 98
breyting B	breyting D	verkefni VIBRYGGING OG ENDURSKIRPU LAGNING	RÁÐGJAF AVERKFRÉÐIÞJÓNUSTA F.R.V.		