



SNEIDING A-A

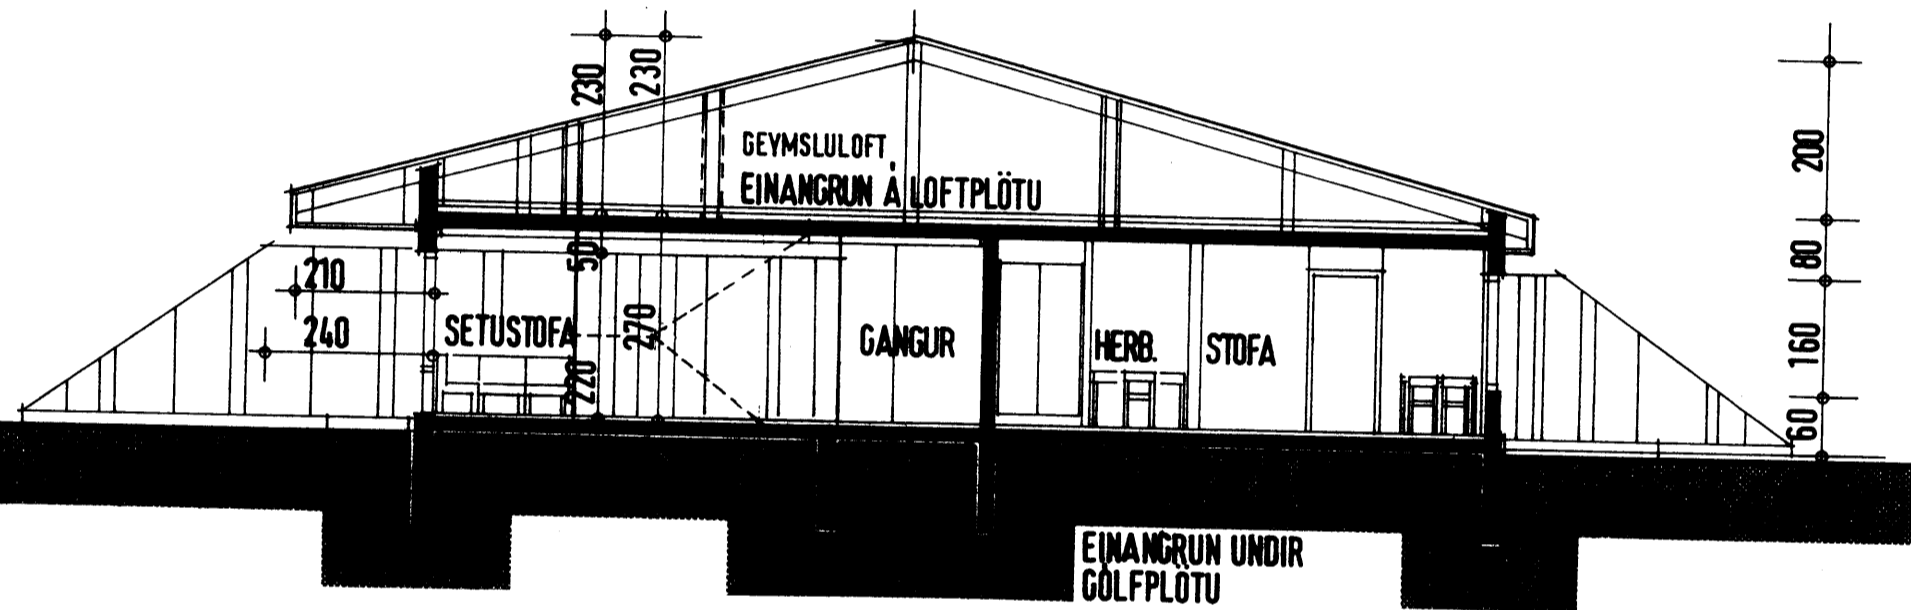

SNEIDING B-B

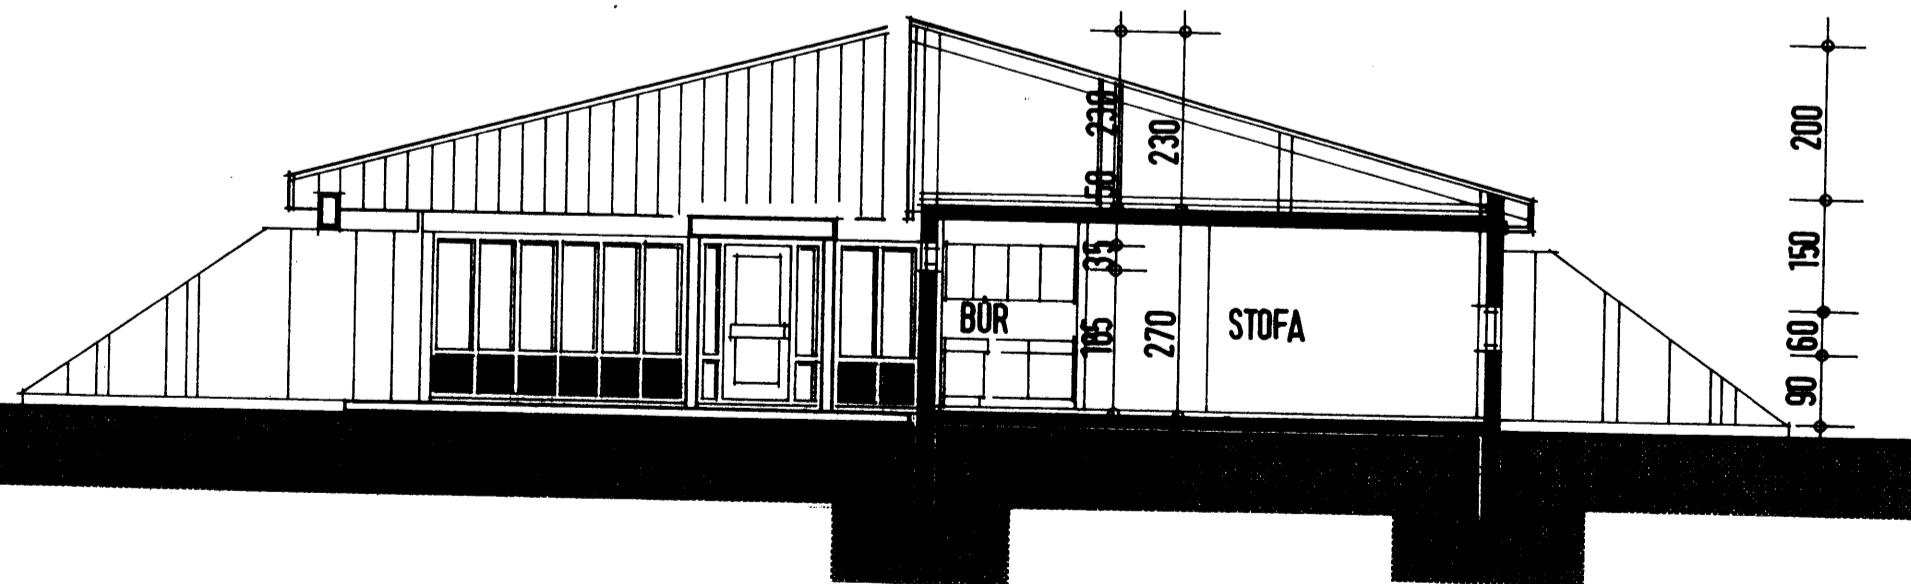

SNEIDING C-C

EINANGRUNARÞYKKTIR.

gól.	5,0 cm
kliveggir.	7,5 cm
þak.	15,0 cm

R-GILDI.

metál-R-gildi.	0,65 w/m ² c°
----------------	-------	--------------------------

STÖR.

nettóflatarmál húss.	337,0 m ²
brúttóflatarmál húss.	1549,0 m ²
nettóflatarmál einstaklingsstöða.	40,5 m ²
nettóflatarmál tveggja manna stofu.	51,5 m ²

<p>TEIKNISTOFA GYLFI GUÐJÓNSSON ARKITEKT FAÍ <small>HVERFISGÖTU 18, 101 REYKJAVÍK SÍMI 28740</small></p>	<p>ÍBÓTIR ALDRADRA VÍÐ HRAUNBÓLAR Vestmannaeyjum.</p>	<p>102</p>
	<p>ALALTEIKNING. sneiðingar.</p>	
<p>Staðir: Reykjavík Skala: 1:100</p>	<p>REYKJAVÍK 1979-12-02 BRÉYTT 1980-02-15</p>	<p><i>[Handwritten signature]</i></p>