


EFTIR BREYTINGU


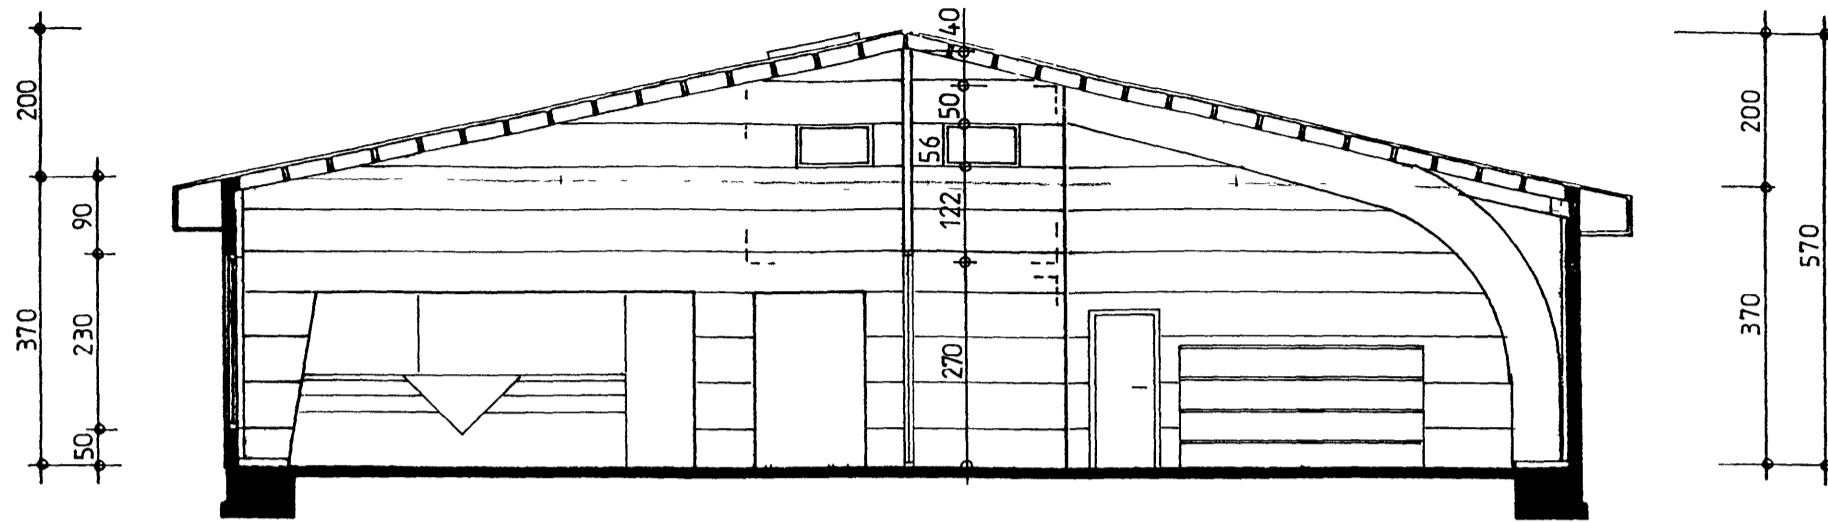


SKURÐUR 1 100

SAMÞYKKT Í SNIFULAGSNEFND

11 SEP 1997

*[Signature]*  
 BYGGINGARFULLTRUINN VESTMANNAEYJUM

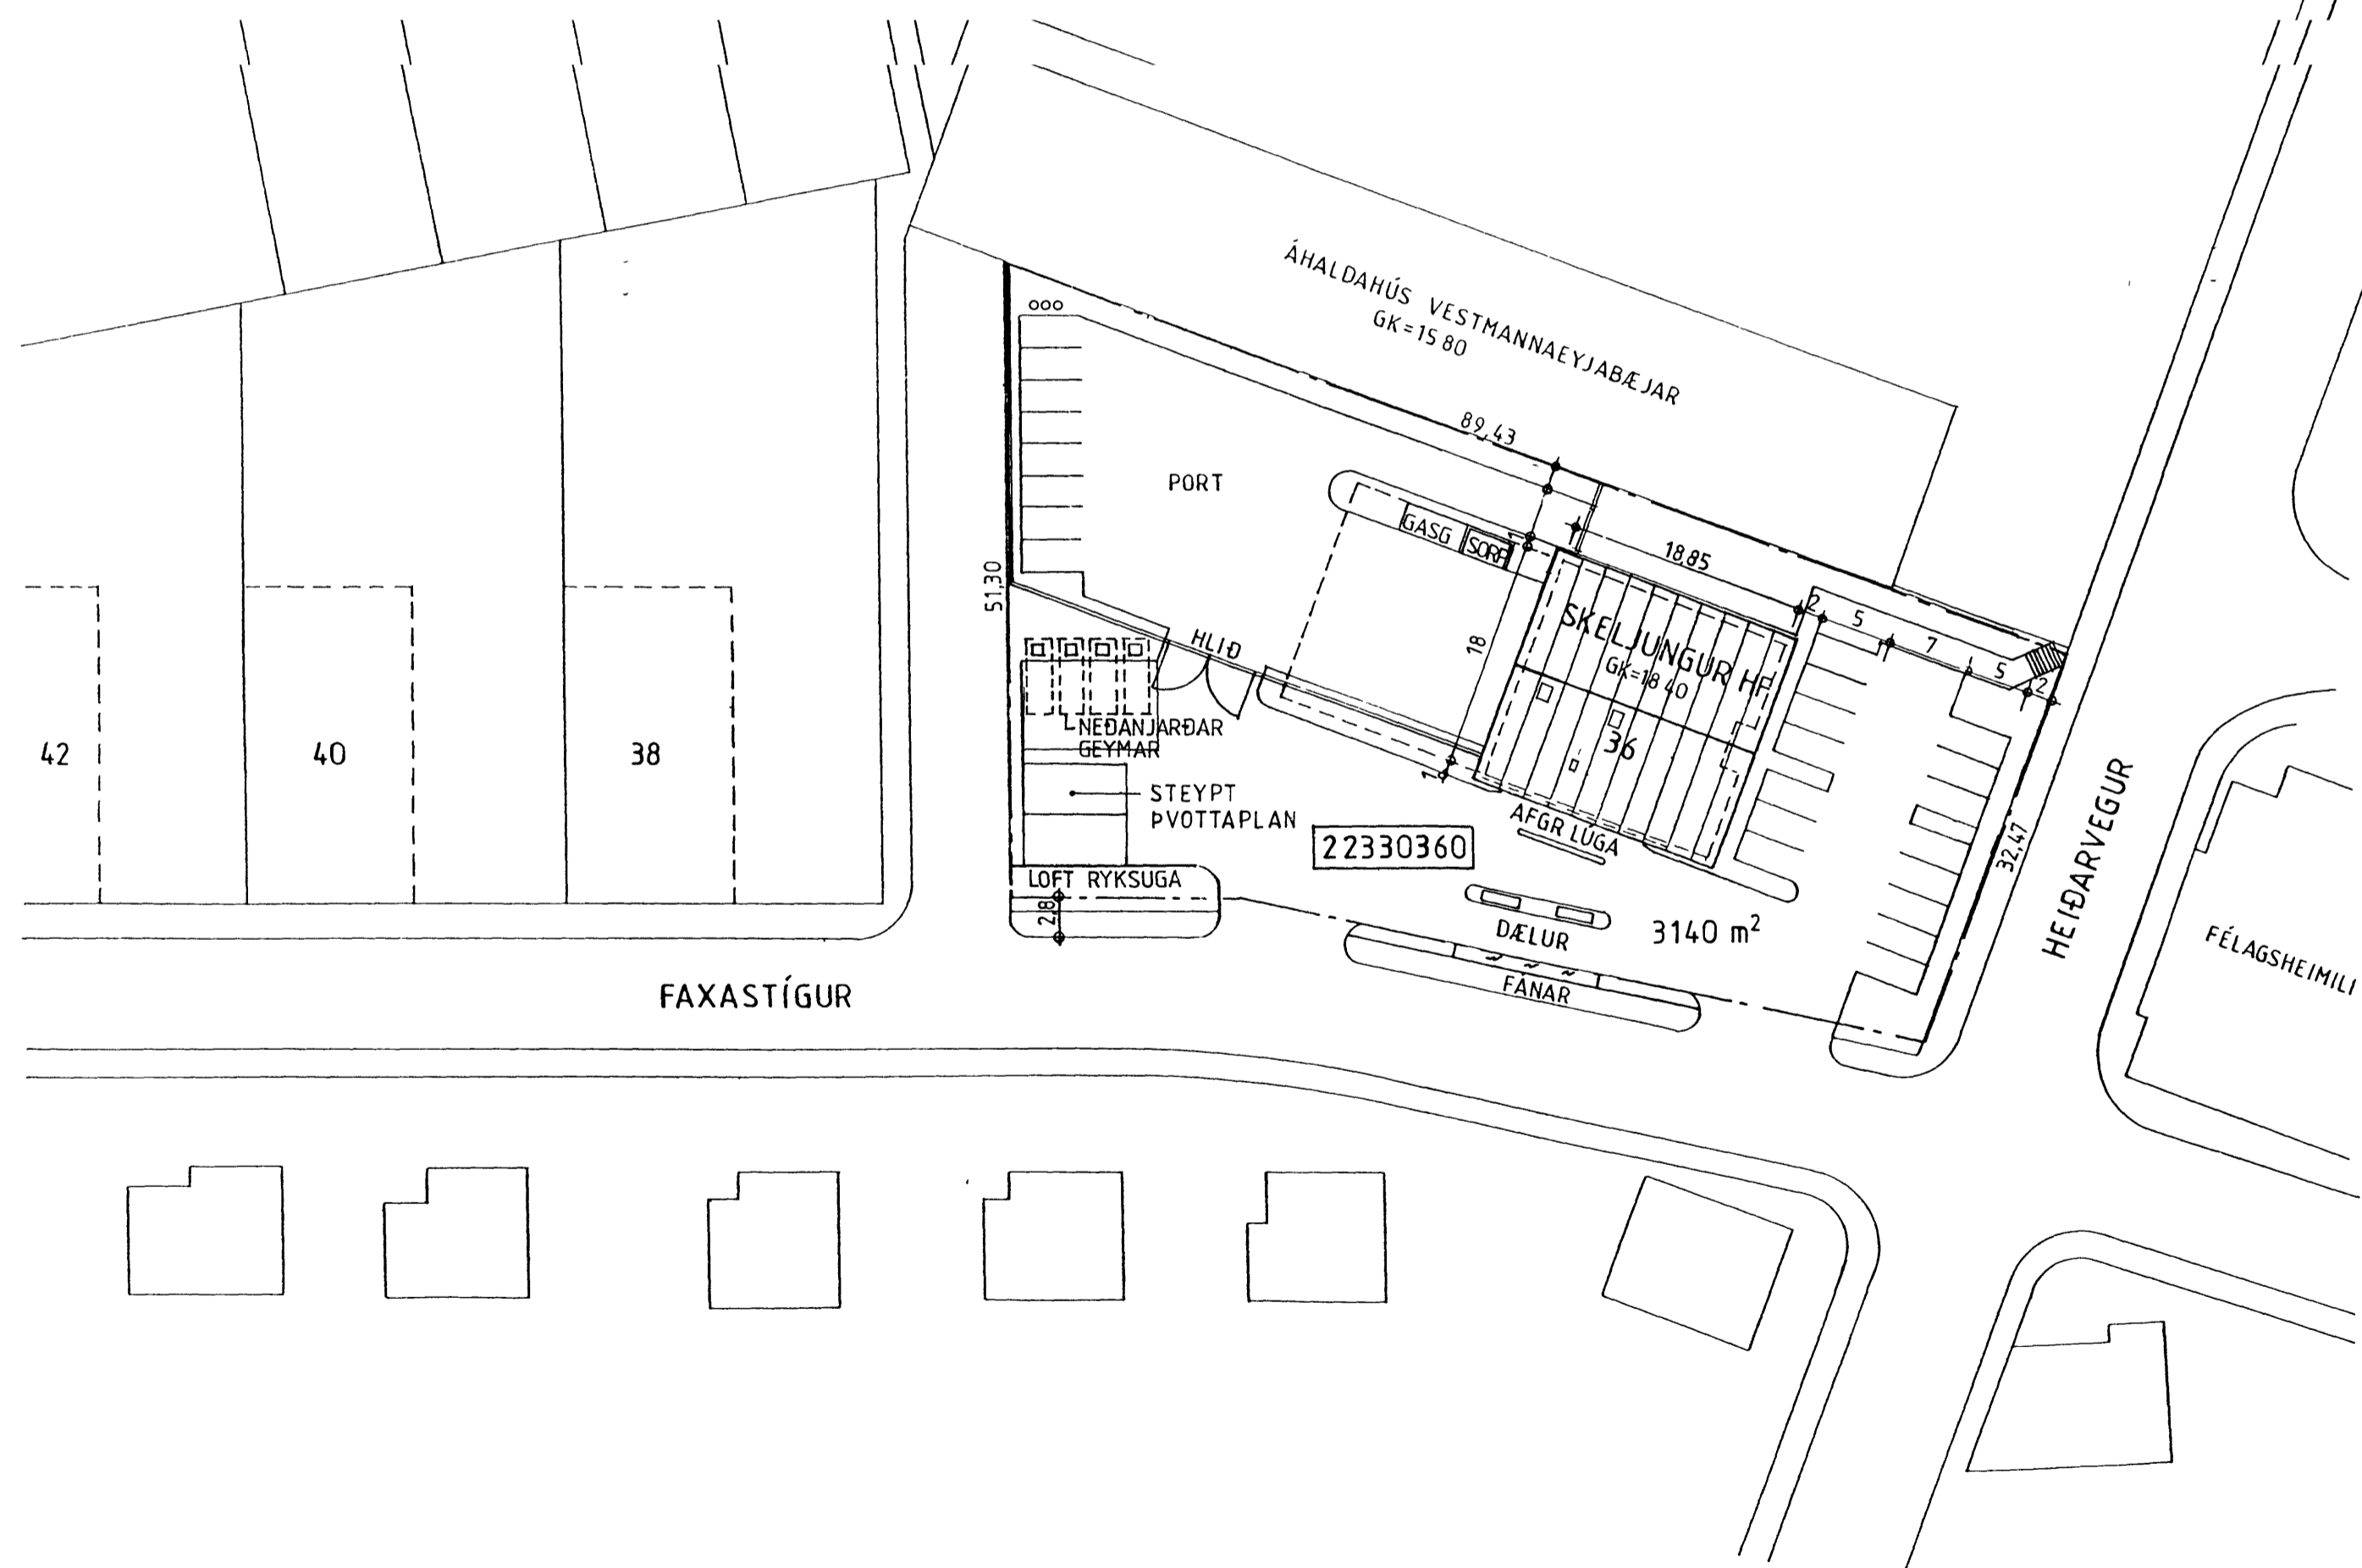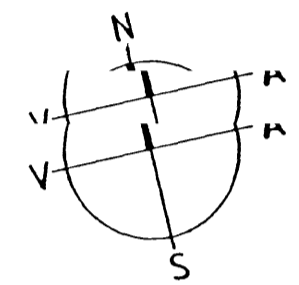

FLATARMÁL 1 HÆÐ 3339 m<sup>2</sup>  
 2 HÆÐ 399 m<sup>2</sup>  
 3738 m<sup>2</sup>  
 RÚMMAL HÚSS 15693 m<sup>3</sup>

FASTANÚMÉR 2183265  
 LANDSNÚMÉR 160633  
 MATSHLUTI 1

01

SKELJUNGUR HF FAXASTÍGUR 36 VESTMANNAEYJUM  
 HAUKUR HÁRÐARSON ARKITEKT FAI AFSTÖÐUMYND 1 500  
 TEIKNISTOFA HÁTEIGSVEGI 7 105 REYKJAVÍK  
 SÍMI 61 19 10 FAX 61 19 21

22 FEB 1995 09-09-97  
 06 MARS 1995  
 30 MARS 1995  
 23 MARS 1996

*[Signature]*