



SAMPYKKT
12-4-95
BYGGINGAFLUTREYÐING VESTMANNAEYJUM
Jón B. E.


EFTIR BREYTINGU

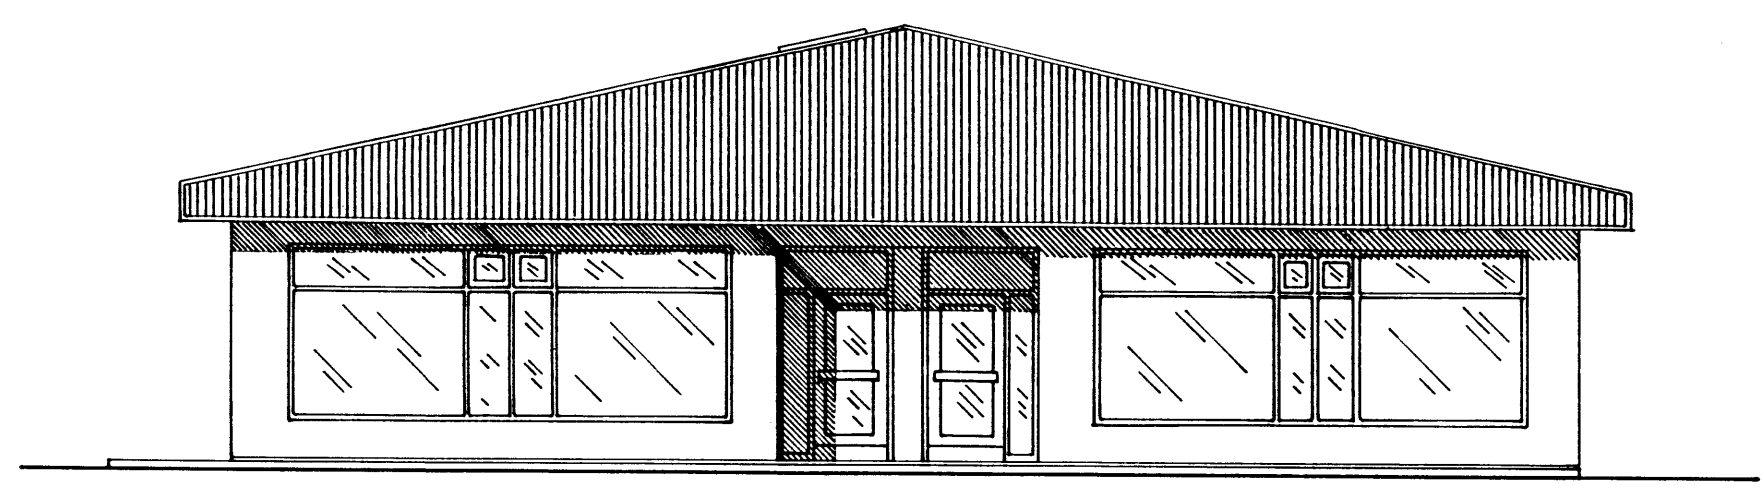


AUSTUR

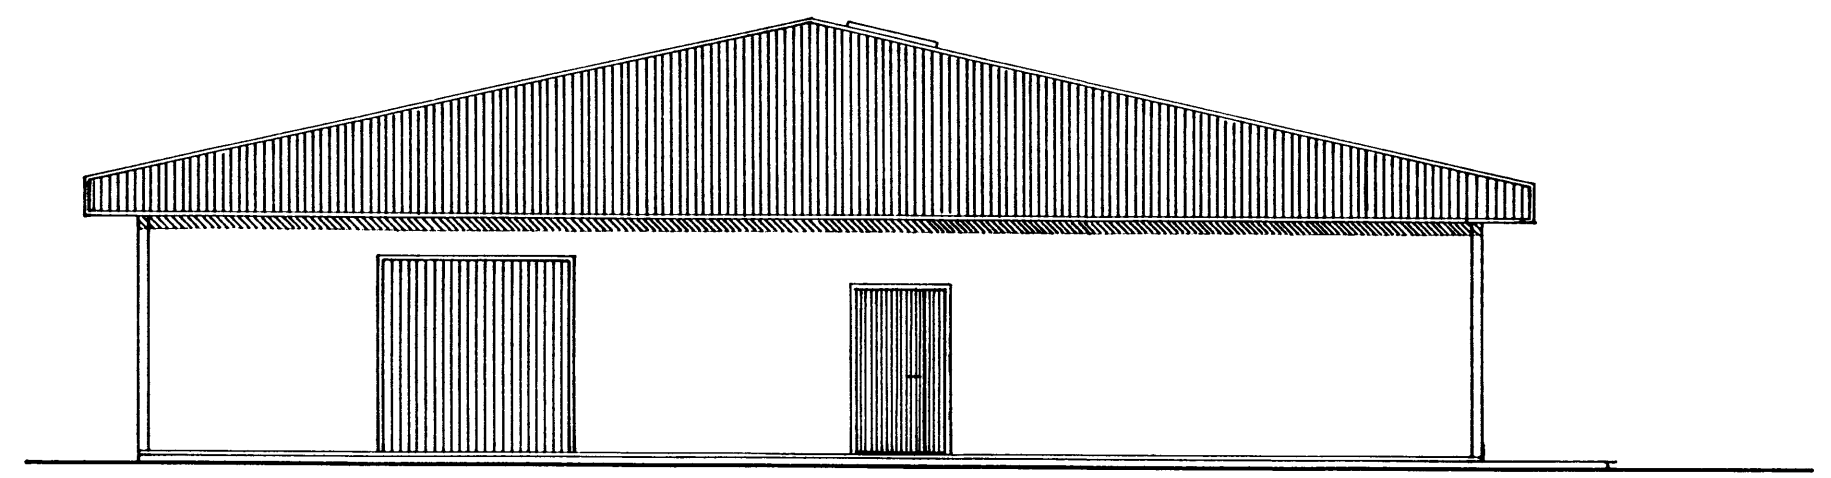

VESTUR

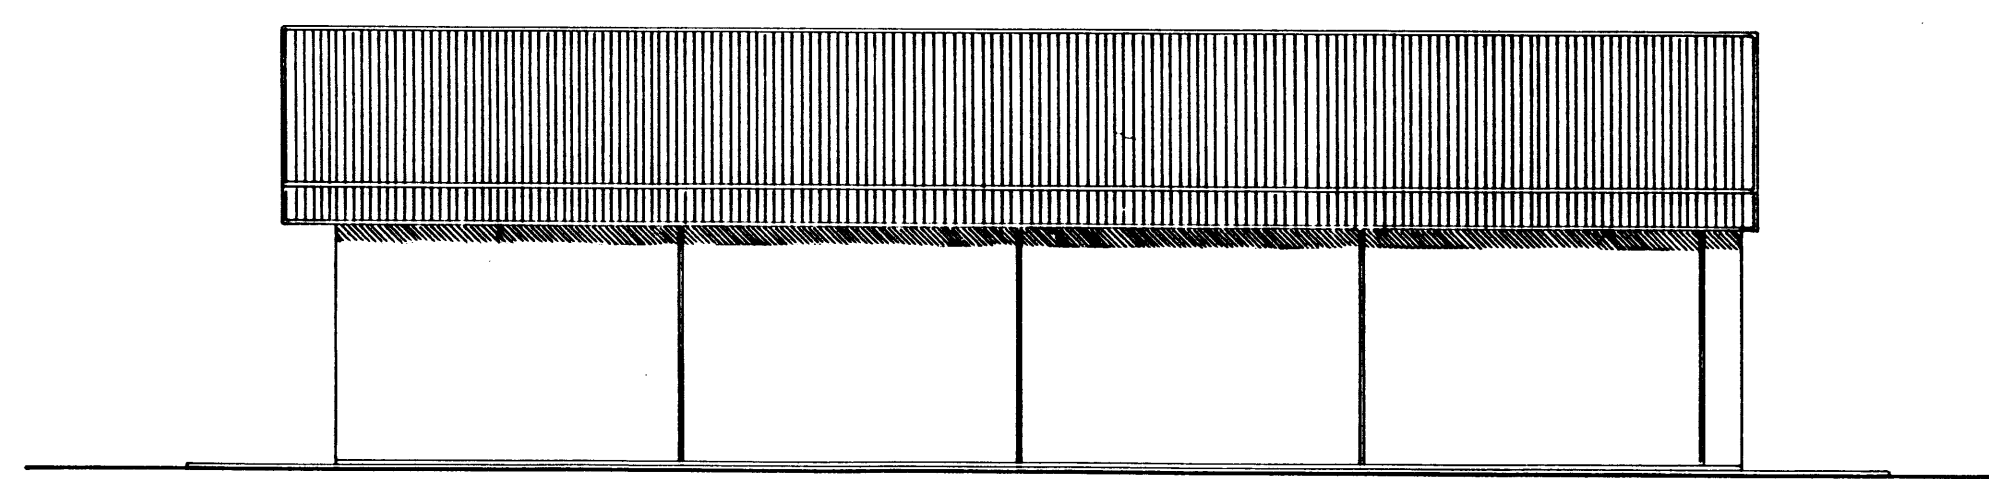

NORÐUR

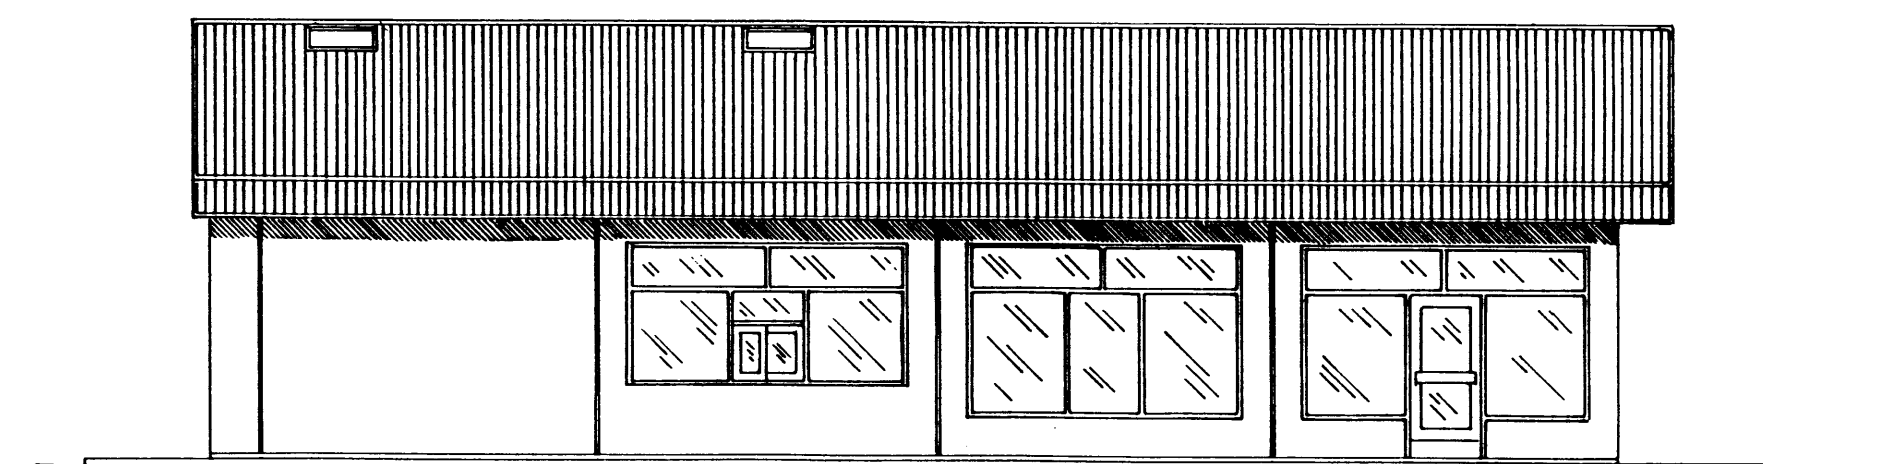

SUÐUR

Brunamálaotofnun ríkisins
SAMPYKKT

21 MARS 1995

Arni Arnason

04 SKELJUNGUR HF FAXASTÍGUR 36
HAUKUR HARDARSON ARKITEKT FAÍ
TEIKNISTOFA HÁTEIGSVEGI 7 105 REYKJAVÍK
SÍMI 61 19 10 FAX 61 19 21

VESTMANNAEYJUM

ÚTLIT 1:100
20. FEB 1995
06. MARS 1995

Haukur Hardarson