


KJALLARI 1:100

SKÝRINGAR
 FLATAMÁL KJALLARA : 296,4 m²
 RÚMMÁL KJALLARA : 1012 m³

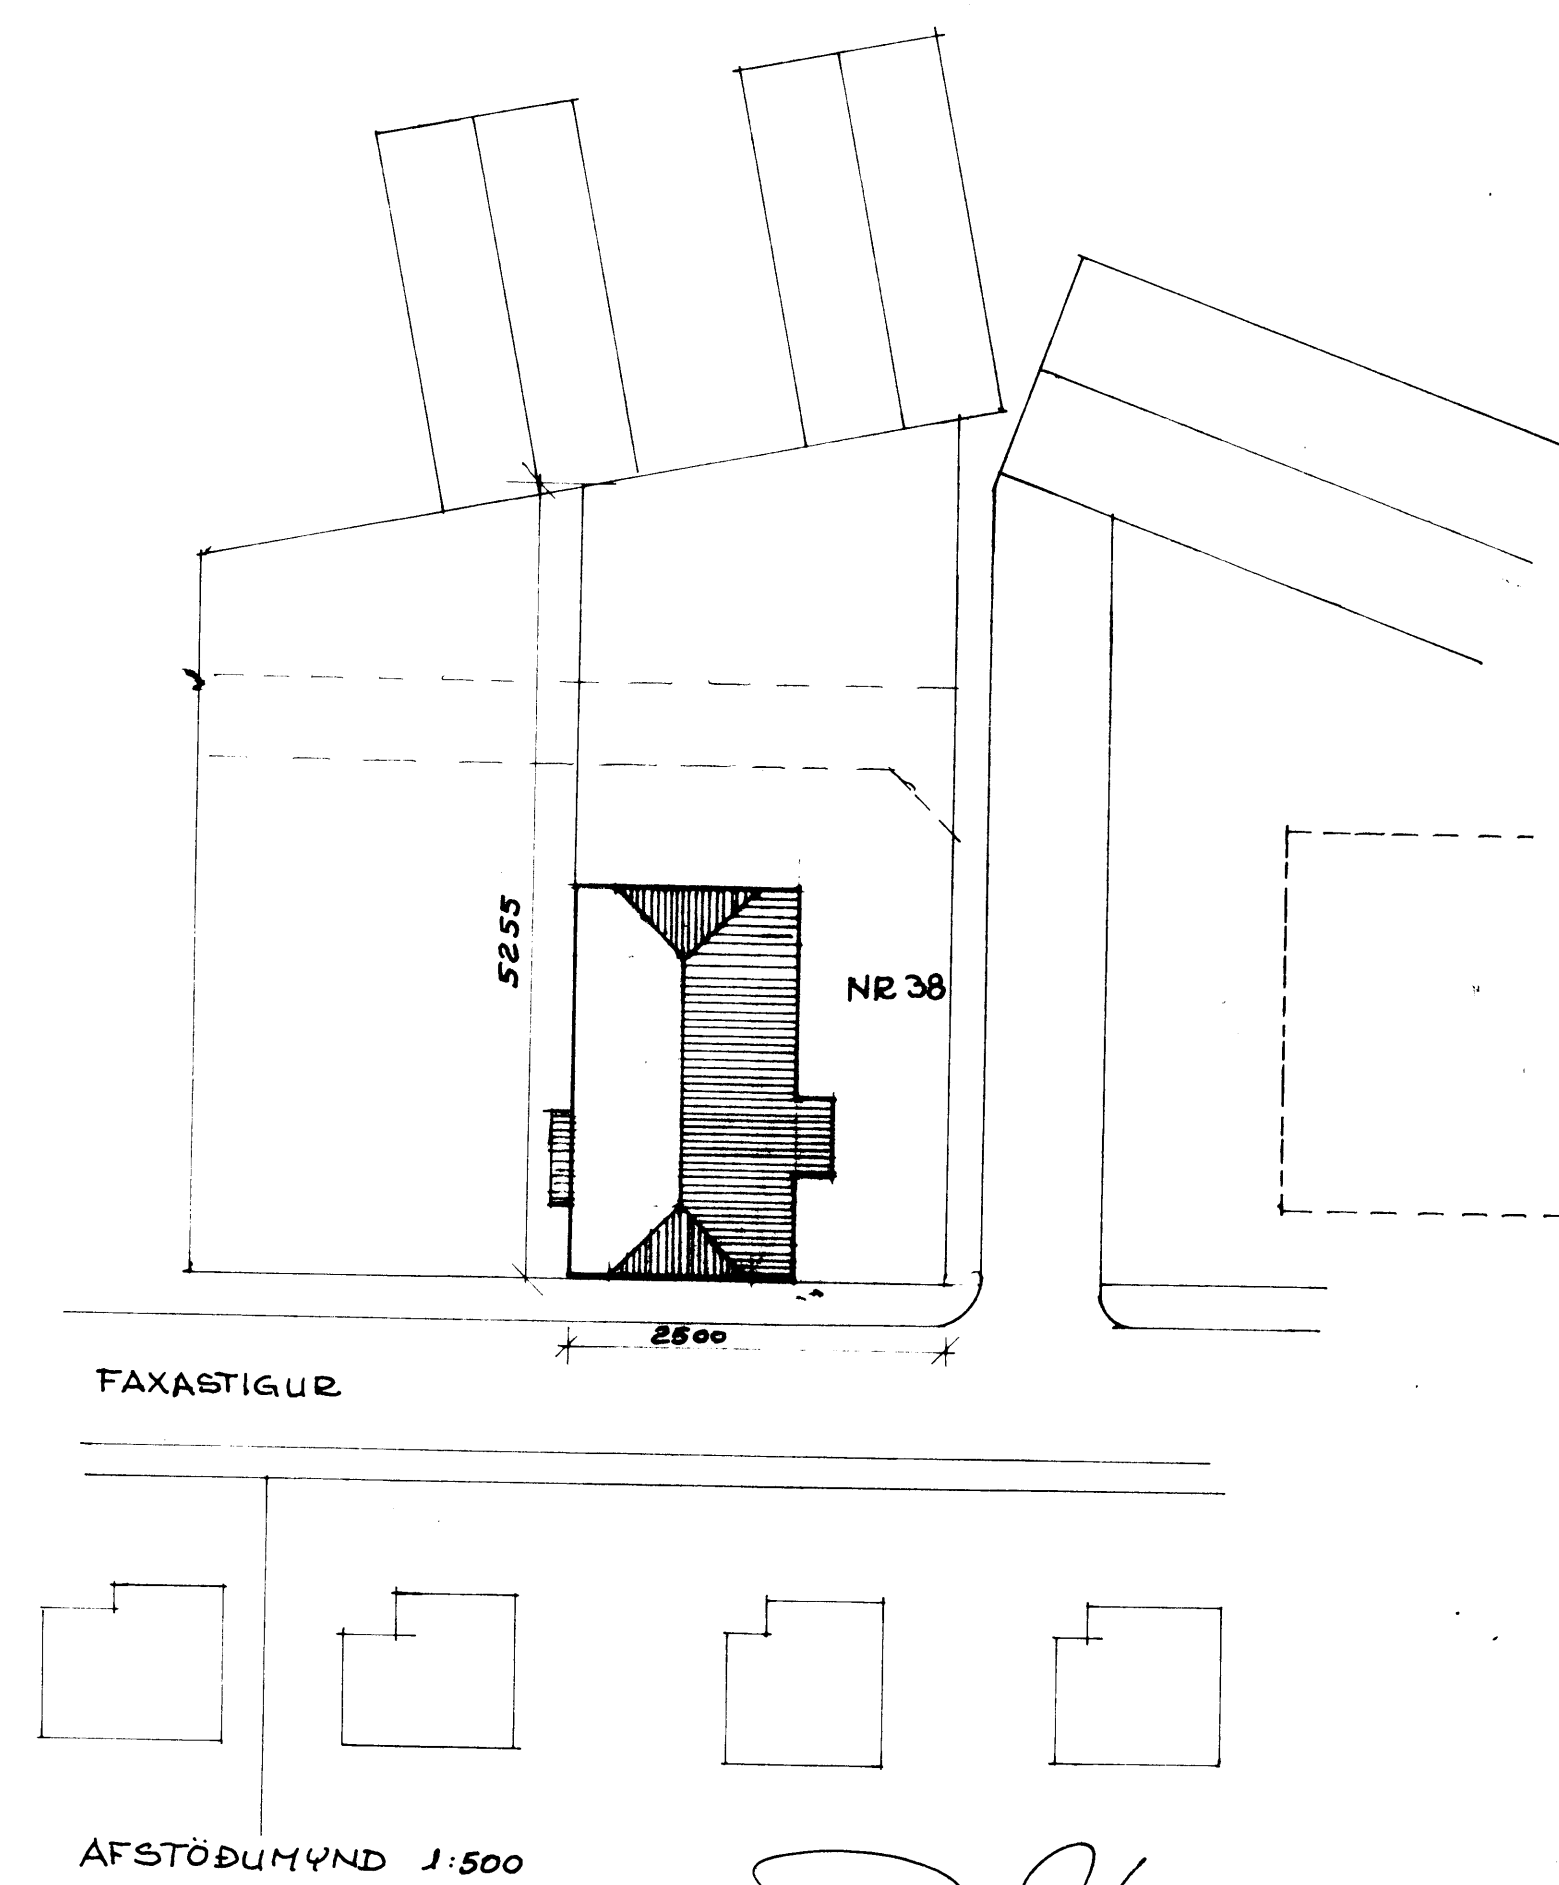

AFSTÖÐUMYND 1:500

| | | | |
|----------------------------|----------|--|------------------------|
| F | | VERK | |
| E | | FÉLAGSHÉMI LI SKATA I VESTMANNAEYJUM. SKATAFEL FAXI OG HSV | |
| D | | GEOMYND KJALLARI AFST.MYND | |
| C | | | |
| B | APRIL 96 | DRÖGHAFFNING | |
| A | 205 | FAKLORI FARLEGGUR | |
| BR. | DAGS. | BREYTING | TEIKN. NR. 10A N. 8231 |
| PÁLL ZÓPHONIÁSSON | | | HANNAD P2 TEIKNAD PZ |
| BYGGINGATÆKNIFRÆÐINGUR | | | KVARÐI 1:100 1:500 |
| KIRKJULIVEGI 23. • 88 2711 | | | |