




INNRETTINGAR Í RANNSÓKNARSTOFU 1:20

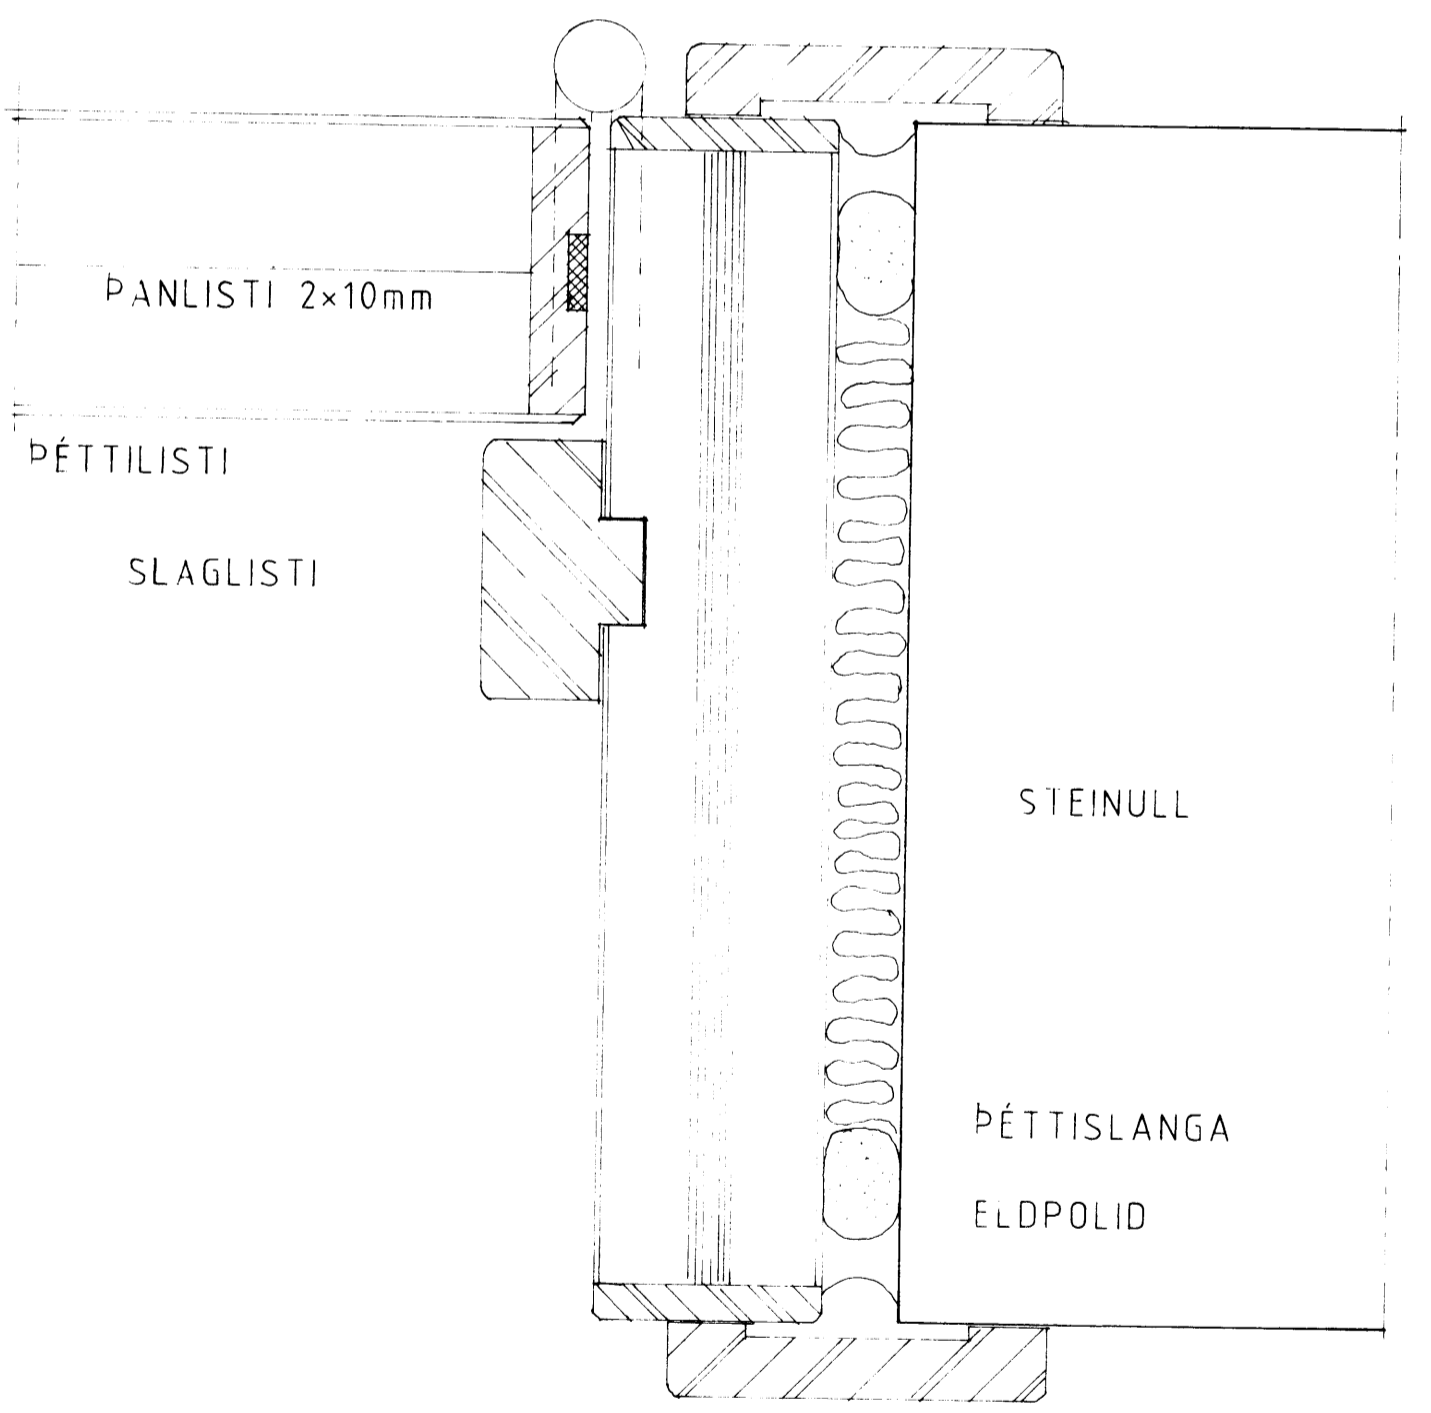


HLUTA TEIKNING AF KARM 1:1

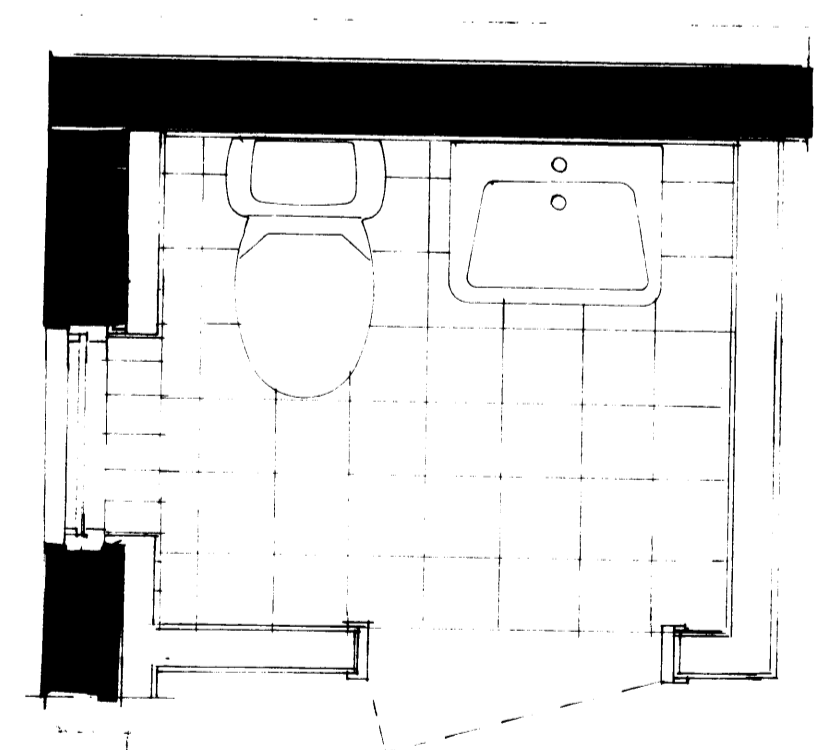

GRUNNMYND SALERNI 1:20

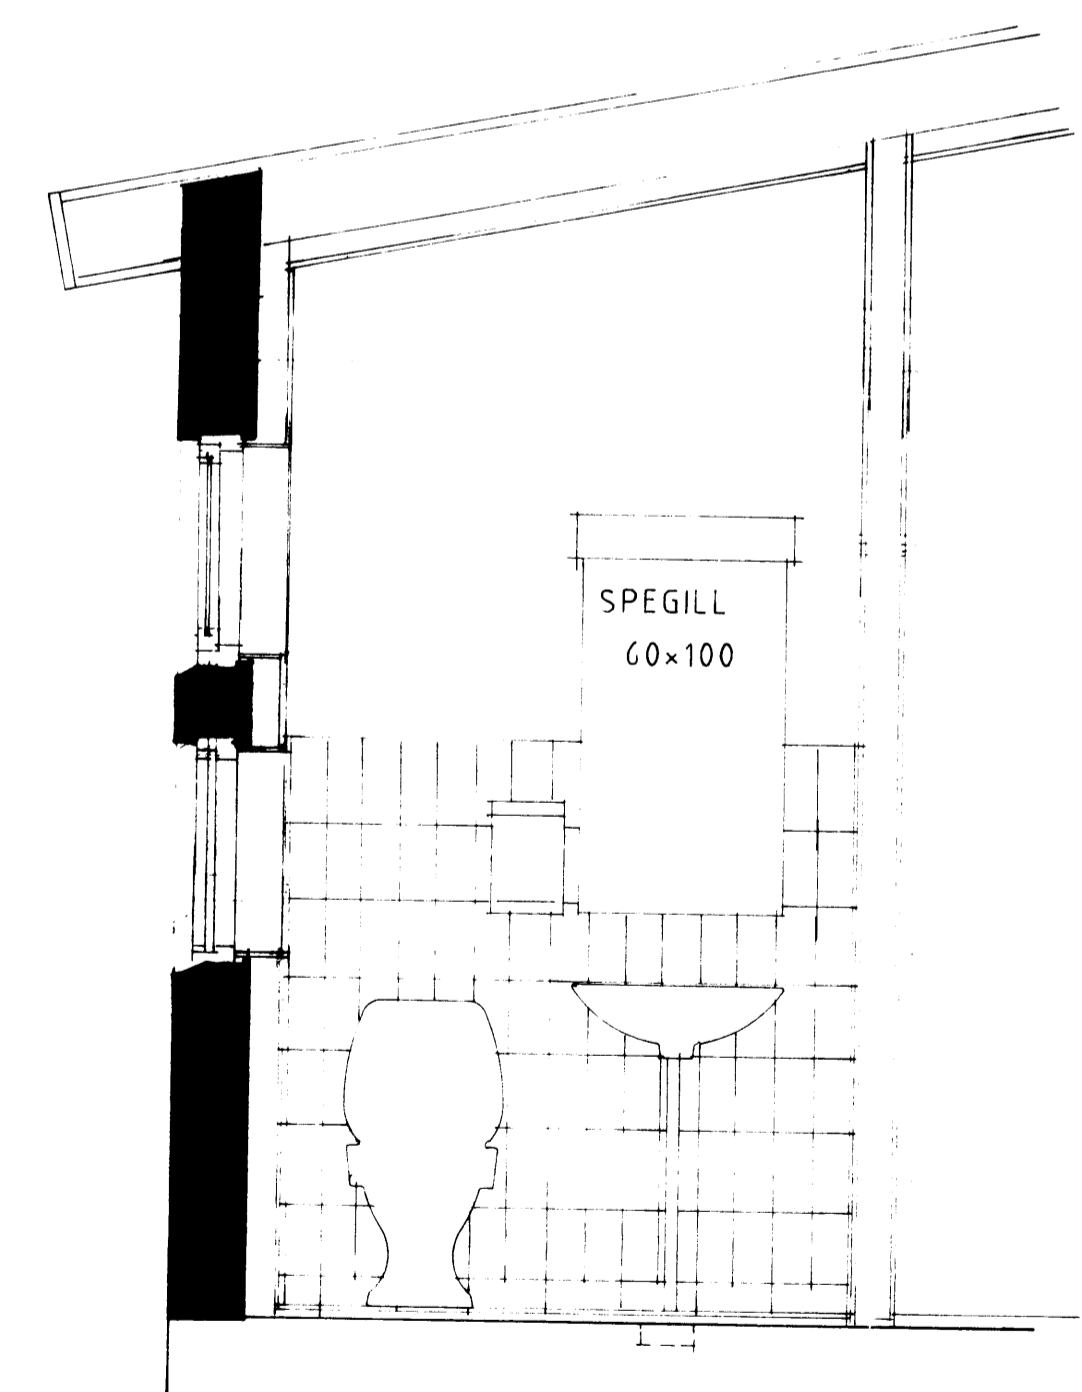

SNID SALERNI 1:20

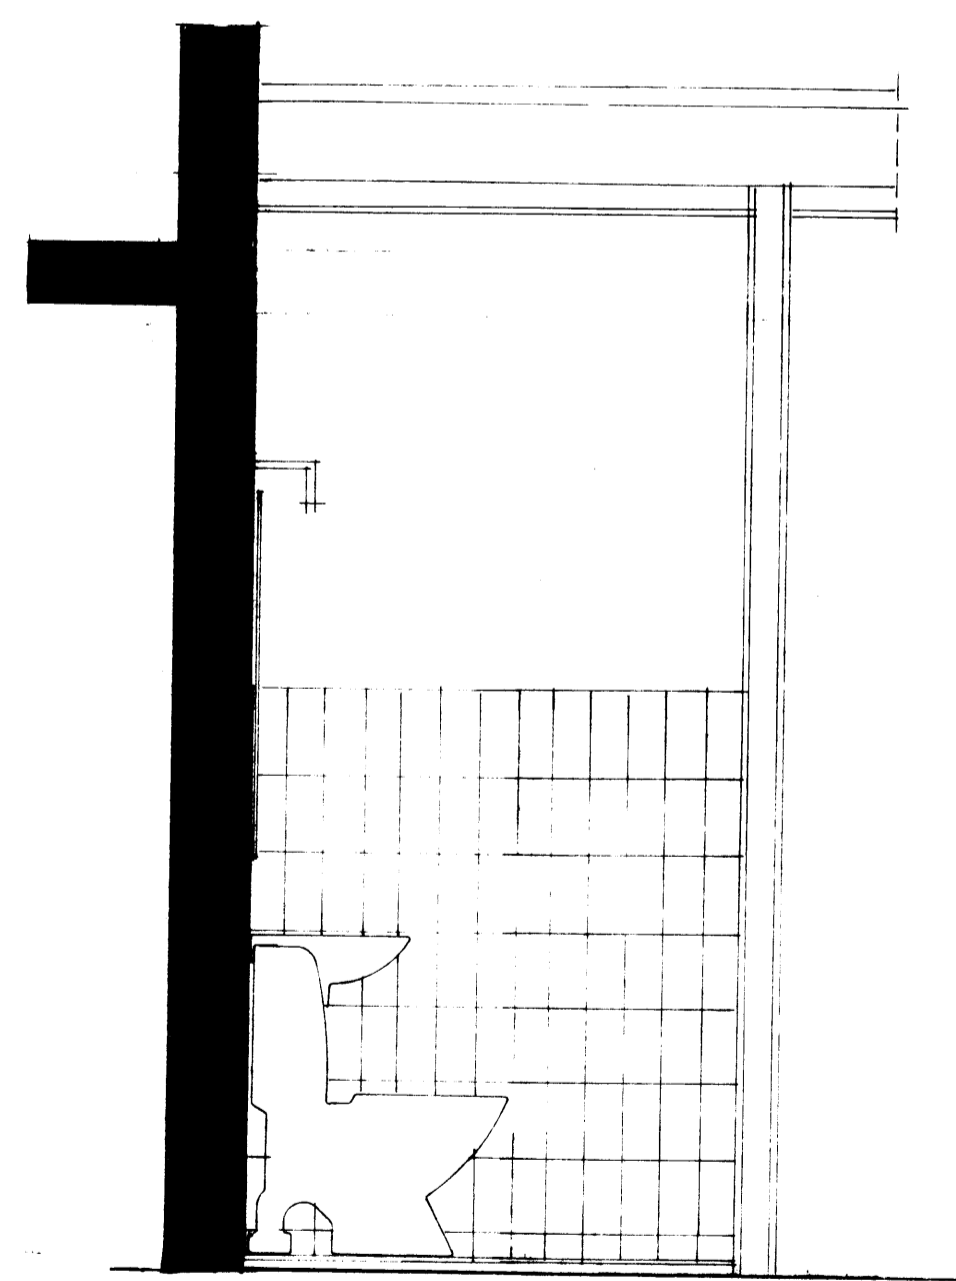

SNID Í SALERNI 1:20

breyting A	breyting C	verkheiti FAXASTÍGUR 42 VESTMANNAEYJUM	PÁLL ZÓPHÓNÍASSON TEIKNISTOFA	verk nr. 9037	dags. DES. 1990
breyting B	breyting D	verkefni VIÐBYGGING, LÖGREGLUSTÖÐ	RÁÐGJAFAYERKFRÉIÐJÓNUSTA F.R.V.	breyting	