




SNID G-G, 1:20

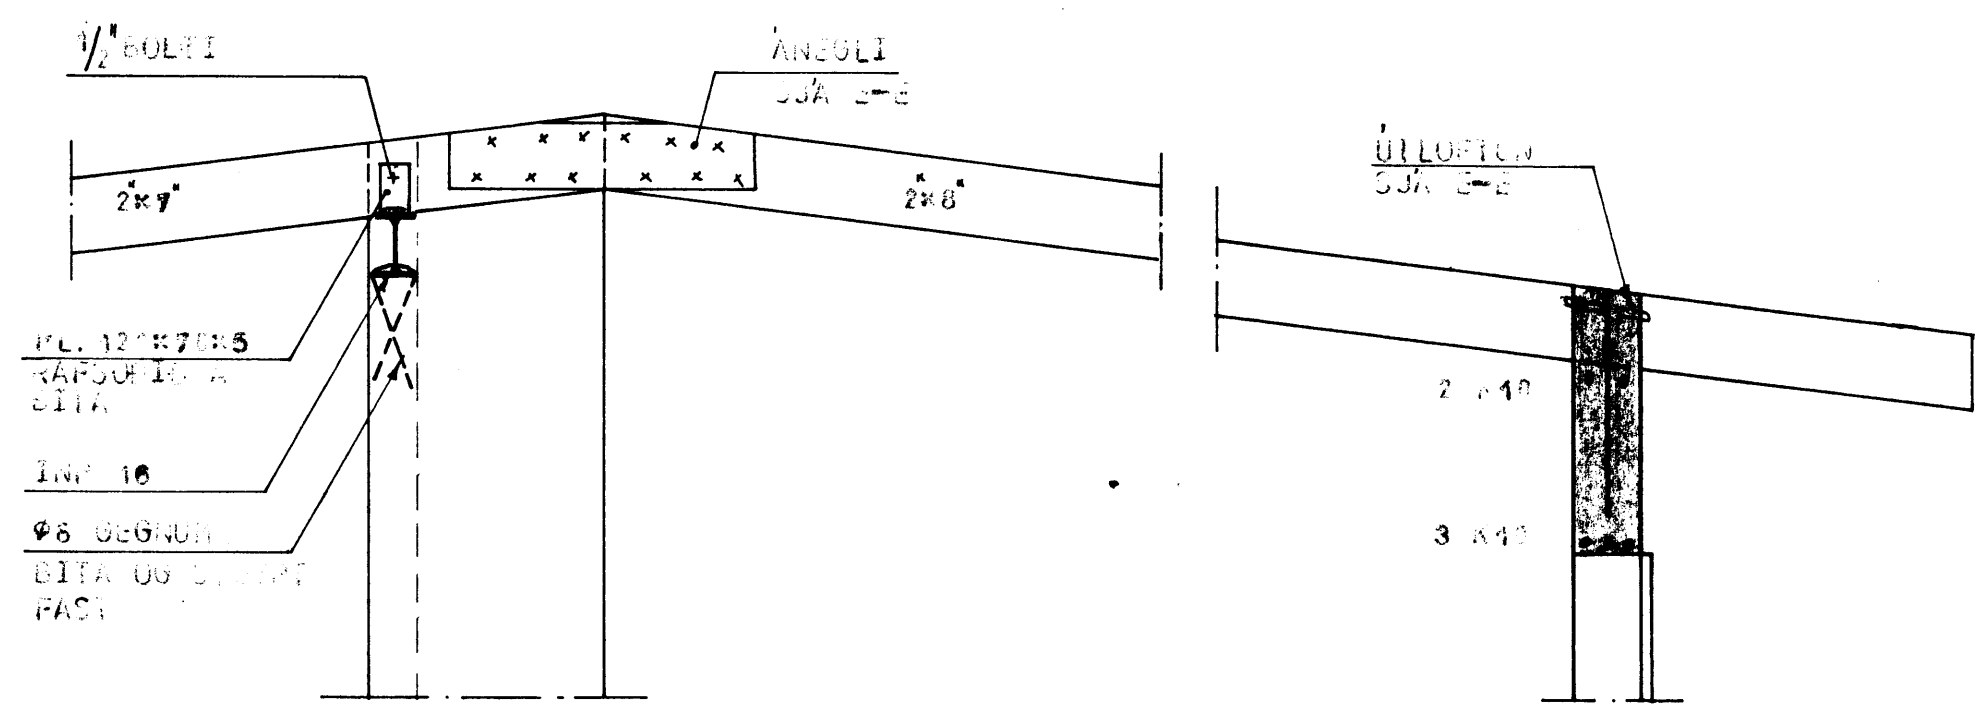

SNID F-F, 1:20

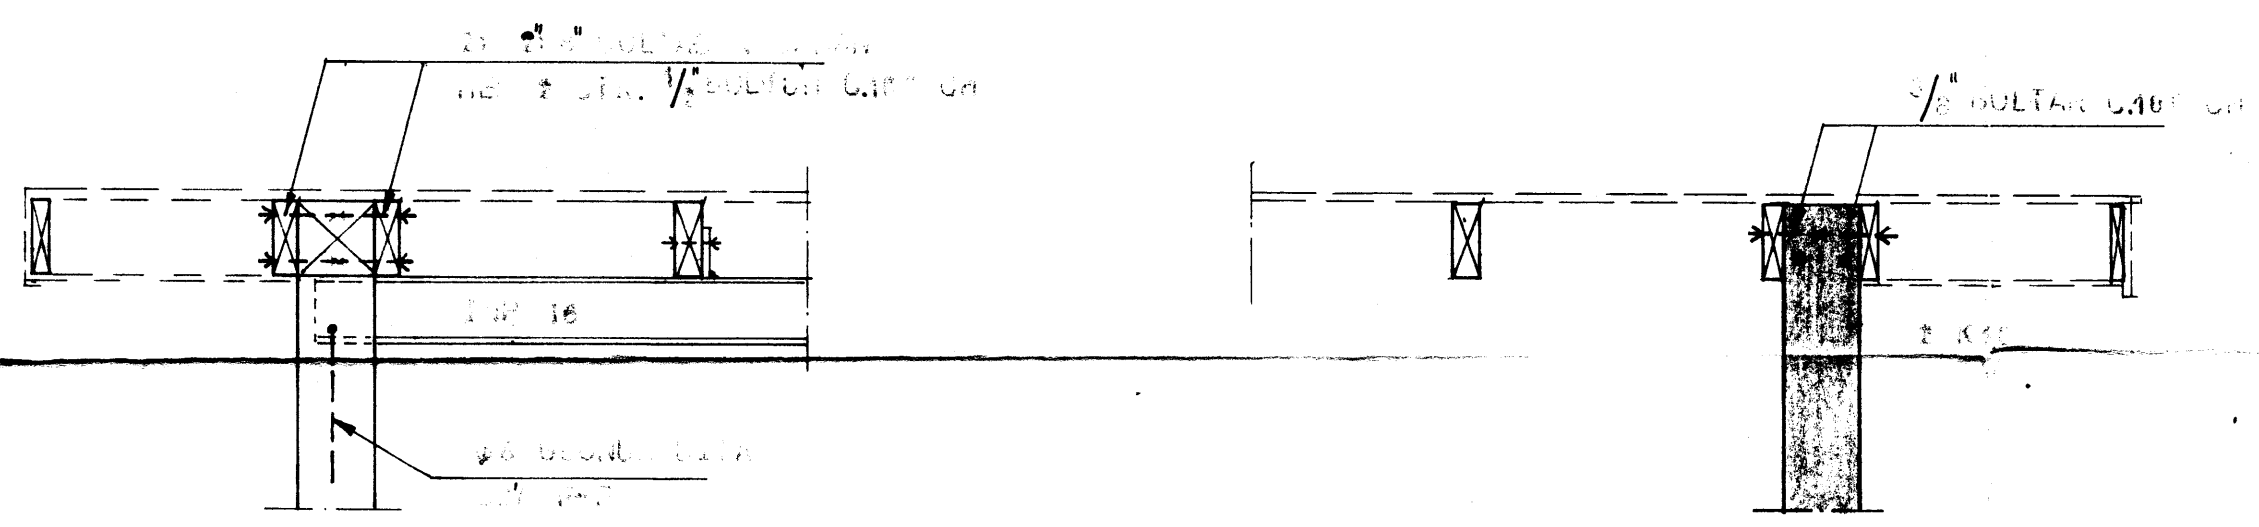

SNID I-I, 1:20

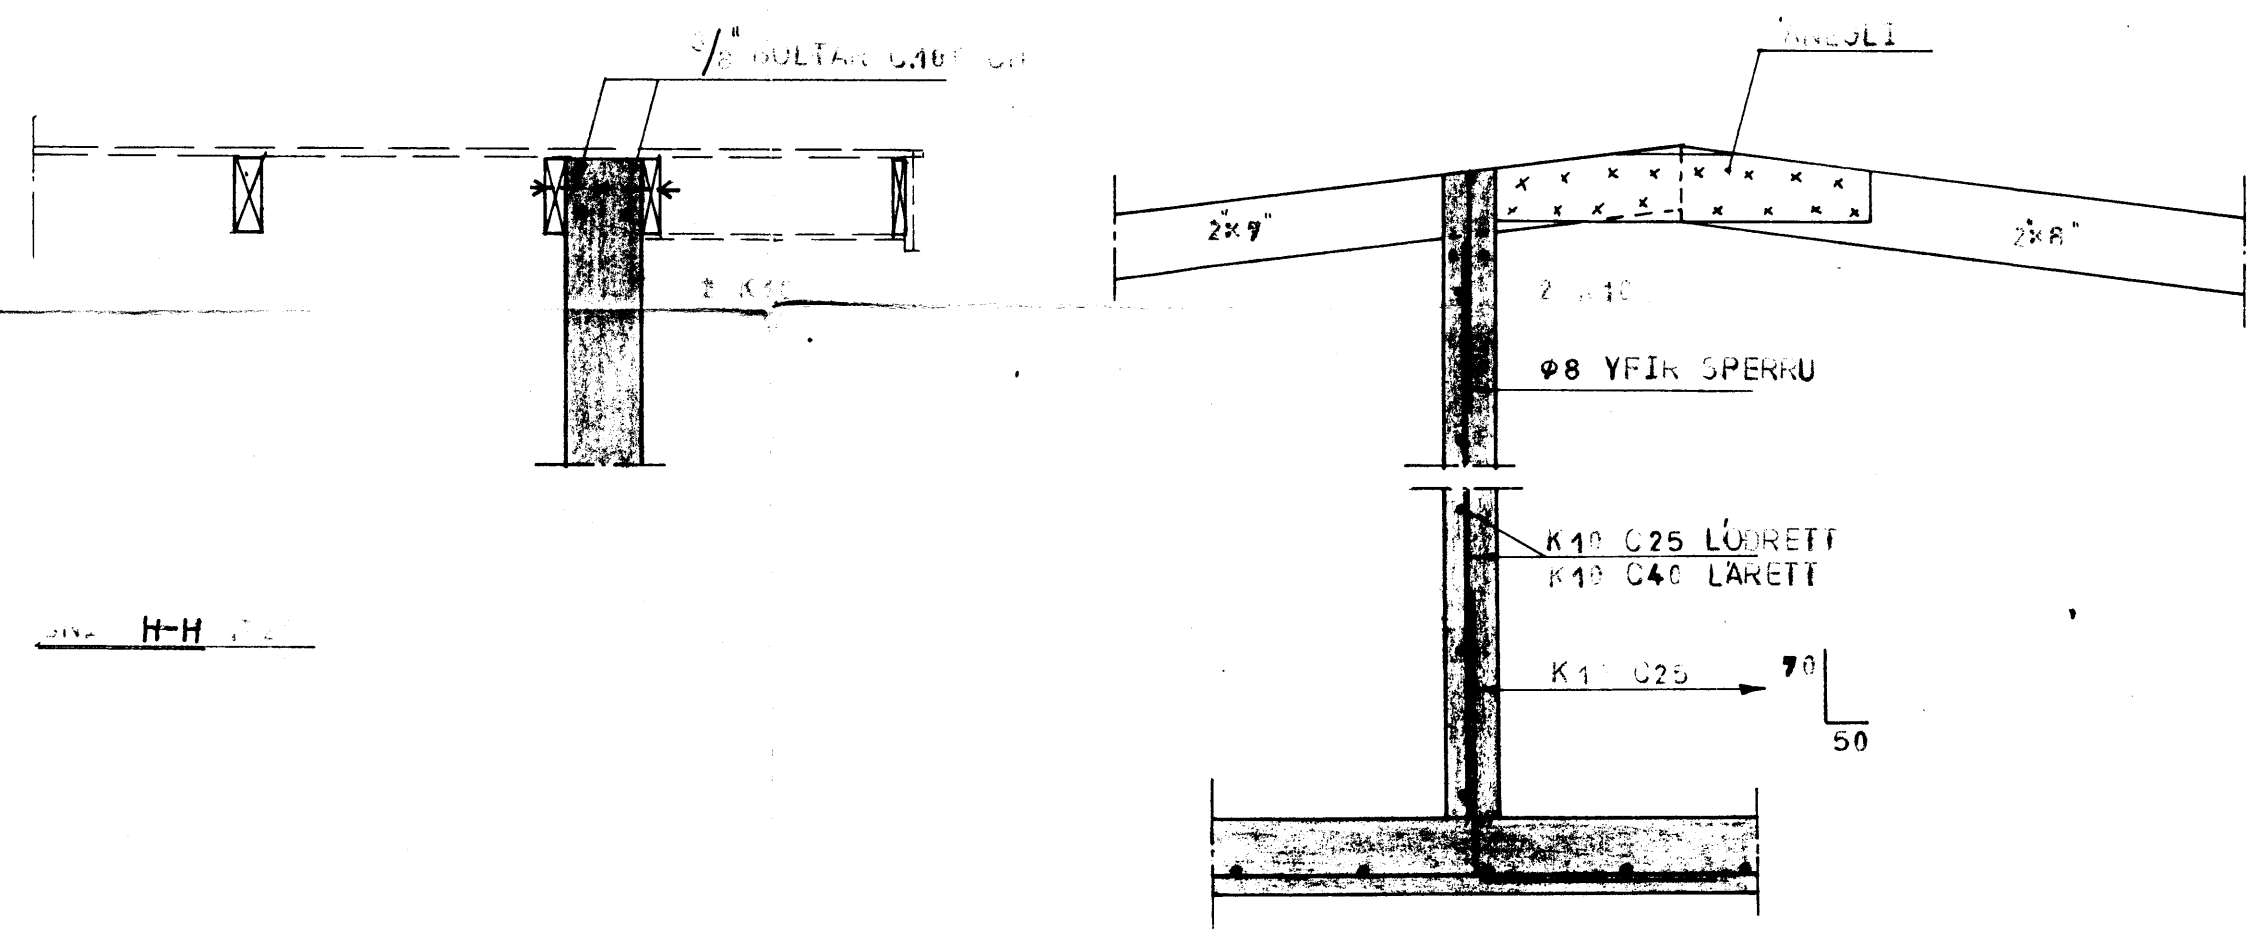

SNID K-K, 1:20

SKYRINGAR:
SKYRINGAR SJA TEIKNINGU NR. 3 OG NR. 5

SIGURÐUR ODDSSON MFI
MAGNI GUÐMUNDSSON MFI

FJÓLUGATA NR. 14, VESTMANNABYJUM

HÁL	1:20	ÞAKSPERRUR OG BÍFAR
DAGS	SEPT. 1972	SNID OG SÉRMYNDIR
PLAÐ		