


NORÐUR

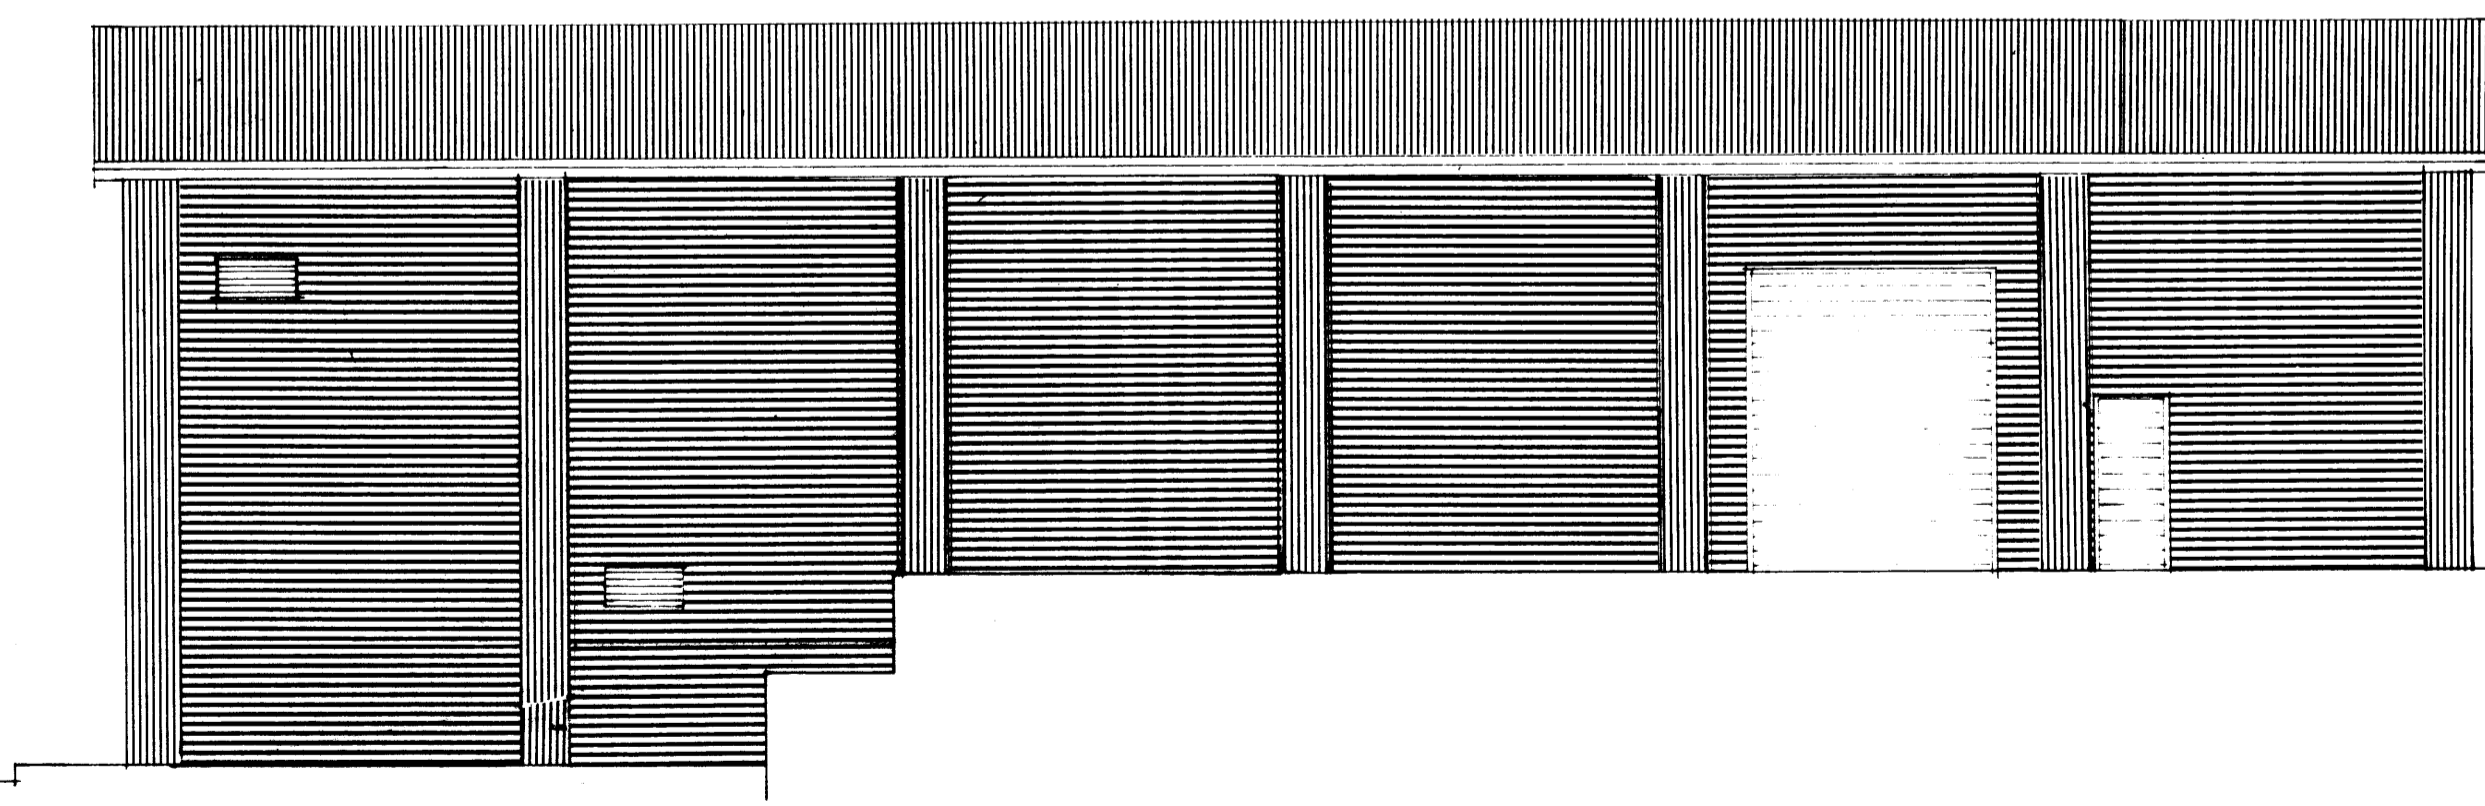

SUÐUR

<b>F</b> <b>E</b> <b>D</b> <b>C</b> <b>B</b> <b>A</b>	<b>VERK</b>		HRADFRYSTISTOÐ VESTMANNAEYJA	
			SALTHÚS	
			ÚTLIT	
	<b>BR.</b>	<b>DAGS.</b>	<b>TEIKN. NR.</b>	<b>AF</b>
		<b>BREYTING</b>	4	8913
PÁLL ZÓPHÓNÍASSON TEIKNISTOFA		<b>KVARDI</b>	<b>DAGS.</b>	
RÁÐGJAFARVERKFRÆÐIÞJÓNUSTA F.R.V.		1:100	MÍ 1989	
Kirkjuveg 23 ☎ (98) 12711 900 Vestmannaeyjum		<b>HANNAD</b>	<b>TEIKNAD</b>	
		SP	SP	
		<b>YFIRFARID</b>		