



AUSTUR

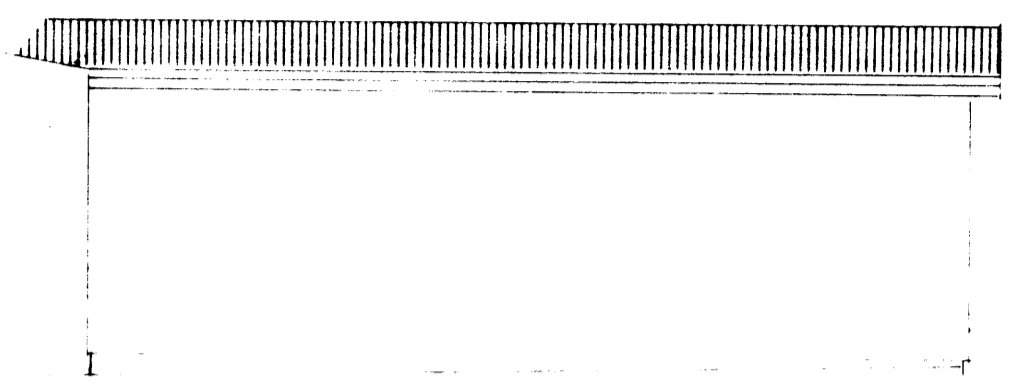


VESTUR

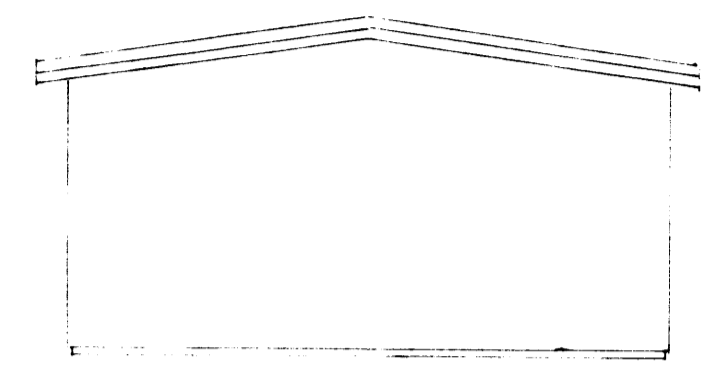




SUDUR

SNID A-A MKV 1:100

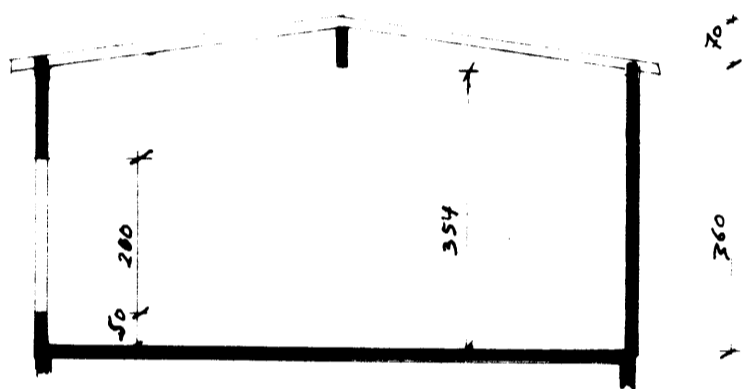

FLATARM. 95.1 m²
RUMMAL 376 m³

VEGGIR OG DÆTTA S-200
EINANGRUN
VEGGIR 4"
DÆTT 8"

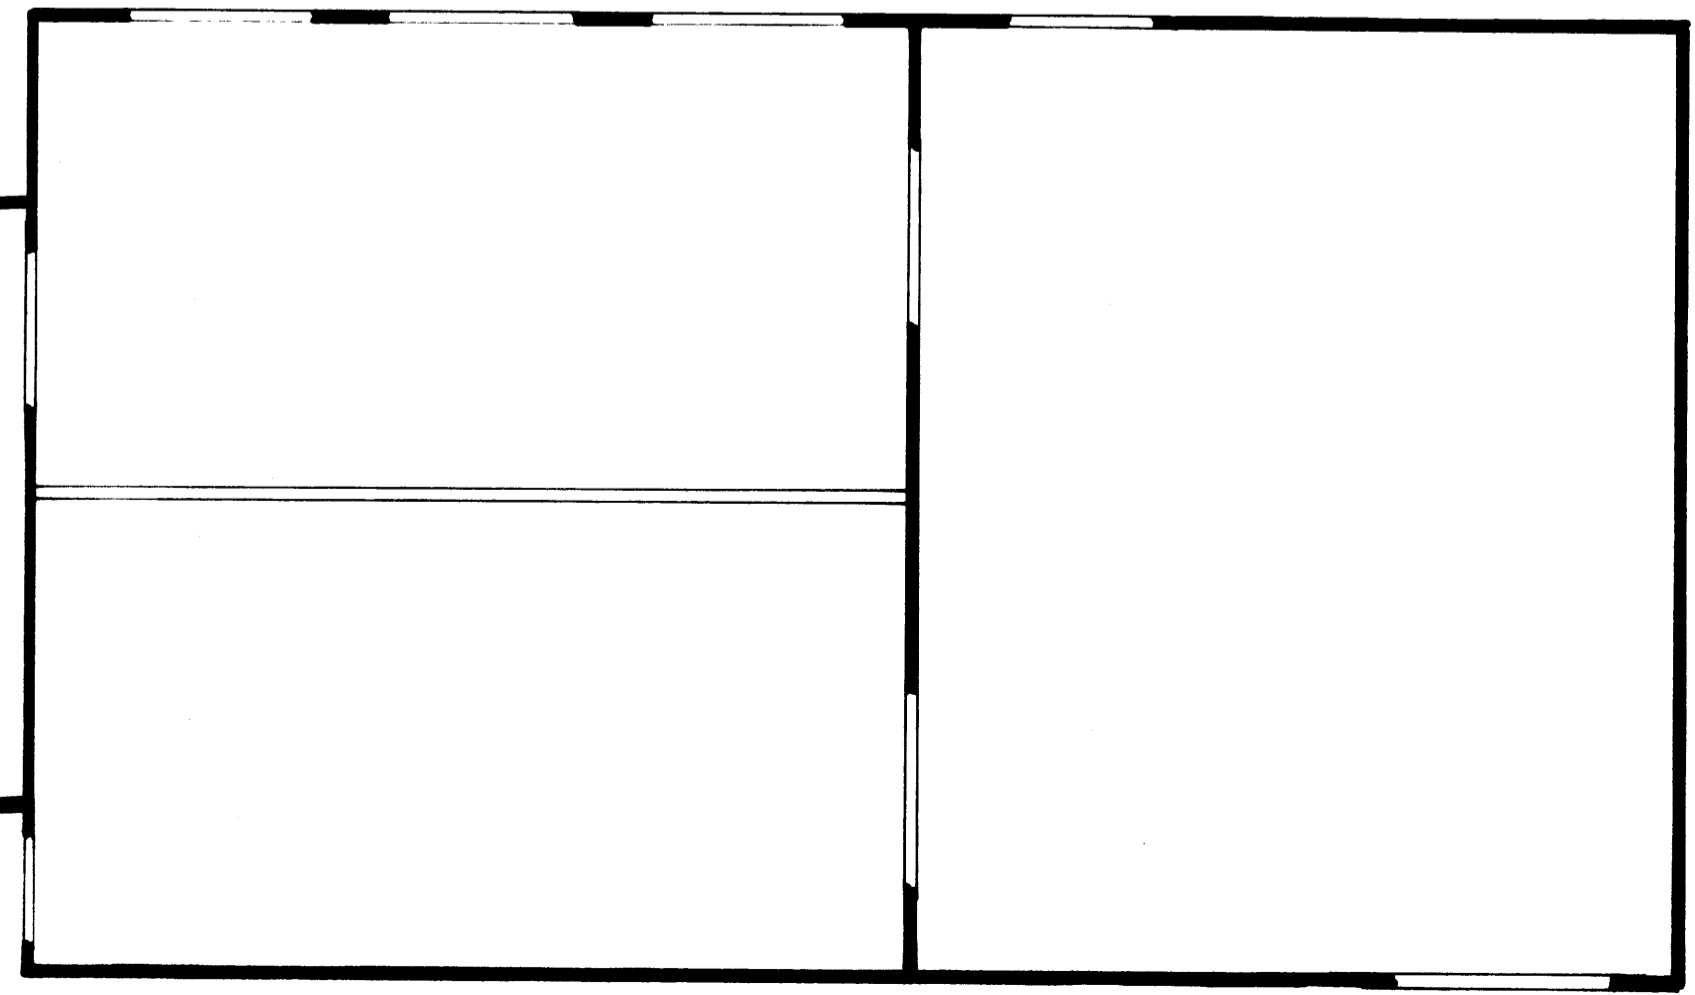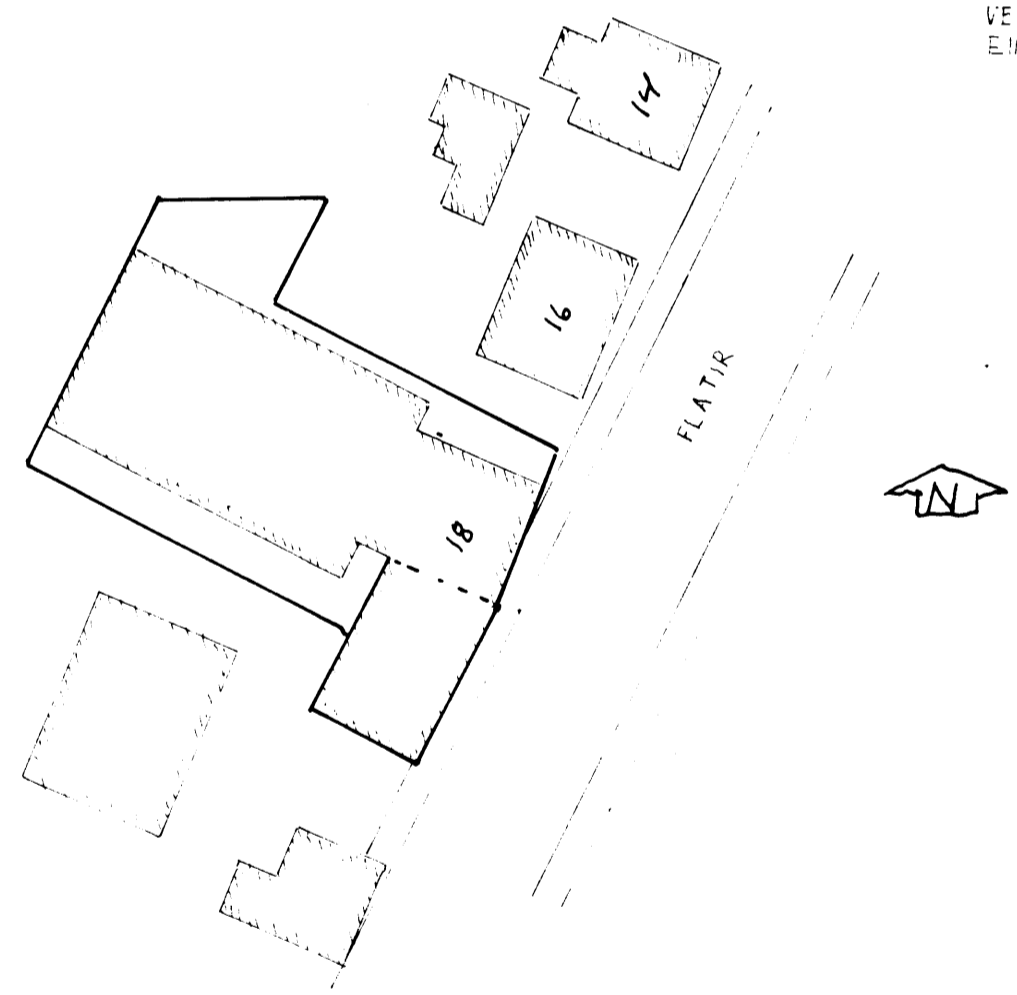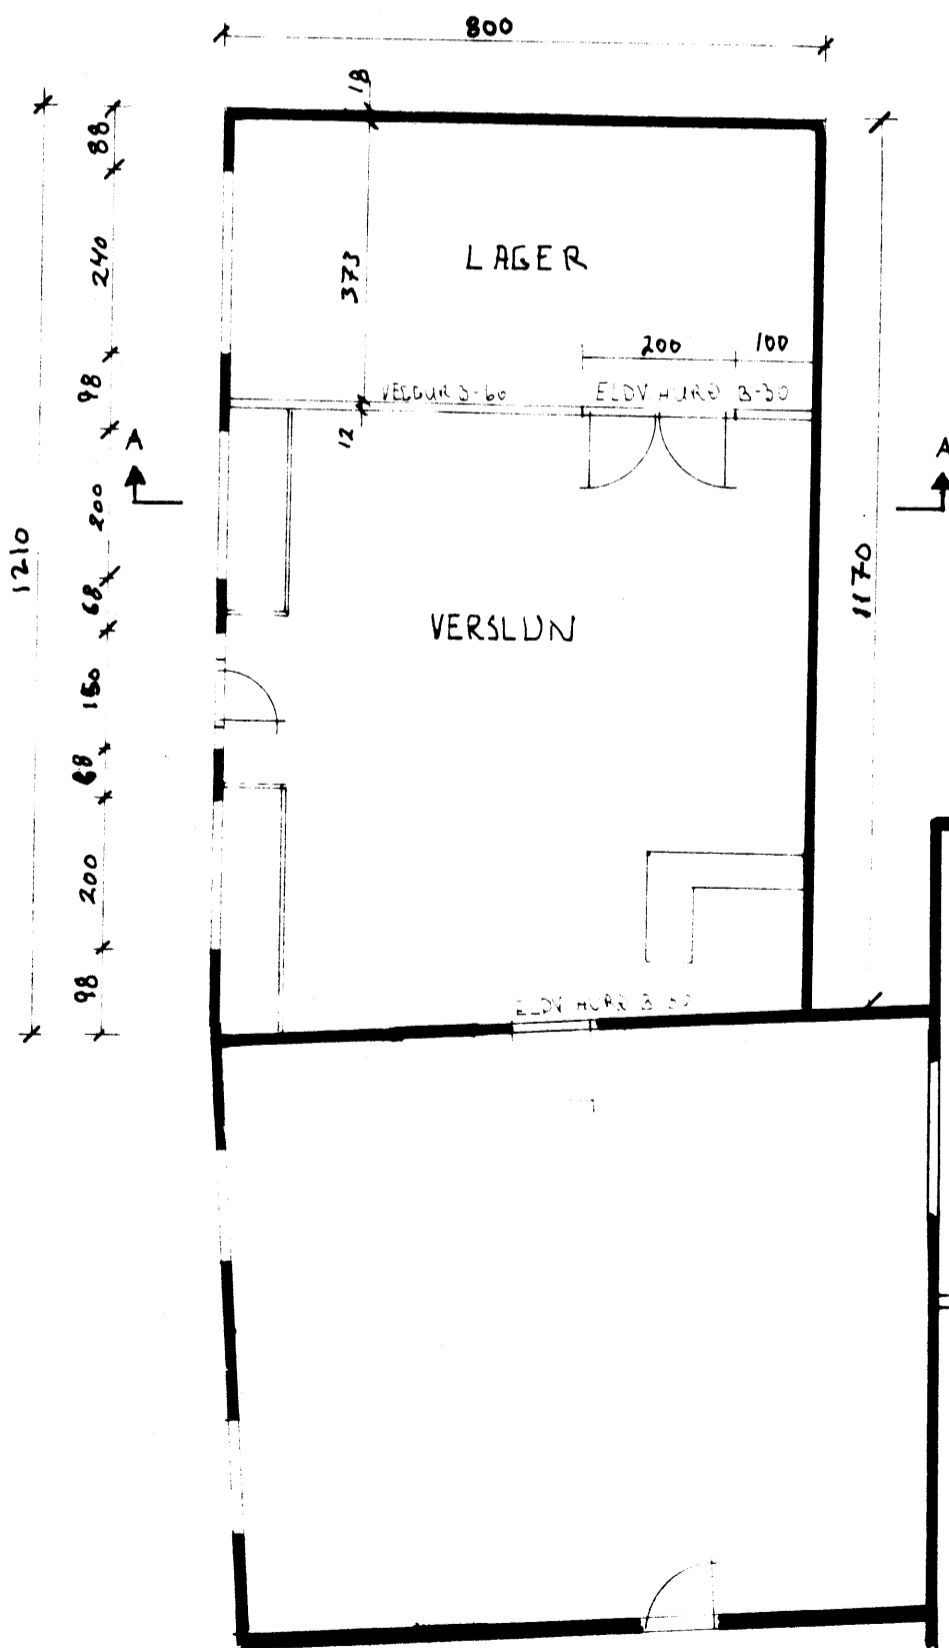

VERKEFNI. TRÉVERK, FLATIR 18. VIÐBYGGING.	DAGS. 29-09-87
	MKV. 1:100, 1:500
UTLIT. AFSTOÐUMYND	BR.
	BLAÐ NR 1 AF 4
Jalkip Arnarson FTFÍ	