

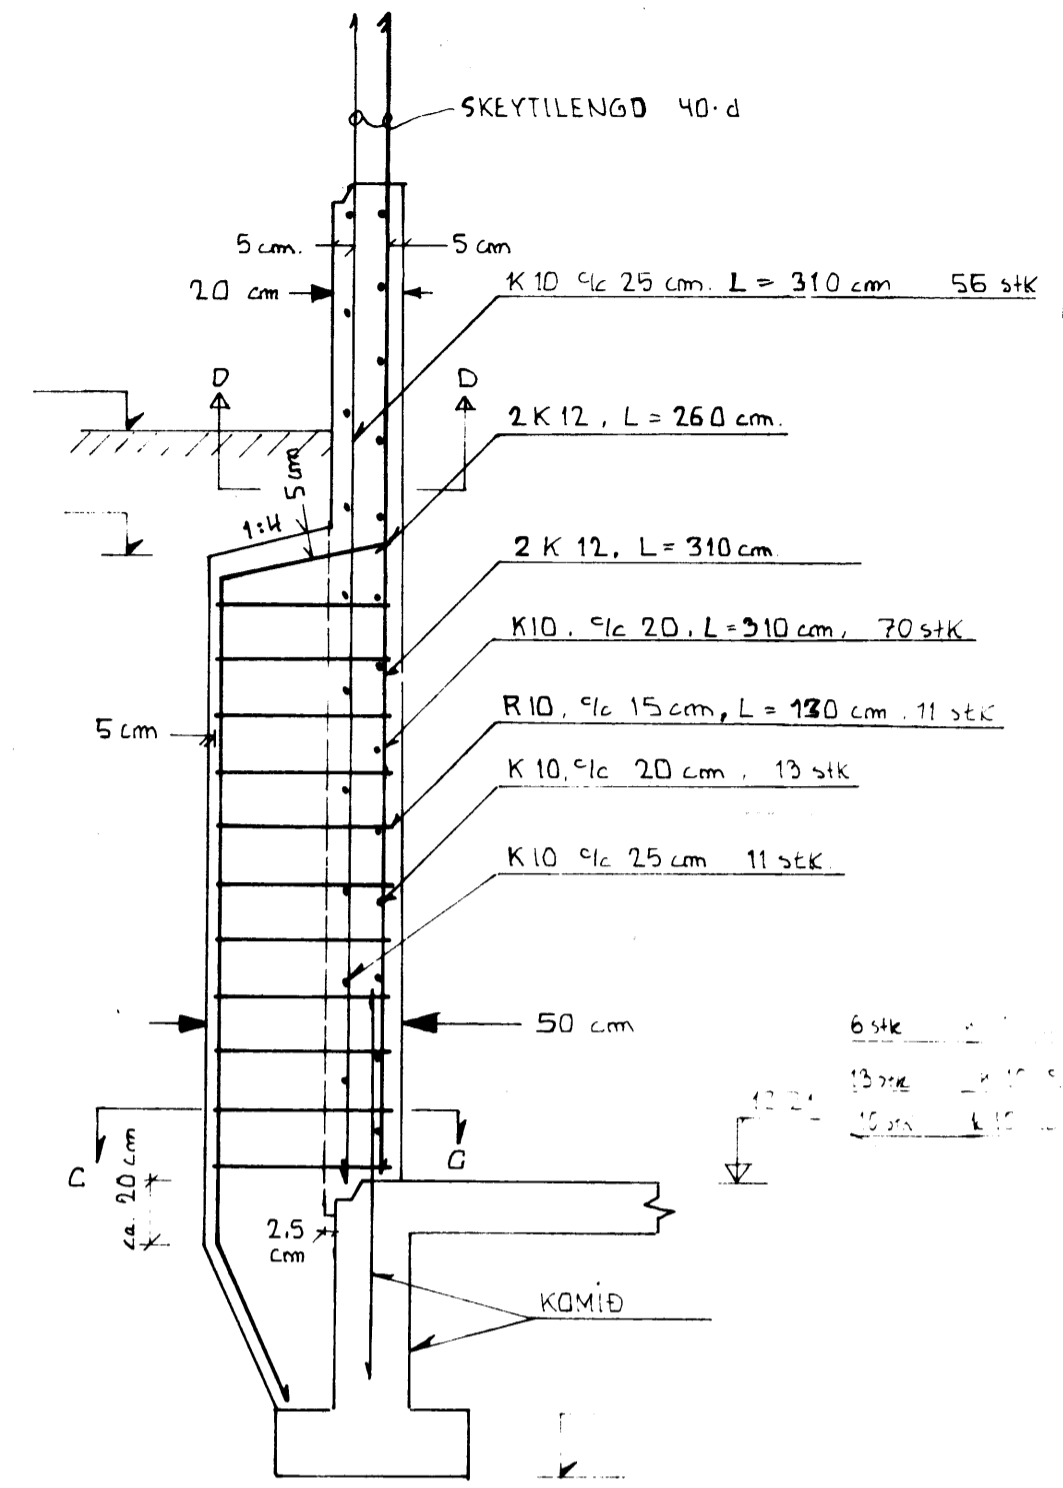
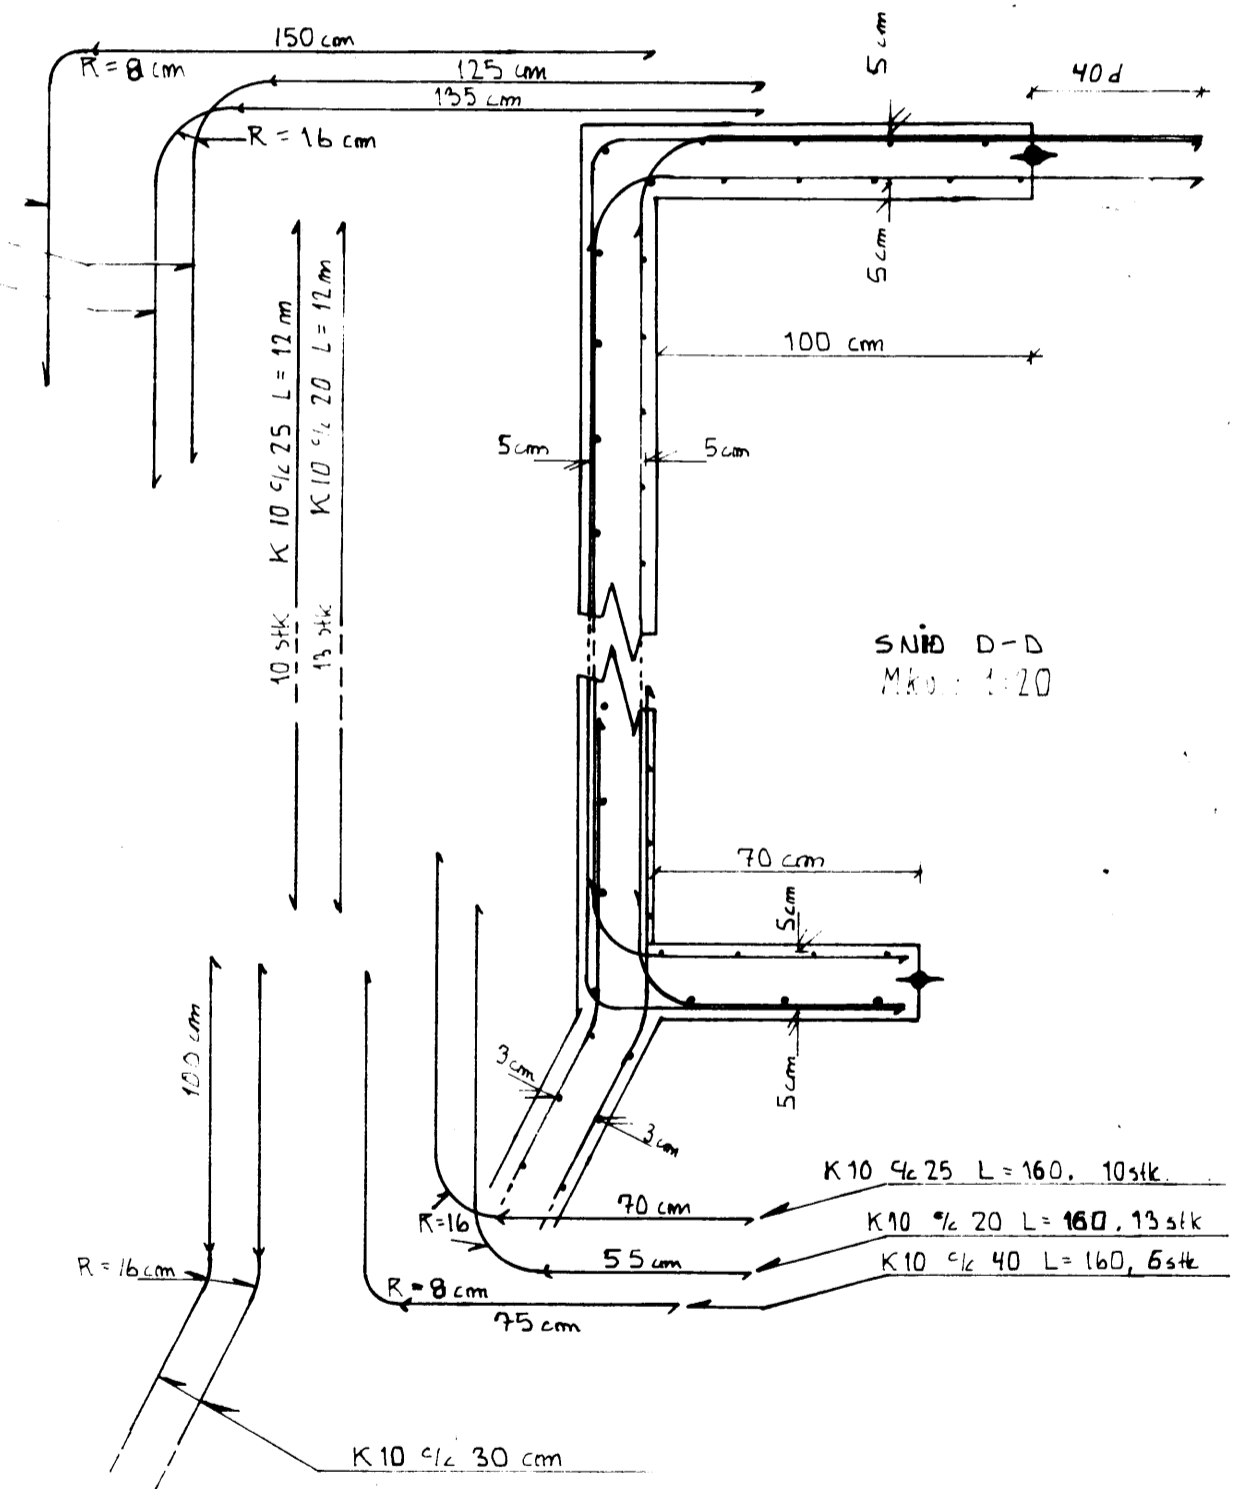
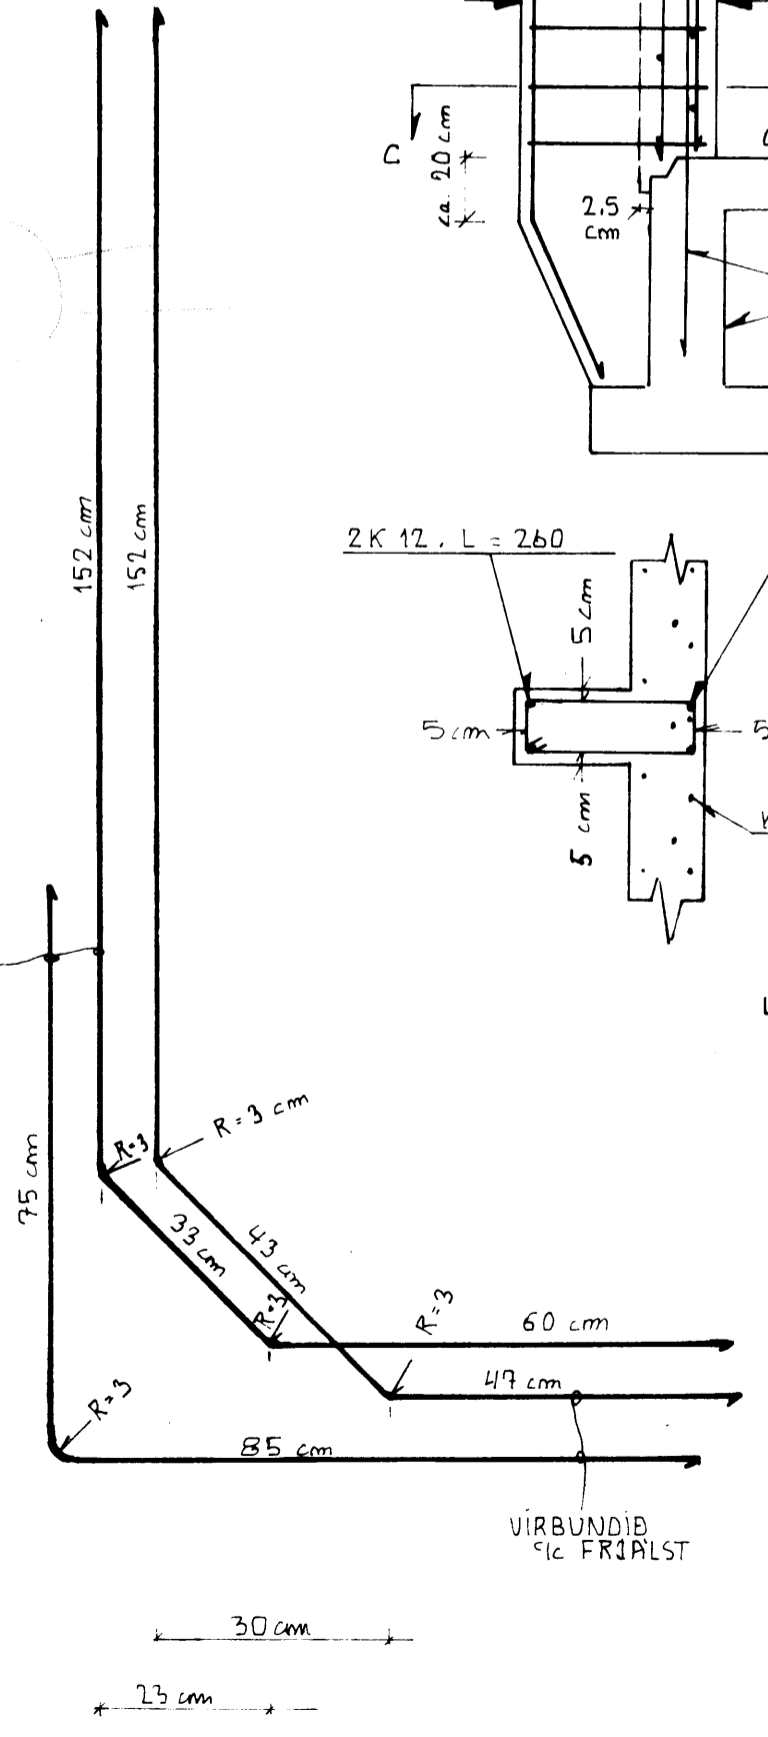


Mku.: 1:20

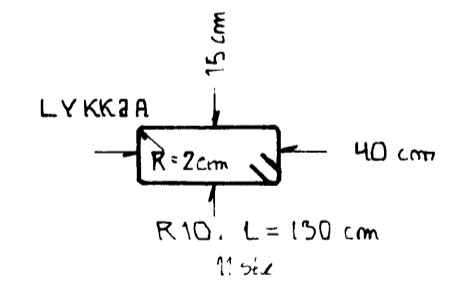

6 stk
13 stk
10 stk
K 10 \varnothing 25 L = 240
K 10 \varnothing 20 L = 240

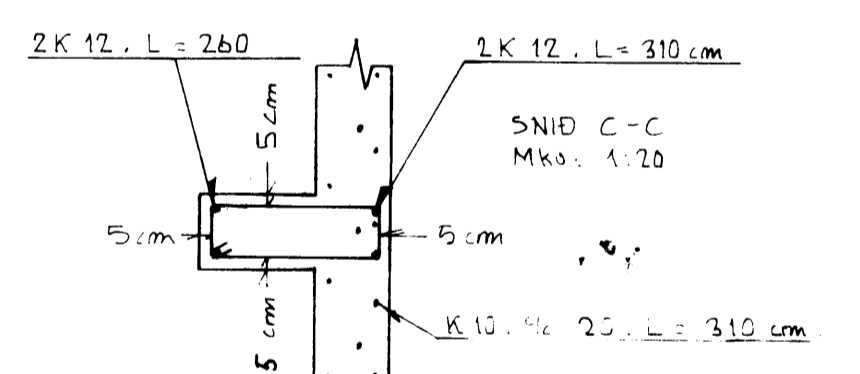

F			VERK
E			STODVEGGUR via ÞVOTTAHÚS
D			FLÖTUM
C			
B			
A			
BR.	DAGS.	BREYTING	TEIKN. NR. AF
BÆJARTÆKNIFRÆÐINGURINN			MAGNÚS ÁRVARSSON
VESTMANNAEYJUM			HANNAD SÍGHVARTUR ALINSSON TEIKNAD MFE
			KVARÐI 1:10, 1:20
			DAGS. 27.11.1985