




FLUGVÉLAANKERI, M=1 100

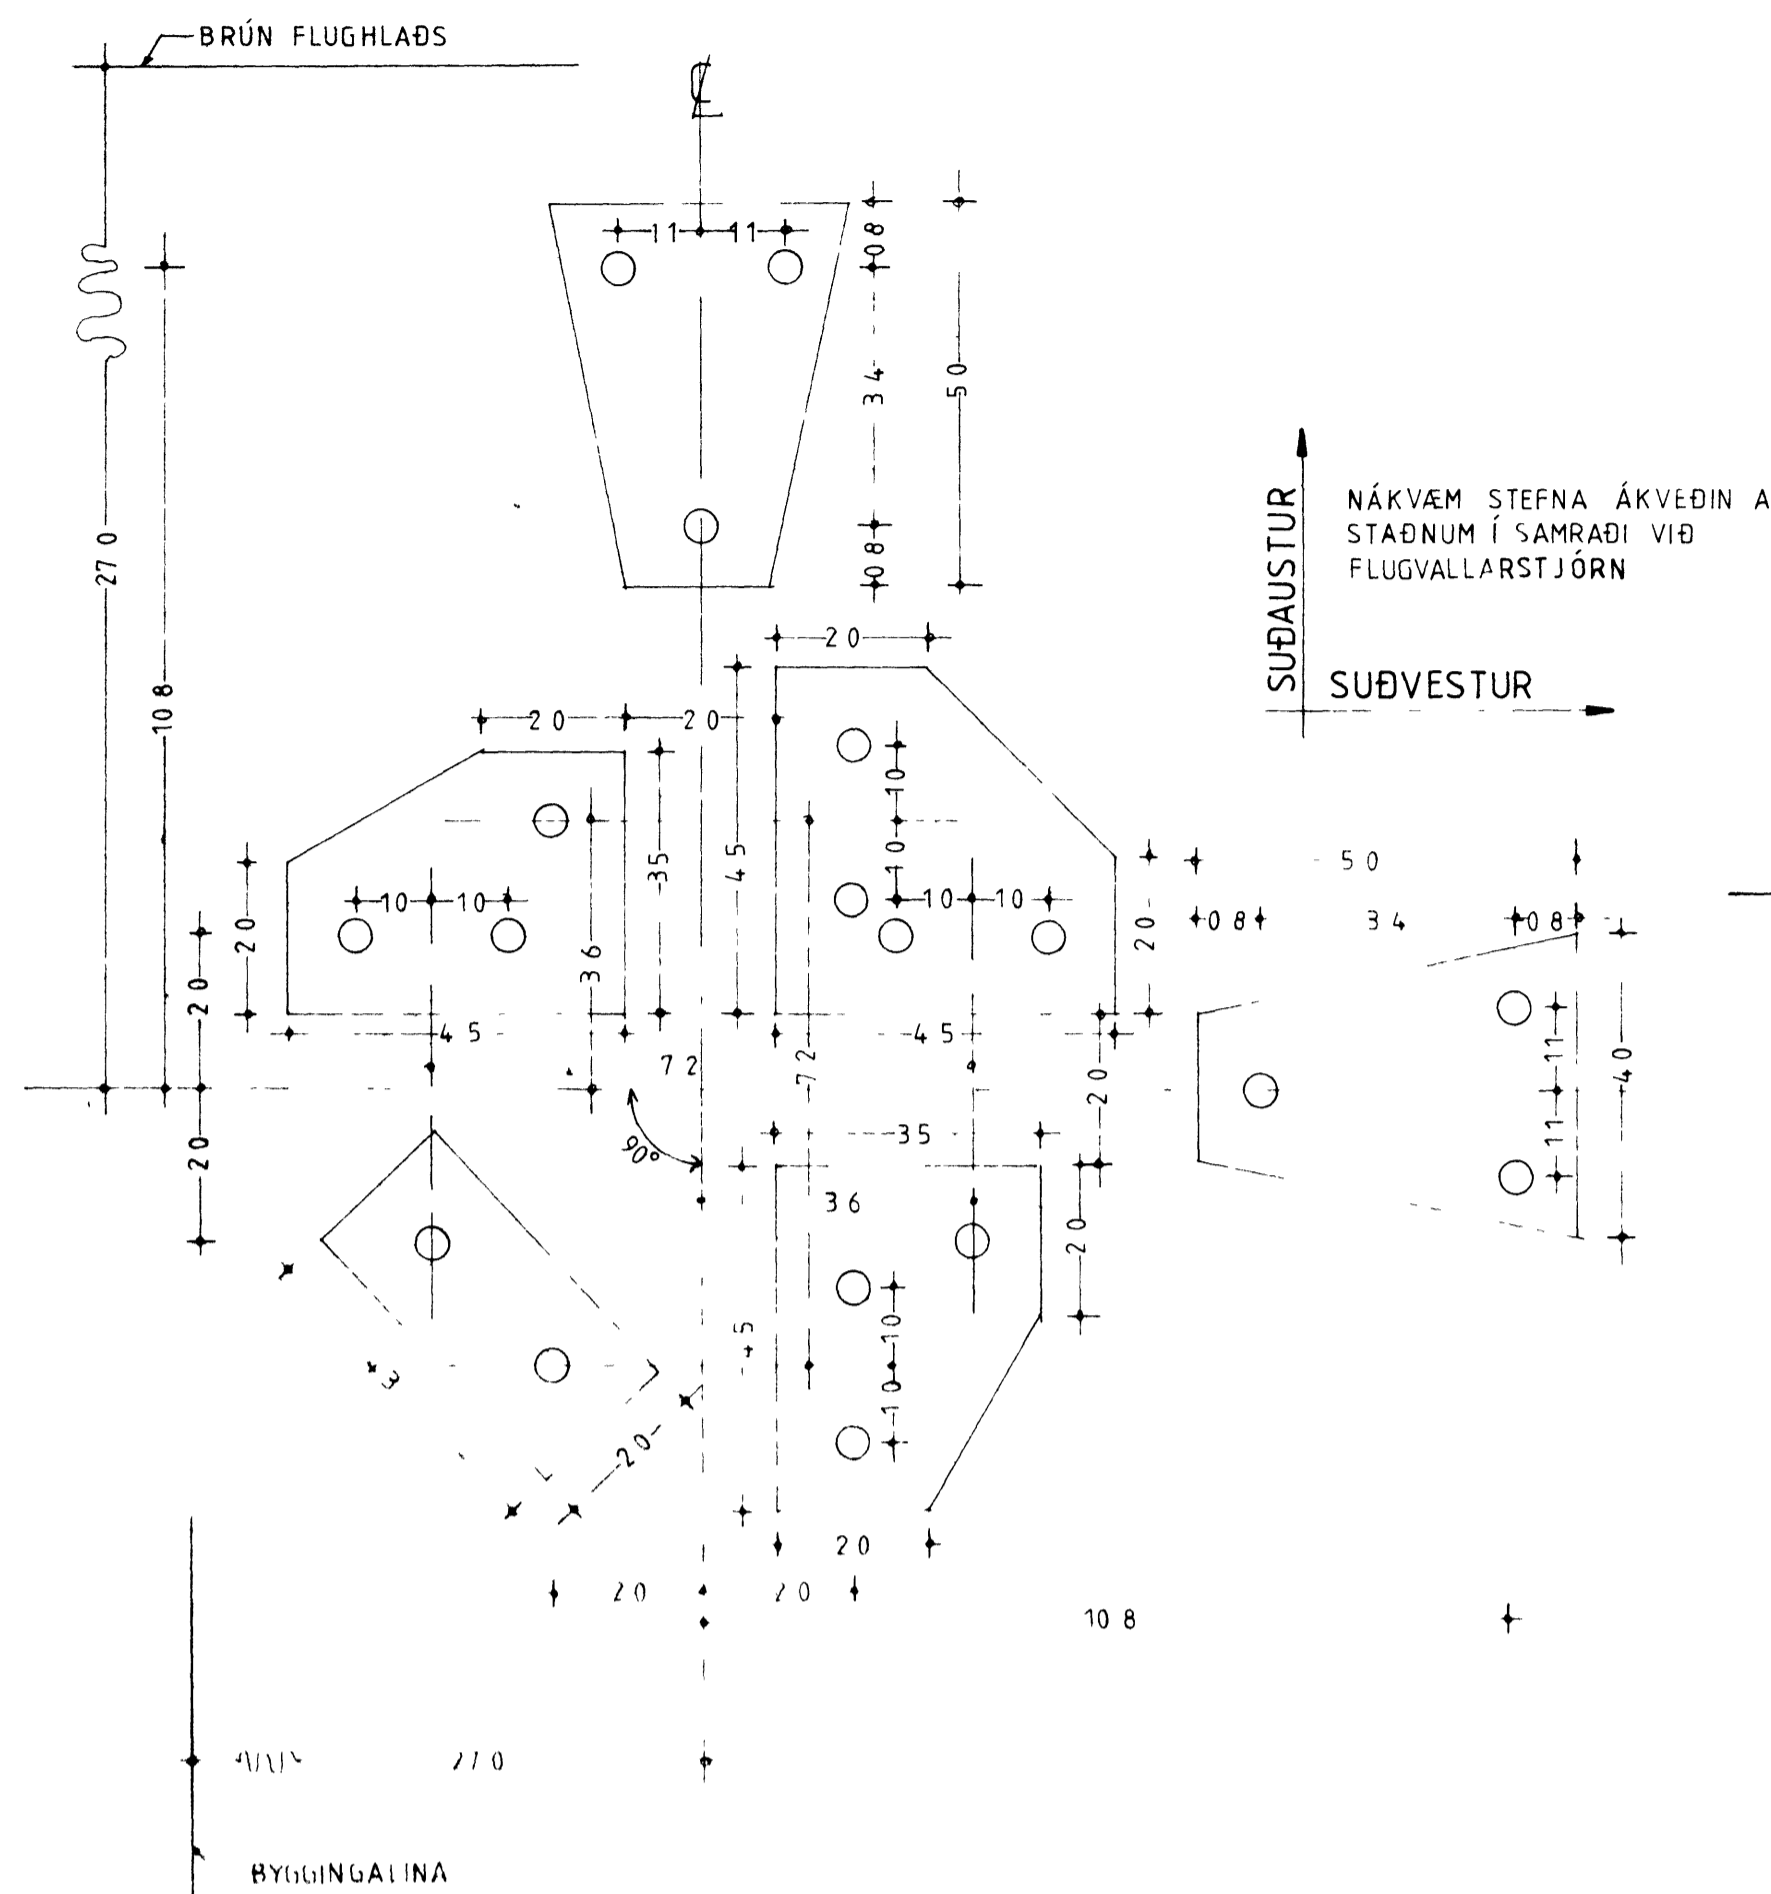


FLUGVÉLAANKERI, M=1 2
VALKOSTUR 1

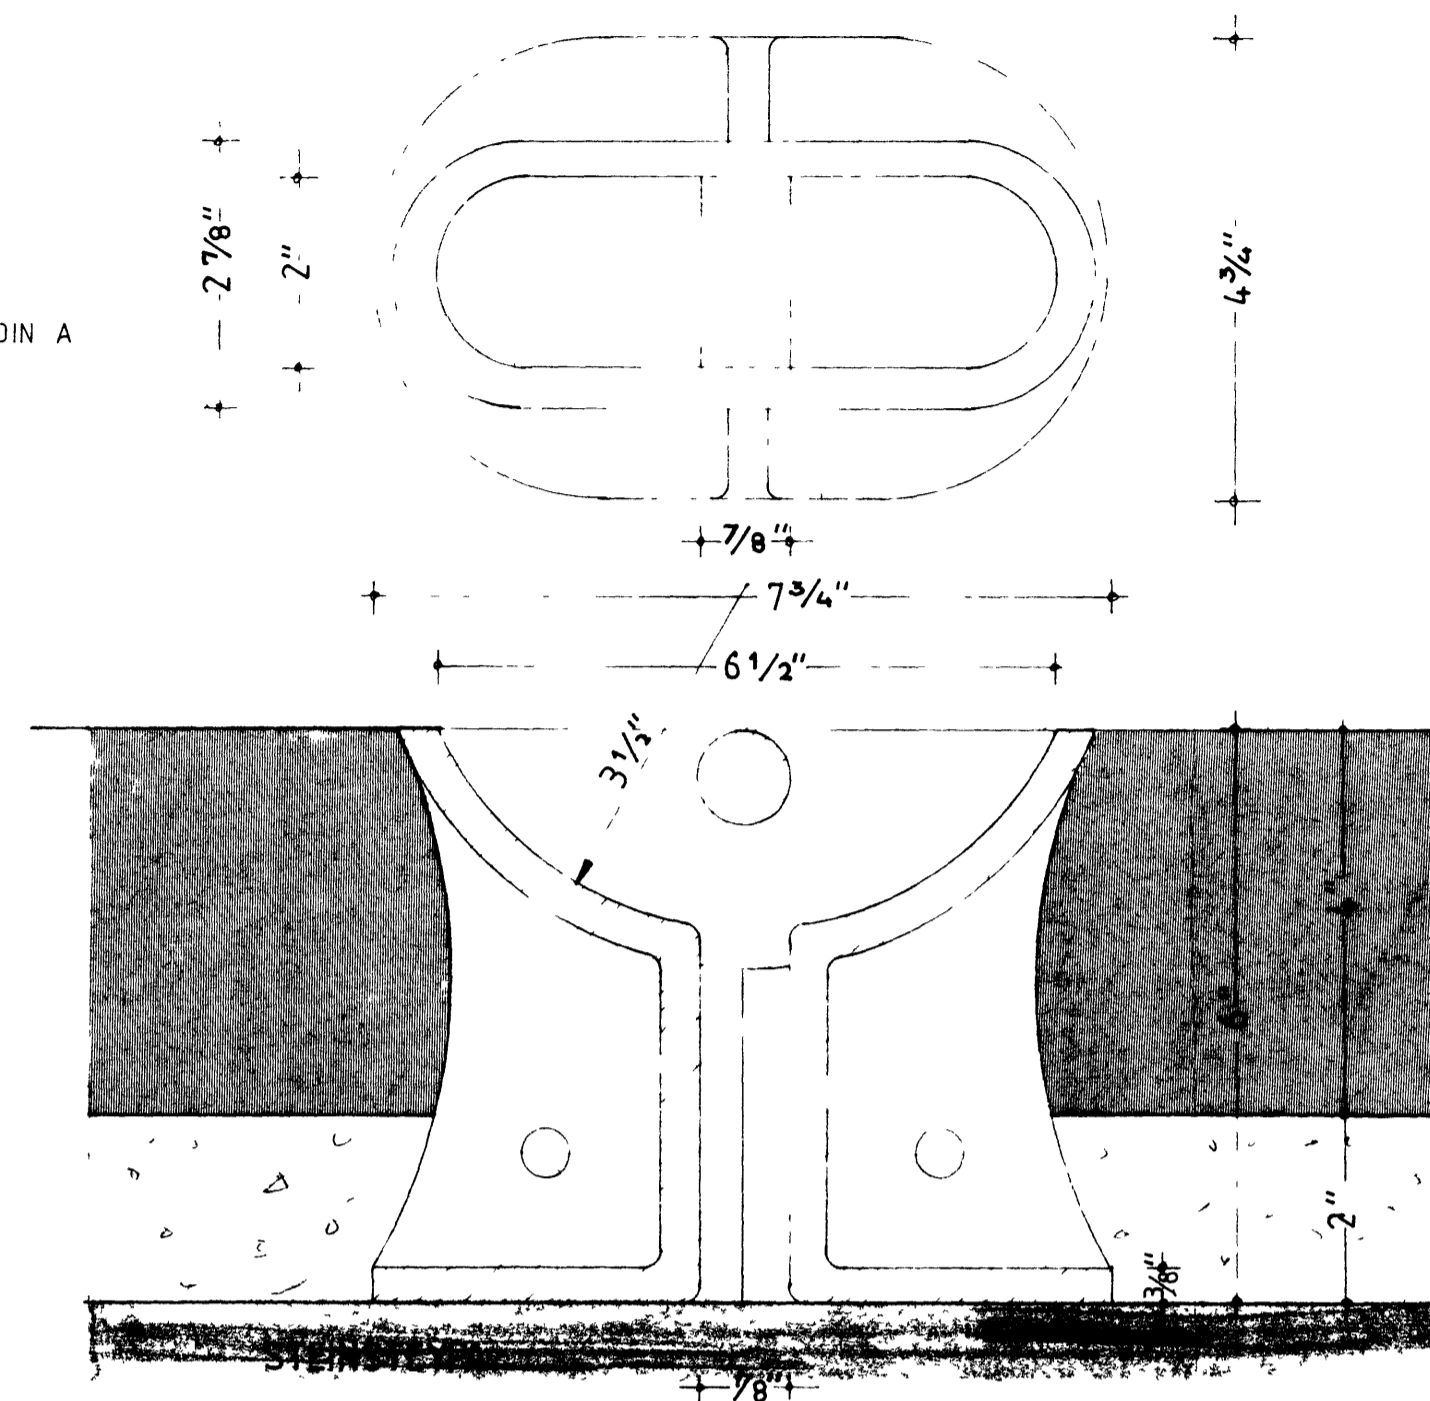

FLUGVÉLAANKERI, M=1 5
VALKOSTUR 2

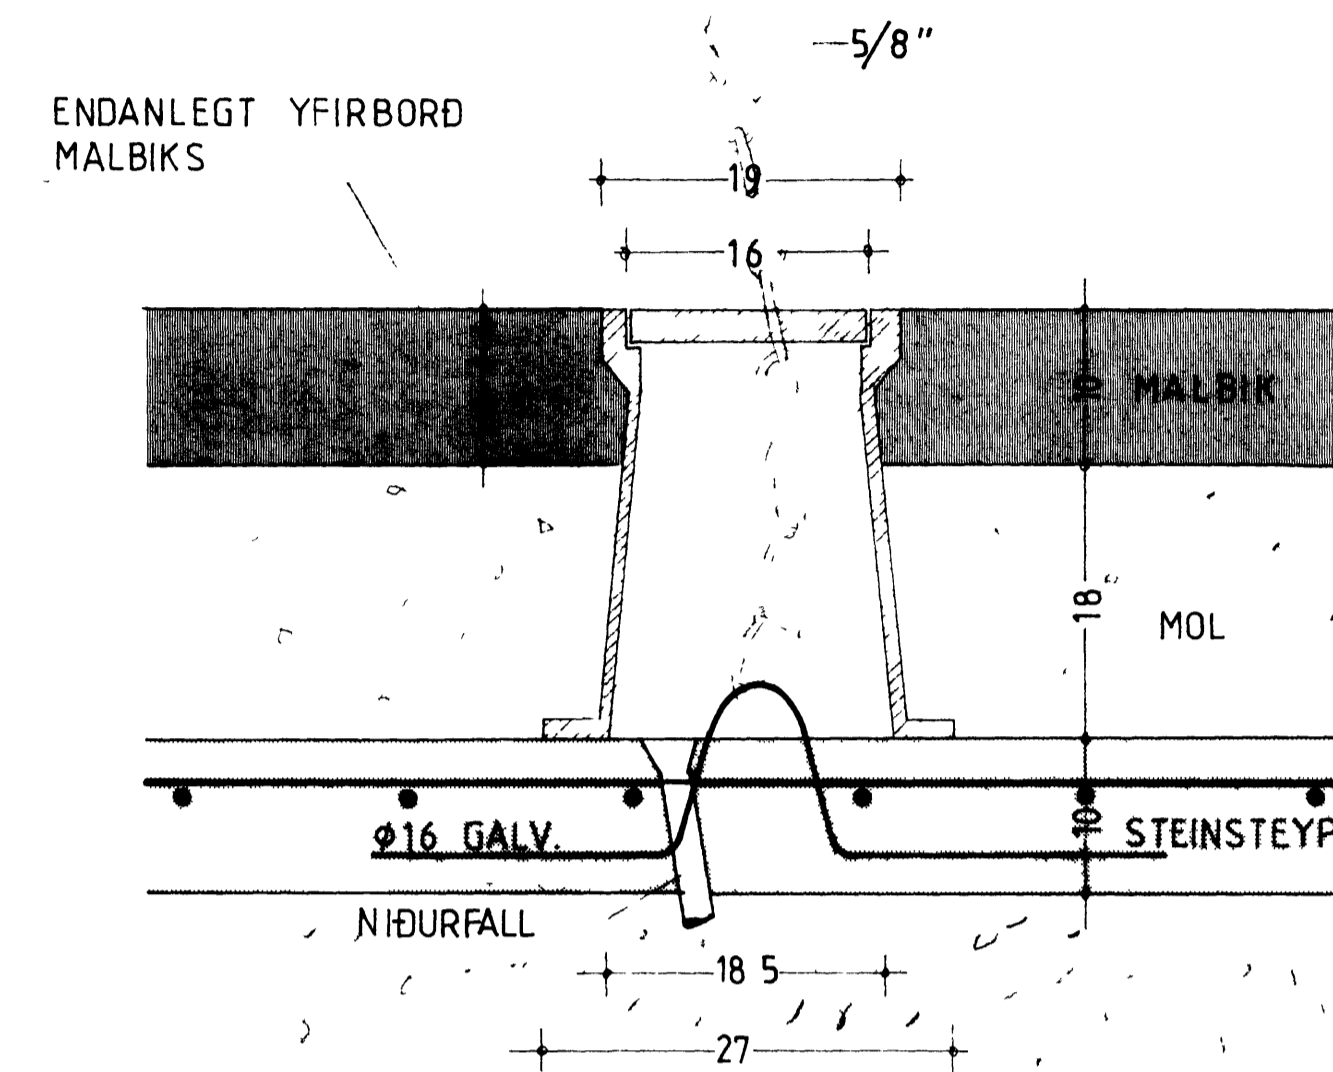


LEGA FLUGVÉLAHJÓLA
M=1 100

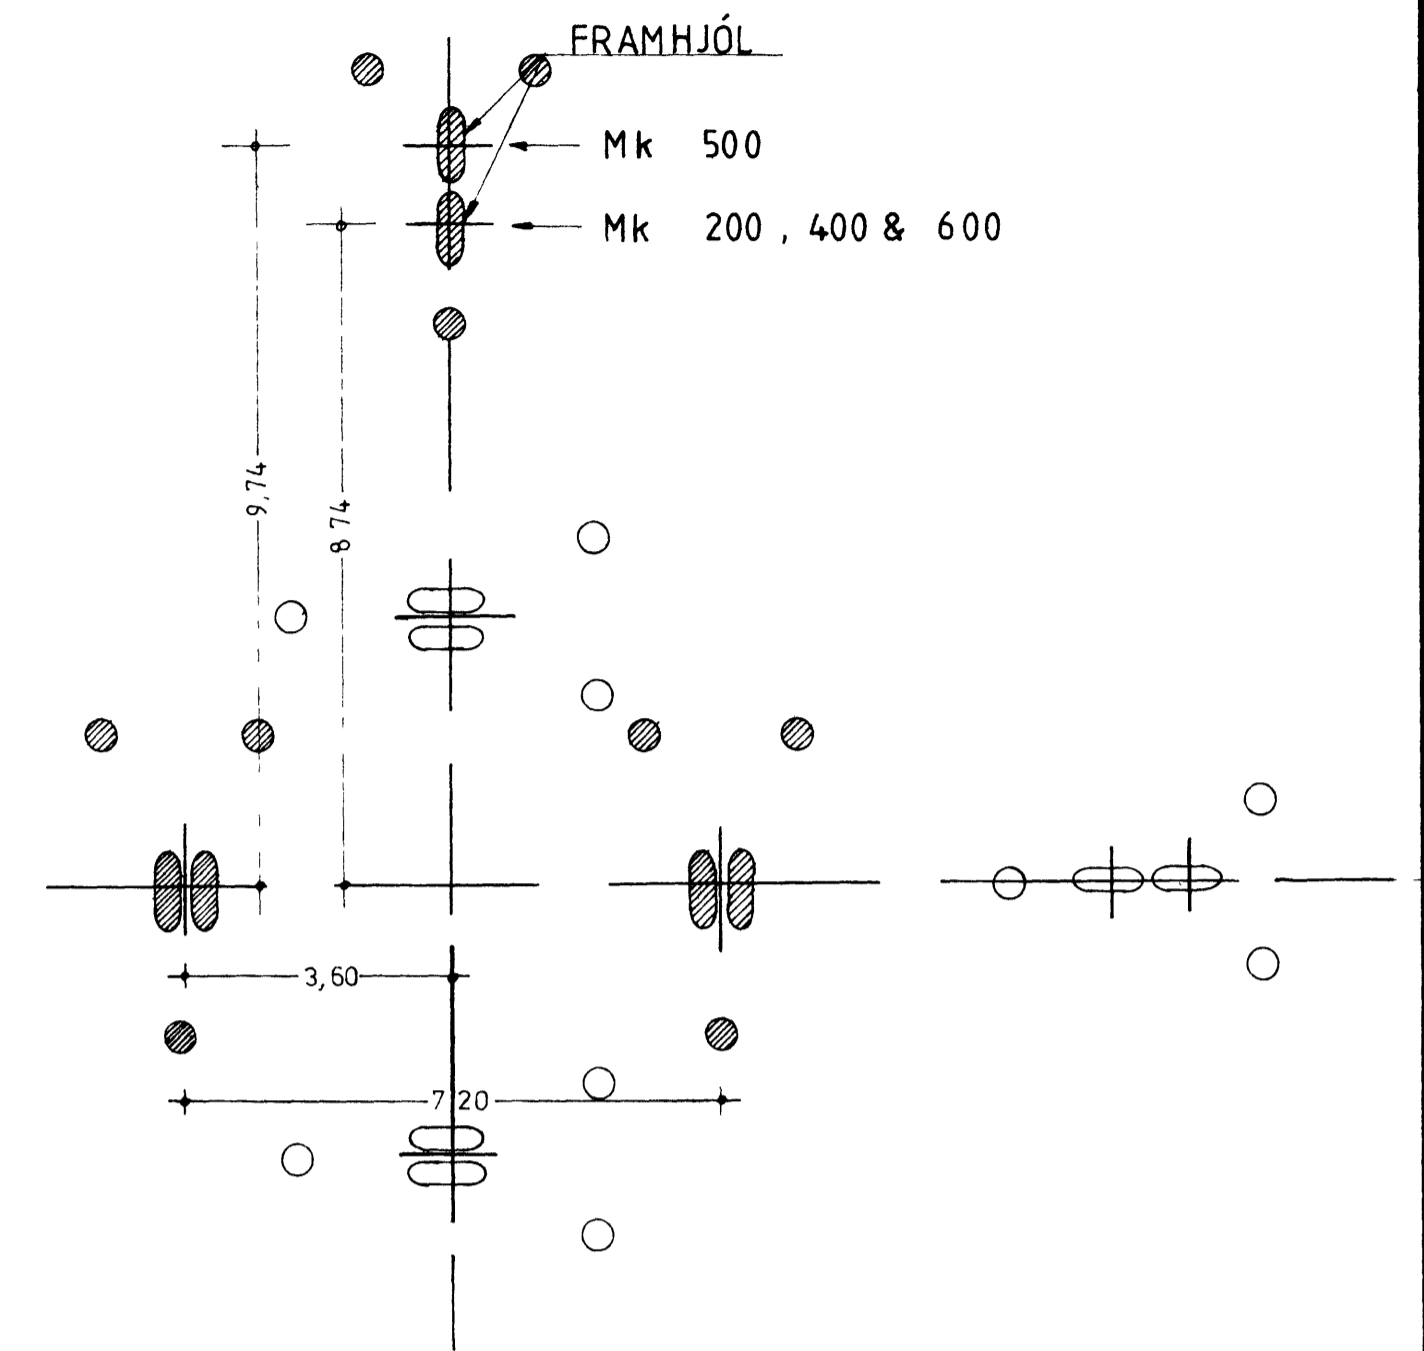



SNÚNINGSFERILL FLUGVÉLA, M=1 200

VÆNGJABRODDAR + 7.6m

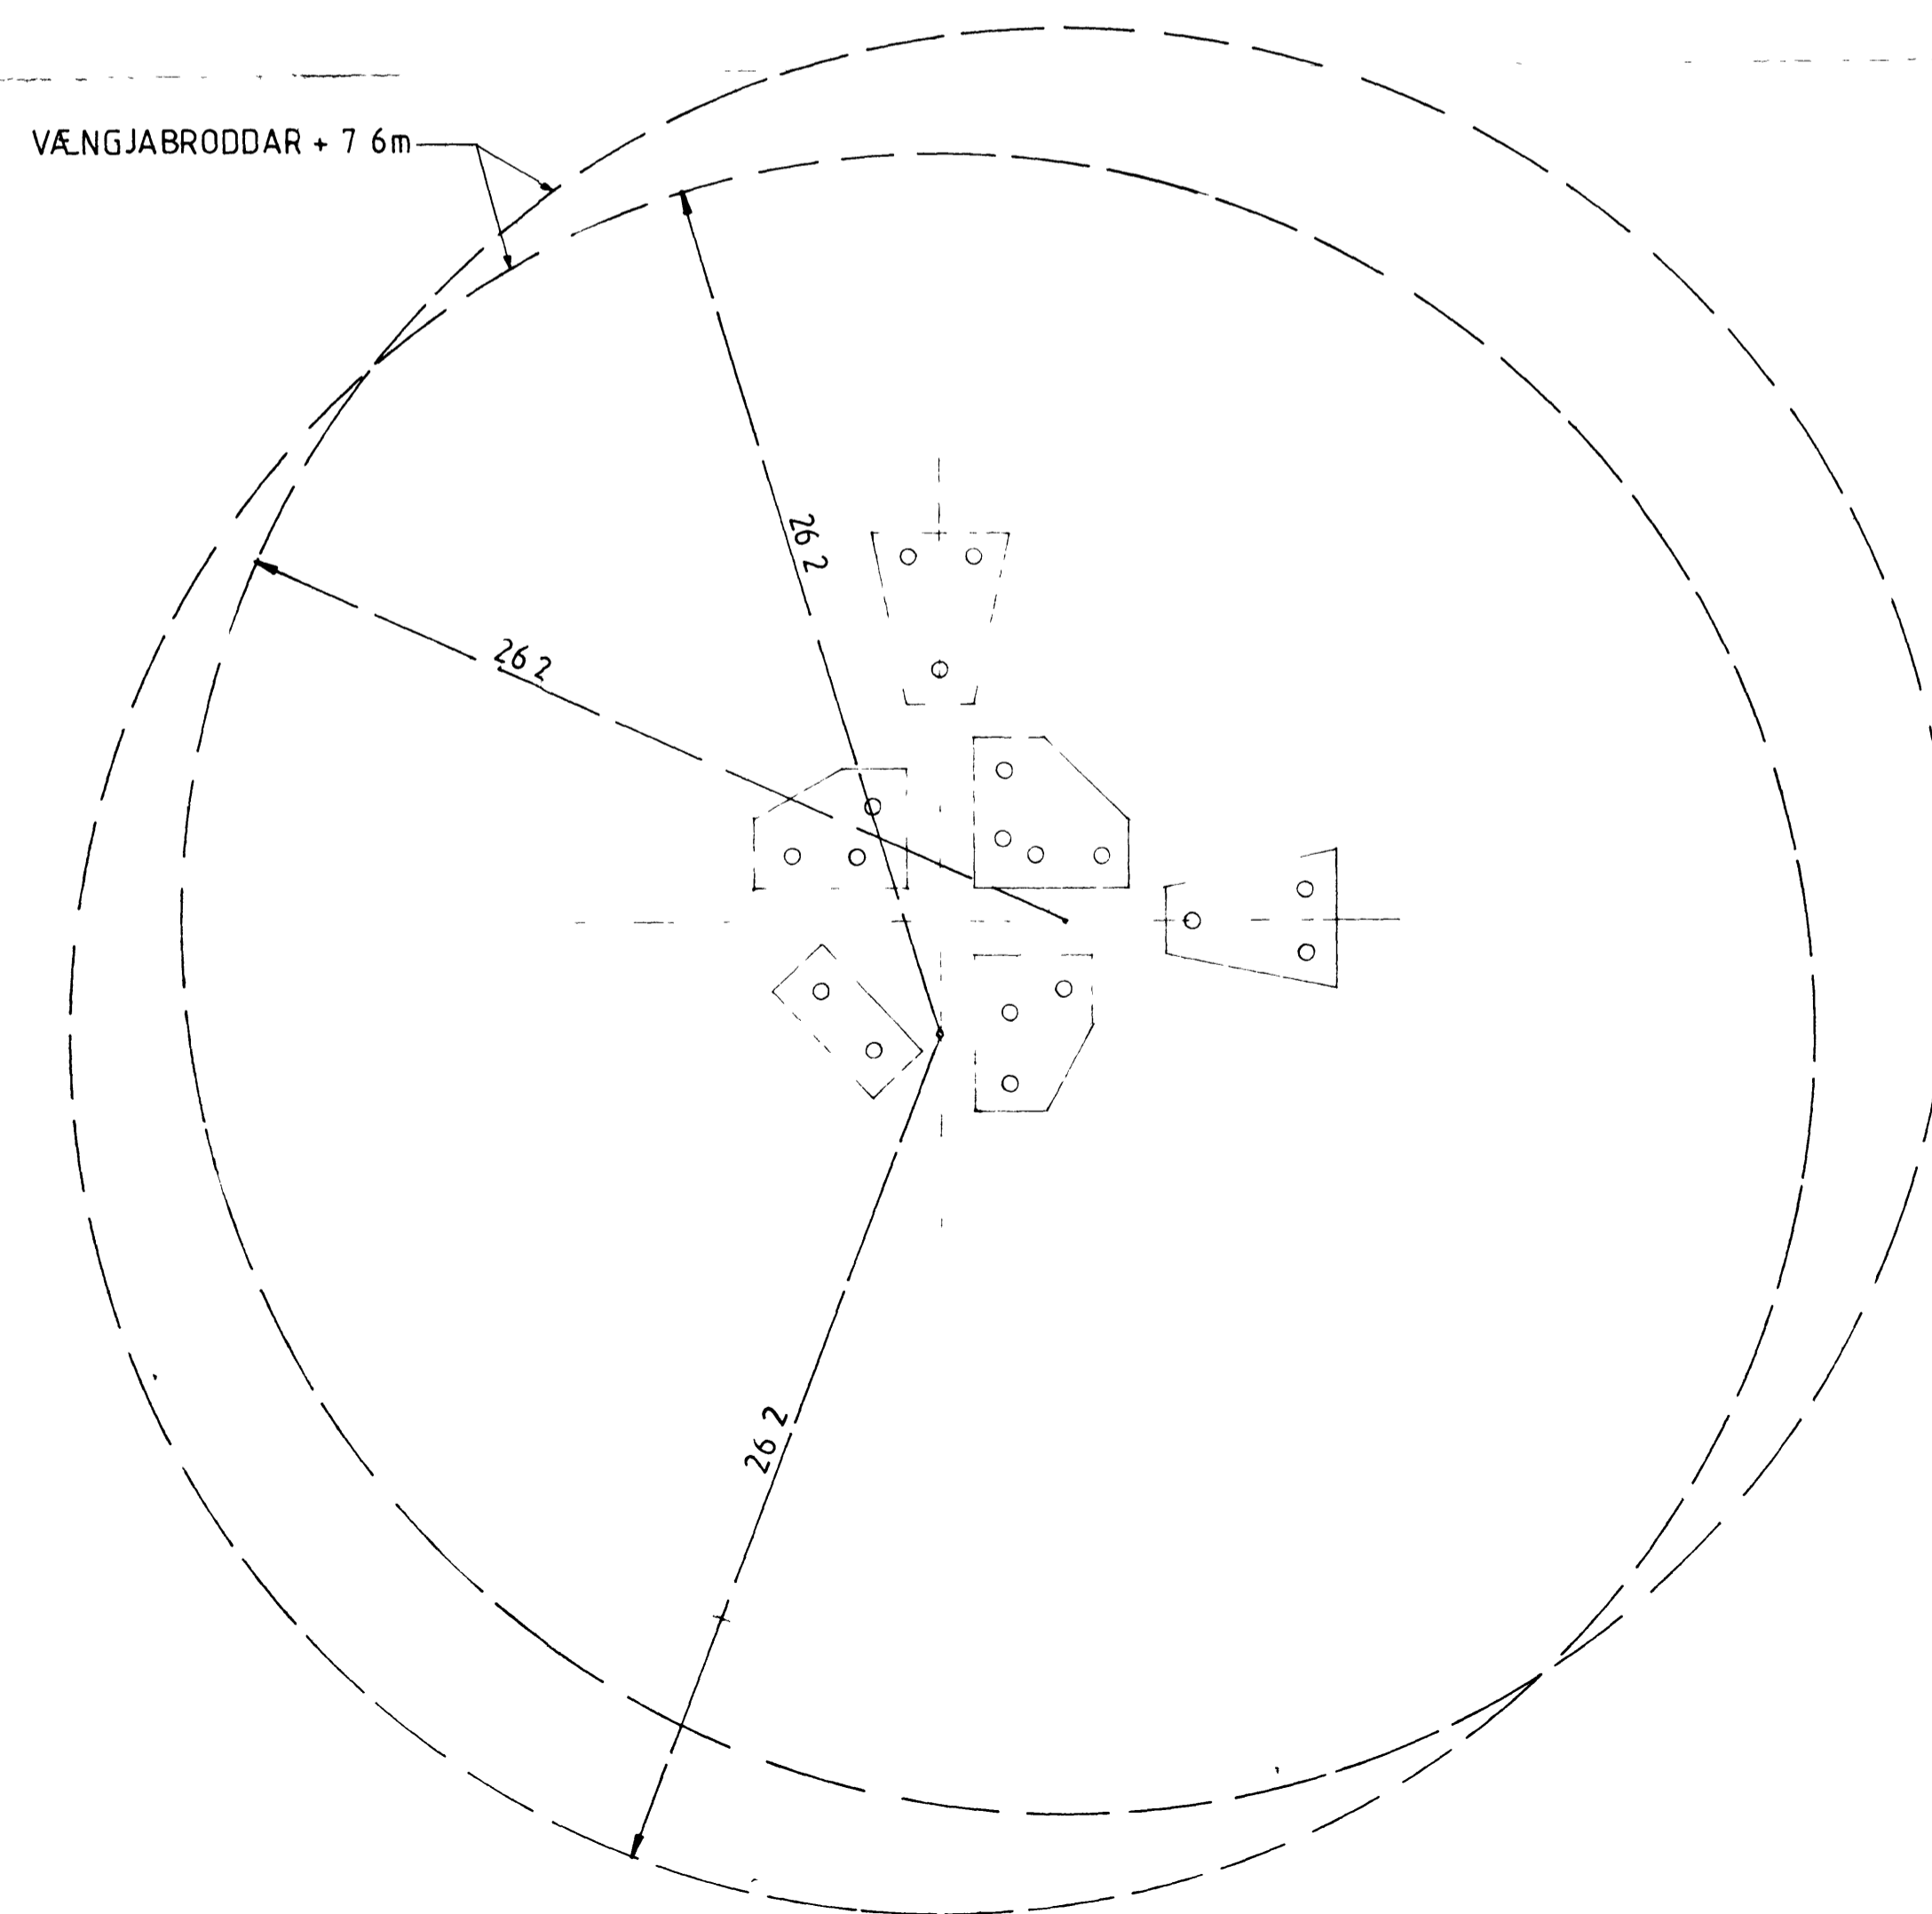

STEFNA FLUGVÉLASTÆÐIS

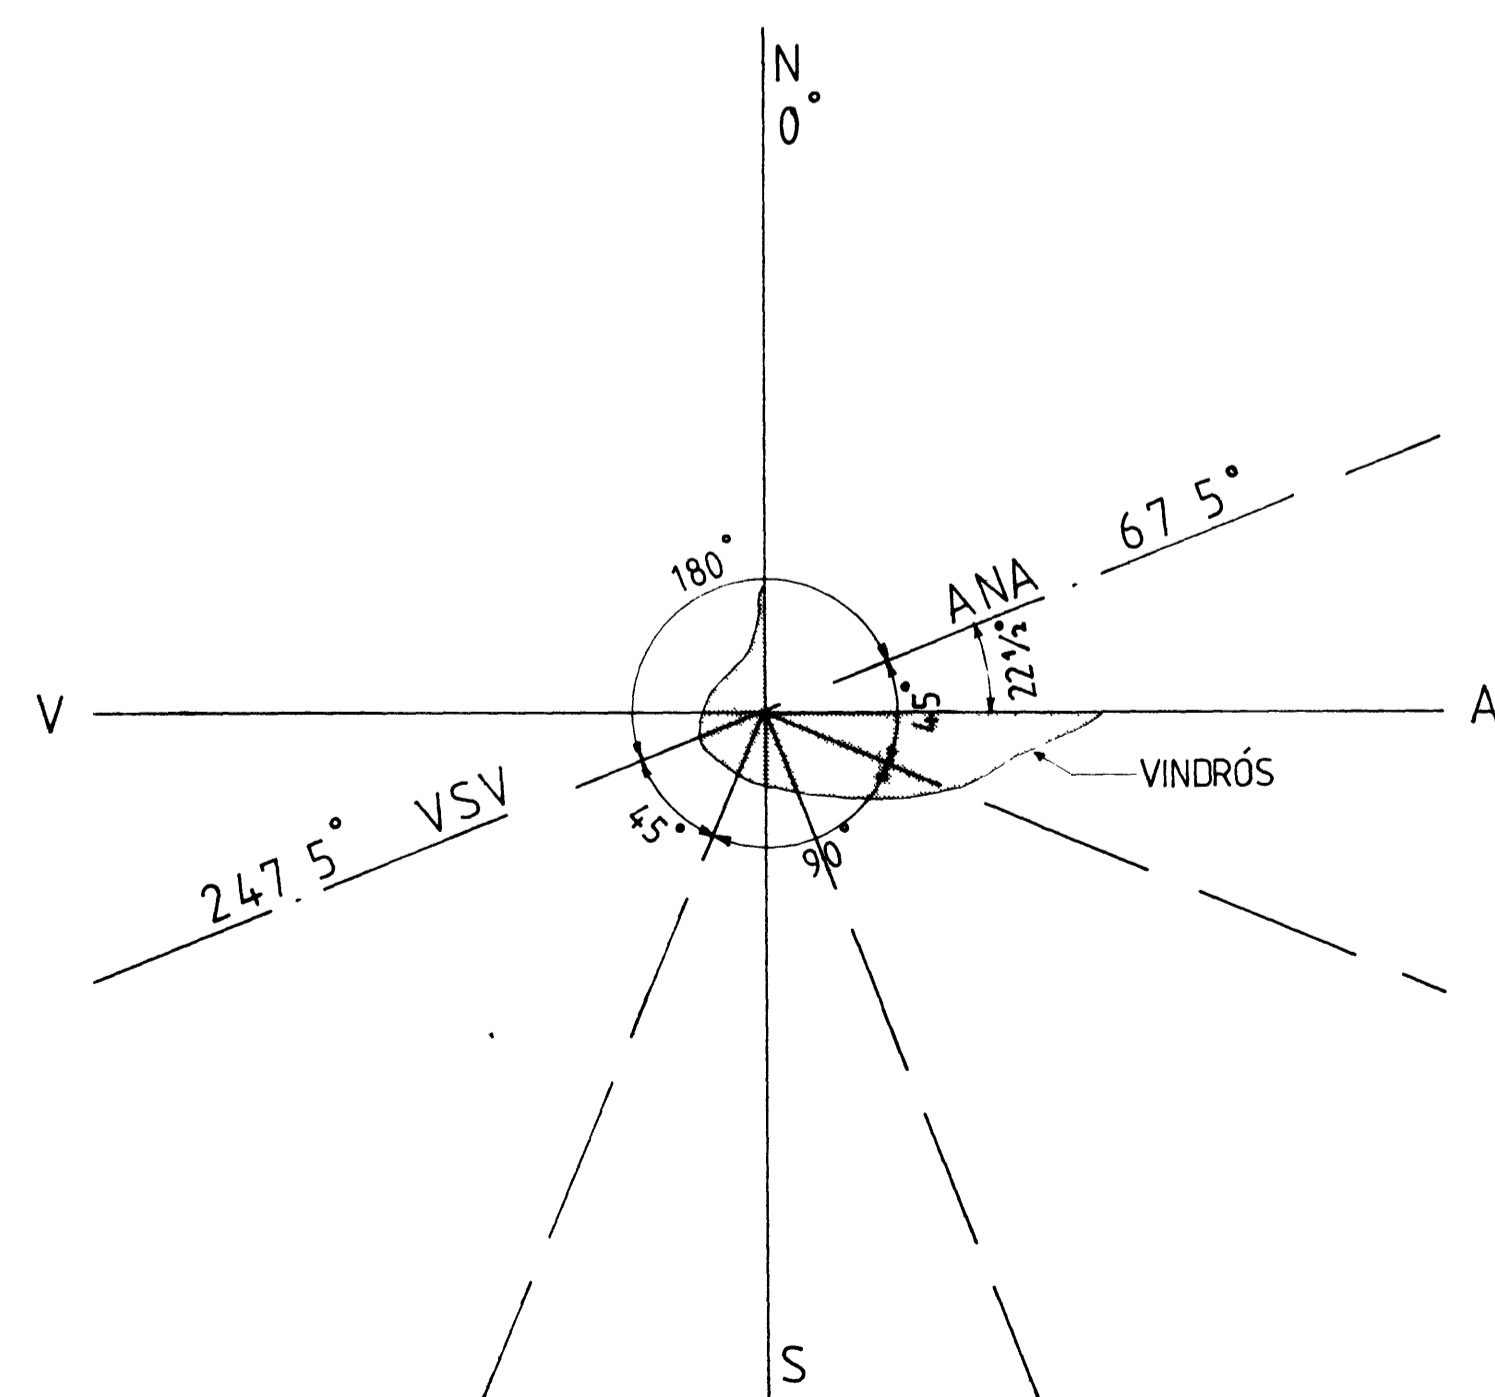

 VERKFRÆÐISTOFA GUNNARS TORFASONAR <small>ARMULA 26 - REYKJAVÍK - SÍMI 86711</small>	Skjalnúmer	25 04 79	GHÁ
	Tekning	31 08 79	JG
Verkefni	Myndun	09 79	GHÁ
FLUGVOLLUR VESTMANNAEYJUM	Málsvæði	1:2, 1:5, 1:100, 1:200	
FLUGVÉLAANKERI FYRIR F-27	Tekning nr.	7814 - 18	