

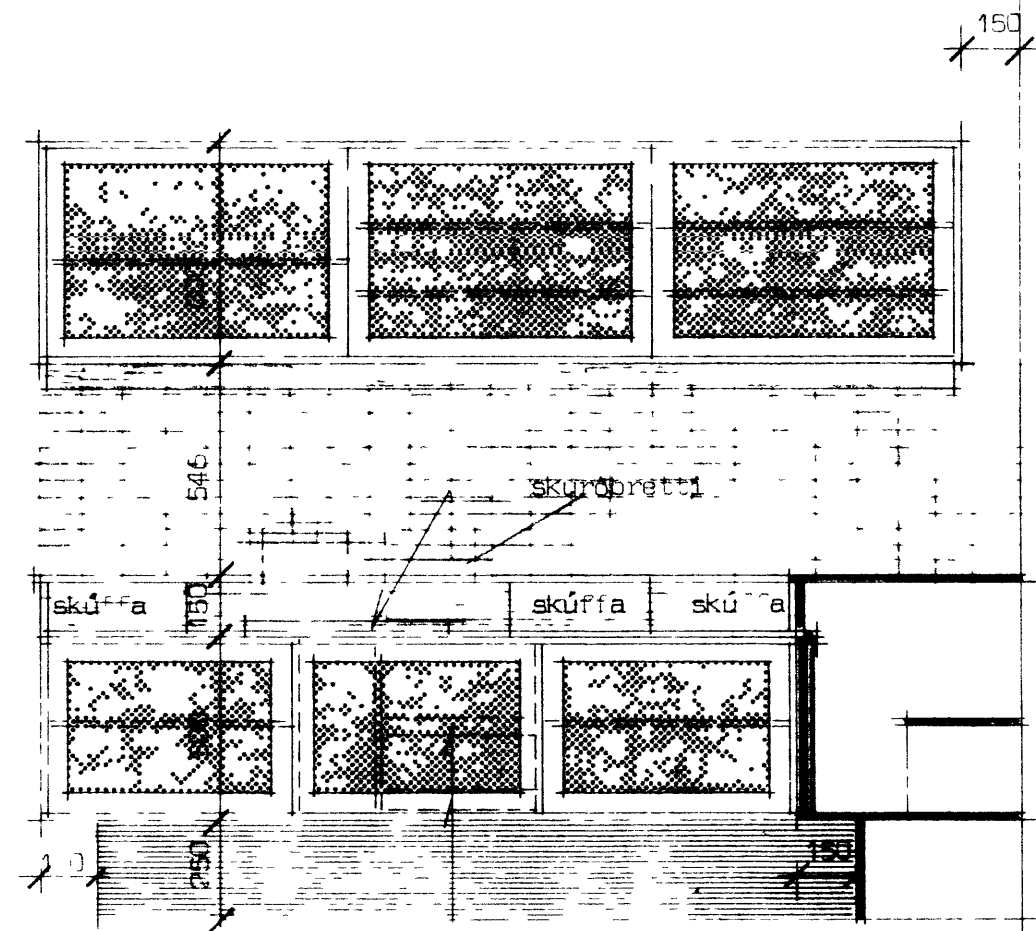


CC

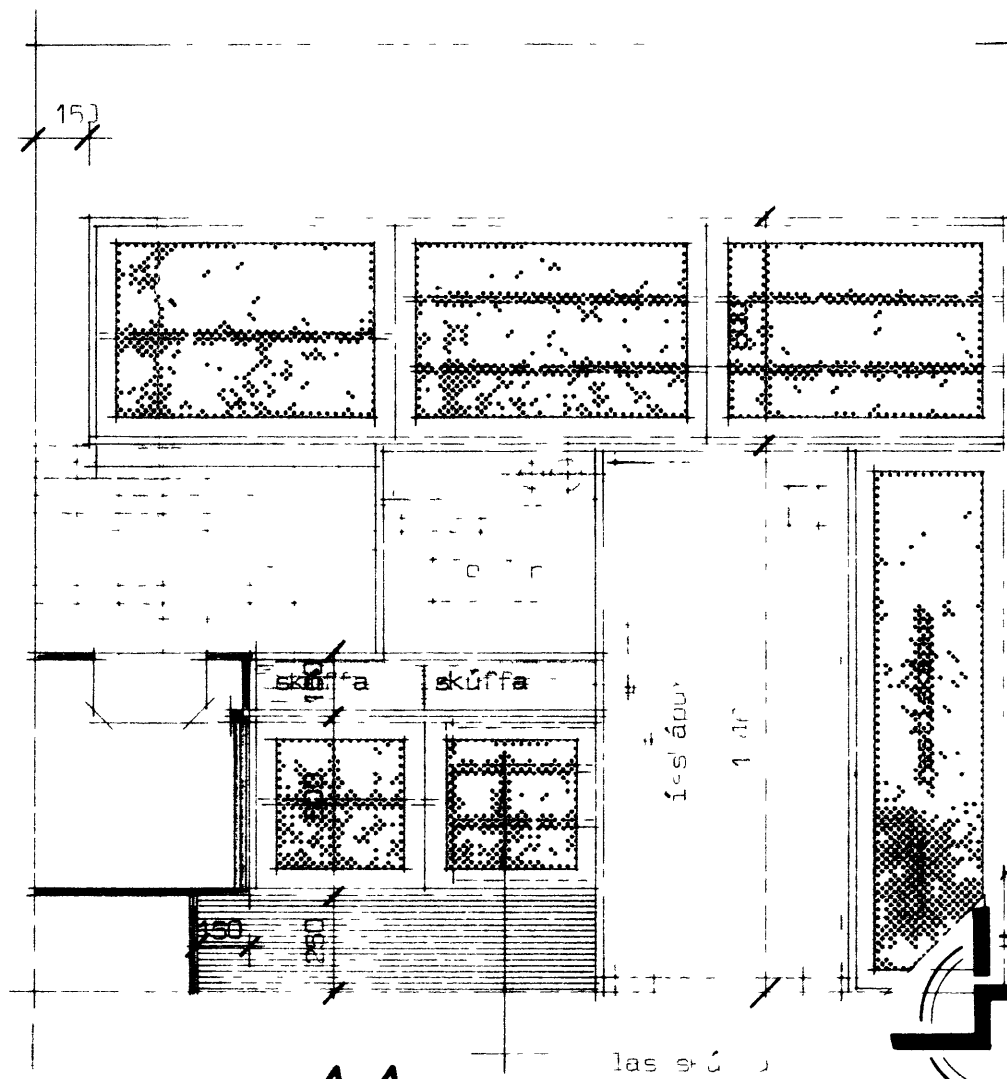


BB

A B

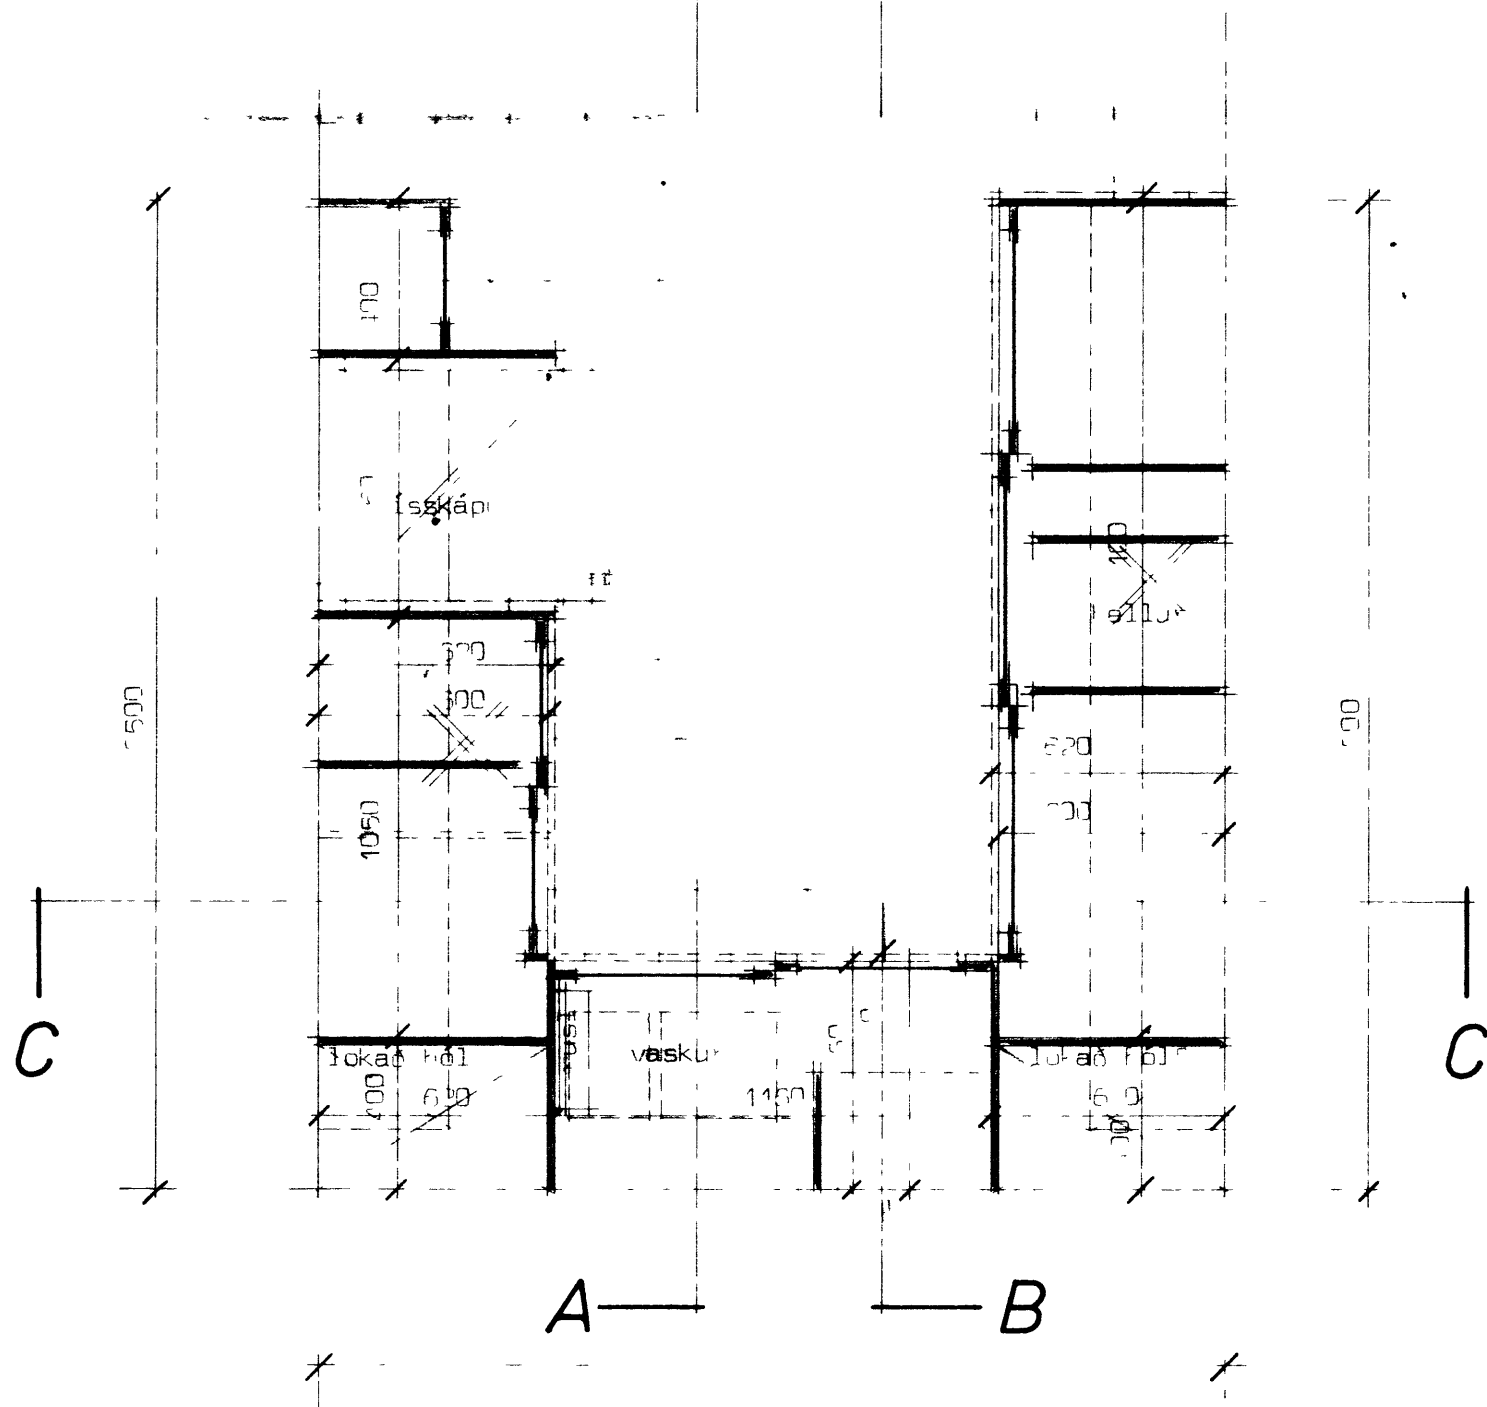

AA

...
 Hlúðir...
 Hlúðir...
 Hlúðir...
 Hlúðir...

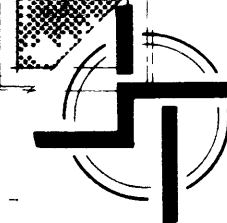

STADALHÚS S F

TEIKNISTOFA SUDURLANDSBRAUT 20 SIMI

VERKEFNI	DAGS	1/7	VERK NR
	MKV		R4
	BR		
	BLAD NR		

Signature