
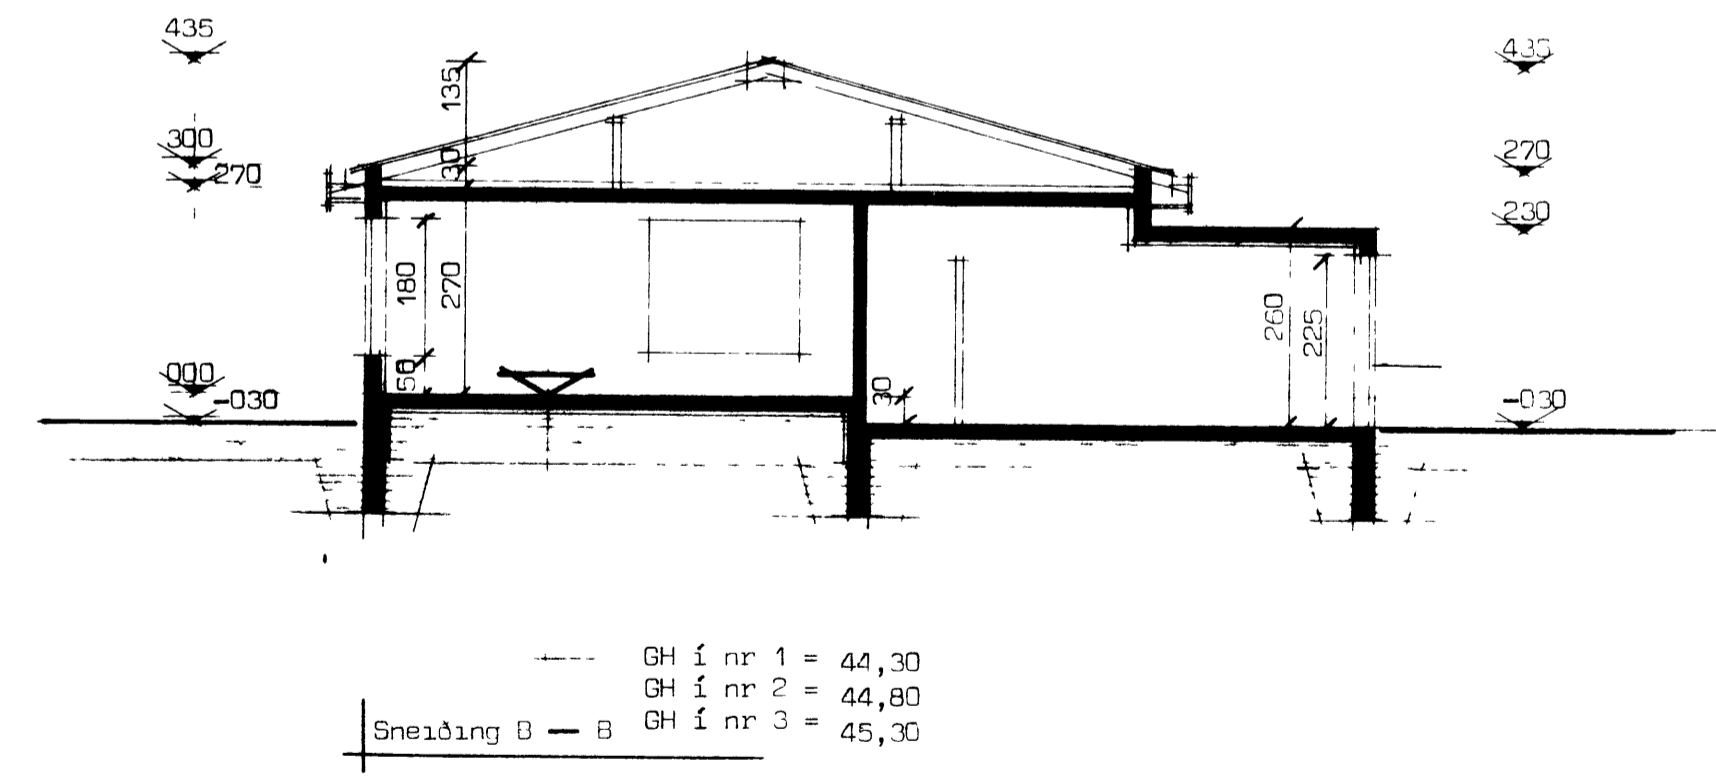
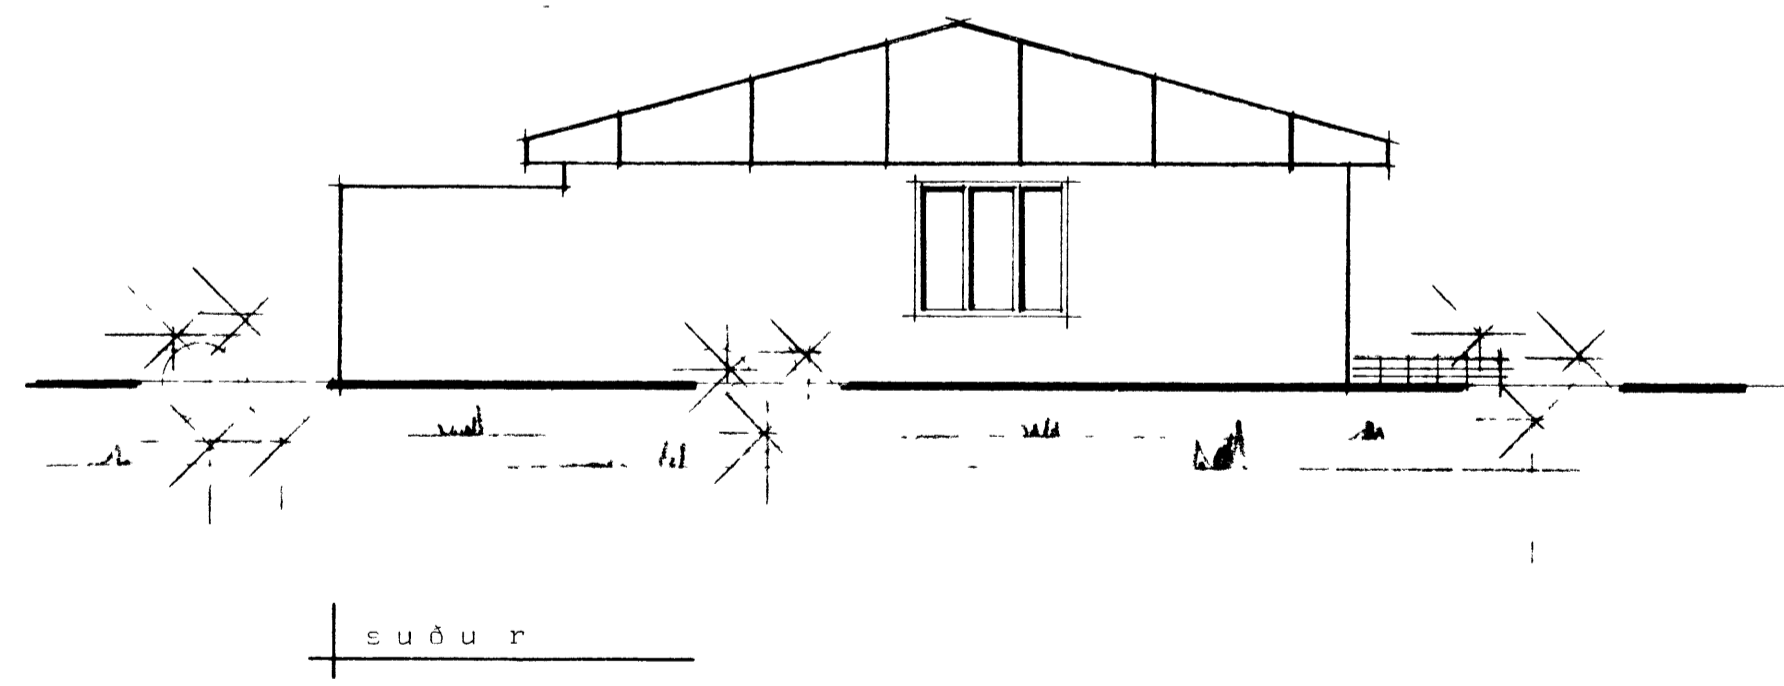
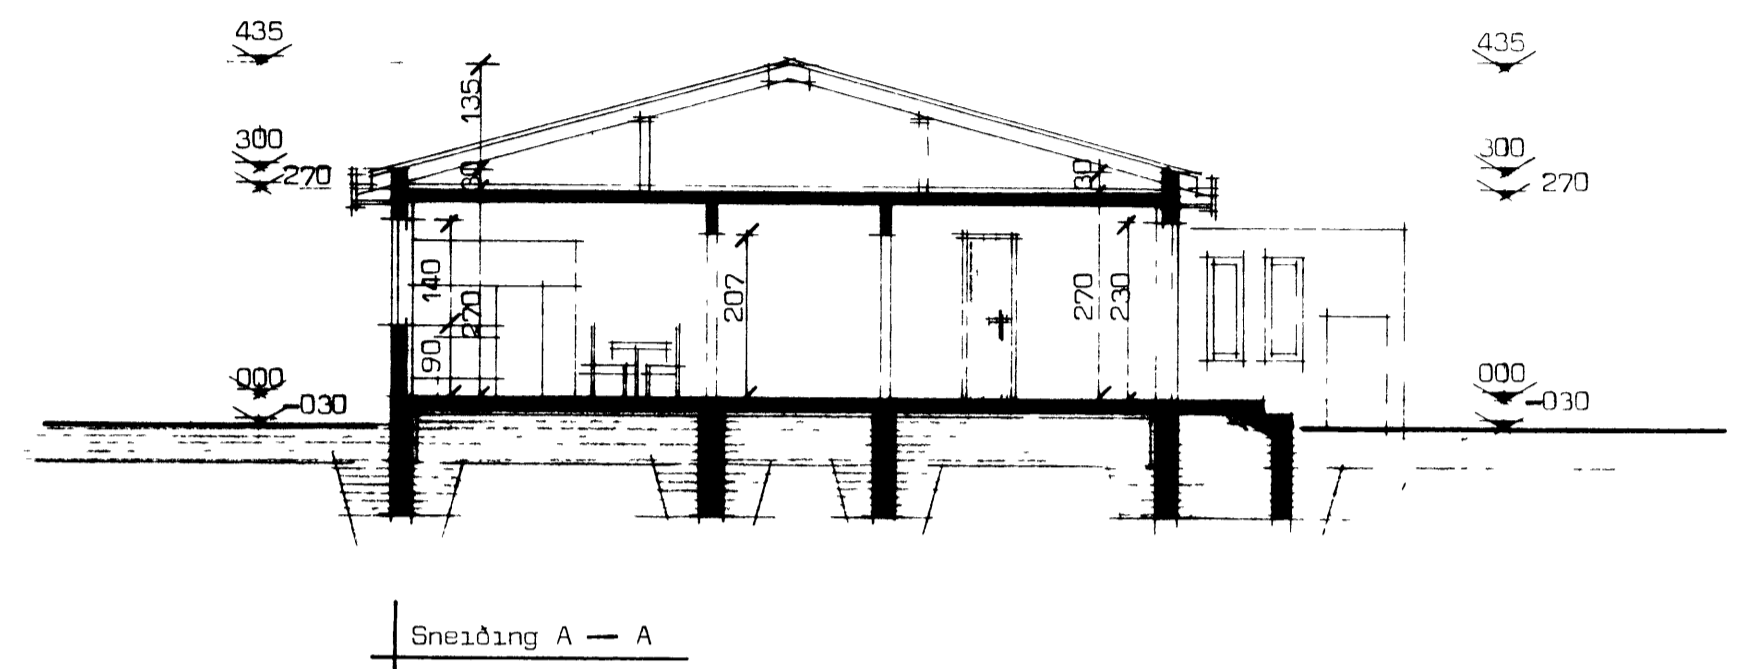


FOLDAHRAUN 1-3 Vestmannaeyjum.

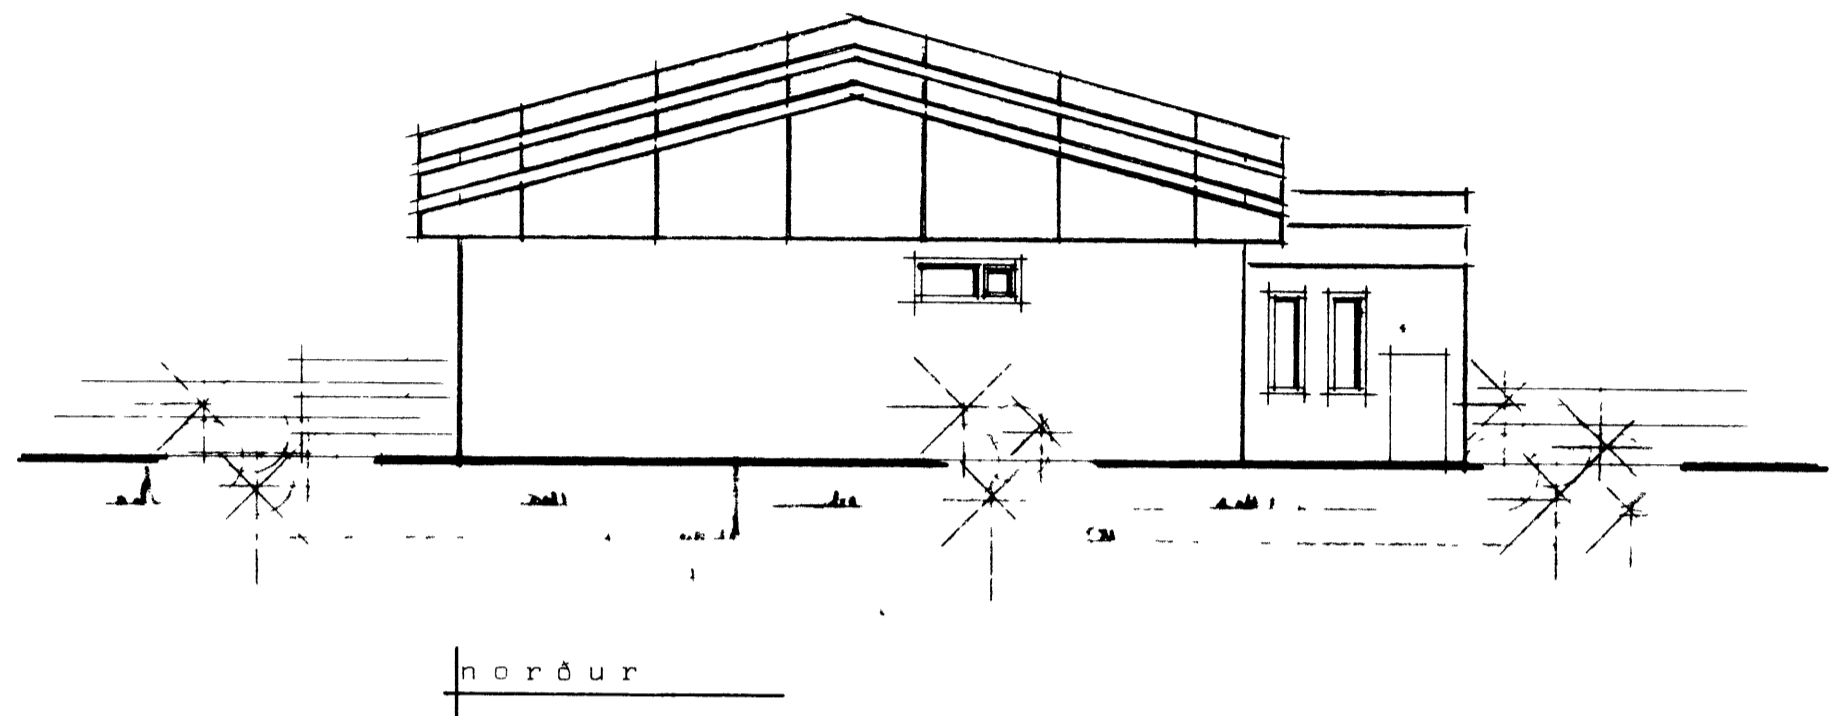

**STADALHÚS** S  
F  
TEIKNISTOFA SÚDURLANDSBRÁUT 20 SIMI 83141

VERKEFNI	DAGS. 1977	VERK NR
Útlitamyndir og sneiðingar.	MKV. 1 100	<b>R 2</b>
Foldahraun 1, 2, 3 Vestmannaeyjum.	BR.	
	BLAD NR 1,03	

*Guðni Th. Thomsen* *Jónas P. Kristjánsson*