
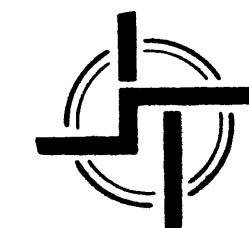


FOLDAHRAUN 24-34 VESTMANNAEYJUM

SAMB. KT. P. END
 15-8-80
 BYGGINGARULLTÖÐ N. VESTMANNAEYJUM
Valdur Kristjánsson

FOLDAHRAUN

FOLDAHRAUN

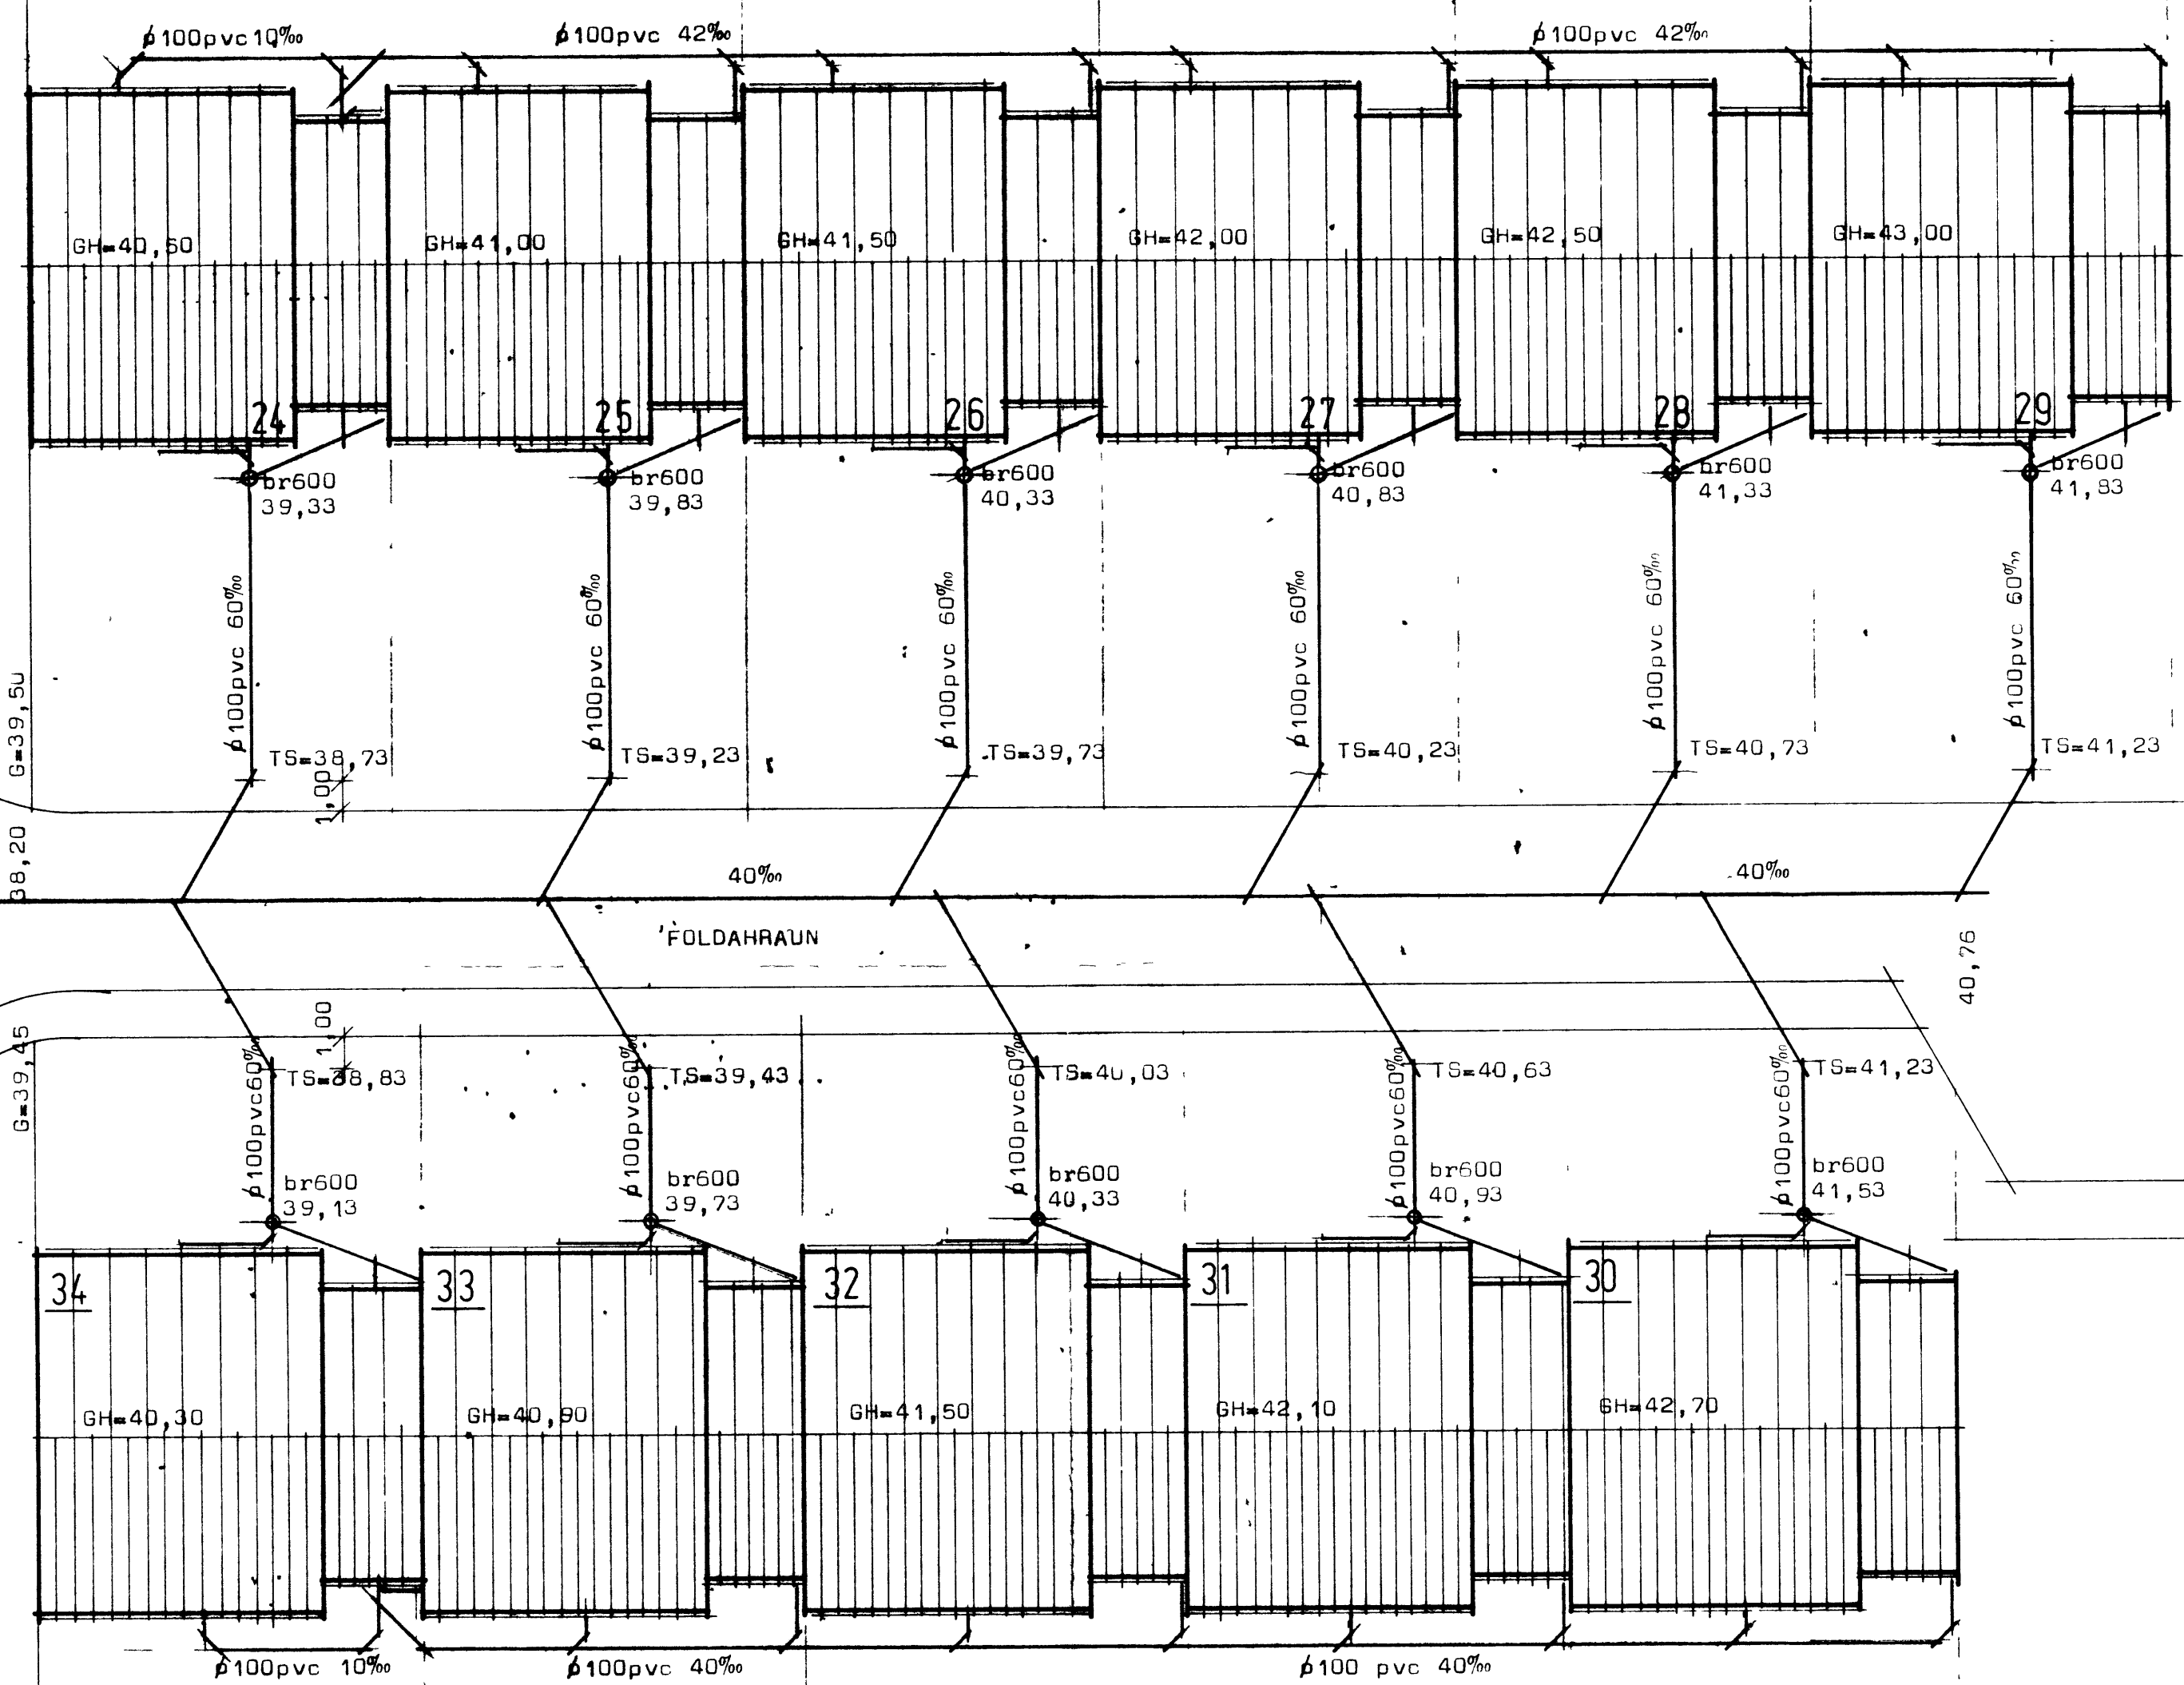

STADALHÚS T/S
 TEIKNISTOFA SÍÐUMÚLA 31 SÍMI 83141

VERKEFNI	DAGS. ág 80	VERK NR
Frérennisslagir afstöðum.	MKV. 1:200	R 20-21
Foldahraun 24-34 Vestmannaeyjum.	BR.	
	BLAD NR	

Valdur Kristjánsson