
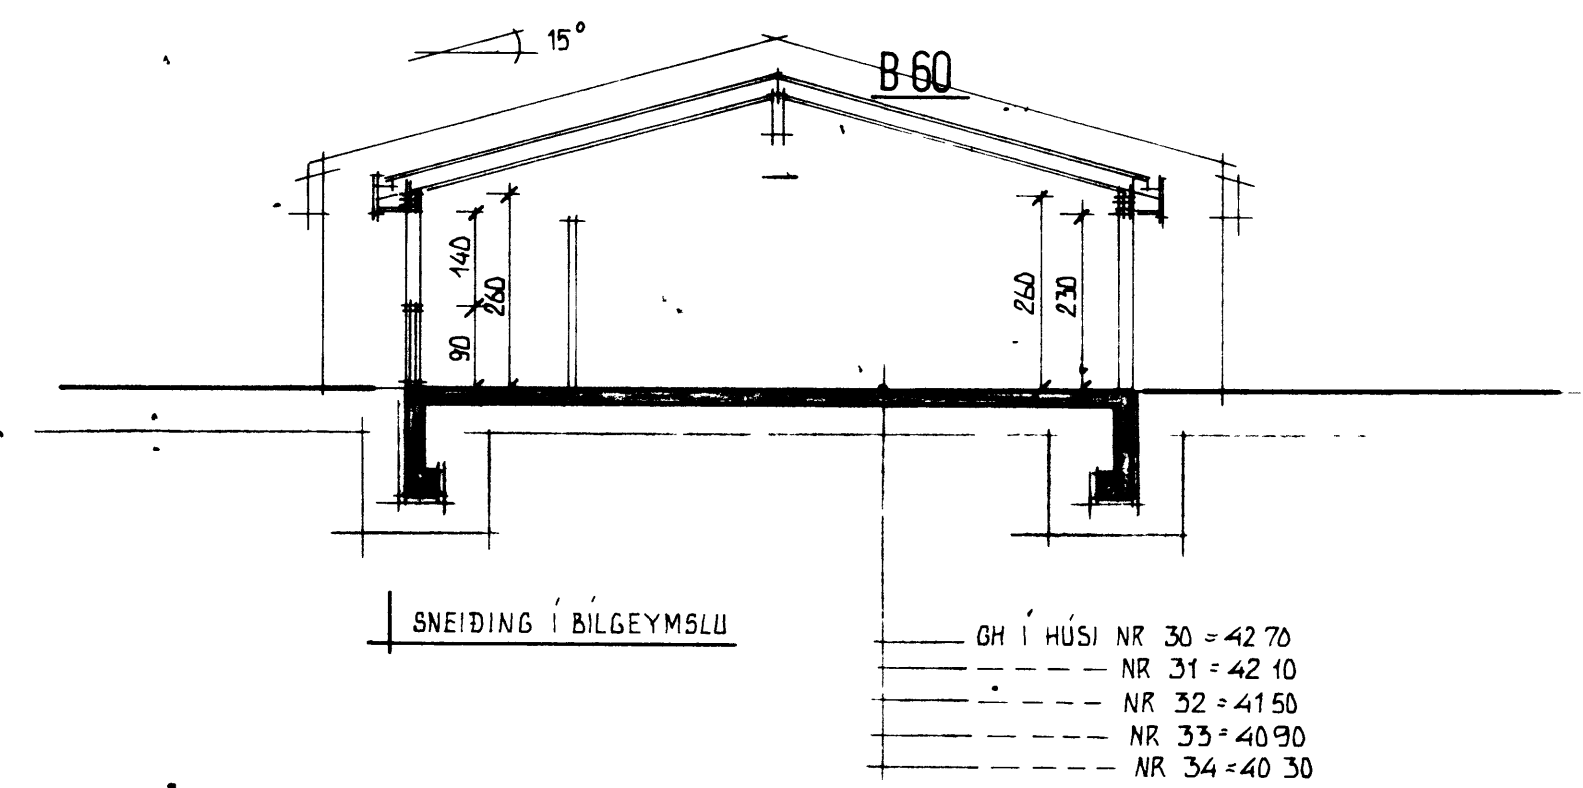
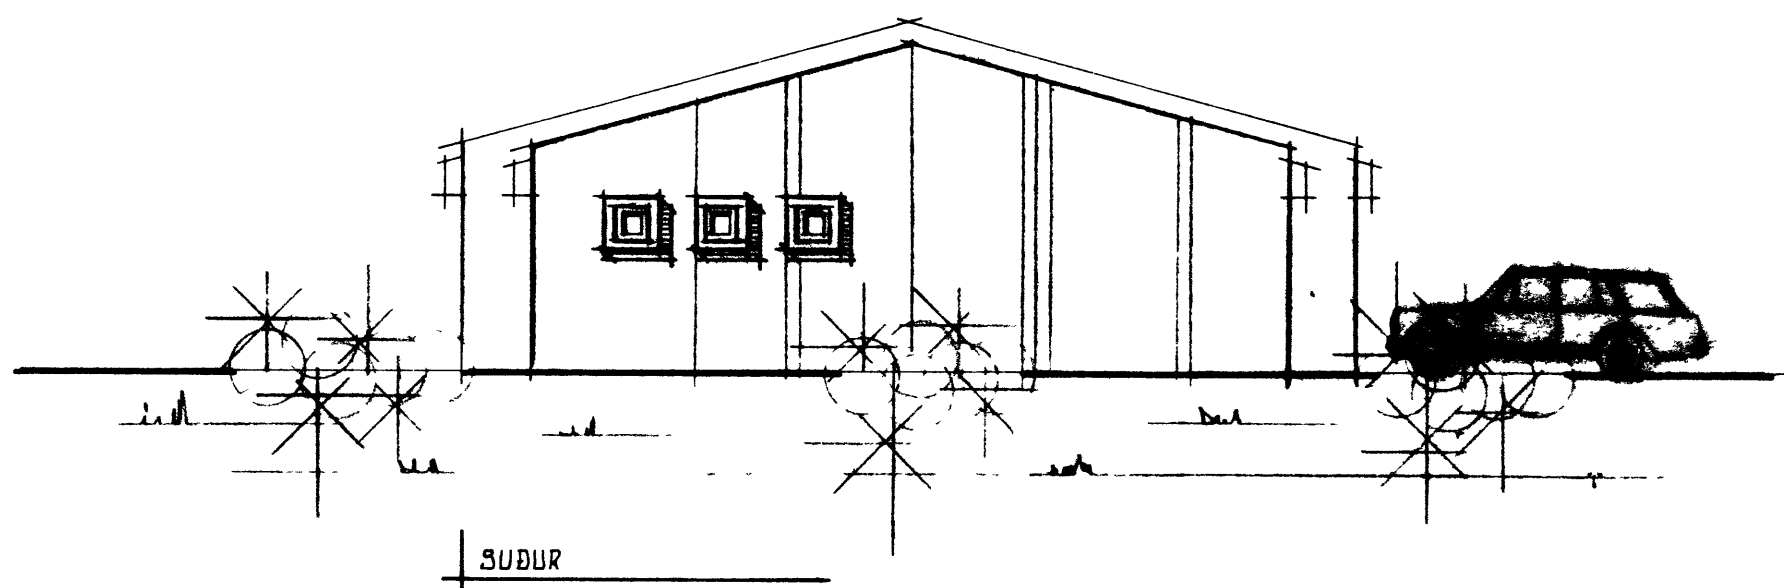
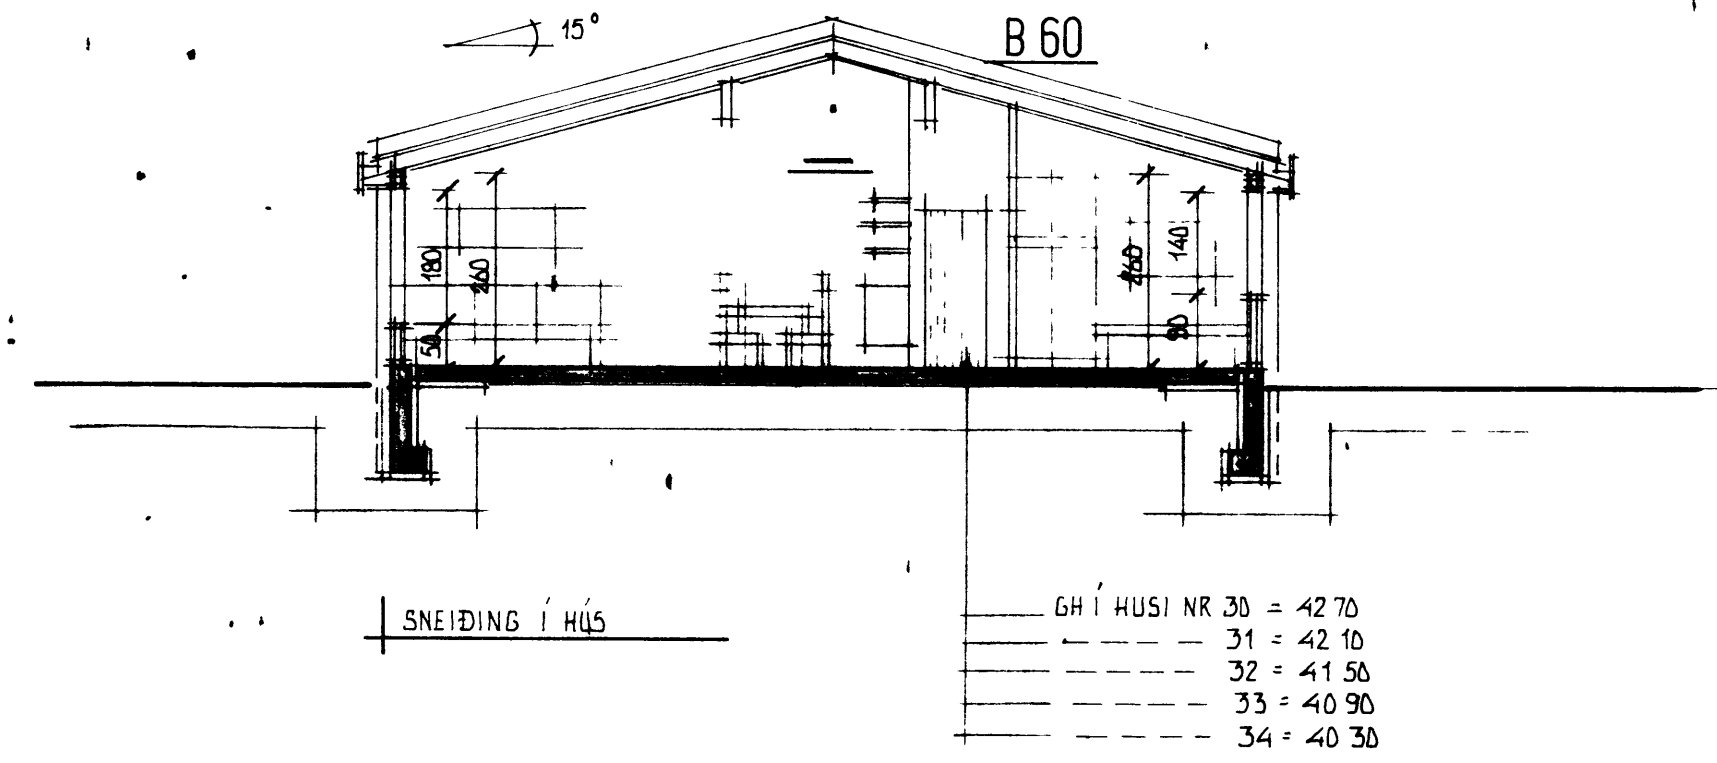


FOLDAHRAUN 30-34 VESTMANNAEYJUM

WIRKBYNNINGARFRAGAUM / VESTMANNAEYJUM

15-8-80
SAMPUR
Jóni Magnússon

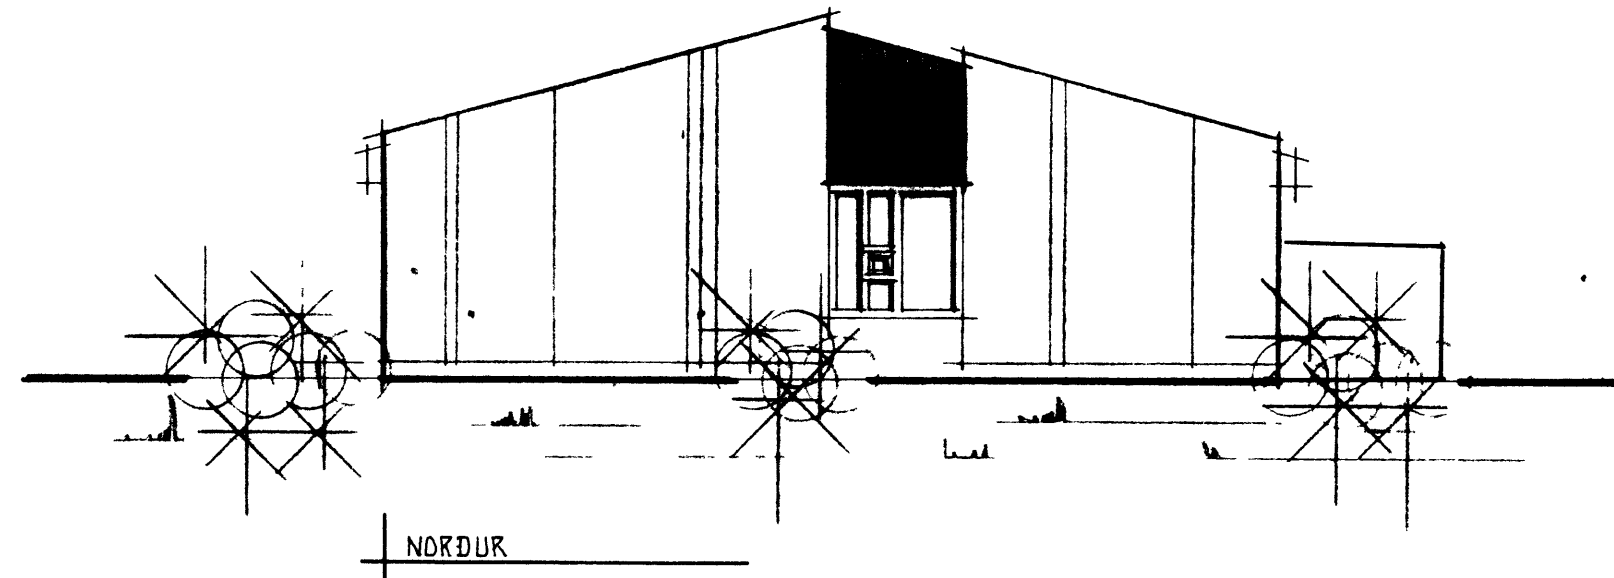

FLATARMÁL HÚSS	109 04 M ²
FLATARMÁL BILG	32 14 M ²
SAMANL FLATARM HÚS+BILG	141 18 M ²
RÚMMÁL HÚS+BILG	502 20 M ³
HEILDARFLATARM, HÚSA NR 30-34	705 90 M ²
NYTINGARHLUTFALL	0.31
LR MERKIR LOFTRÁS	φ 125 MM

KÖLNUNARTÓLUR	K Á HITAVEITUSVEÐI
PAK	0.30 W/M ² C°
GÓLF	0.40 W/M ² C°
ÚTVEGGIR	1.00 W/M ² C° VEGIÐ MEÐALTAL

STADALHÚS S F
TEIKNISTOFA SÍÐUMÚLA 31 SÍMI 83141

VERKEFNI	DAGS. ÁGUST 1980	VERK NR R 21
ÚTLITSMYNDIR OG SNEIÐINGAR	MKV. 1 100	
FOLDAHRAUN 30-34 VESTMANNAEYJUM	BLAD NR 1 02	

Jóni Magnússon *Jóni P. Kristjánsson*