
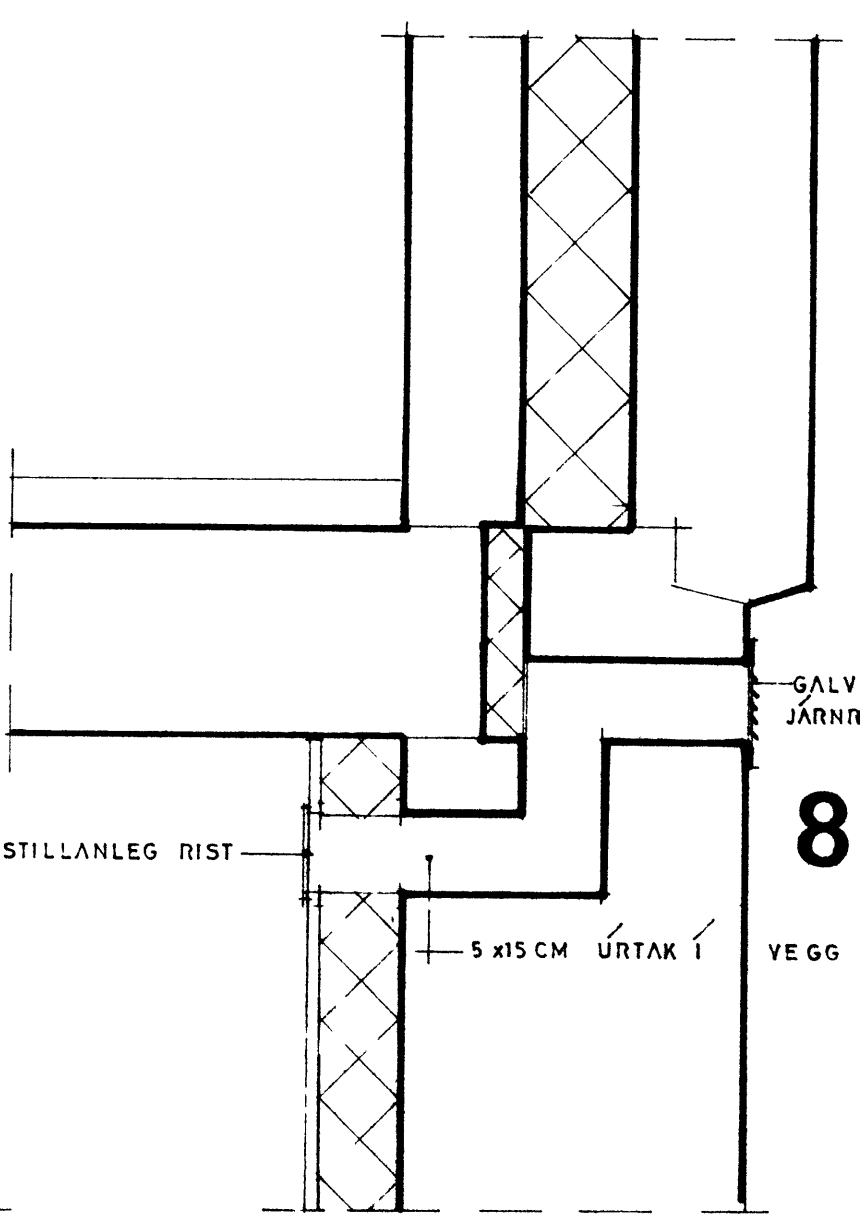
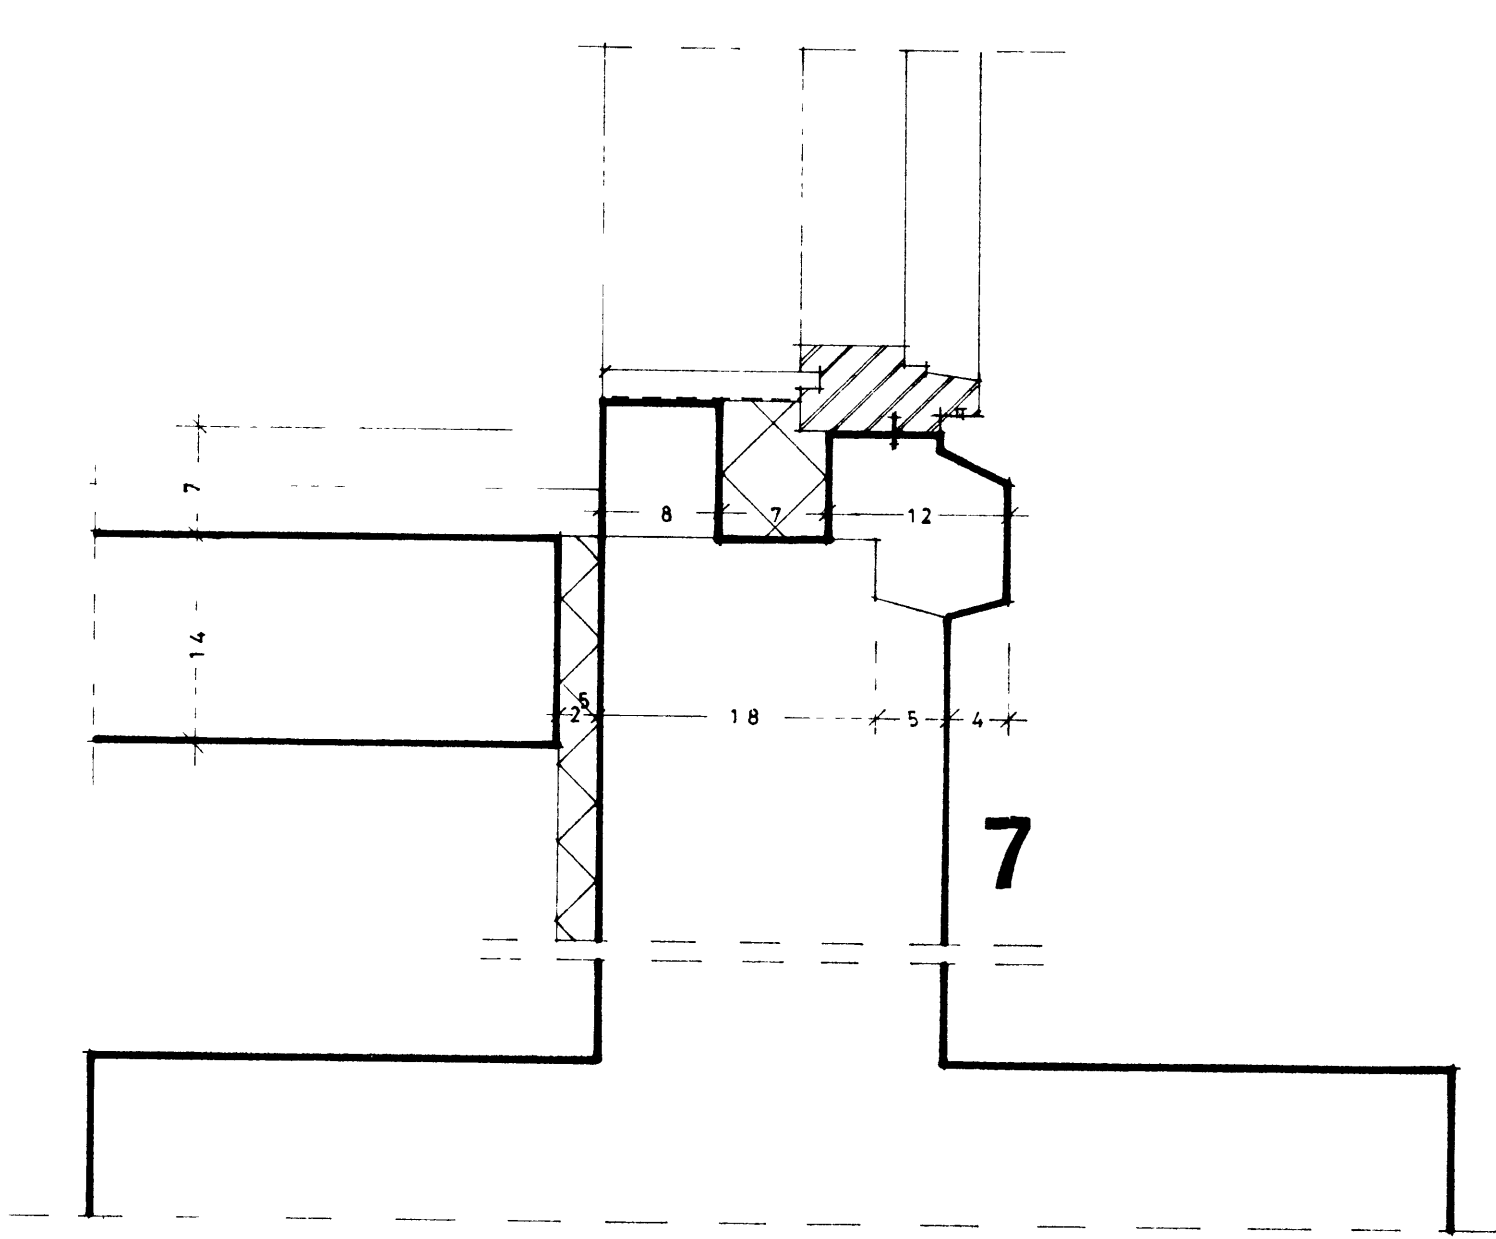
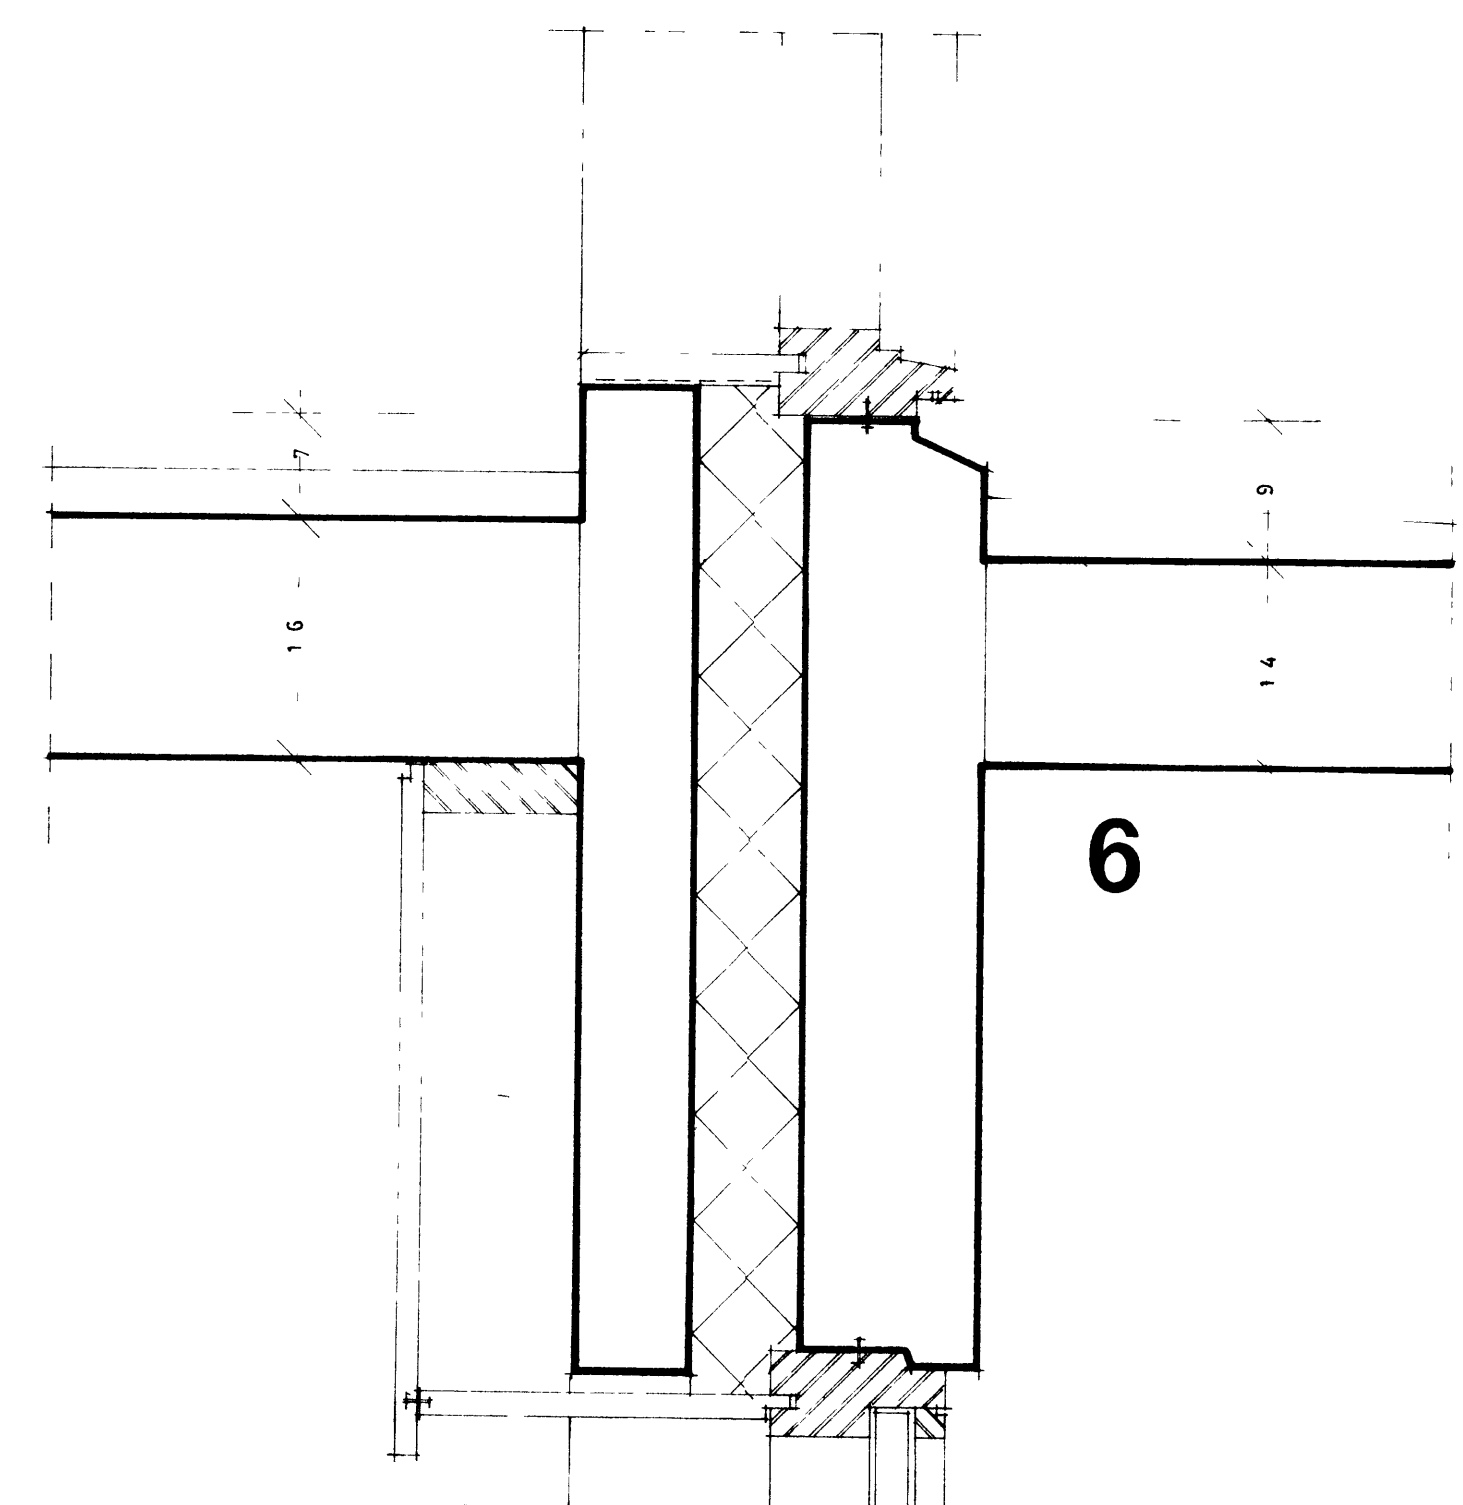
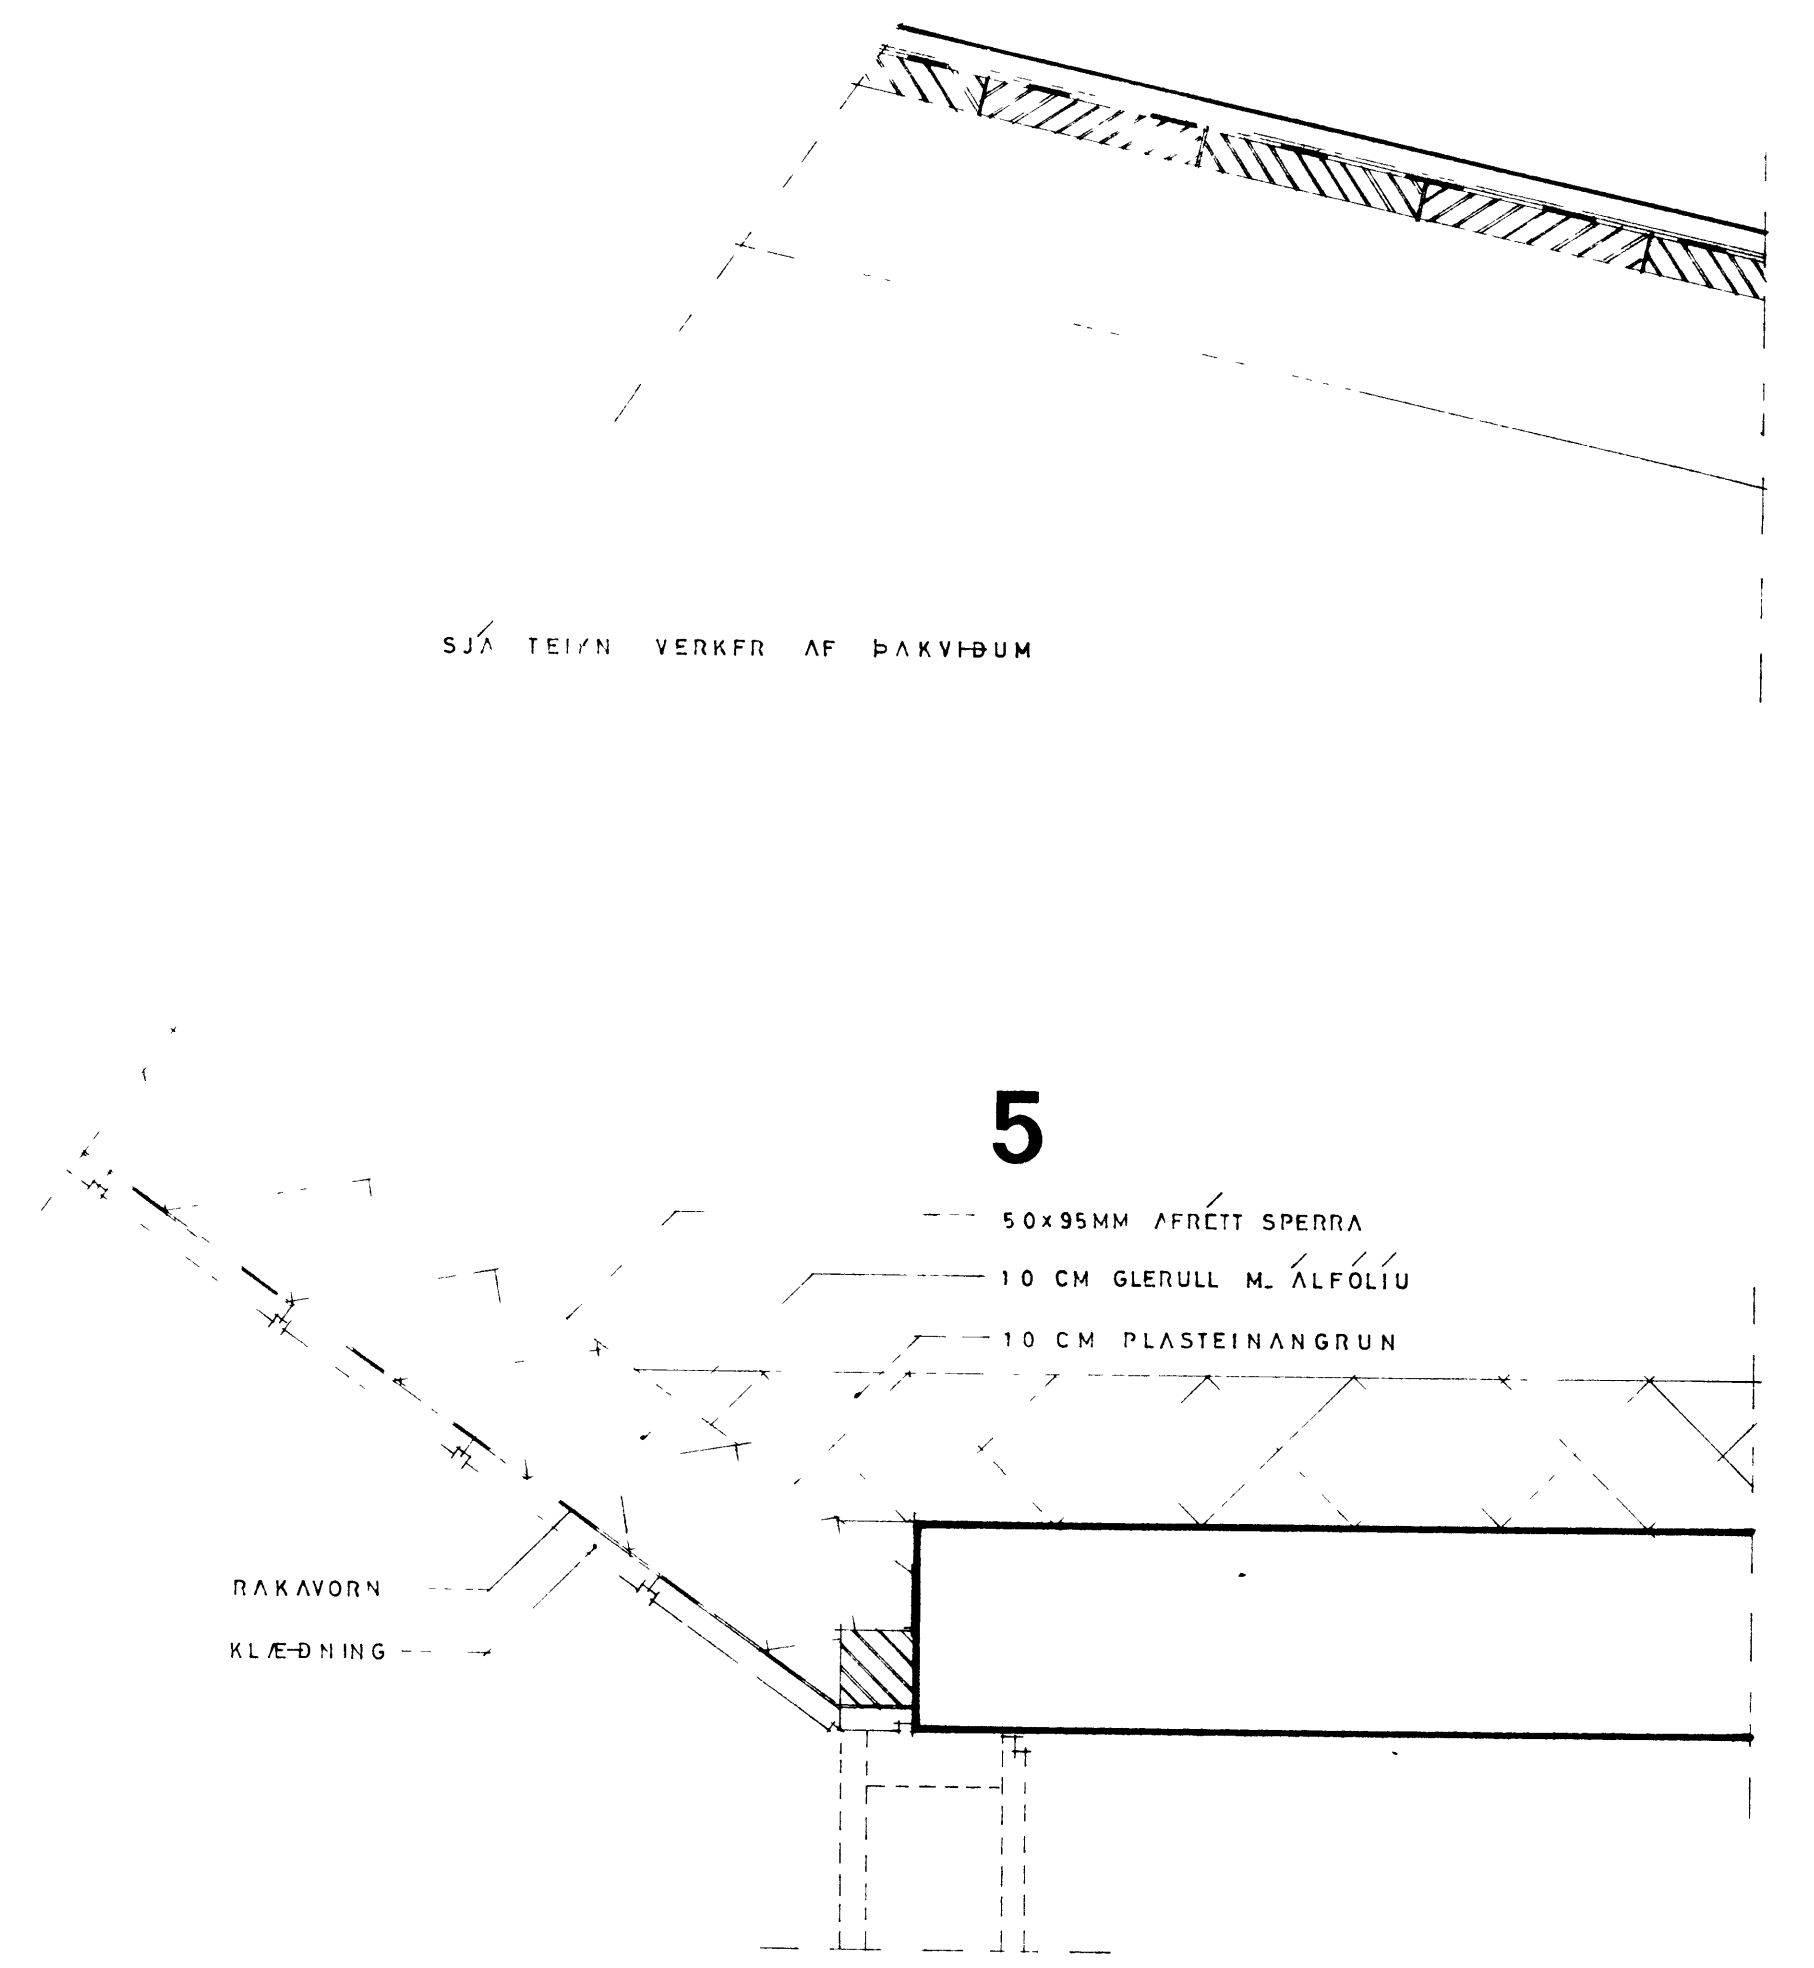
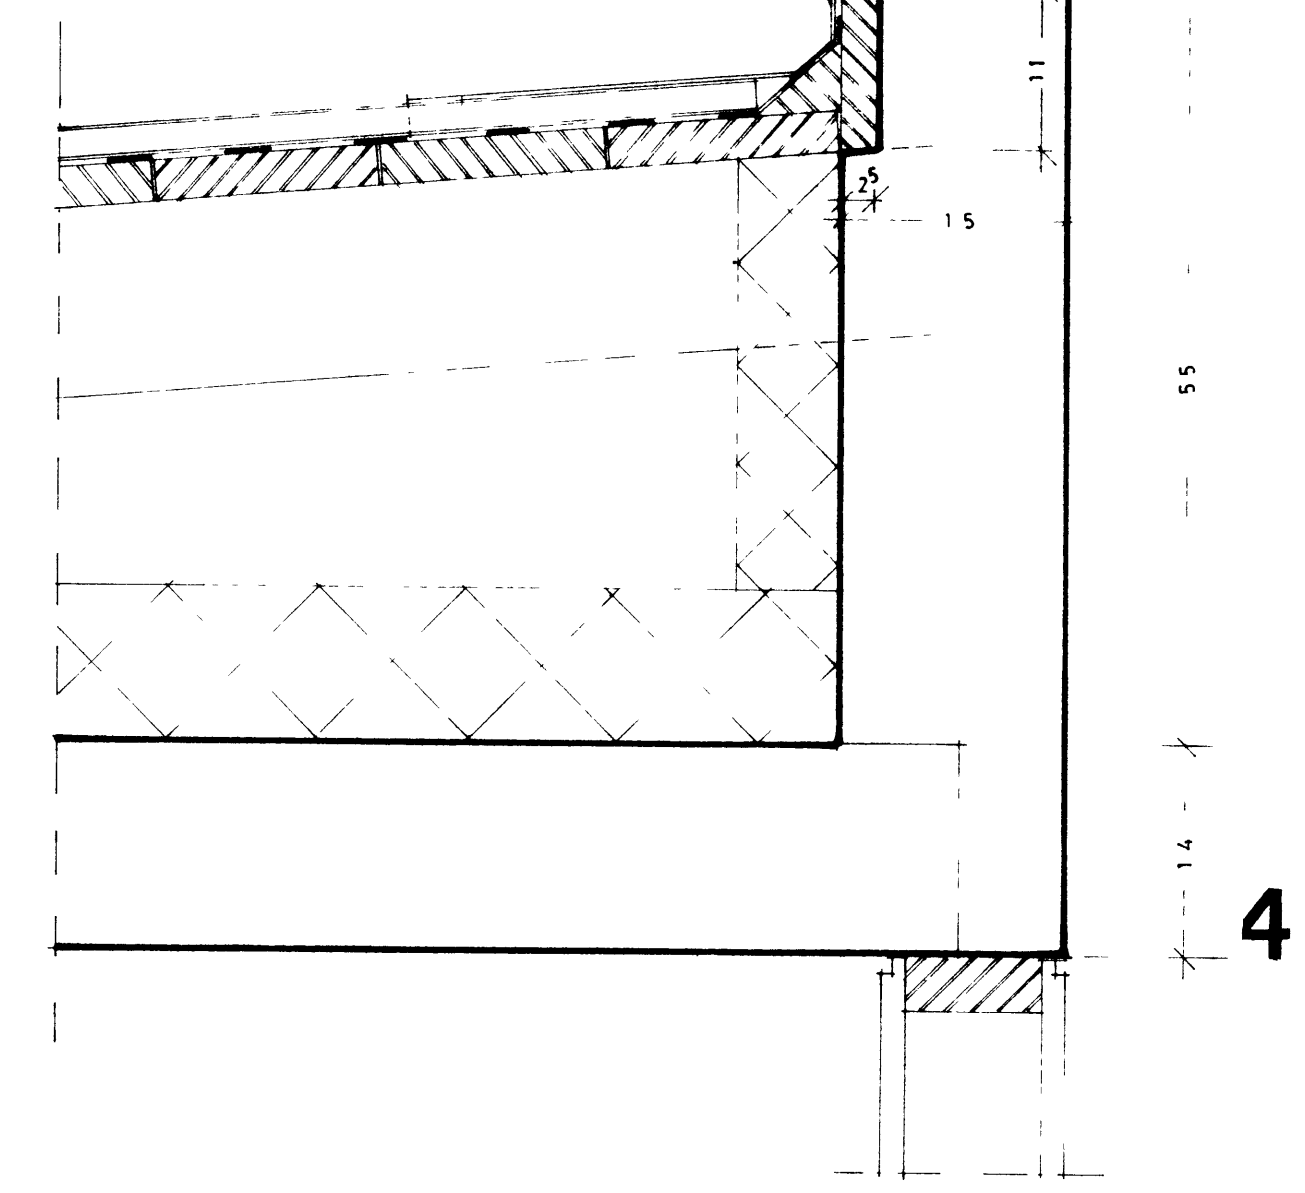


- PAKAL
- PAPPÍ
- 1st KLÆÐNING
- SPERRA
- 10CM PLASTEINANGRUN
- 14CM PLATA

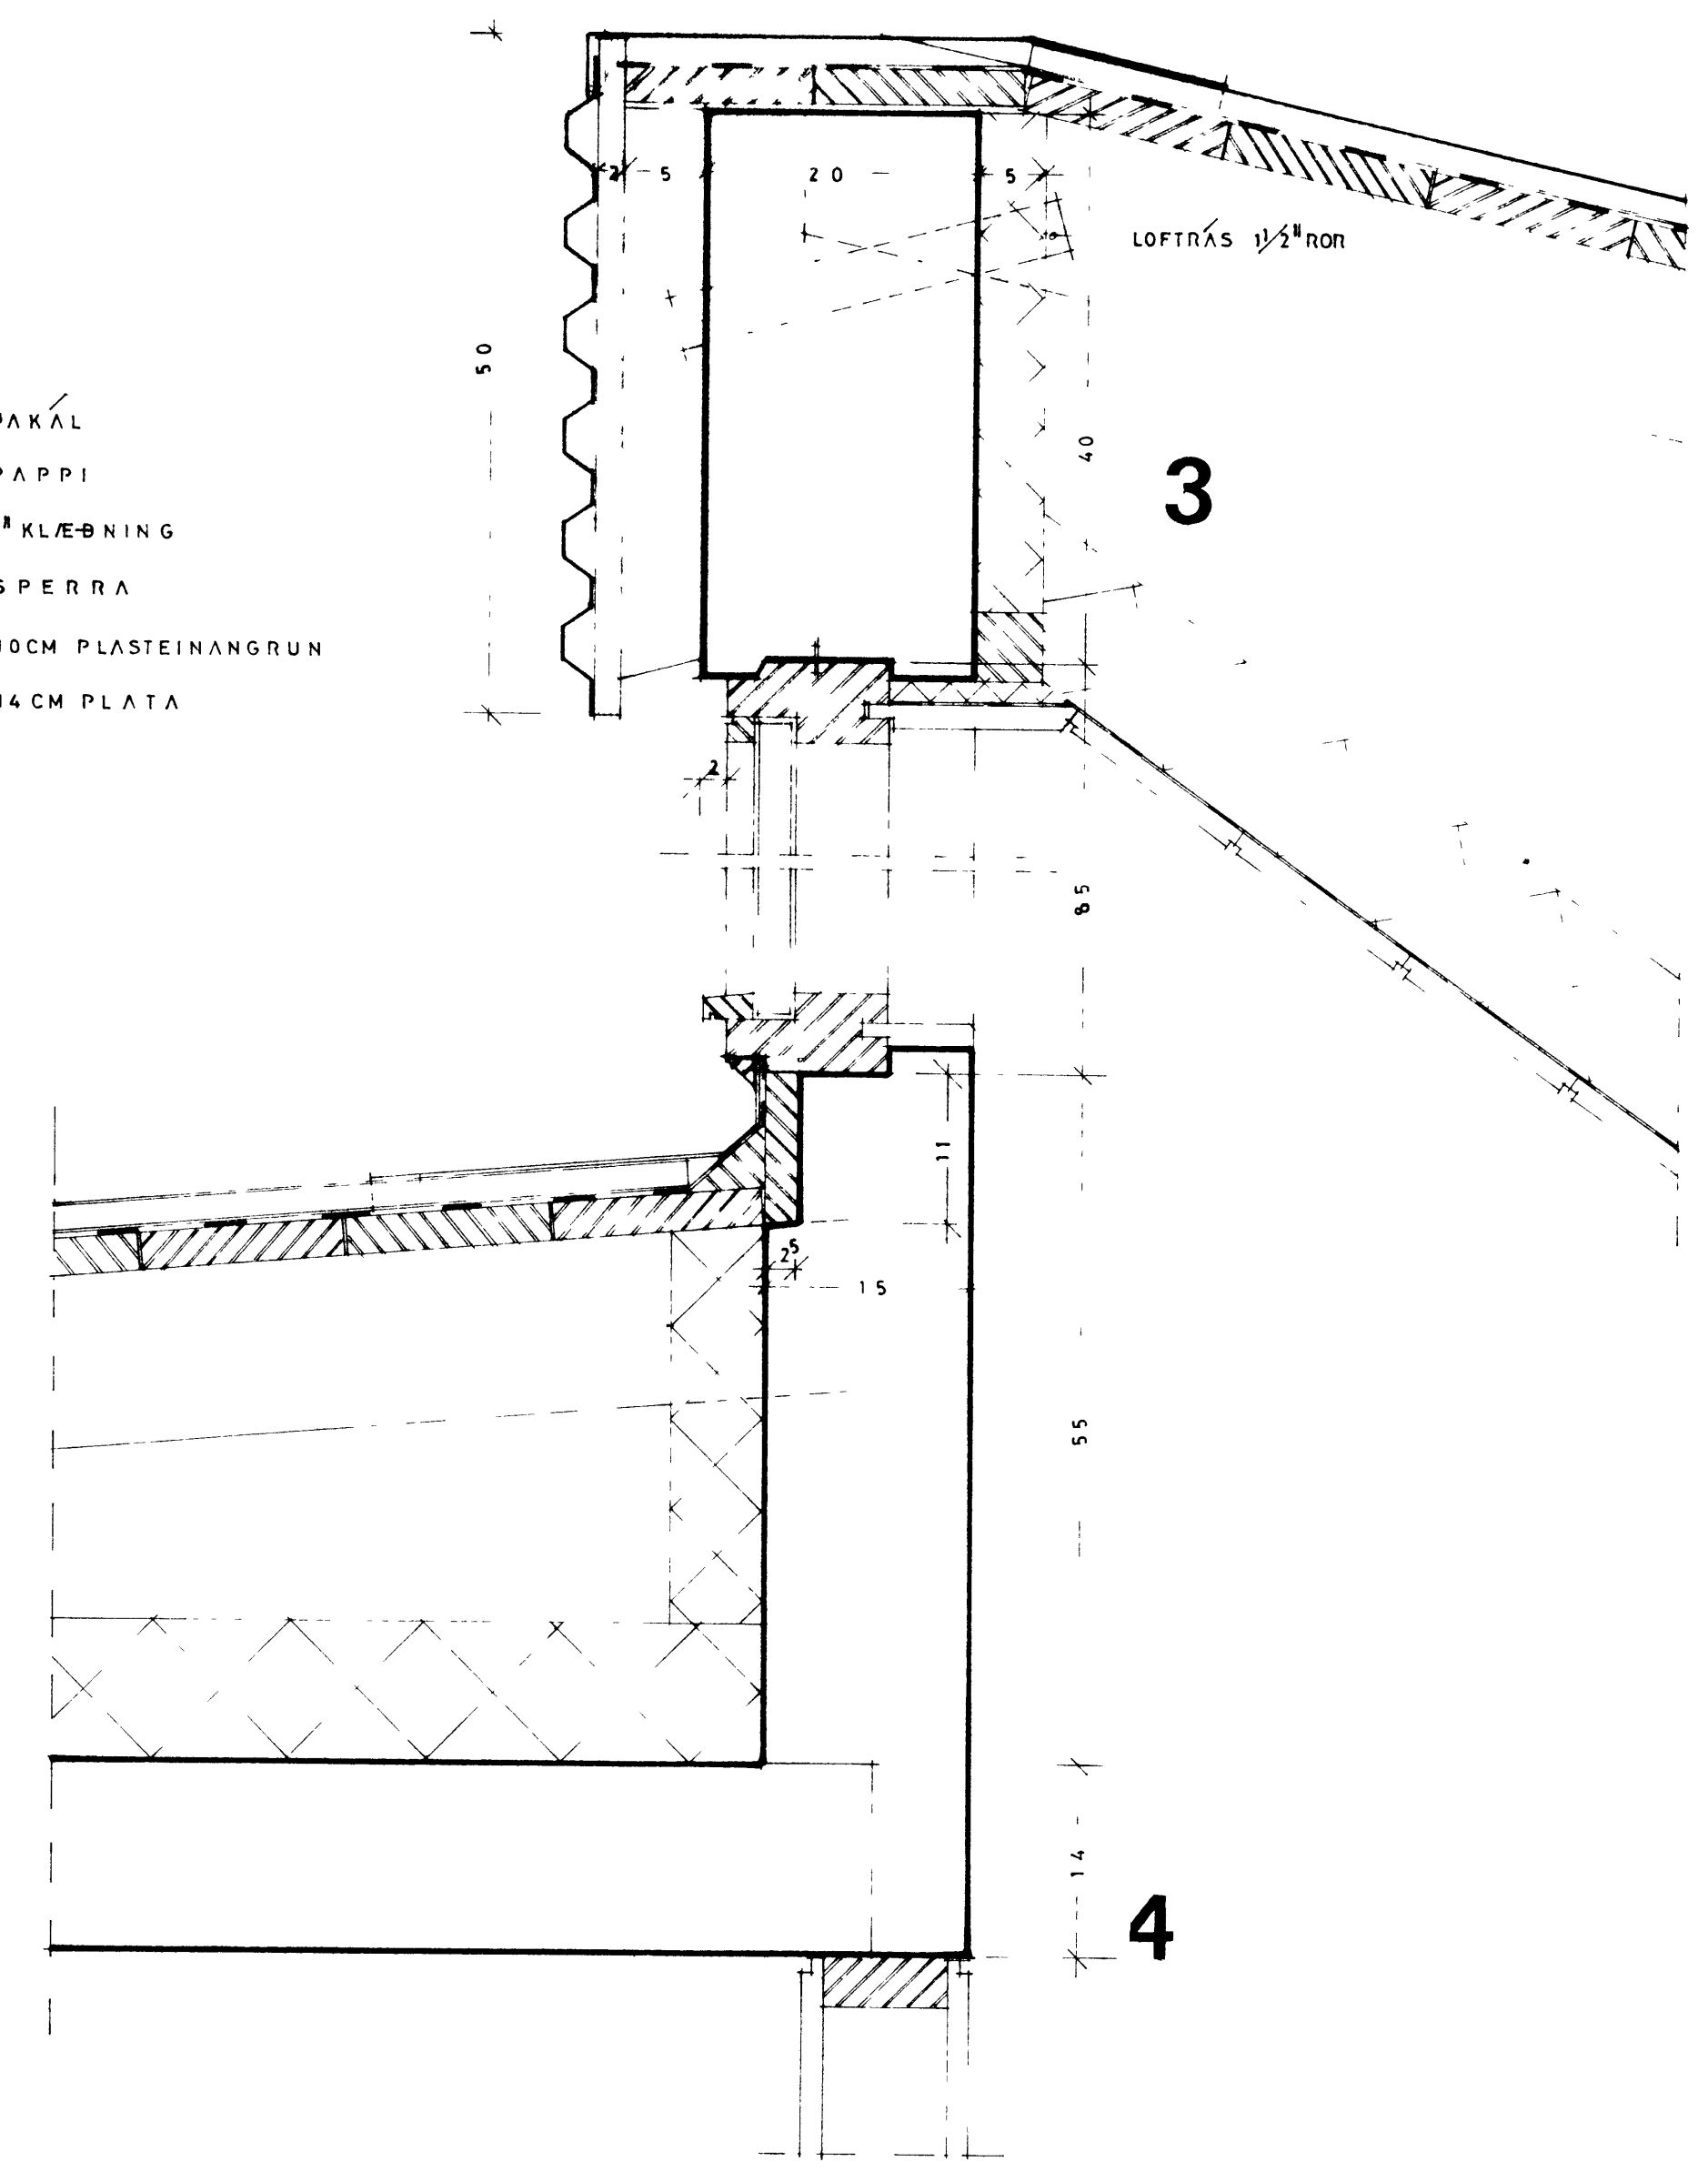

HRAFNKELL THORLACIUS ARKITEKT BJORN EMILSSON TÆNFR
TEIKNISTOFA LAUGAVEGI 96 SÍMI 17980
 HEITI : BAVÁSHAMAR 38 NR 7 3 0 5
 TEIKNING, DEILITEIKN ÚTVEGGJA NR 7 0
 KVARDI : 1 5
 DAGSETN. 20 APRÍL 1974 / SEPT 1975 BE
 Breytt : 8 5 '74