


216  
243  
356


AL PLÖTVE  
 DAKPAPPI  
 1x6" KLÆDNING  
 VINDPAPPI  
 8" GLEULLAER/WANGU  
 2x6" SPEERU W AUEGLINGU  
 SKAUAENARLAG PLASTFONA  
 1x3" EFTANANGEND  
 12 mm SPONAFLÖTLE ZUMBYURD > 600 kg/m<sup>3</sup>

ALDLOTVE  
 TOOCOPAPP  
 1x6" KLÆDNING  
 VINDPAPPI  
 8" GLEULLAER/WANGU  
 2x6" SPEERU W AUEGLINGU  
 12 mm SPONAFLÖTLE ZUMBYURD > 600 kg/m<sup>3</sup>  
 ATH! 120 cm KÖBUNG BELT A SPEERU!


AL KLÆDNING - DAKPAPPI  
 1x6" KLÆDNING  
 2x6" SPEERU W 600  
 1x4" AUEGLING  
 ASFALTTEX - LISTAR  
 20x50 mm L STACLEDUNG

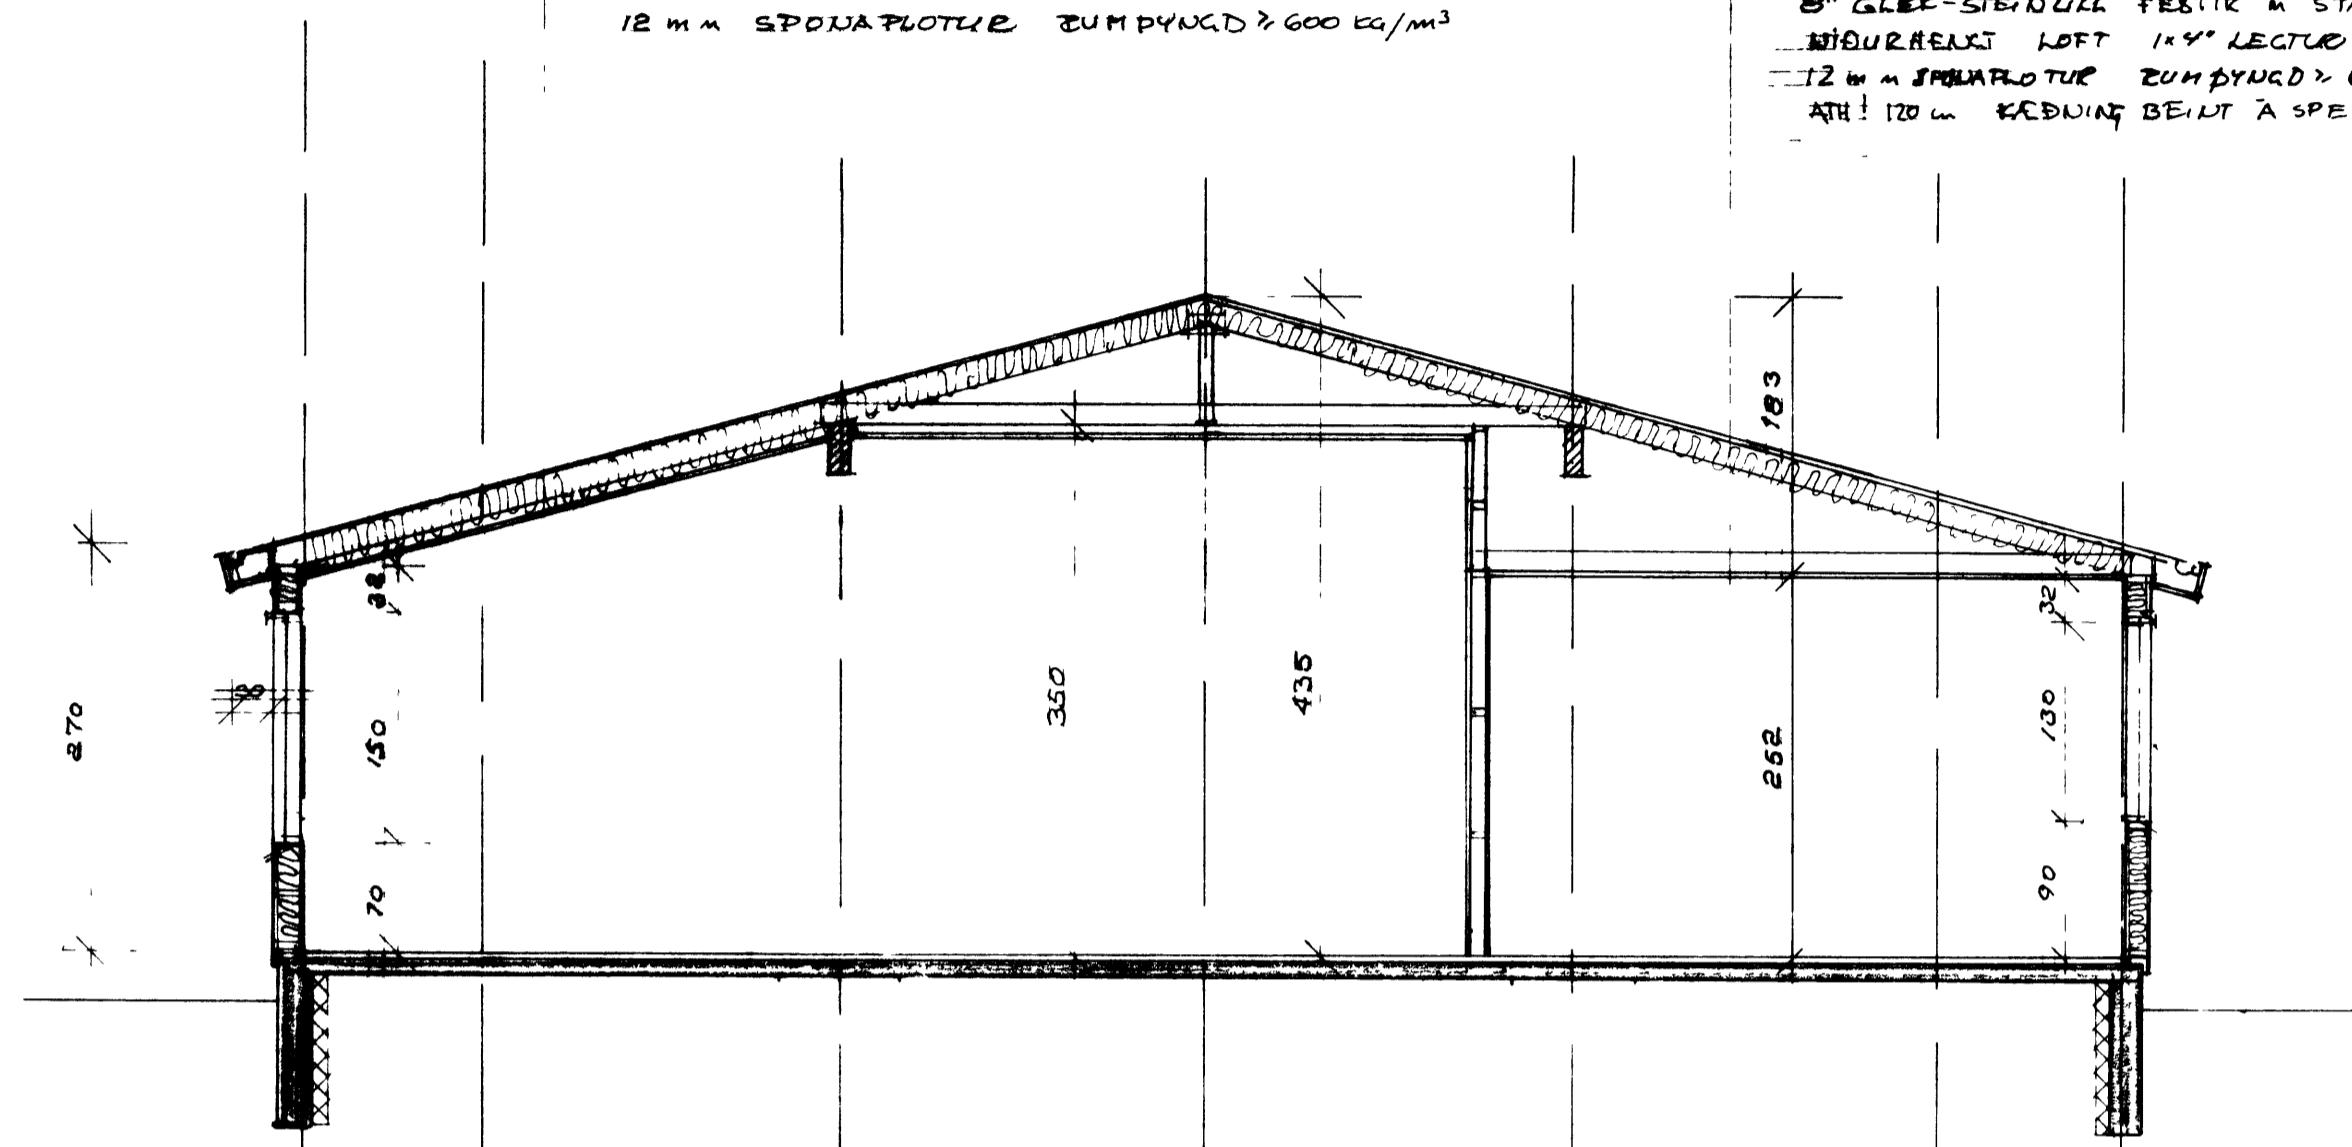


SNID A-A

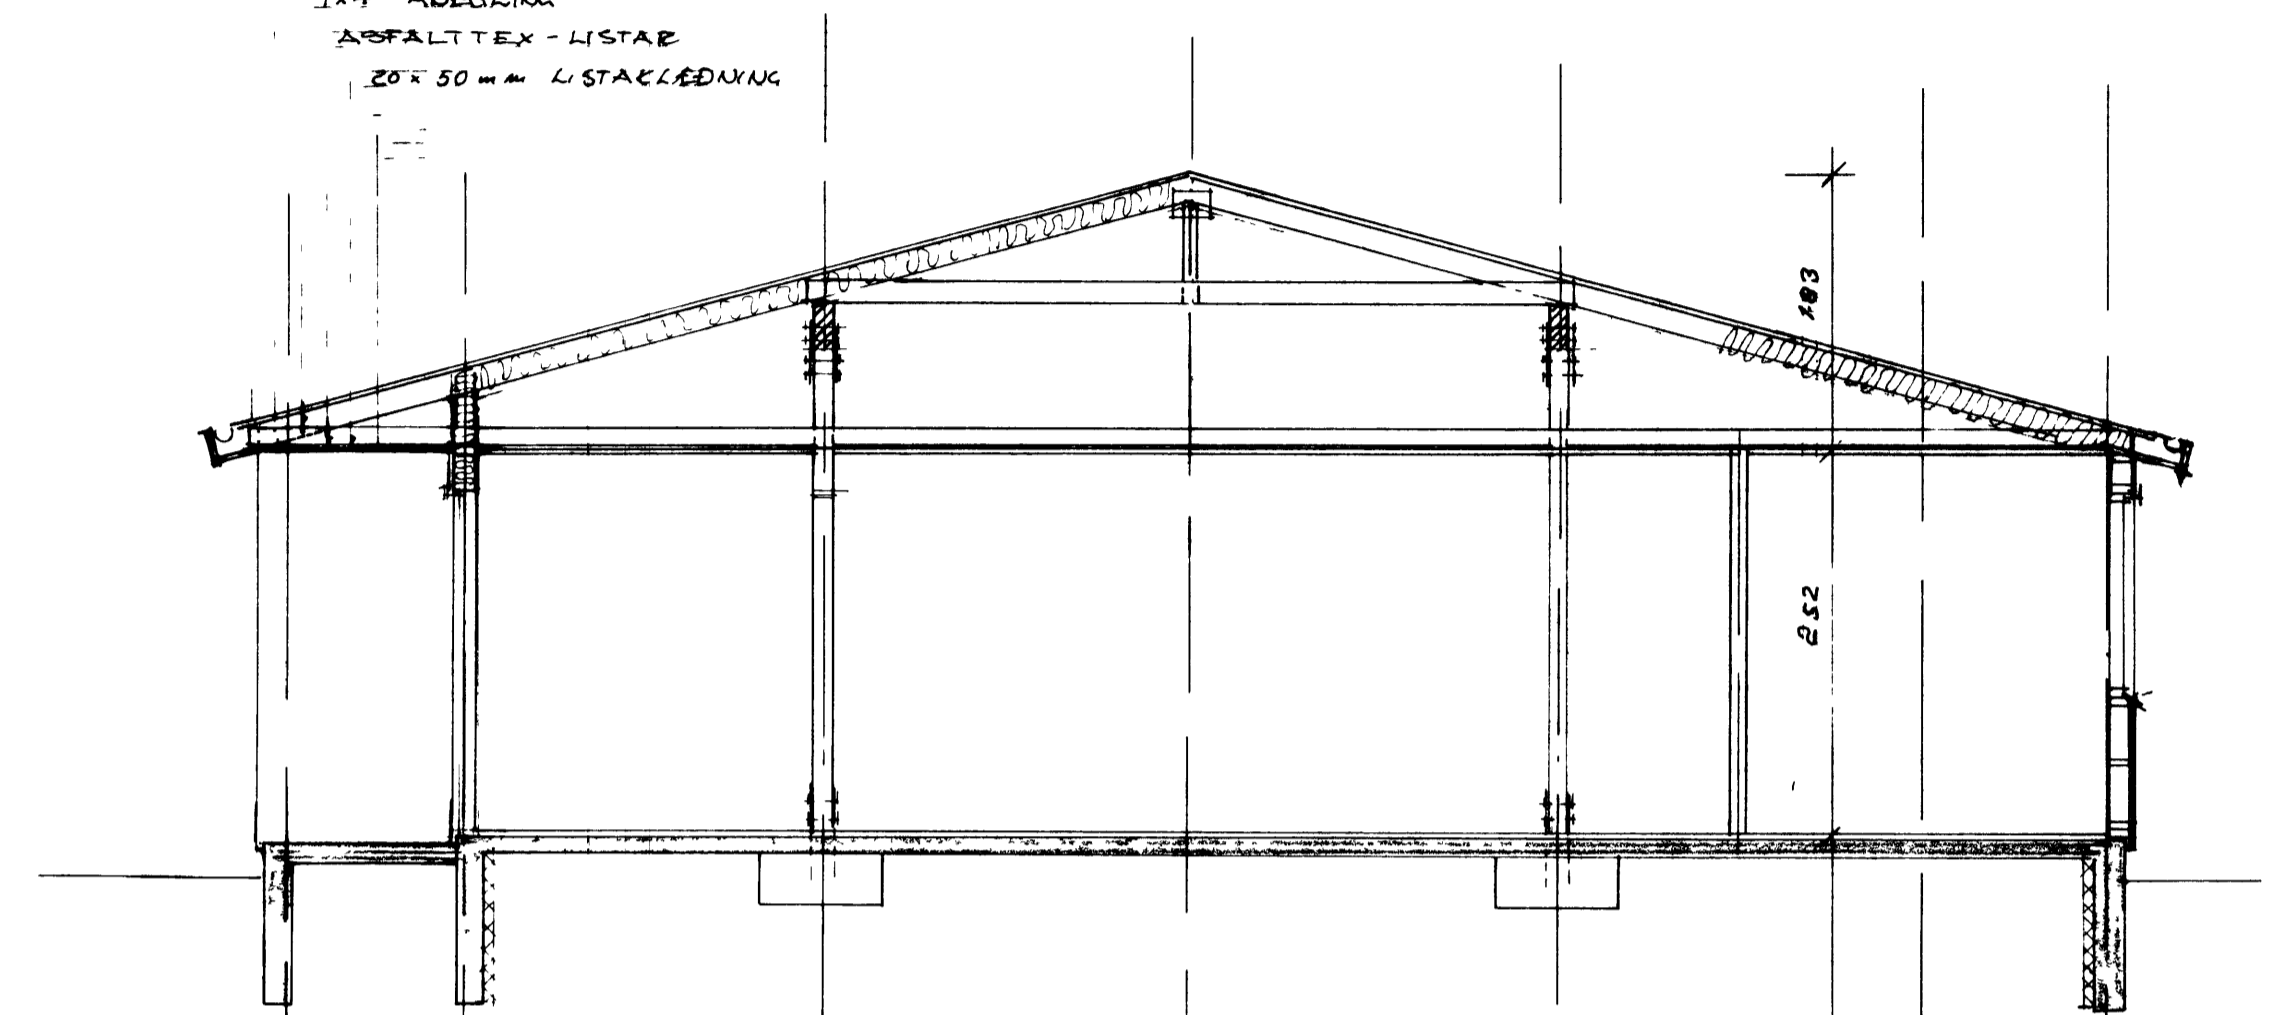

SNID B-B

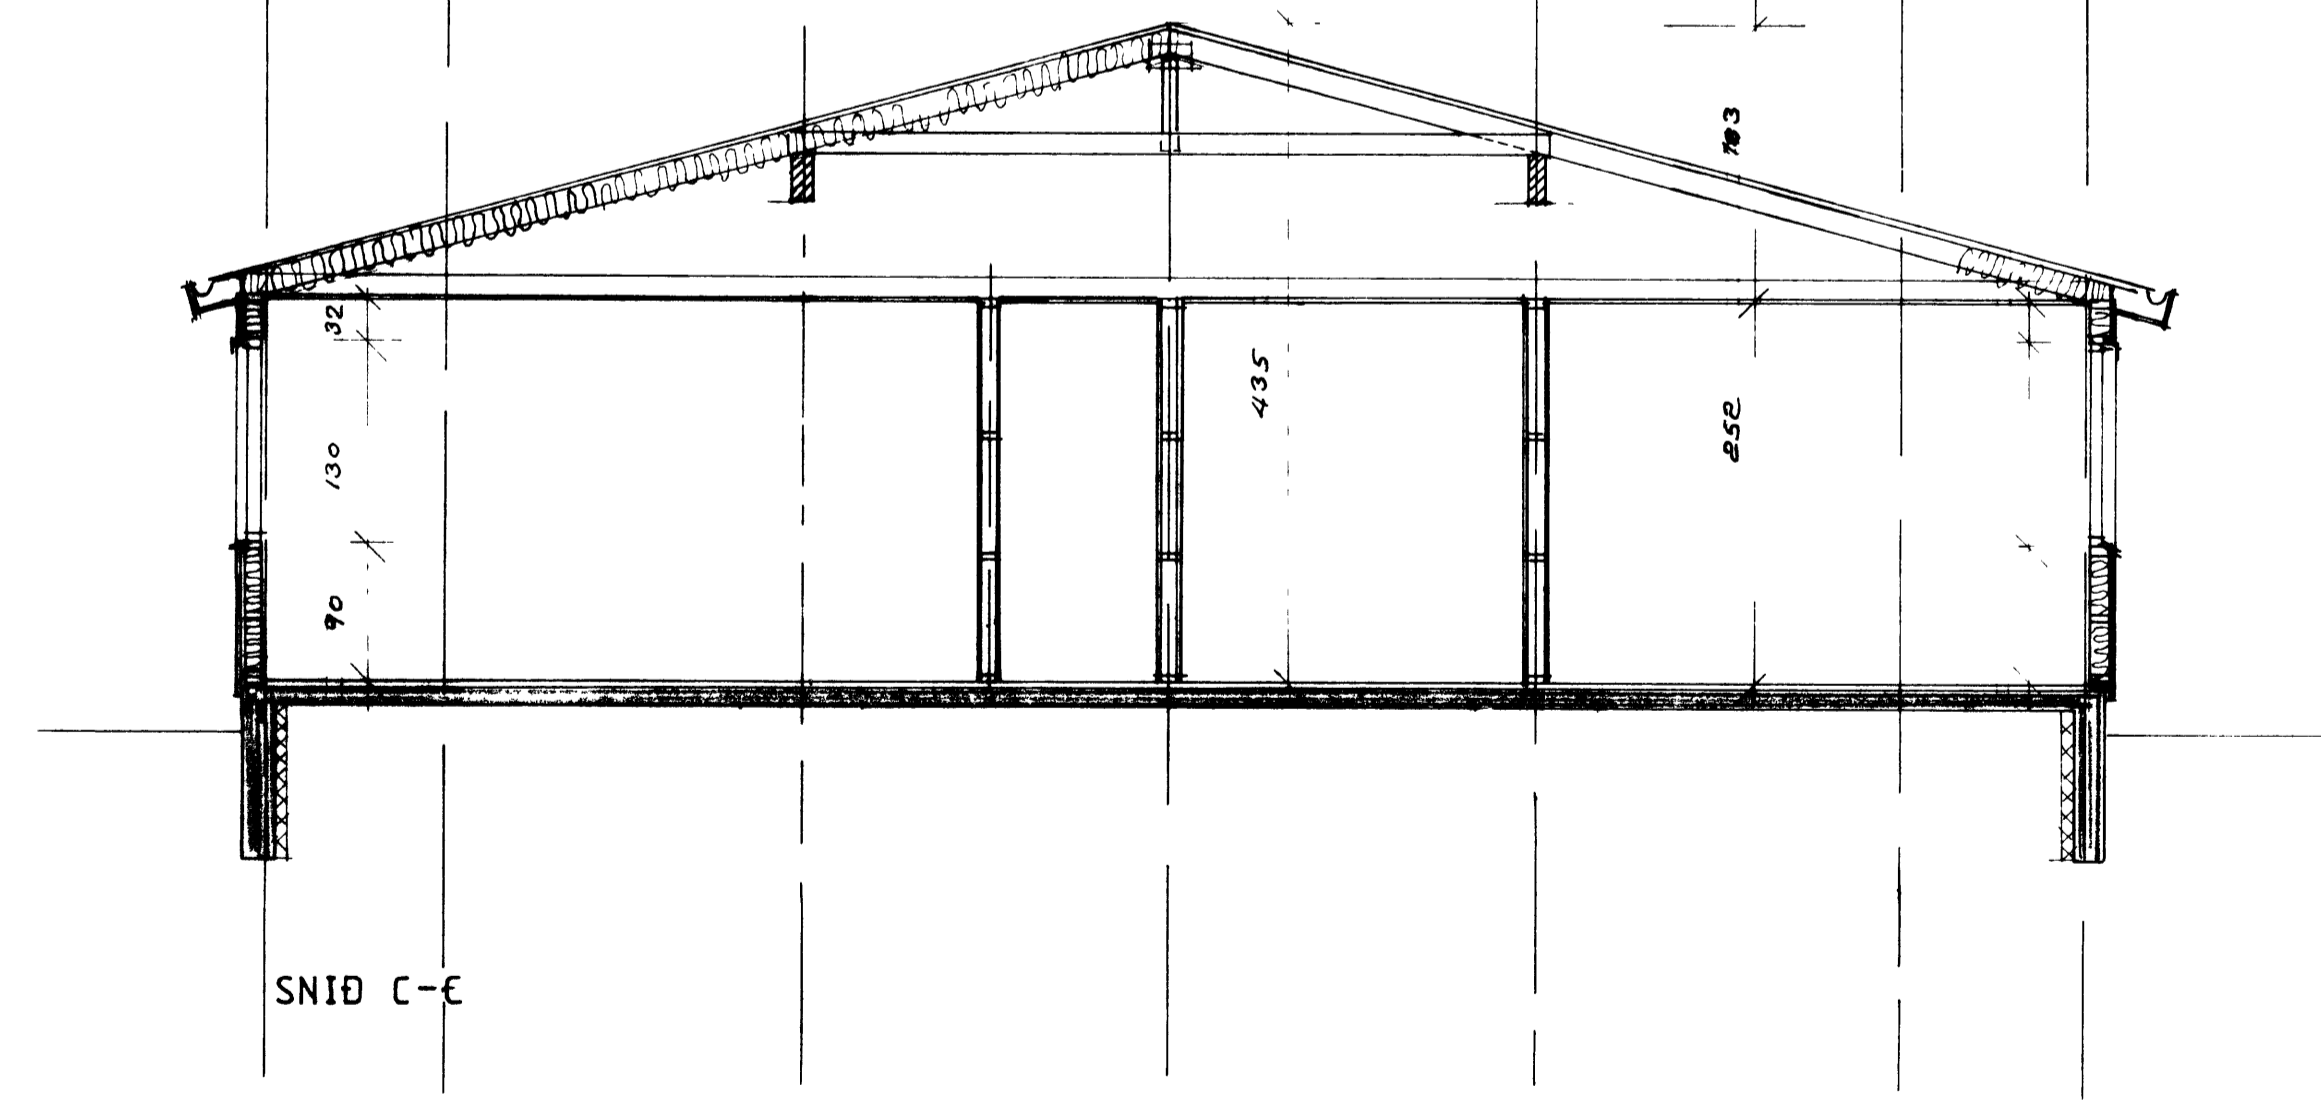

SNID C-C

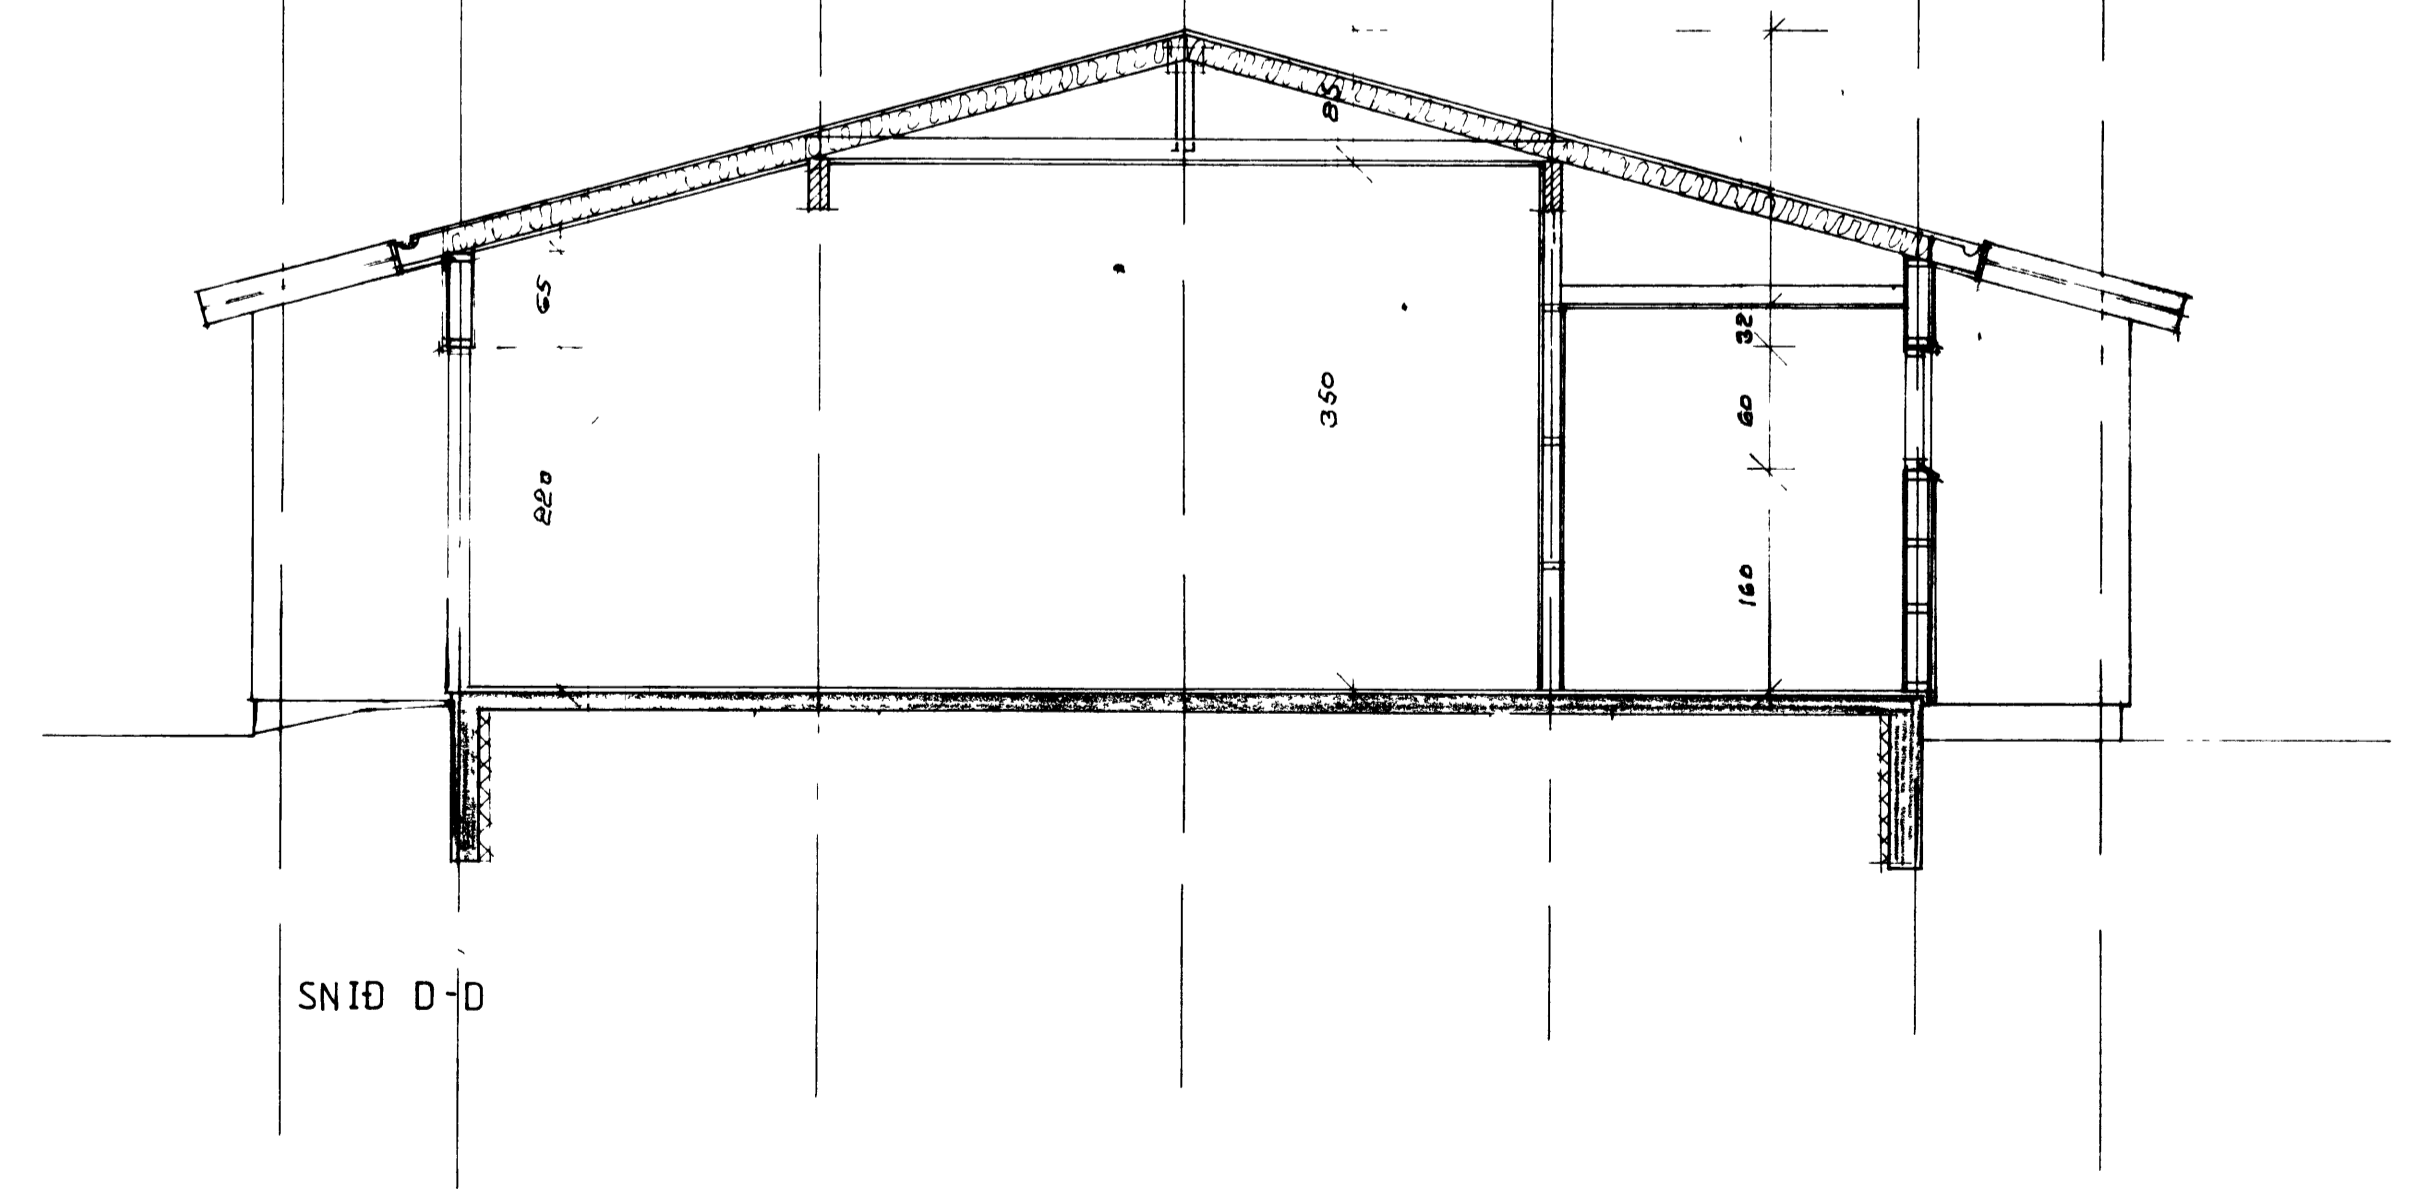

SNID D-D

